


Sarcophagus

Seat

Sarcophagus

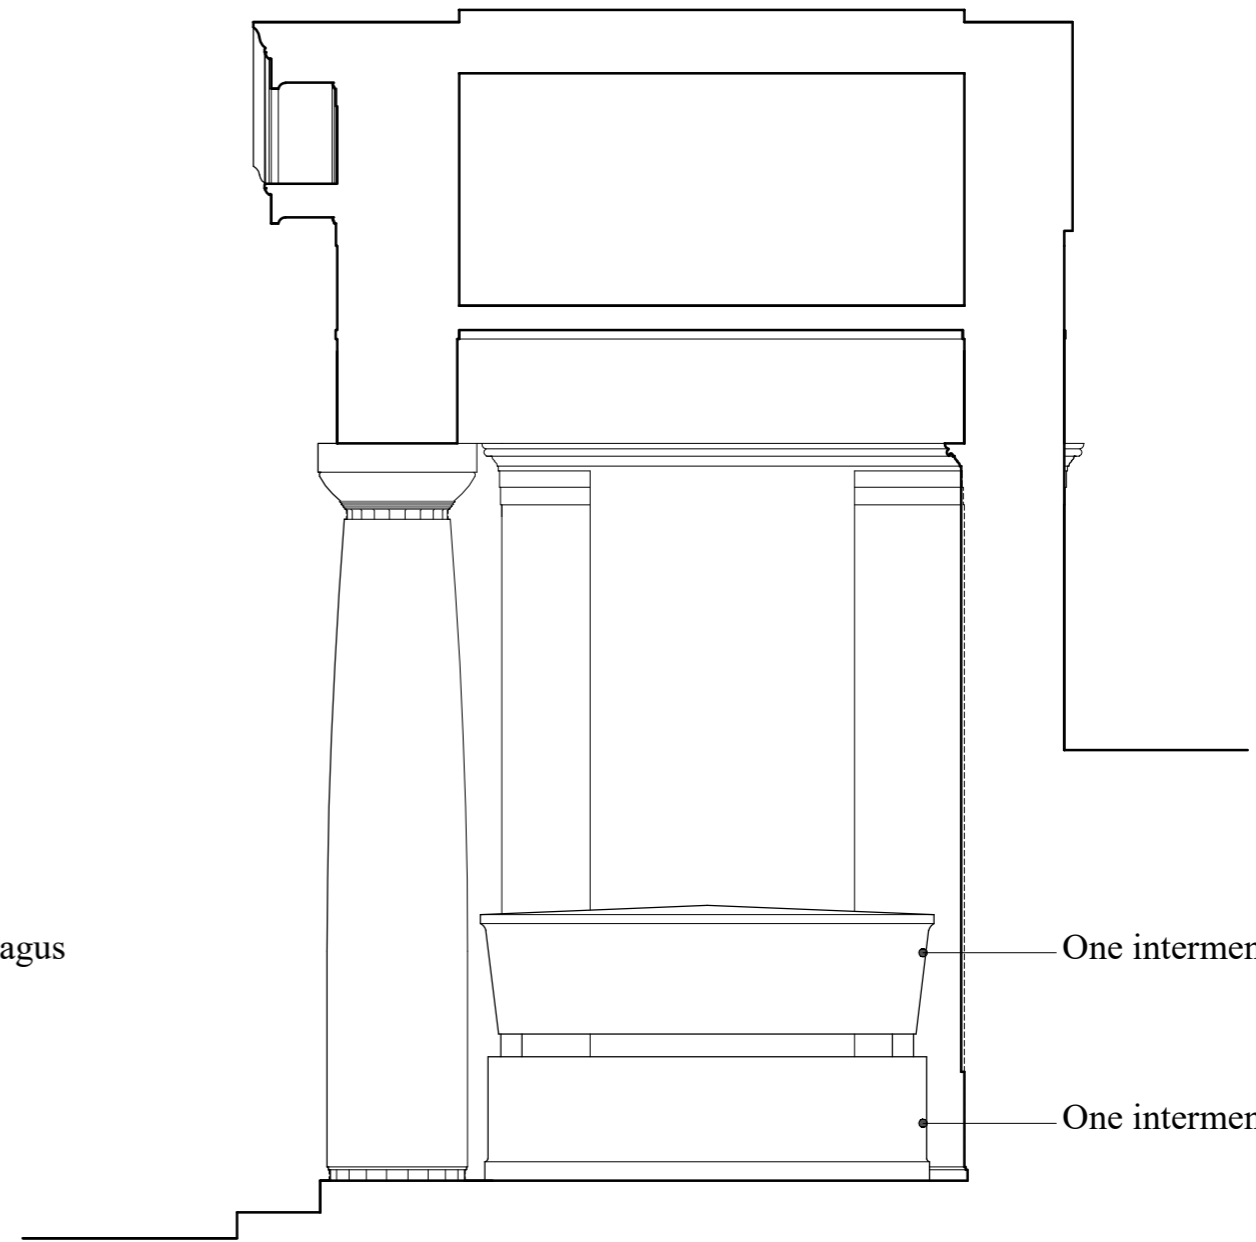

One interment

One interment

NOTES ON MATERIALS

Natural stone temple, paving, plinth, sarcophagi and seat

REV.	DATE	DESCRIPTION
B	26-06-2019	Planning notes added
A	15-03-2019	Redesign

CHECK ALL DIMENSIONS CAREFULLY ON SITE AND REPORT ANY DISCREPANCIES
DO NOT SCALE FROM THIS DRAWING (EXCEPT PLANNING DRAWINGS)



PLANNING

CRAIG HAMILTON ARCHITECTS LTD
COED MAWR FARM, HUNDRED HOUSE, RADNORSHIRE LD1 5RP · T: 01982 5533

PROJECT: Highgate Mausoleum
DRAWING TITLE: Plan and Section
DRAWING N^o: AD03
DATE: November 2018
REVISION: B
SCALE: 1:50 @ A3