

# FRESSON AND TEE

6th Floor Queens House  
55-56 Lincoln's Inn Fields  
LONDON WC2A 3LJ

020 7391 7100 www.fandt.com



NOTES:  
LOCATION PLAN @ 1:1250 and NORTH UP  
ALL SCALES/DIMENSIONS TO BE CHECKED ON SITE.




NORTH WEST (PERCY MEWS) ELEVATION 1:200@A3


REFERENCE AREA



PROPOSED PARTIAL ELEVATION 1:50@A3

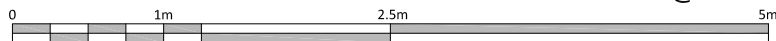

Proposed new A/C condenser in protective metal cage to protect from accidental impact damage.

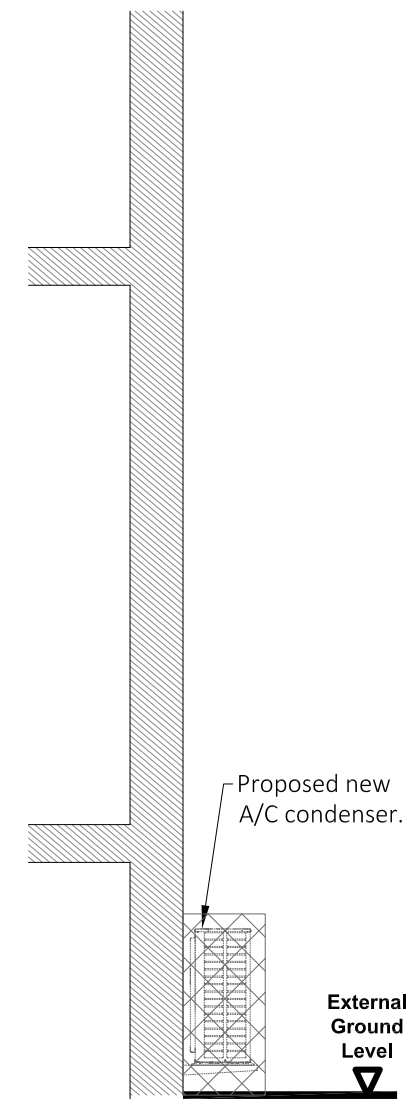

PROPOSED INDICATIVE SECTION 1-1 1:50@A3

A	GM	Plant position revised to take into account planners comments.	19/06/2019
REV	D.B.	Description	Date

DRAWING TITLE  
**Partial Plan & Elevation As Proposed**

PROJECT NAME  
**Air Conditioning**

ADDRESS  
Ground Floor, 32 Gresse Street  
LONDON W1T

CLIENT  
**Red Europe Limited**

JOB NO. <b>24560</b>	DRAWING NO. <b>P01-RevA</b>
-------------------------	--------------------------------

SCALE 1:200@A3 1:50@A3	DATE Mar. 2019
------------------------------	-------------------

DRAWN BY GM	CHECKED BY CM
----------------	------------------