



19, TANZA ROAD

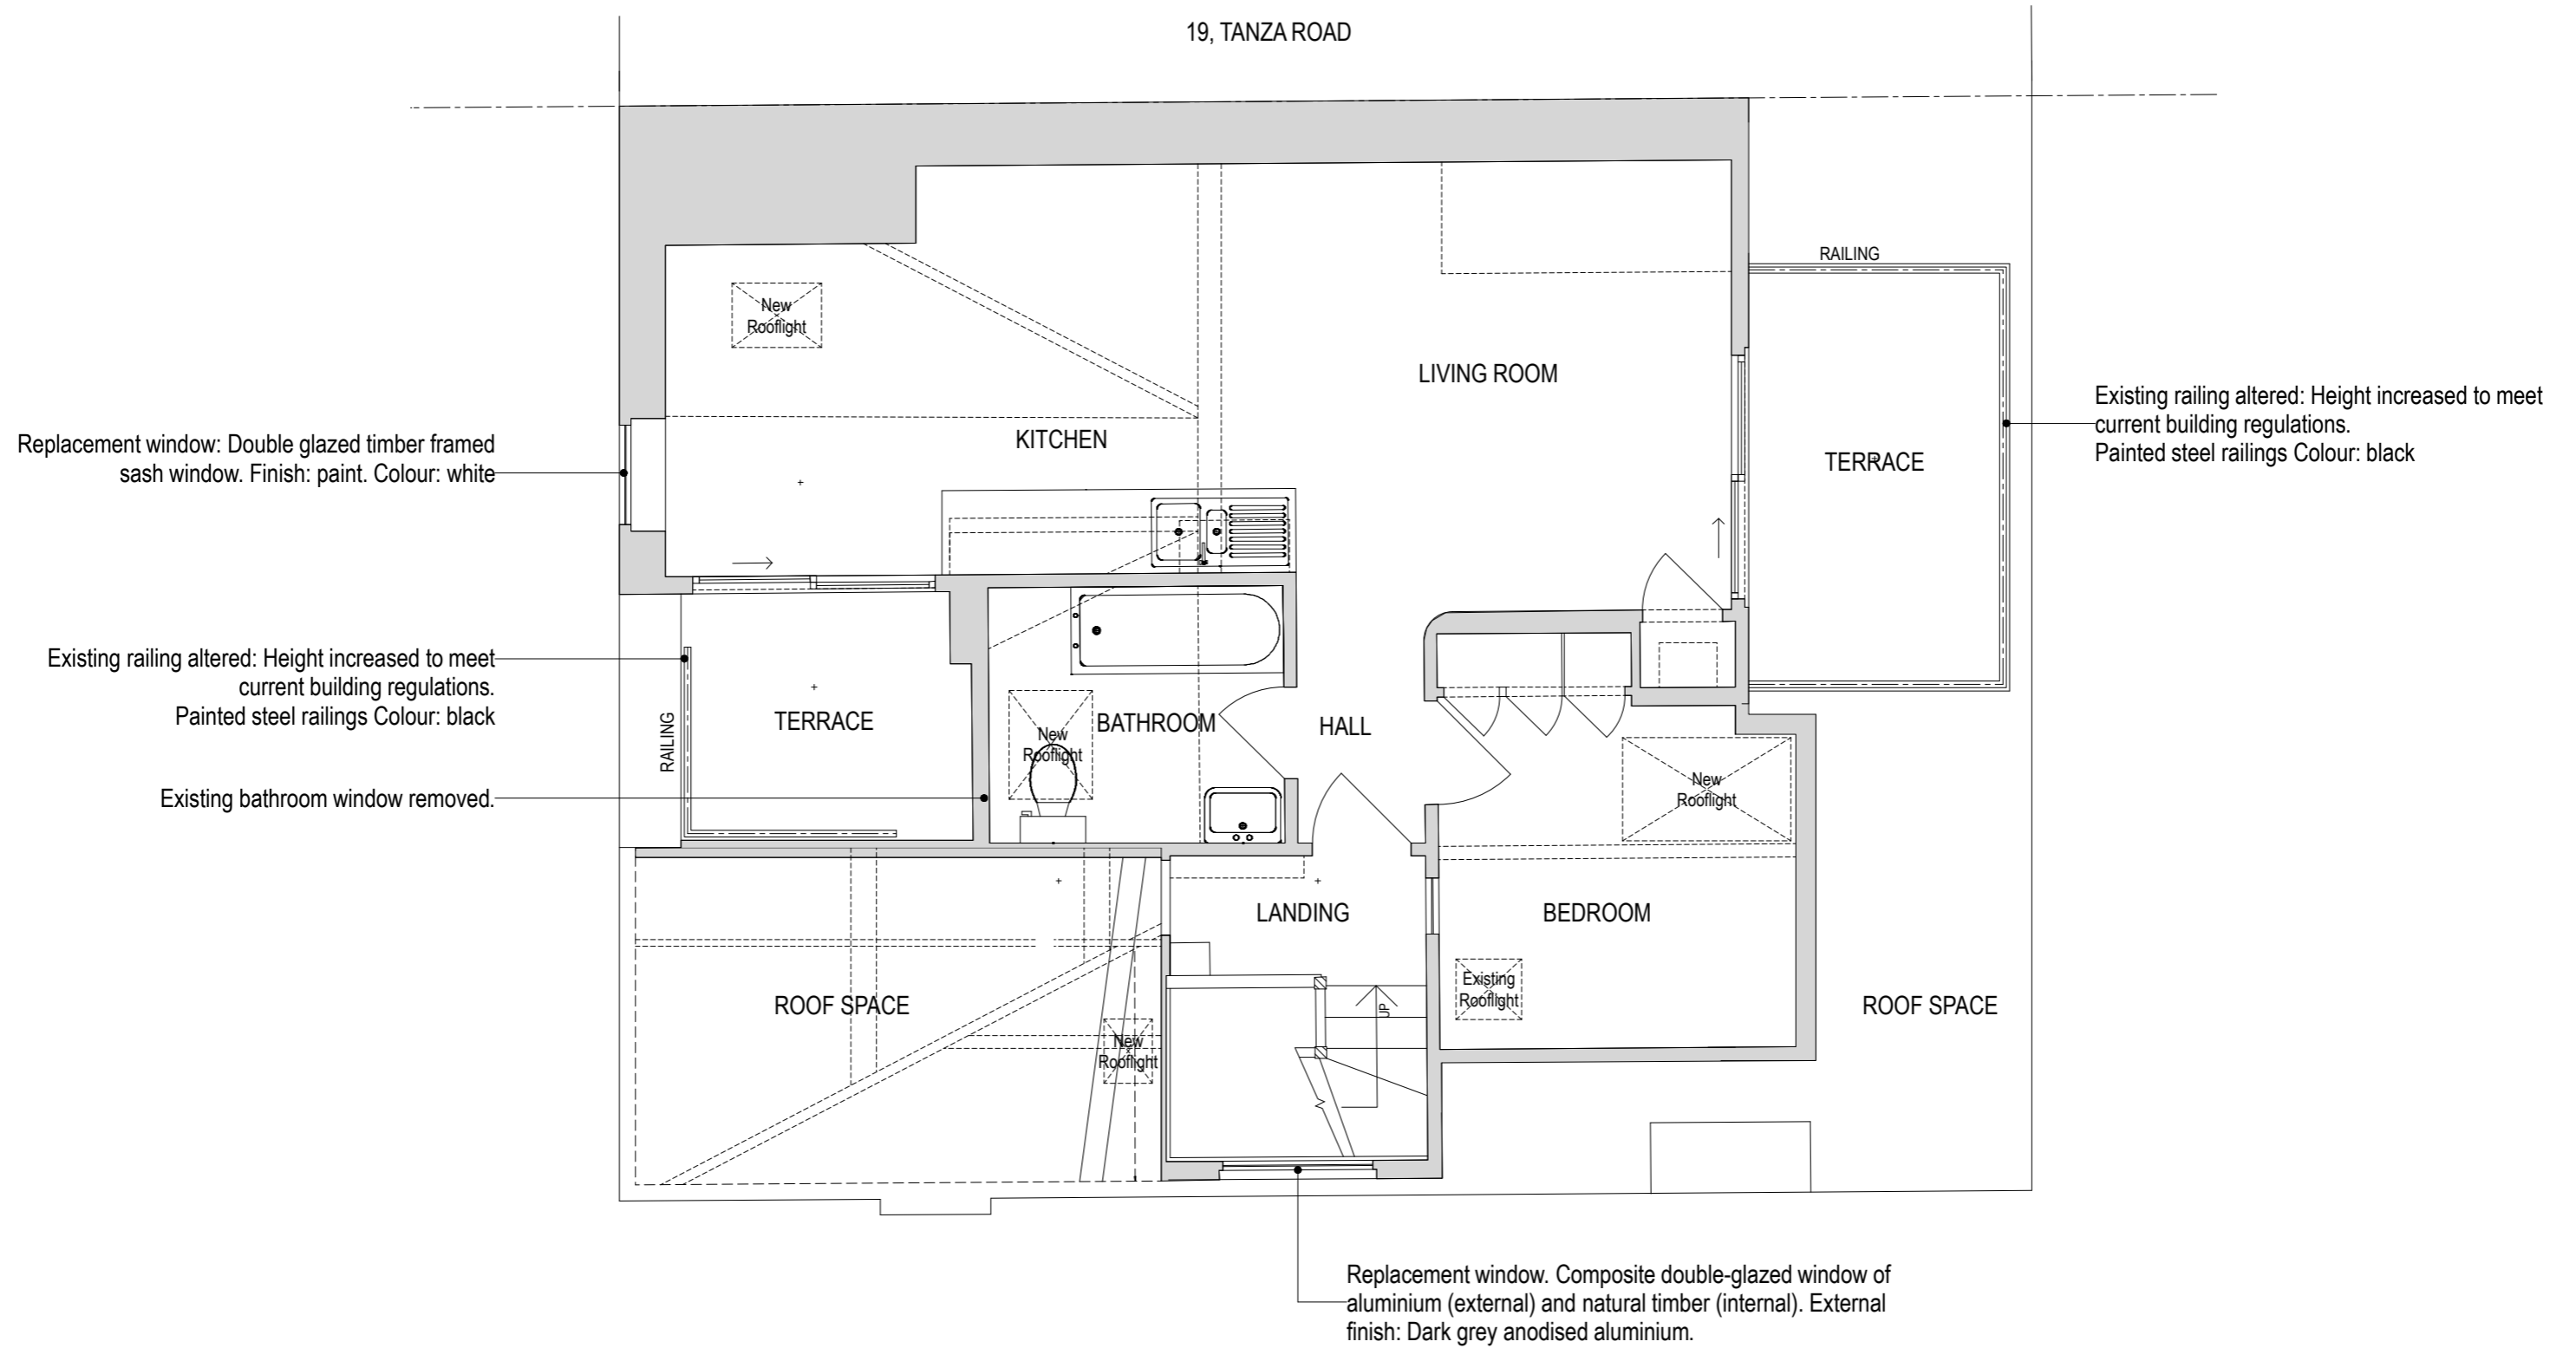

TOP FLOOR FLAT, 17 TANZA ROAD NW3

PLAN: AS PROPOSED
SCALE 1-50 @ A3

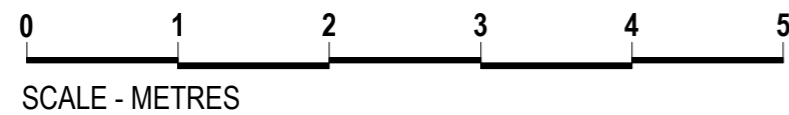

NOTES/REVISIONS	Dimensions to be verified on site. Do not scale. Copyright: all rights reserved. This drawing must not be reproduced without permission.	charlick + nicholson architects studio 116 westbourne studios 242 acklam road london W10 5JJ 020 8968 0022 mail@charlicknicholson.co.uk	DWG NO.	TNZ - PP - 20	REV	B
	A		29.03.2019 ISSUED FOR PLANNING	CLIENT	F KELLY	
	B		01.07.2019 REVISED FOR PLANNING. PLAN UPDATED TO REFLECT OMISSION OF CABRIO ROOFLIGHT	PROJ. TITLE	TOP FLOOR FLAT, 17 TANZA ROAD, NW3	
				DWG TITLE	PLAN - TOP FLOOR FLAT - AS PROPOSED	
		SCALE	1-50	A3	DATE	29.01.19