

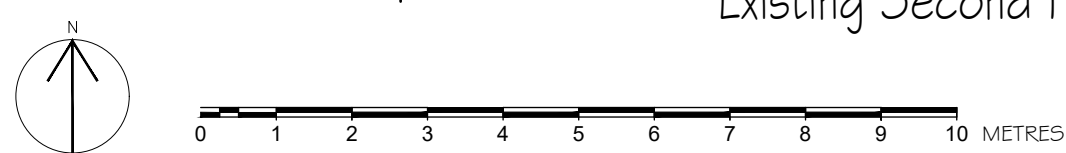
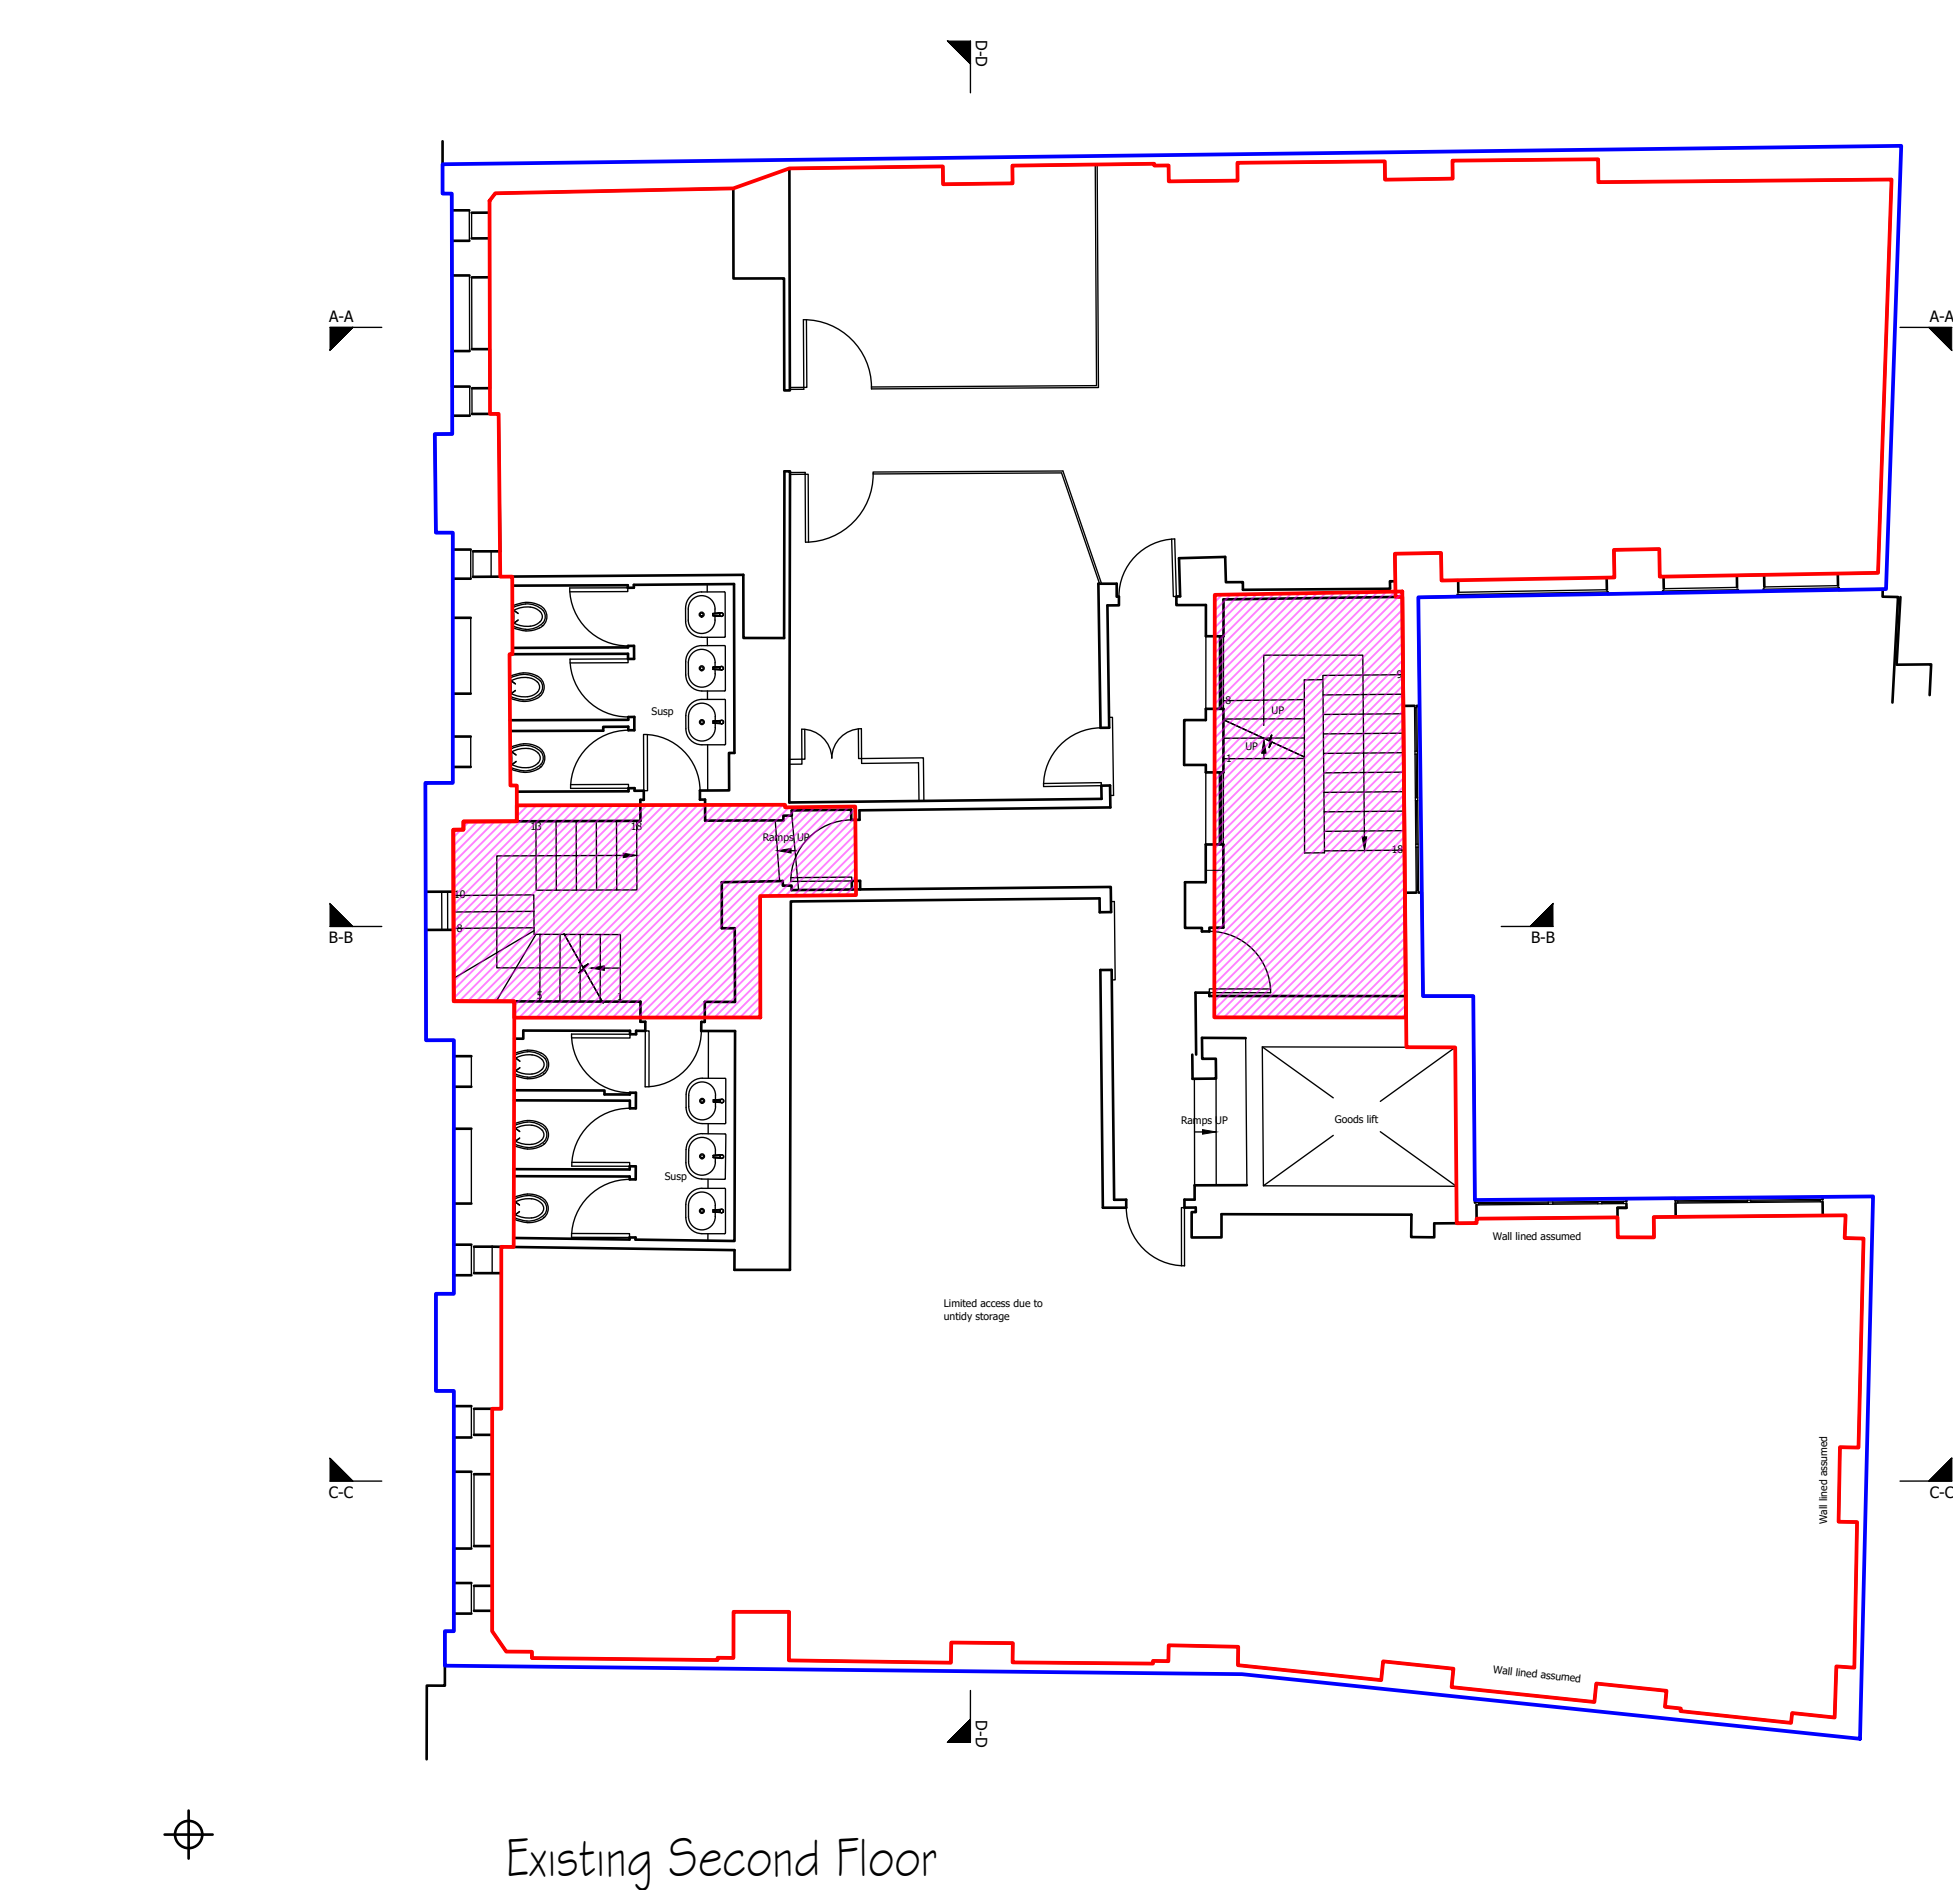


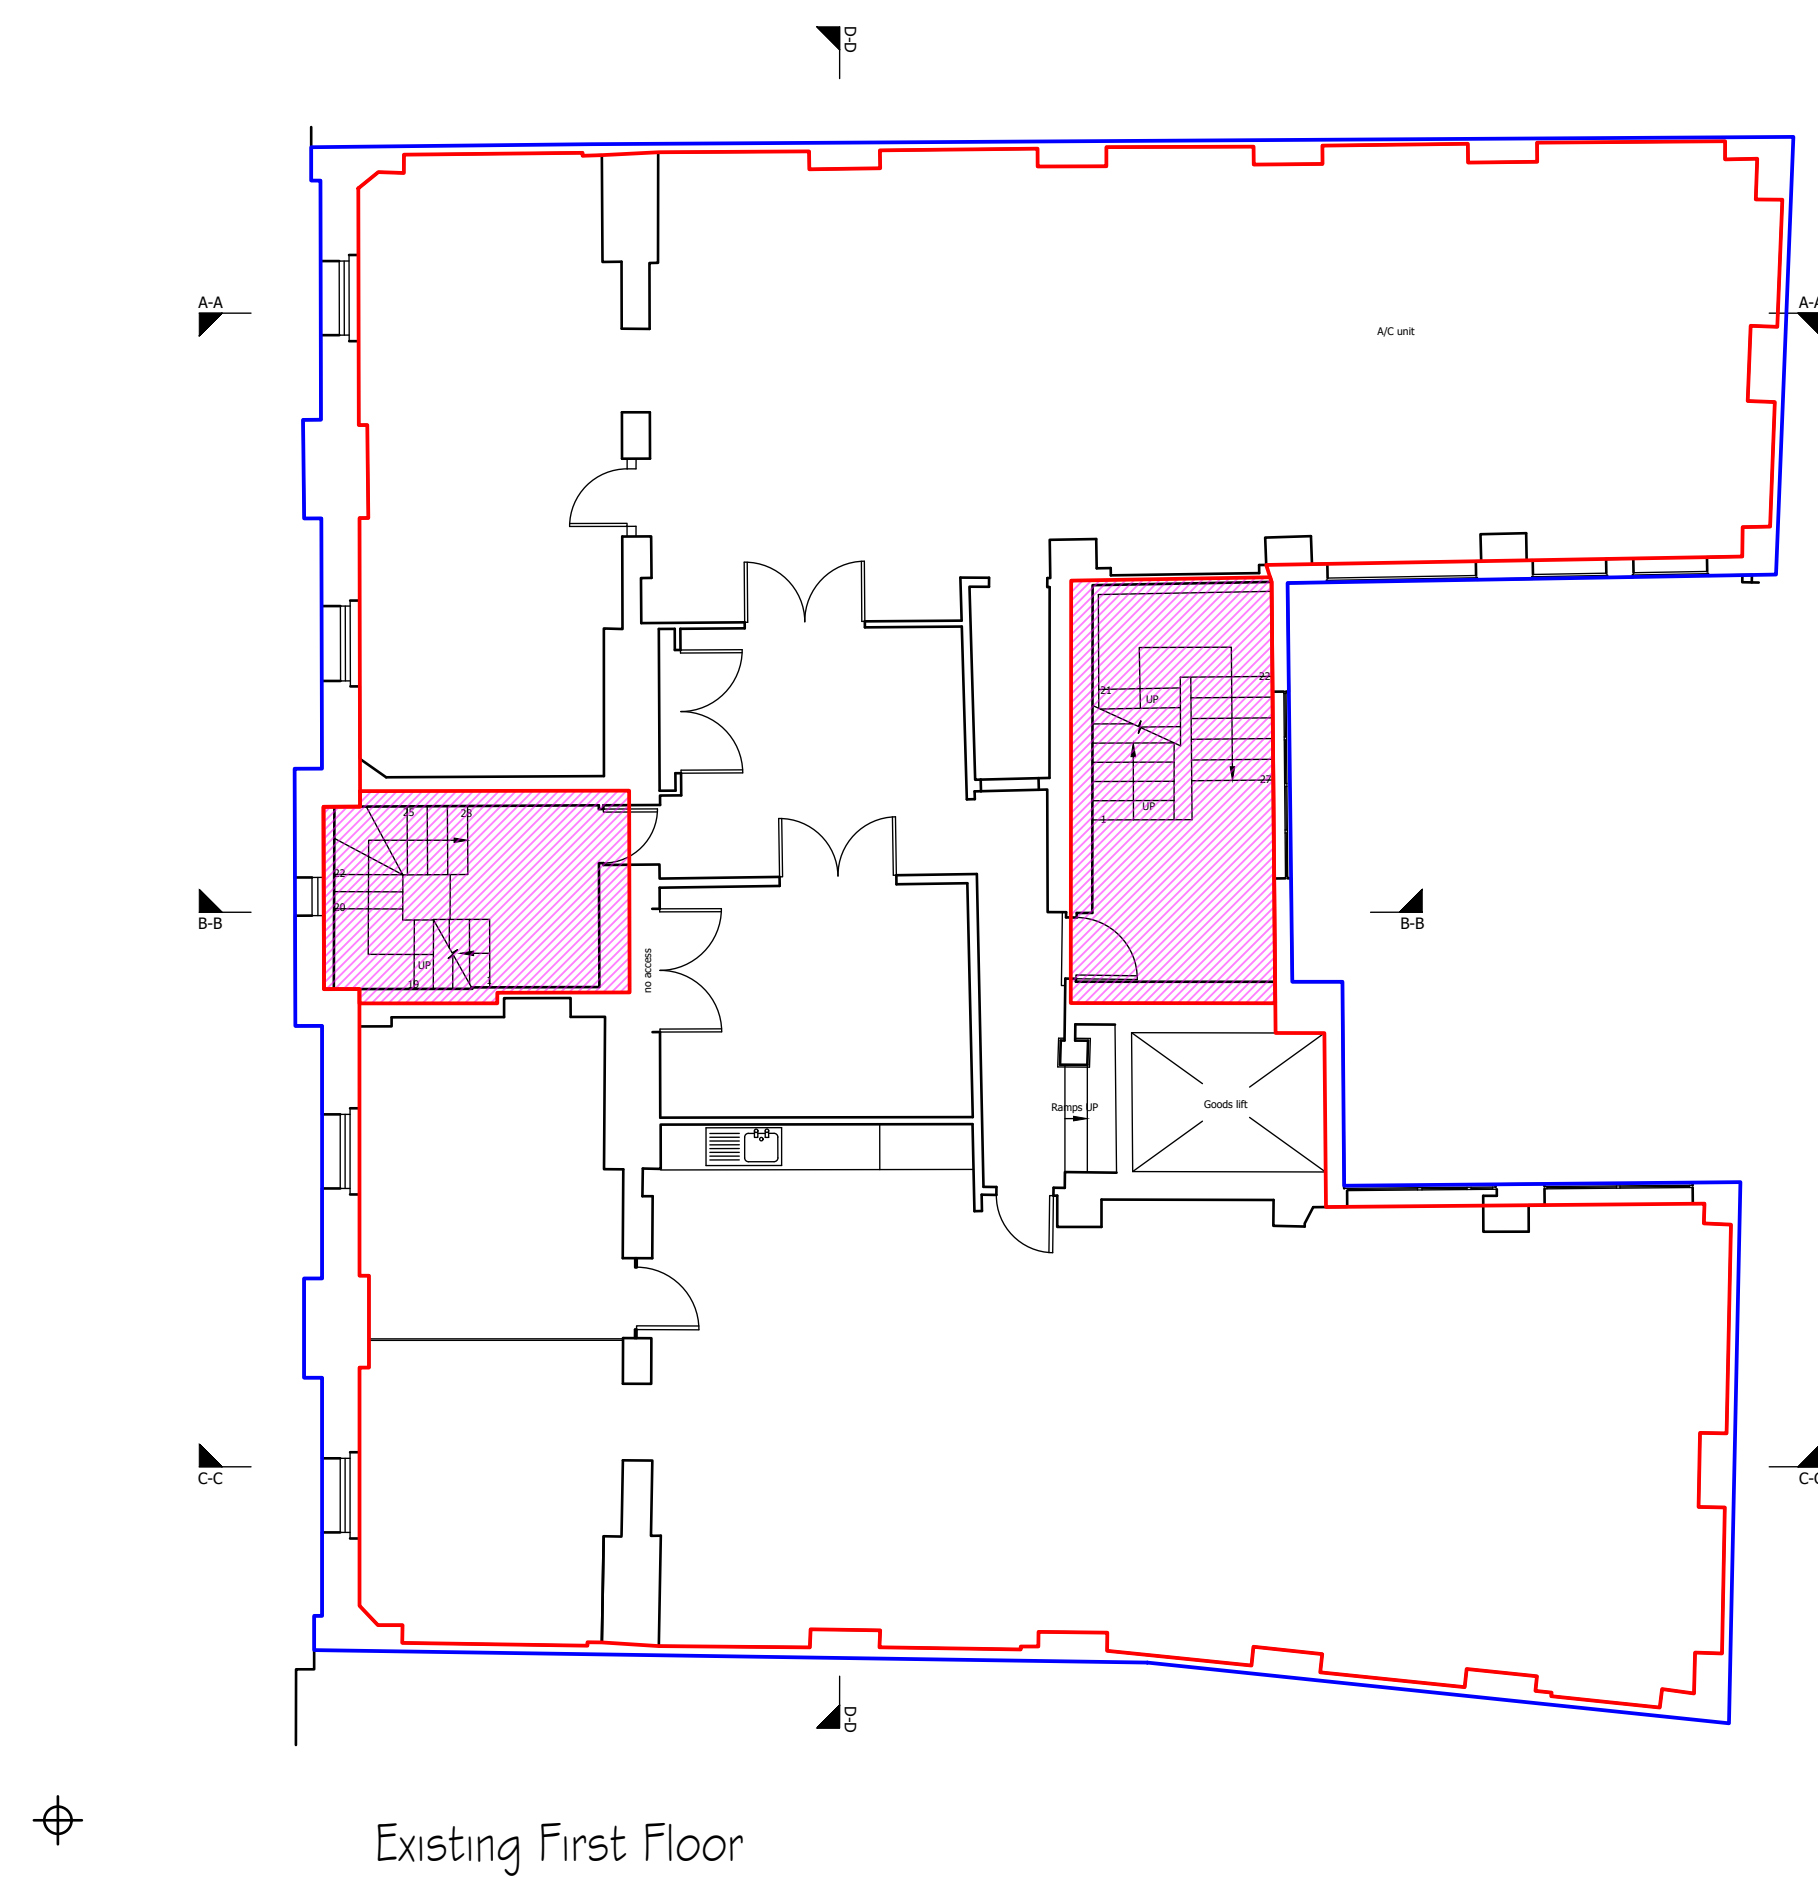

ALL AREAS ARE APPROXIMATE

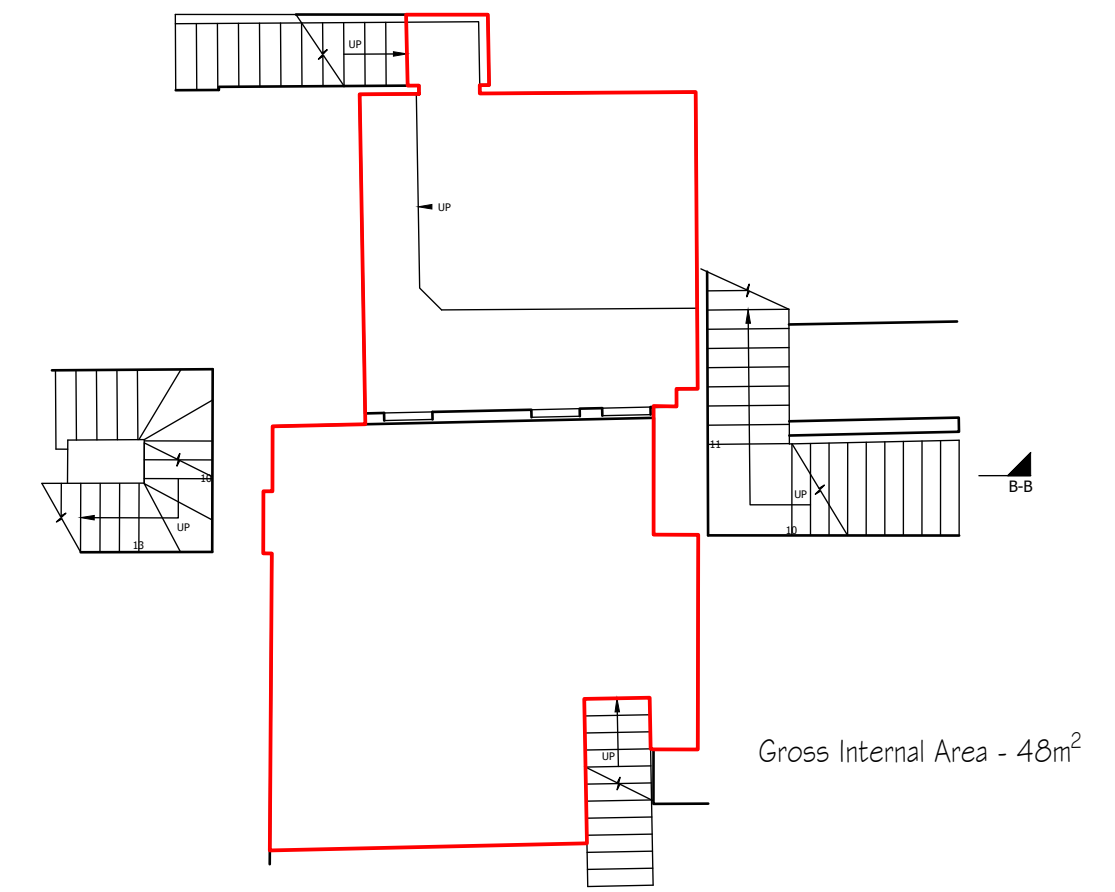

| B | 21/06/19 | Drawings amended | BC |
| A | 20/12/18 | Circulation areas added | BC |

BB PARTNERSHIP LTD
CHARTERED ARCHITECTS

Studios 33-34, 10 Hornsey St, London. N7 8EL
Tel 020 7336 8555 - e-mail - architect@bbpartnership.co.uk

client		
project Lupus House 11-13 Macklin Street London WC2 5NE		
drawing Existing Ground, First and Second Floors		
date 11/18	scale 1:100@A1/1:200@A3	drawn by BC
drg.no. FYS_100		revision B