




2 Existing Heritage Door Elevation  
1 : 10

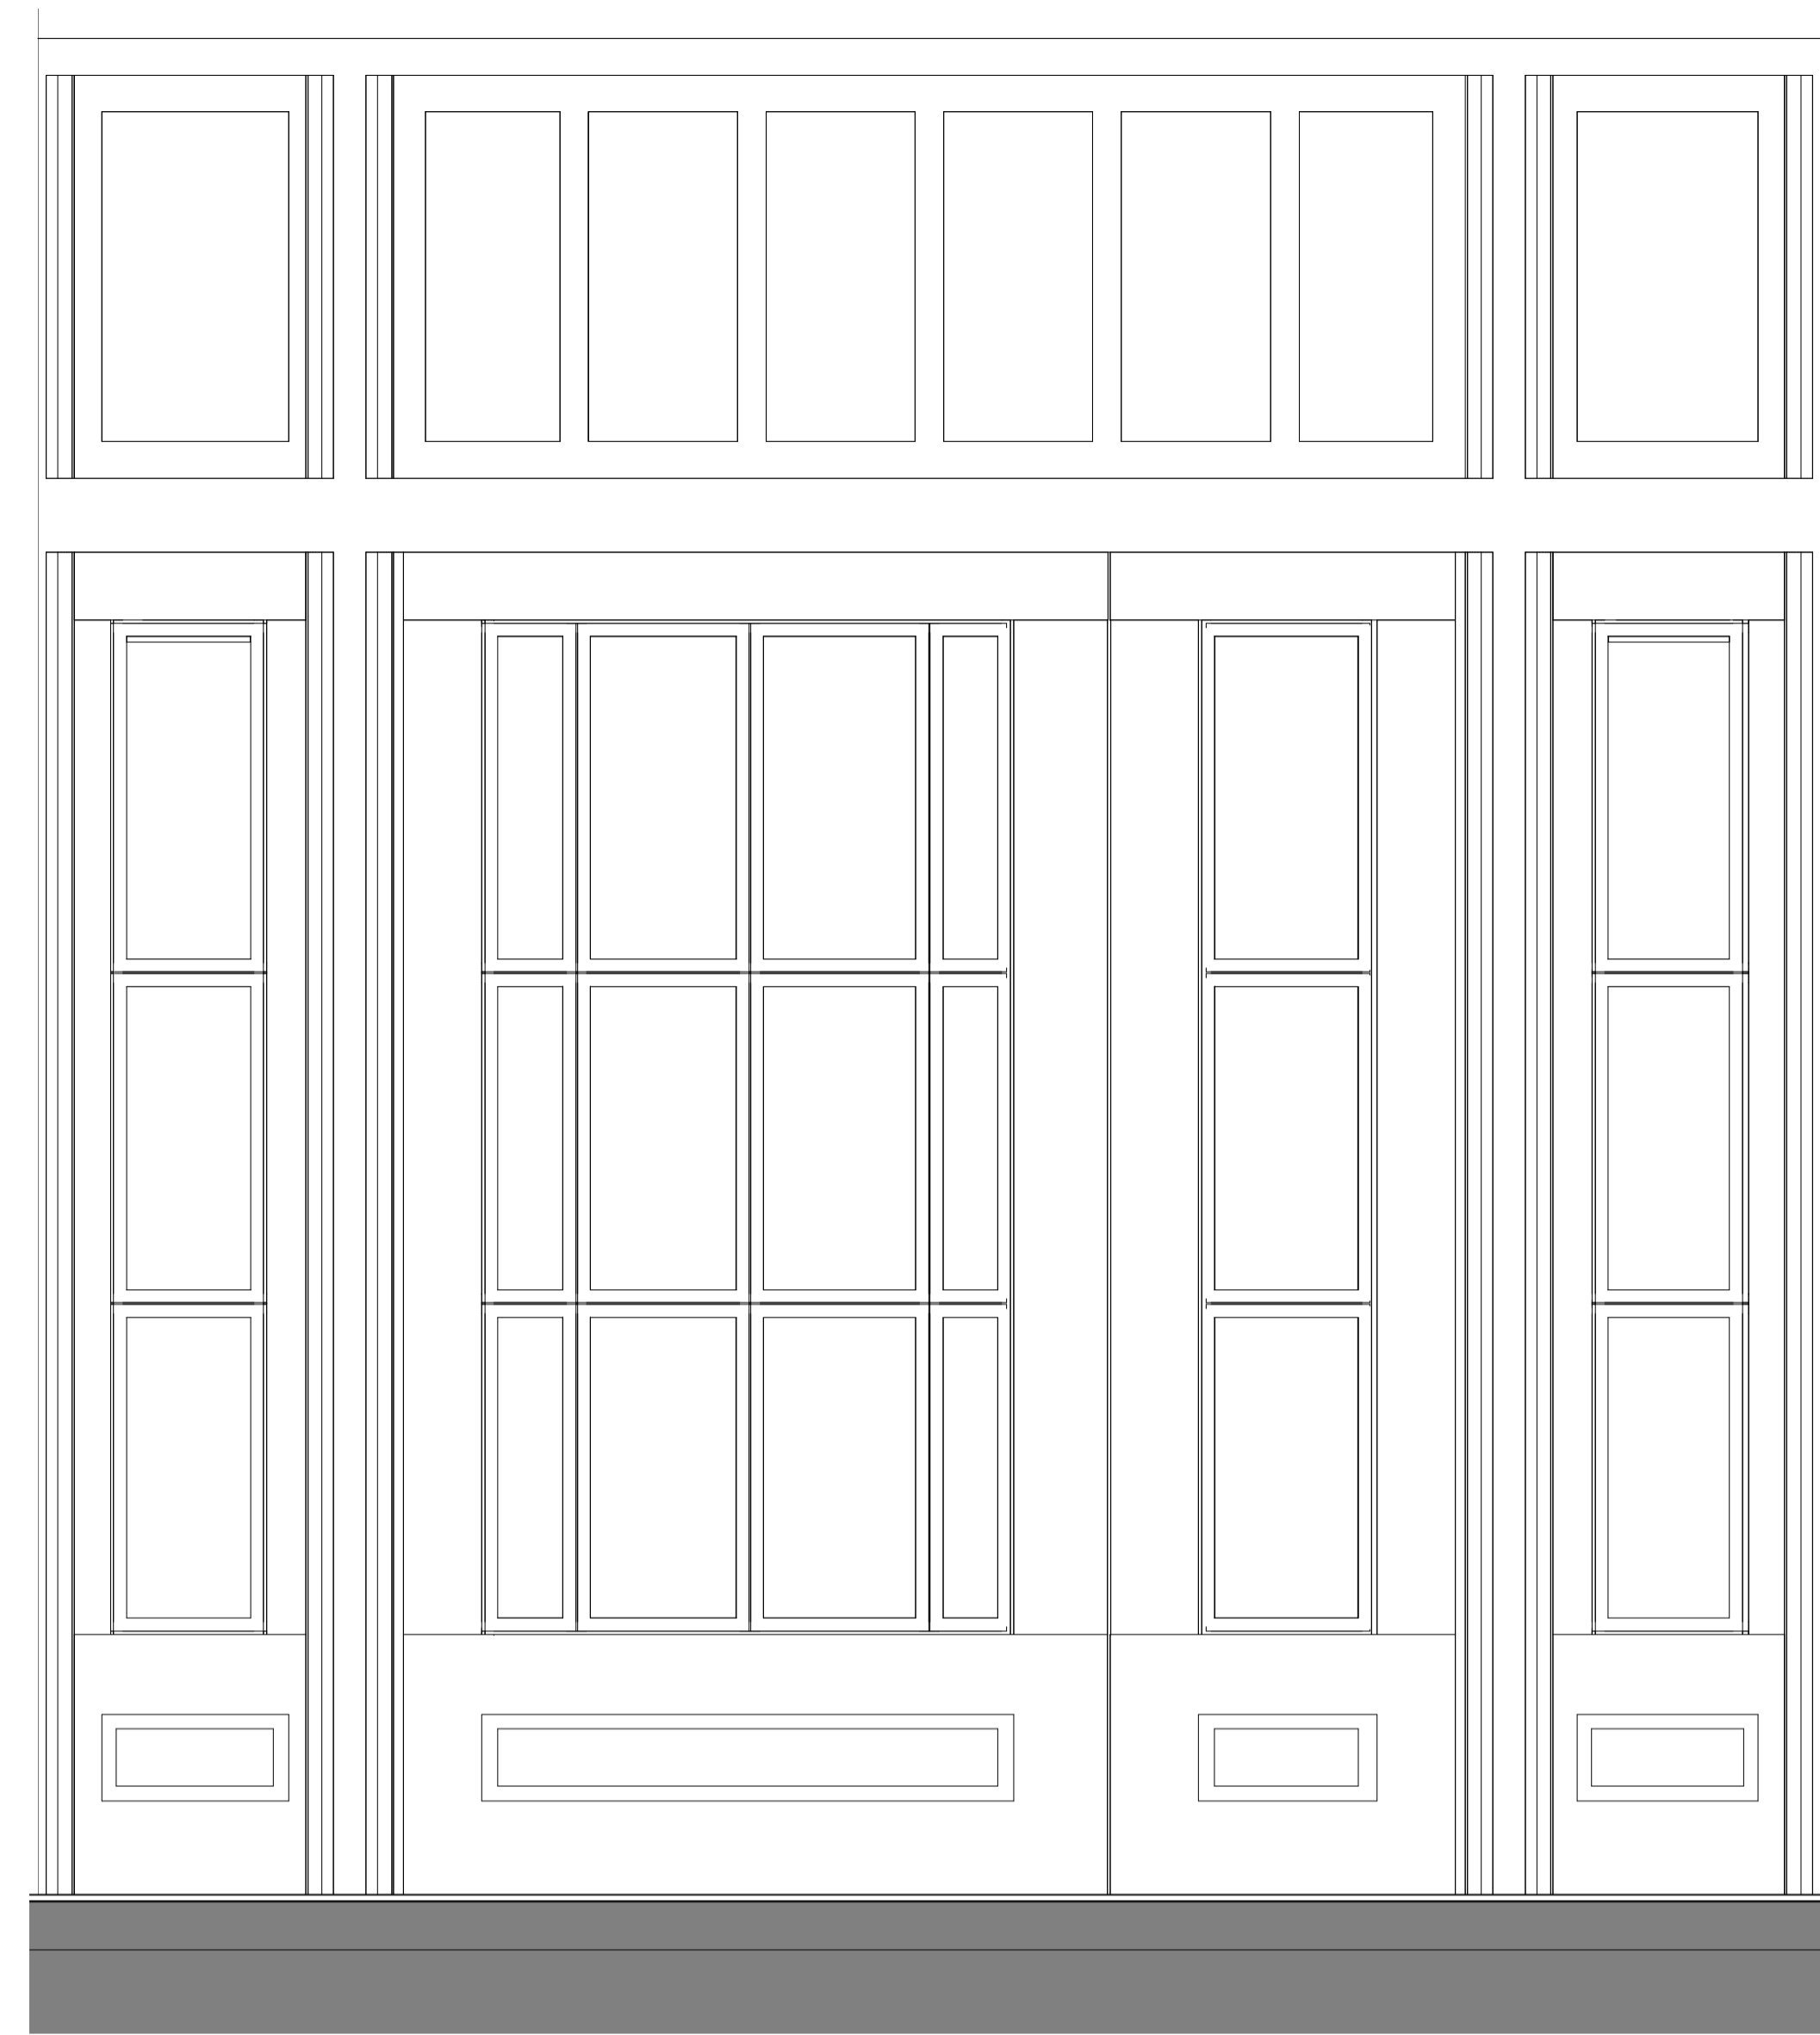

3 Heritage Door Replacement Elevation  
1 : 10

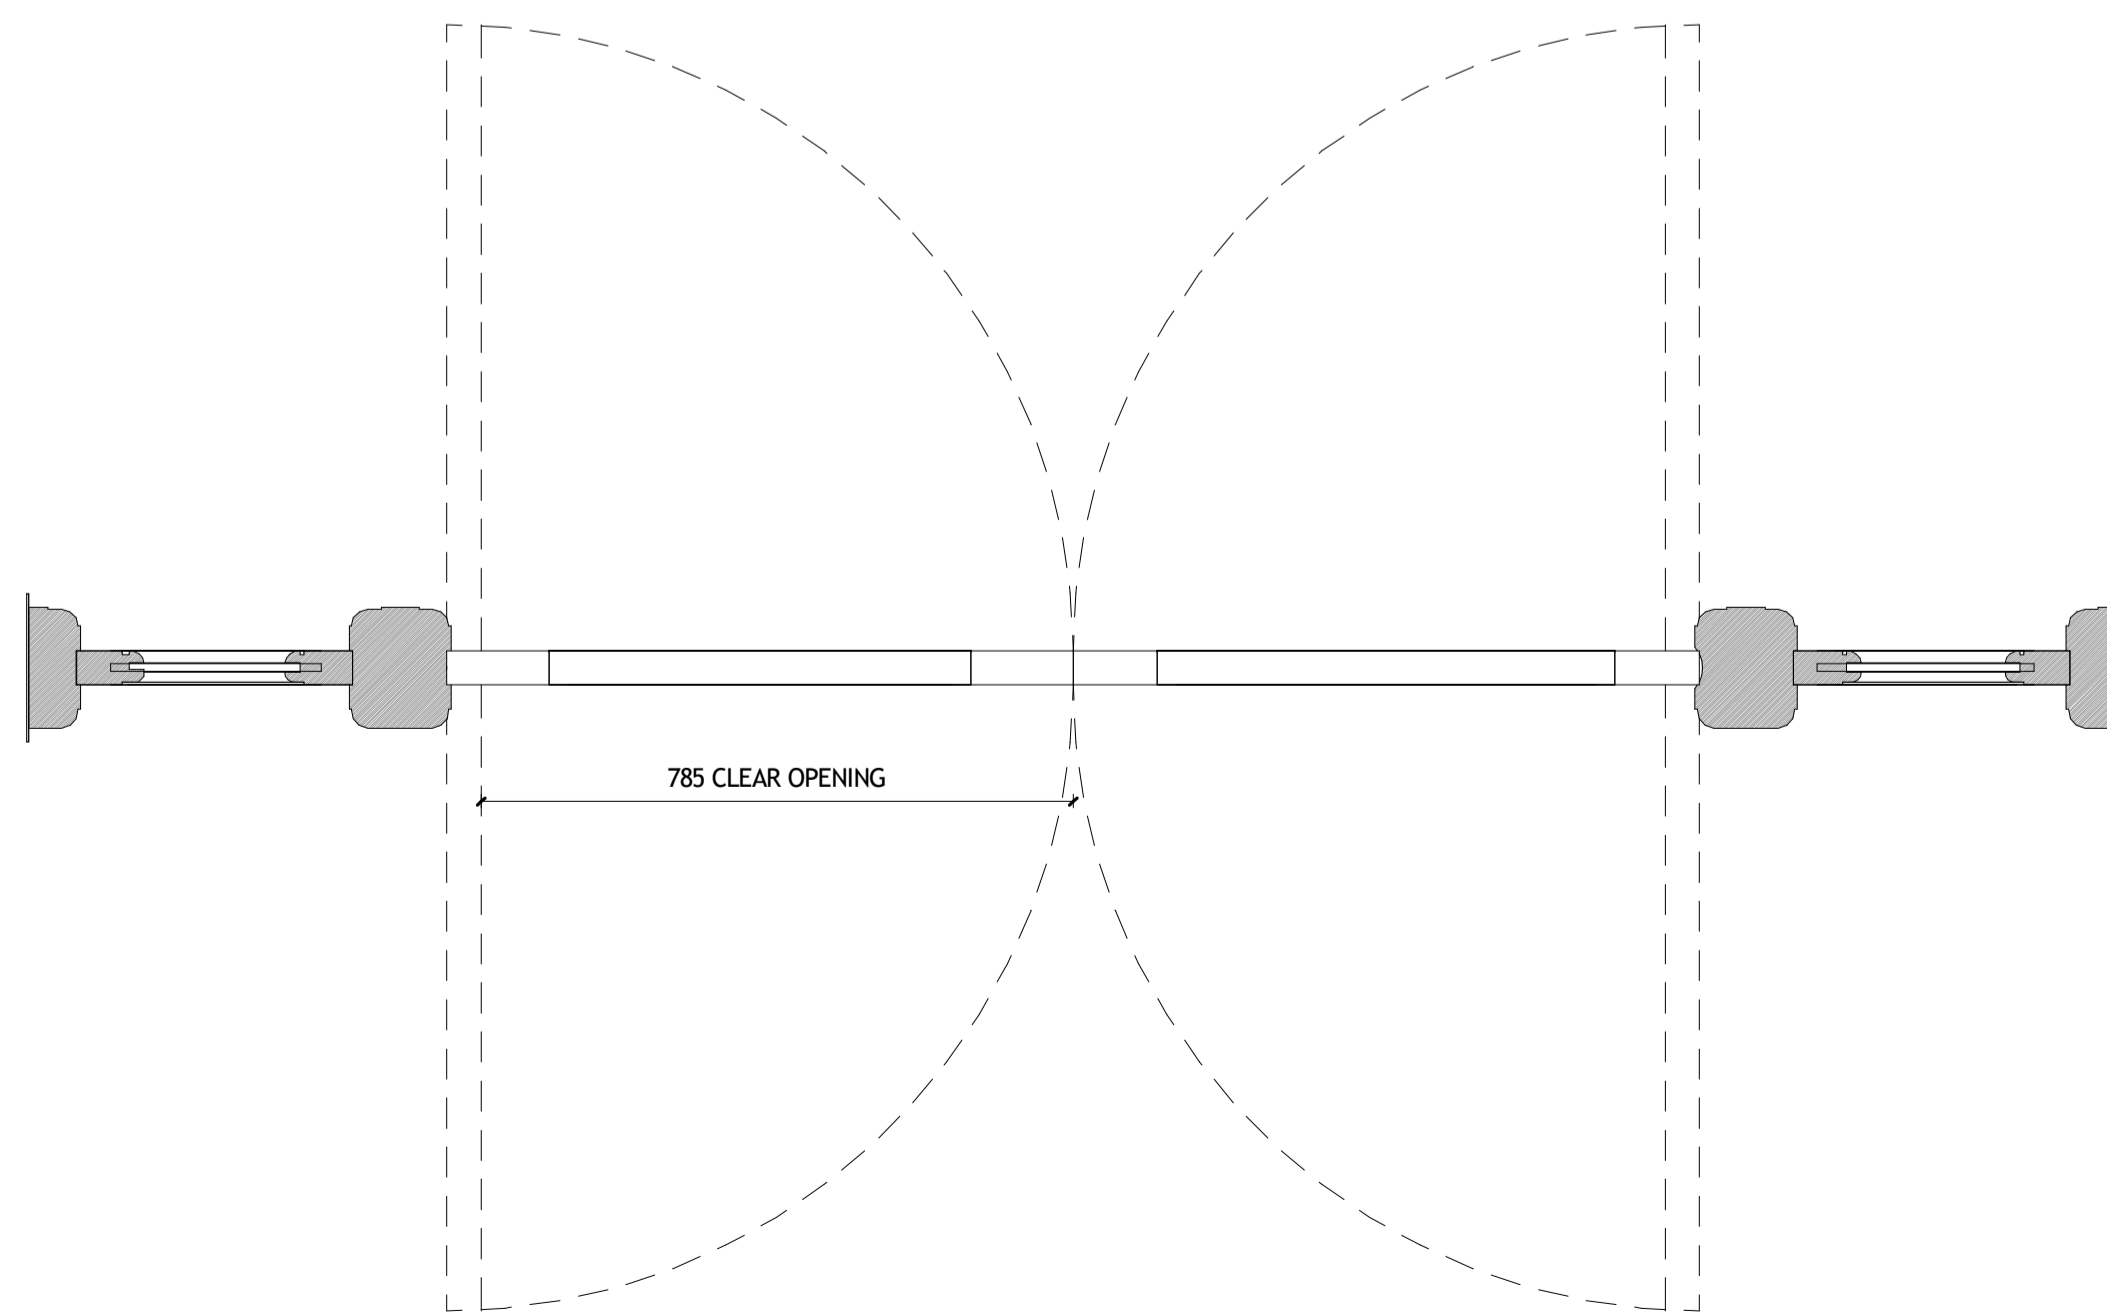

1 Existing Heritage Door Plan  
1 : 10

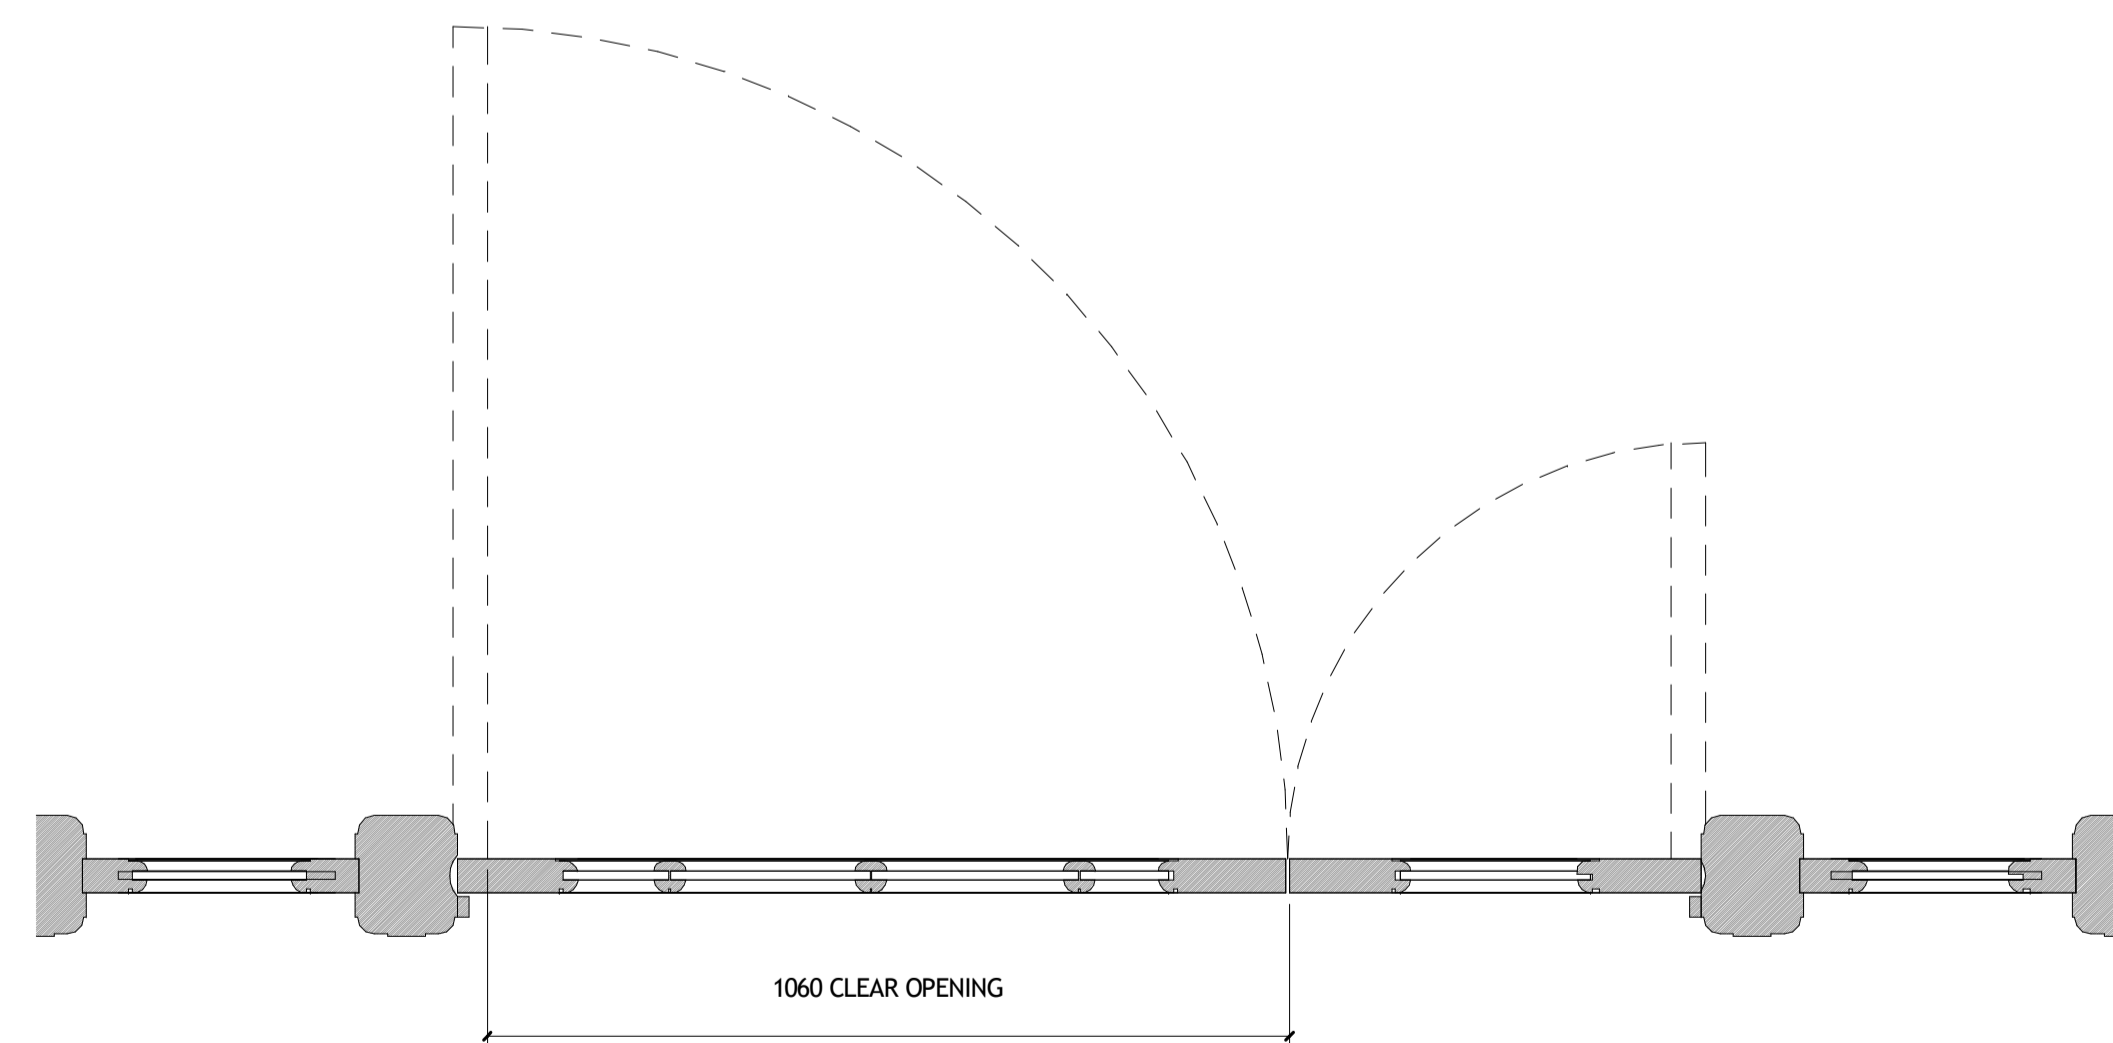

4 Heritage Door Replacement Plan  
1 : 10

**DO NOT SCALE**  
THIS DRAWING IS © IAN RITCHE ARCHITECTS LTD  
Dimensions to be verified on site.  
Figured dimensions to take preference to those scaled.  
All discrepancies to be clarified with the project Architect.  
Unless otherwise stated all levels to be AOD.  
This drawing is the property of Ian Ritchie Architects Ltd. and is issued on the condition it is not reproduced, retained or disclosed to any unauthorised person, either wholly or in part without written consent.

Rev	Date	By	Ck	Ap	Description
3A	28.06.19	TR	CR	AS	Issued for Planning

Job Title  
**LONDON SCHOOL OF  
HYGIENE AND TROPICAL  
MEDICINE (KEPPEL STREET)**

Drawing Title  
**Heritage Door  
Replacement Leaves**

© IAN RITCHE ARCHITECTS LTD.  
110 Three Colt Street London E14 8AZ  
Tel: (44) 2073381100 Fax: (44)  
2073381199

Status  
**Planning**

Scale  
1 : 10@A1

Date  
24.06.19

Drawn TR	Checked CR	Approved AS
-------------	---------------	----------------

Job No. 739	Drawing No. 739-IRAL-02- 08-3501	Rev. 3A
----------------	--	------------