


1 Existing Usage
Scale: 1:500



2 Proposed Usage
Scale: 1:500

- Exterior Demise (Brewery / B2).
- Interior Demise (Brewery / B2).
- Line of Platform, Stair & Waiting room above
- Proposed bar/restaurant/shop ancillary to Class B2 brewery
- Inaccessible exterior space.
- Existing storage area serving the ancillary 1
- Existing bar ancillary to Class B2 brewery
- Railway Arch Brick piers / building structure.

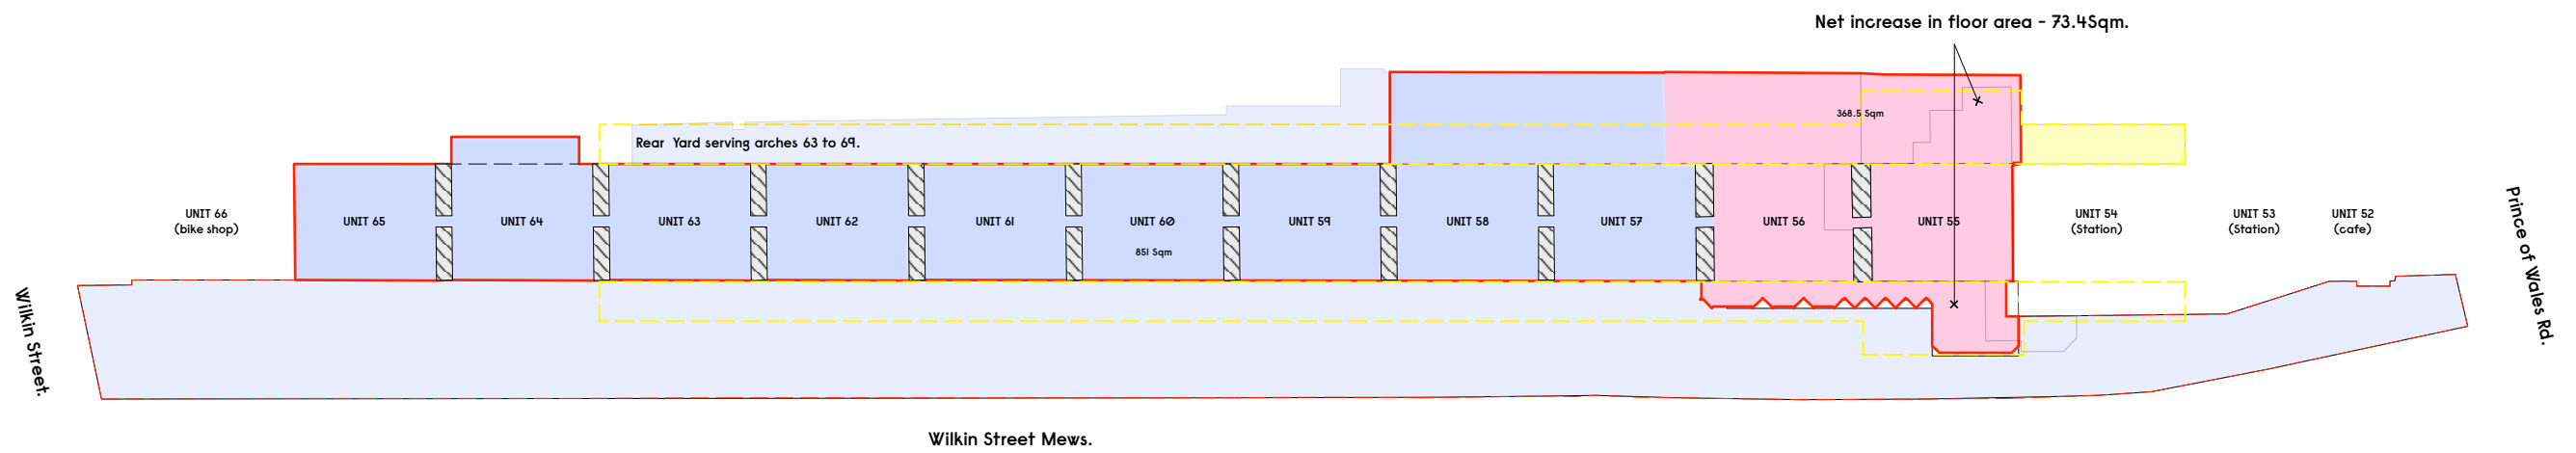

Notes

-

Revision	Date	Description
-	28/06/19	Issued for Planning

Gundry + Ducker
 Gundry + Ducker Architecture Ltd
 3 Garrick Street
 London WC2E 9BF
 +44(0)203 417 4895
 info@gundryducker.com

Project	Camden Town Brewery		
Drawing Title	Use Class Diagram		
Scale	1:500 @ A3	Drwg. No.	Rev
Date	April 2019	38_PL_00	-
Status	PLANNING		

Do not scale. All dimensions to be confirmed on site.
 Information contained in this drawing is the sole copyright of the designer
 and is not to be reproduced without permission.