




1 Existing Arches 52a-58 Elevation A  
Scale: 1:100

Brewery plant  
Existing shopfront to be removed  
Lightweight structures to be removed  
Lightweight fixtures to be removed  
Existing shopfront to be removed  
Lightweight structures to be removed

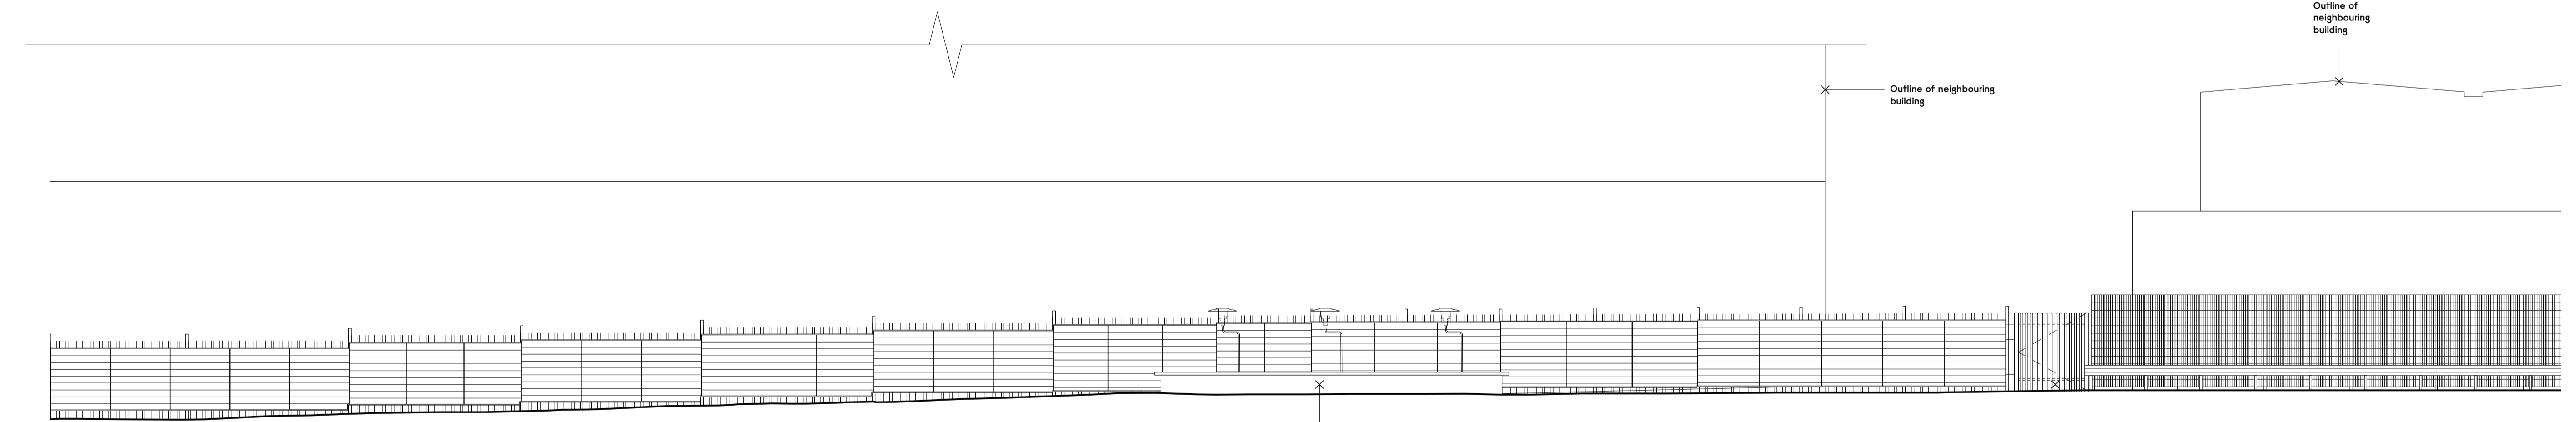

2 Existing Arches 52a-58 Elevation B  
Scale: 1:100

Existing lightweight fixtures to be removed  
Existing access gate (Not in general use)

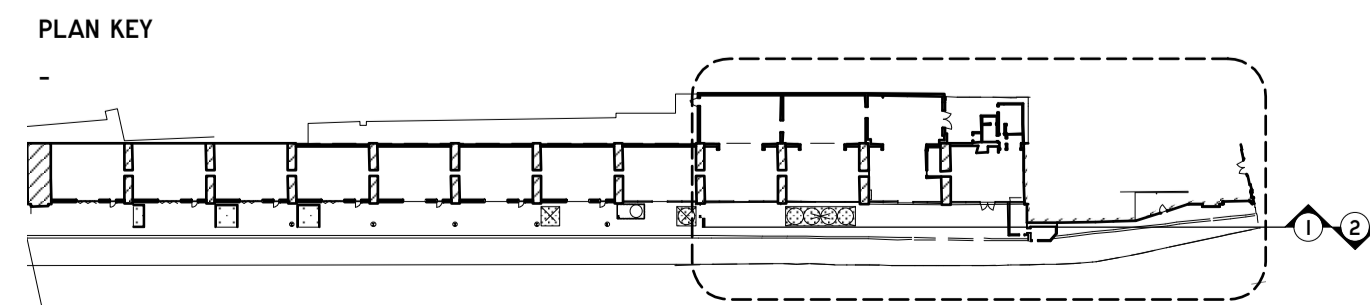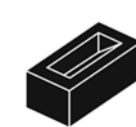

Revision	Date	Description
-	28/06/19	Issued for Planning

**Gundry + Ducker**

Gundry + Ducker Architecture Ltd  
3 Garrick Street  
London WC2E 9BF  
t +44(0)203 417 4895  
info@gundryducker.com

Project	Camden Town Brewery		
Drawing title	Existing Arch 52a-58 Elevations A&B		
Scale	1:100 @ AI	Drwg. No.	Rev
Date	May 2019	38L_PL_04	-
Status	PLANNING		

Do not scale. All dimensions to be confirmed on site.  
Information contained in this drawing is the sole copyright of the designer  
and is not to be reproduced without permission.