






1 Existing Arches 52a-58 Elevation C
Scale: 1:50

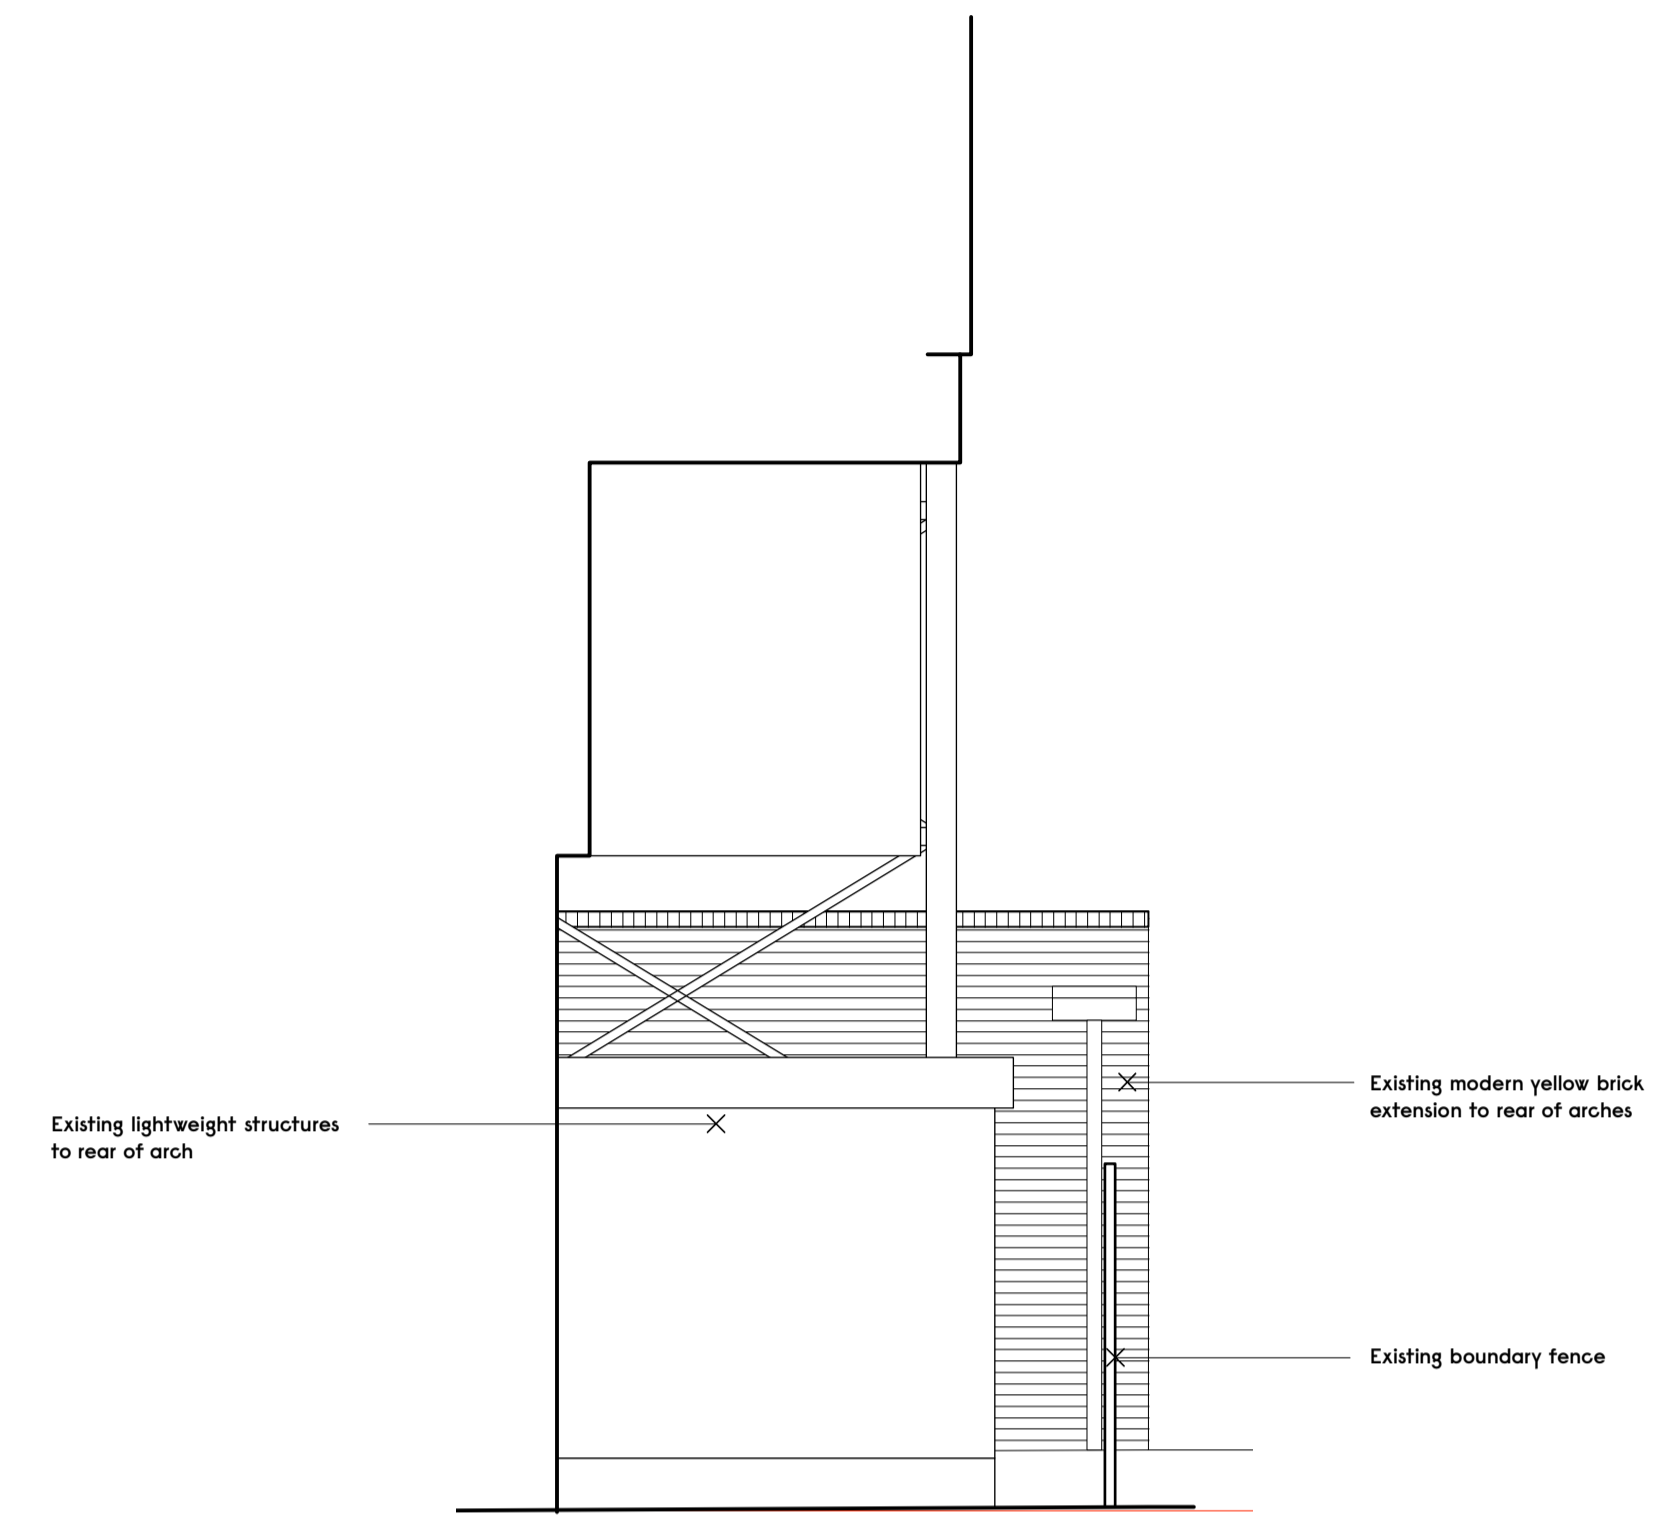

3 Existing Arches 52a-58 Elevation E
Scale: 1:50

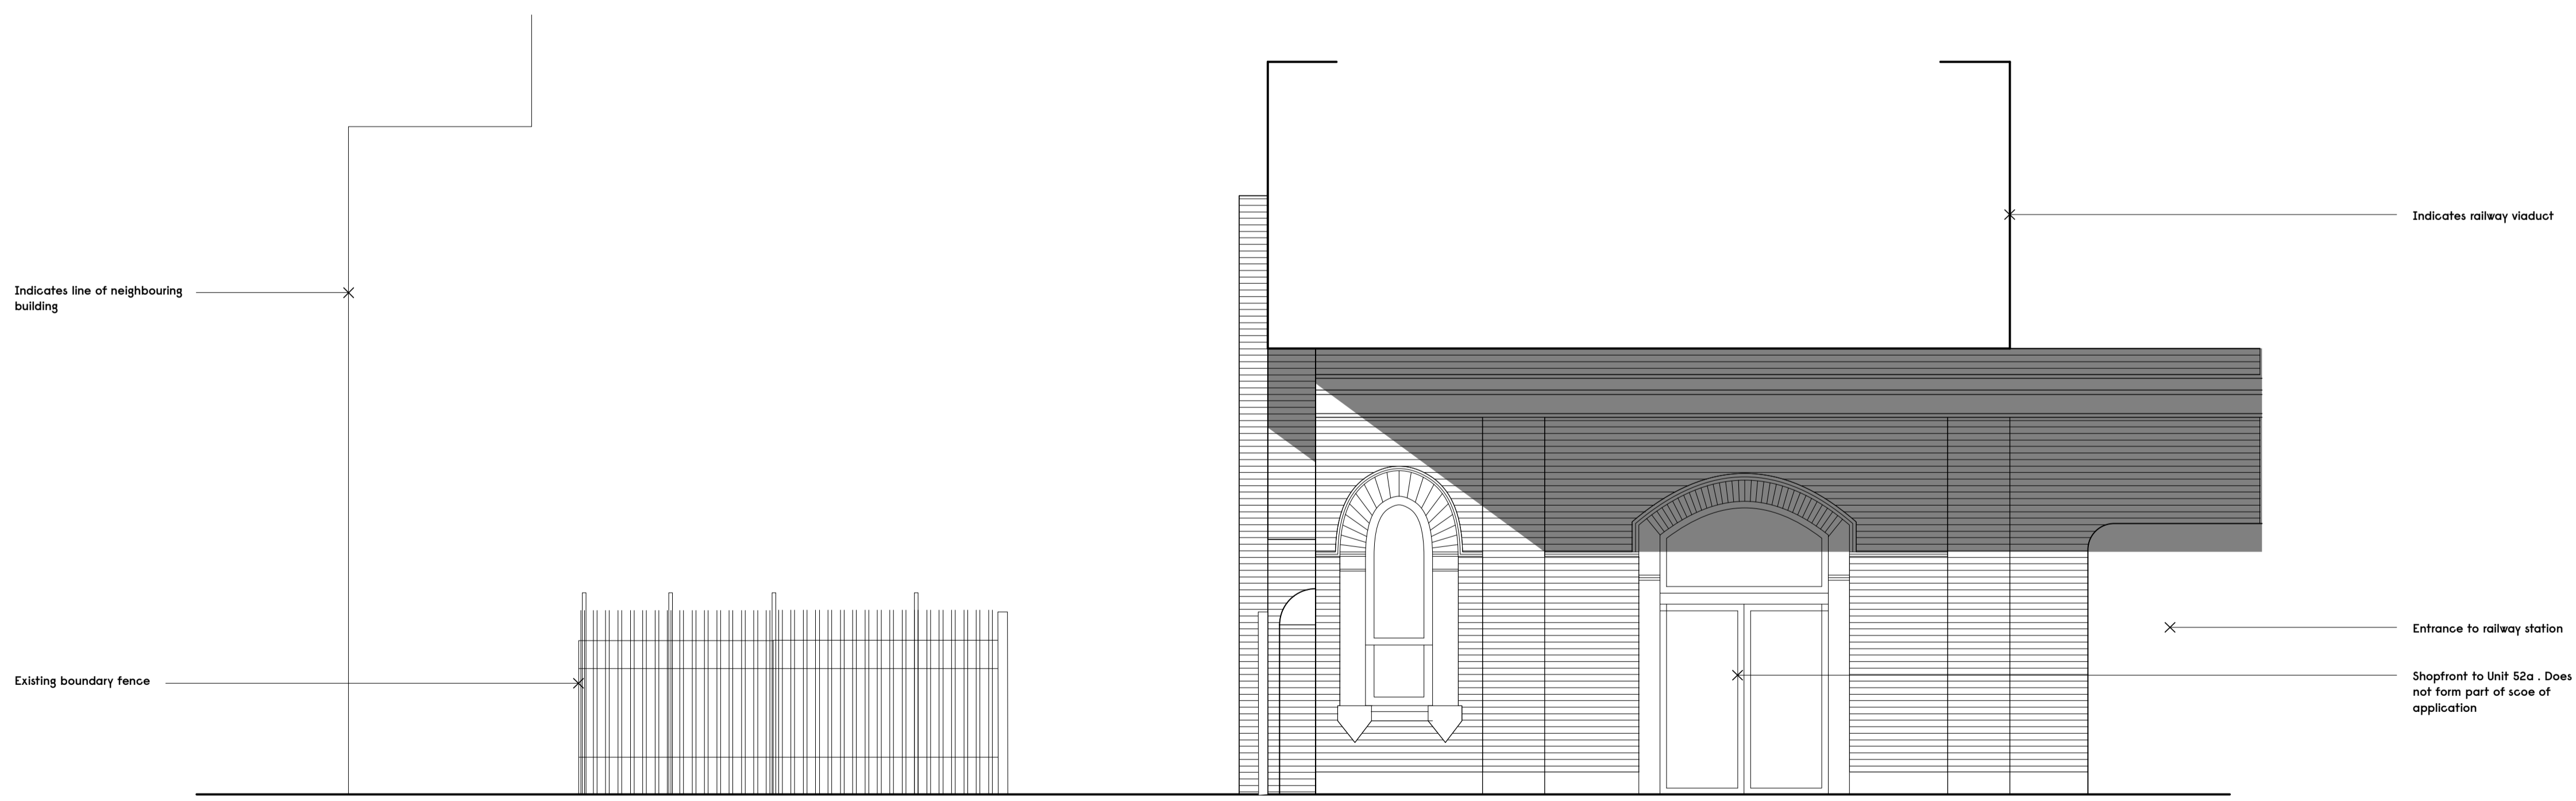

2 Existing Arches 52a-58 Elevation D
Scale: 1:50

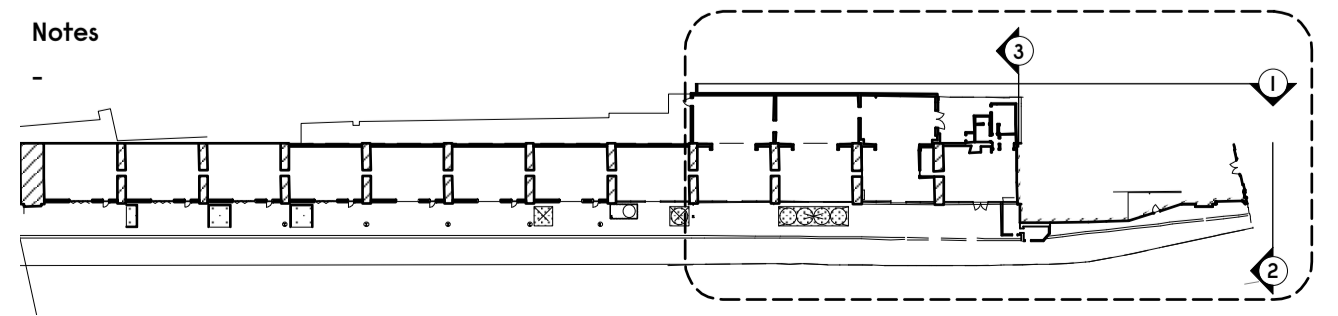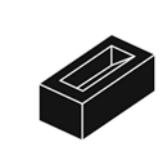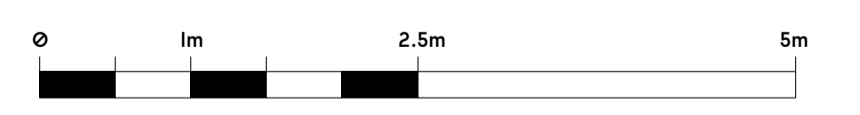

Revision	Date	Description
-	28/06/19	Issued for Planning

Gundry + Ducker
 Gundry + Ducker Architecture Ltd
 3 Garrick Street
 London WC2E 9BF
 t +44(0)203 417 4895
 info@gundryducker.com

Project	Camden Town Brewery		
Drawing title	Existing Arch 52a-58 Elevations C&D		
Scale	1:100 @ AI	Drwg. No.	Rev
Date	May 2019	38L_PL_05	-
Status	PLANNING		

Do not scale. All dimensions to be confirmed on site. Information contained in this drawing is the sole copyright of the designer and is not to be reproduced without permission.