BELSIZE PARK FIRESTATION



		\mathcal{T}		STATUS	DATE	DESCRIPTION	DRN	ENG	APP	REV
NOTE: ARCHITECTURAL DRAWING USED FOR COMPILATION OF IN2 DRAWING. ARCHITECTURAL DRAWING REVISION : DATE RECEIVED : 14.06.2019				07.47110	DATE	DECODIDEION	DDN	ENIO	400	
NOTE: ARCHITECTURAL DRAWING USED FOR COMPILATION OF IN2 DRAWING. ARCHITECTURAL DRAWING REVISION :		DATE RECEIVED : 14.06.2019		S4	19.06.2019	CONSTRUCTION ISSUE	JDT	IPG	BF	C1
NOTE: ARCHITECTURAL DRAWING USED FOR COMPILATION OF IN2 DRAWING.										
		NOTE: ARCHITECTURAL DRAWING USED								
			$1 \sqrt{1} \sqrt{1}$							
	$\wedge \vee \wedge \vee \wedge \vee \wedge \vee \wedge$									

ING IS THE PROPERTY OF IN2 ENGINEERING DESIGN PARTNERSHIP & SHALL NOT BE USED, REPRODUCED OR DISCLOSED TO ANYONE WITHOUT PRIOR WRITTEN PERMISSION OF IN2 ENGINEERING DESIGN PARTNERSHIP & SHALL BE RETURNED UPON REQUEST.






IN2 ENGINEERING DESIGN PARTNERSHIP DUBLIN . ATHLONE . BELFAST . LONDON



PROJECT **BELSIZE PARK FIRESTATION** CLIENT PLATINUM LAND

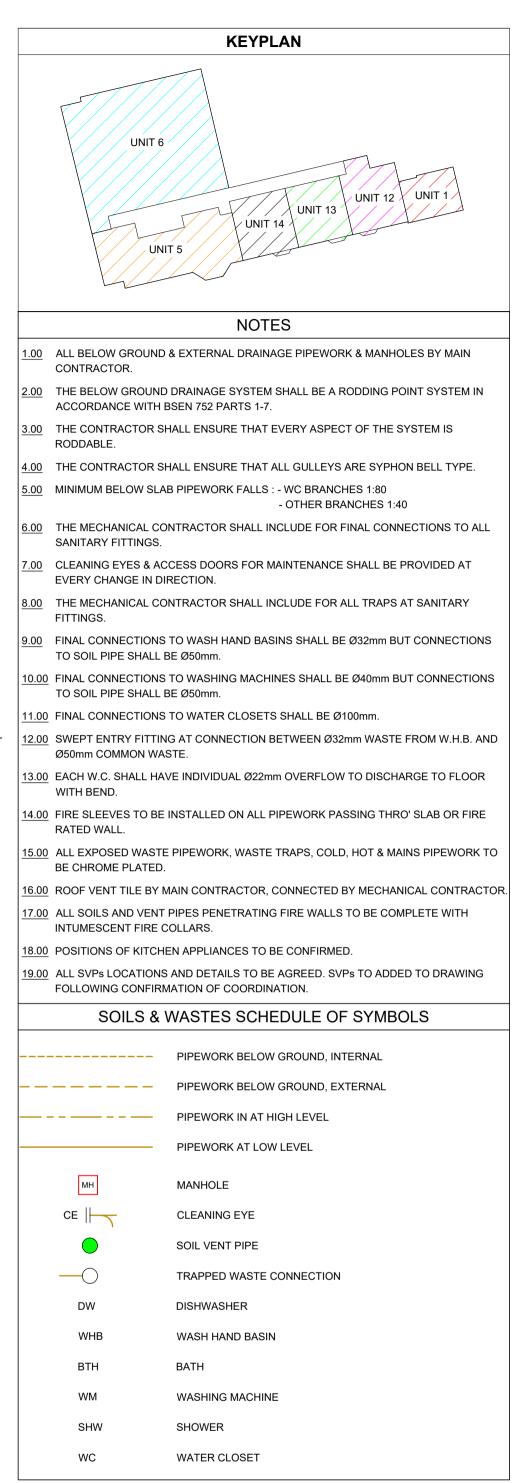

SCHEDULE OF PIPE SIZE CONNECTIONS TO SOILS AND WASTE OUTLETS - Part 1 of 1 L18051 - BELSIZE PARK FIRESTATION						
OUTLET REF. DESCRIPTION WASTE PIPEWORK SIZE						
WHB	WASHS HAND BASIN	ø32mm				
SHW SHOWER ø40mm						
WC	WATER CLOSET	ø100mm				
WM	WASHING MACHINE	ø40mm				
DW	DISH WASHER	ø40mm				
SINK	SINK	ø40mm				

DRAWING TITLE						
MECHANICAL SERVICES INSTALLATION						
GROUND FLOOR LEVEL						
SOILS & WASTE SERVICES LAYOUT						
SCALE	SIZE	PROJECT REF:	DRAWING No.	REVISION		
1:100 @ A1 1:200 @ A3	A1	L18051	L18051-IN2-00-00-DR-M-4001	C1		

SOILS & WASTE PIPEWORK RUNNING AT

7