
BELSIZE PARK FIRESTATION

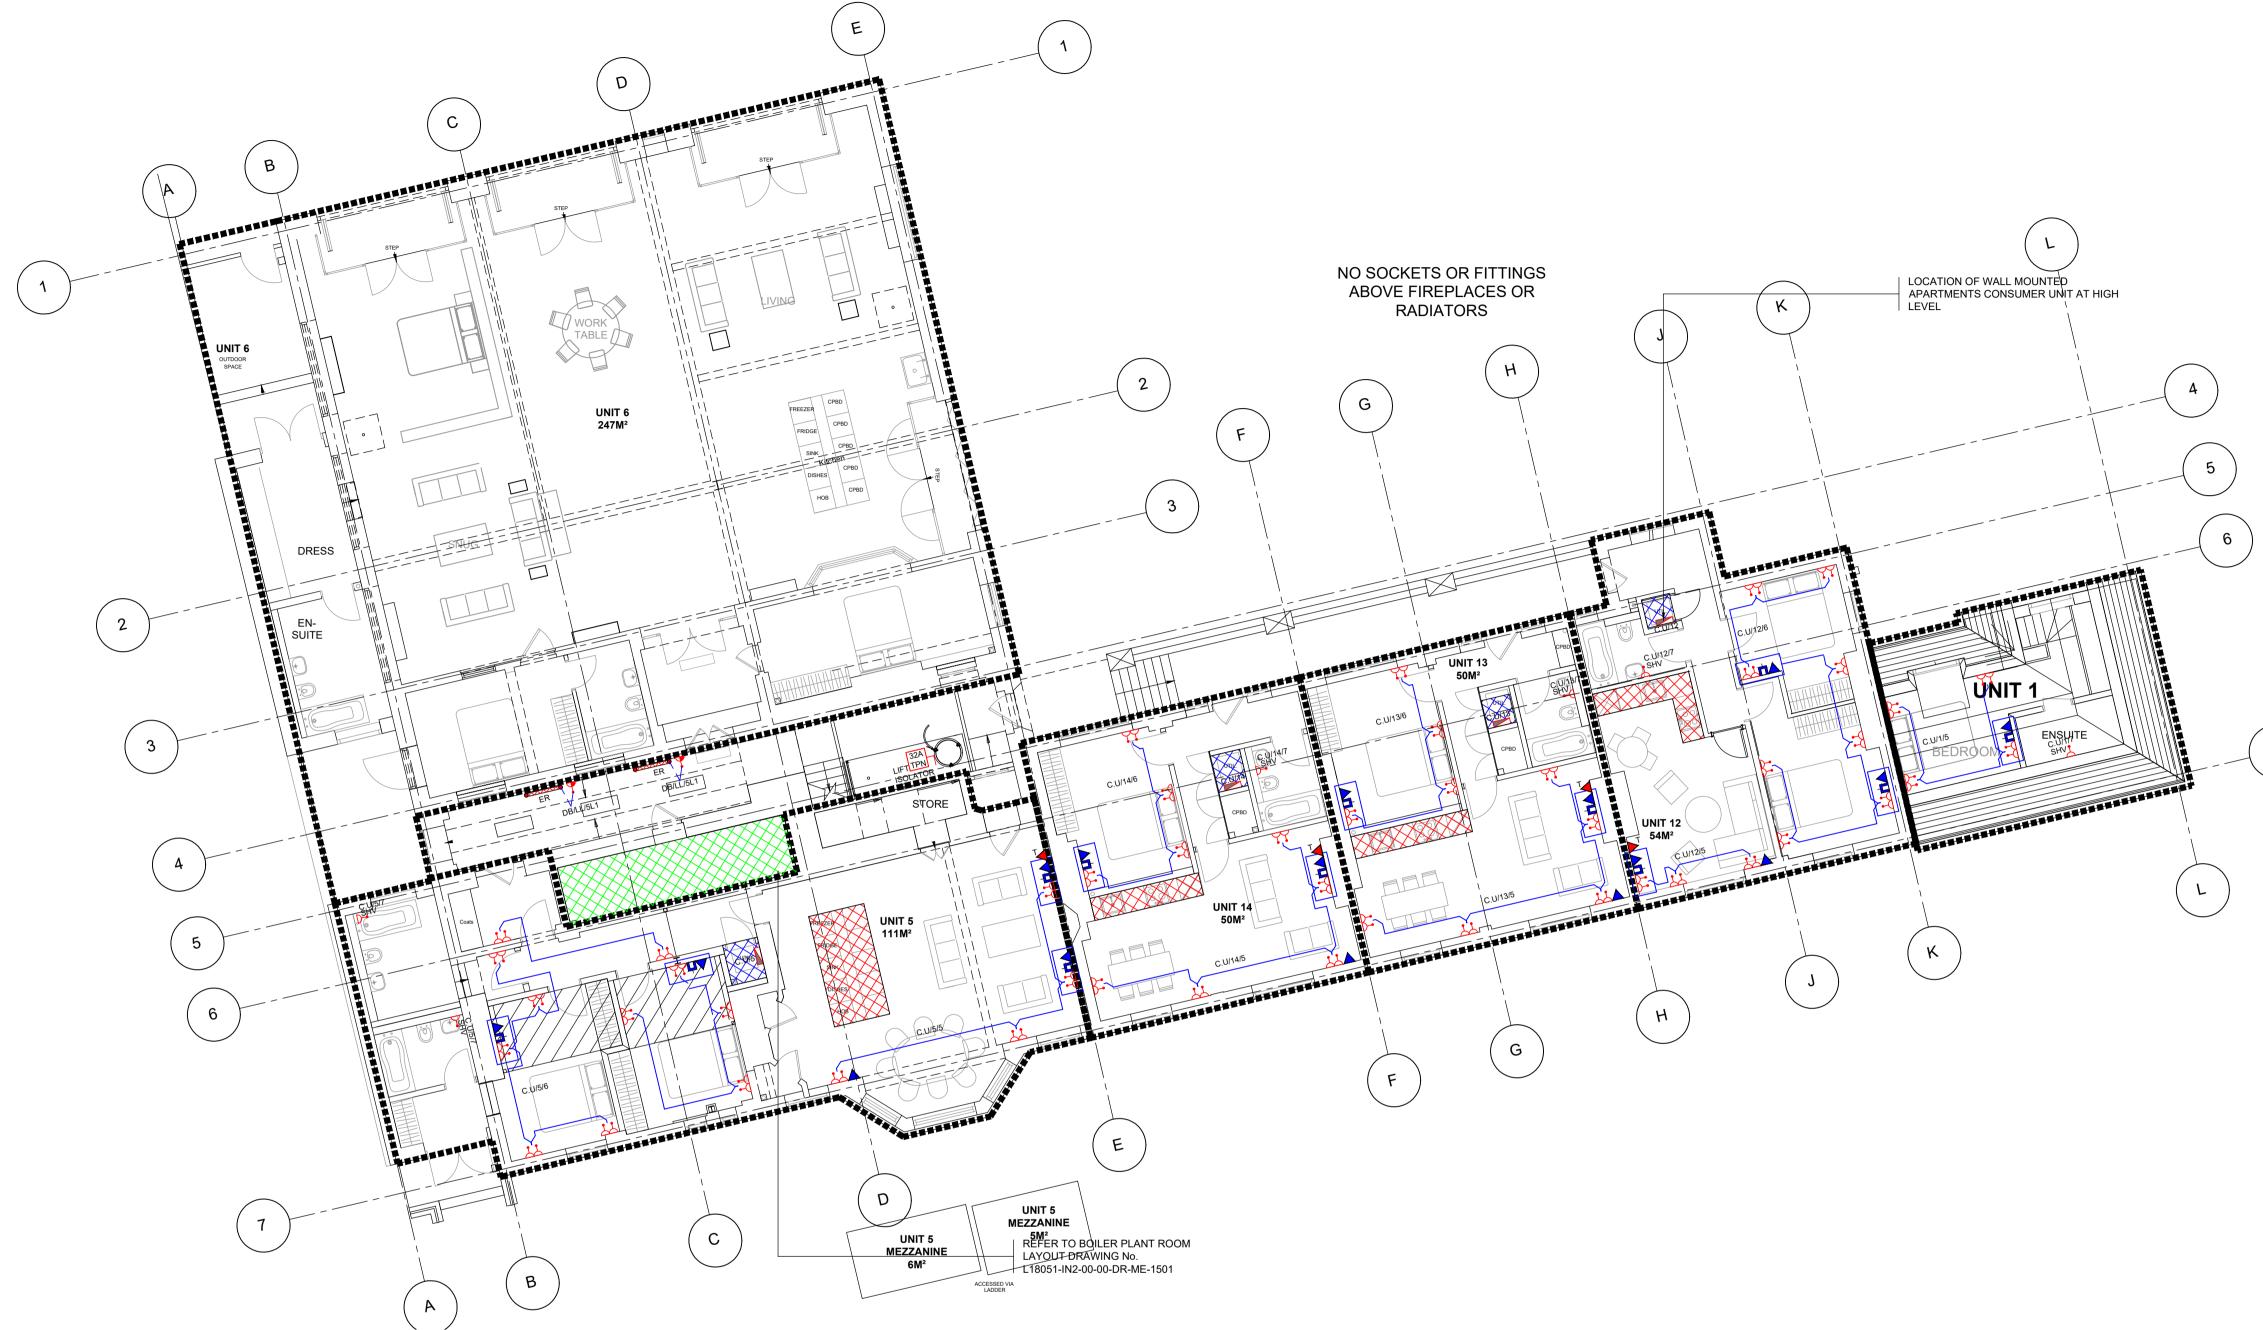

\times	\times	KXXX							
$() \times () \times$	NOTE: ARCHITECTURAL DRAWING USED	\times							
\times	ARCHITECTURAL DRAWING REVISION :	$\langle X \rangle \rightarrow \langle X \rangle$	S4	18.06.2019	CONSTRUCTION ISSUE	JDT	TH	BF	C2
	DATE RECEIVED : 14.06.2019		S4	18.10.2018	CONSTRUCTION ISSUE	КО	TH	BF	C1
			STATUS	DATE	DESCRIPTION	DRN	ENG	APP	REV

THIS DRAWING IS THE PROPERTY OF IN2 ENGINEERING DESIGN PARTNERSHIP & SHALL NOT BE USED, REPRODUCED OR DISCLOSED TO ANYONE WITHOUT PRIOR WRITTEN PERMISSION OF IN2 ENGINEERING DESIGN PARTNERSHIP & SHALL BE RETURNED UPON REQUEST.

₽₹

TYPICAL UTILITY ROOM GENERAL SERVICES LAYOUT SCALE 1:25 @ A1

IN2 ENGINEERING DESIGN PARTNERSHIP DUBLIN . ATHLONE . BELFAST . LONDON



PROJECT **BELSIZE PARK FIRESTATION** CLIENT PLATINUM LAND

