


Restricted / sight-line from public realm to replacement windows.

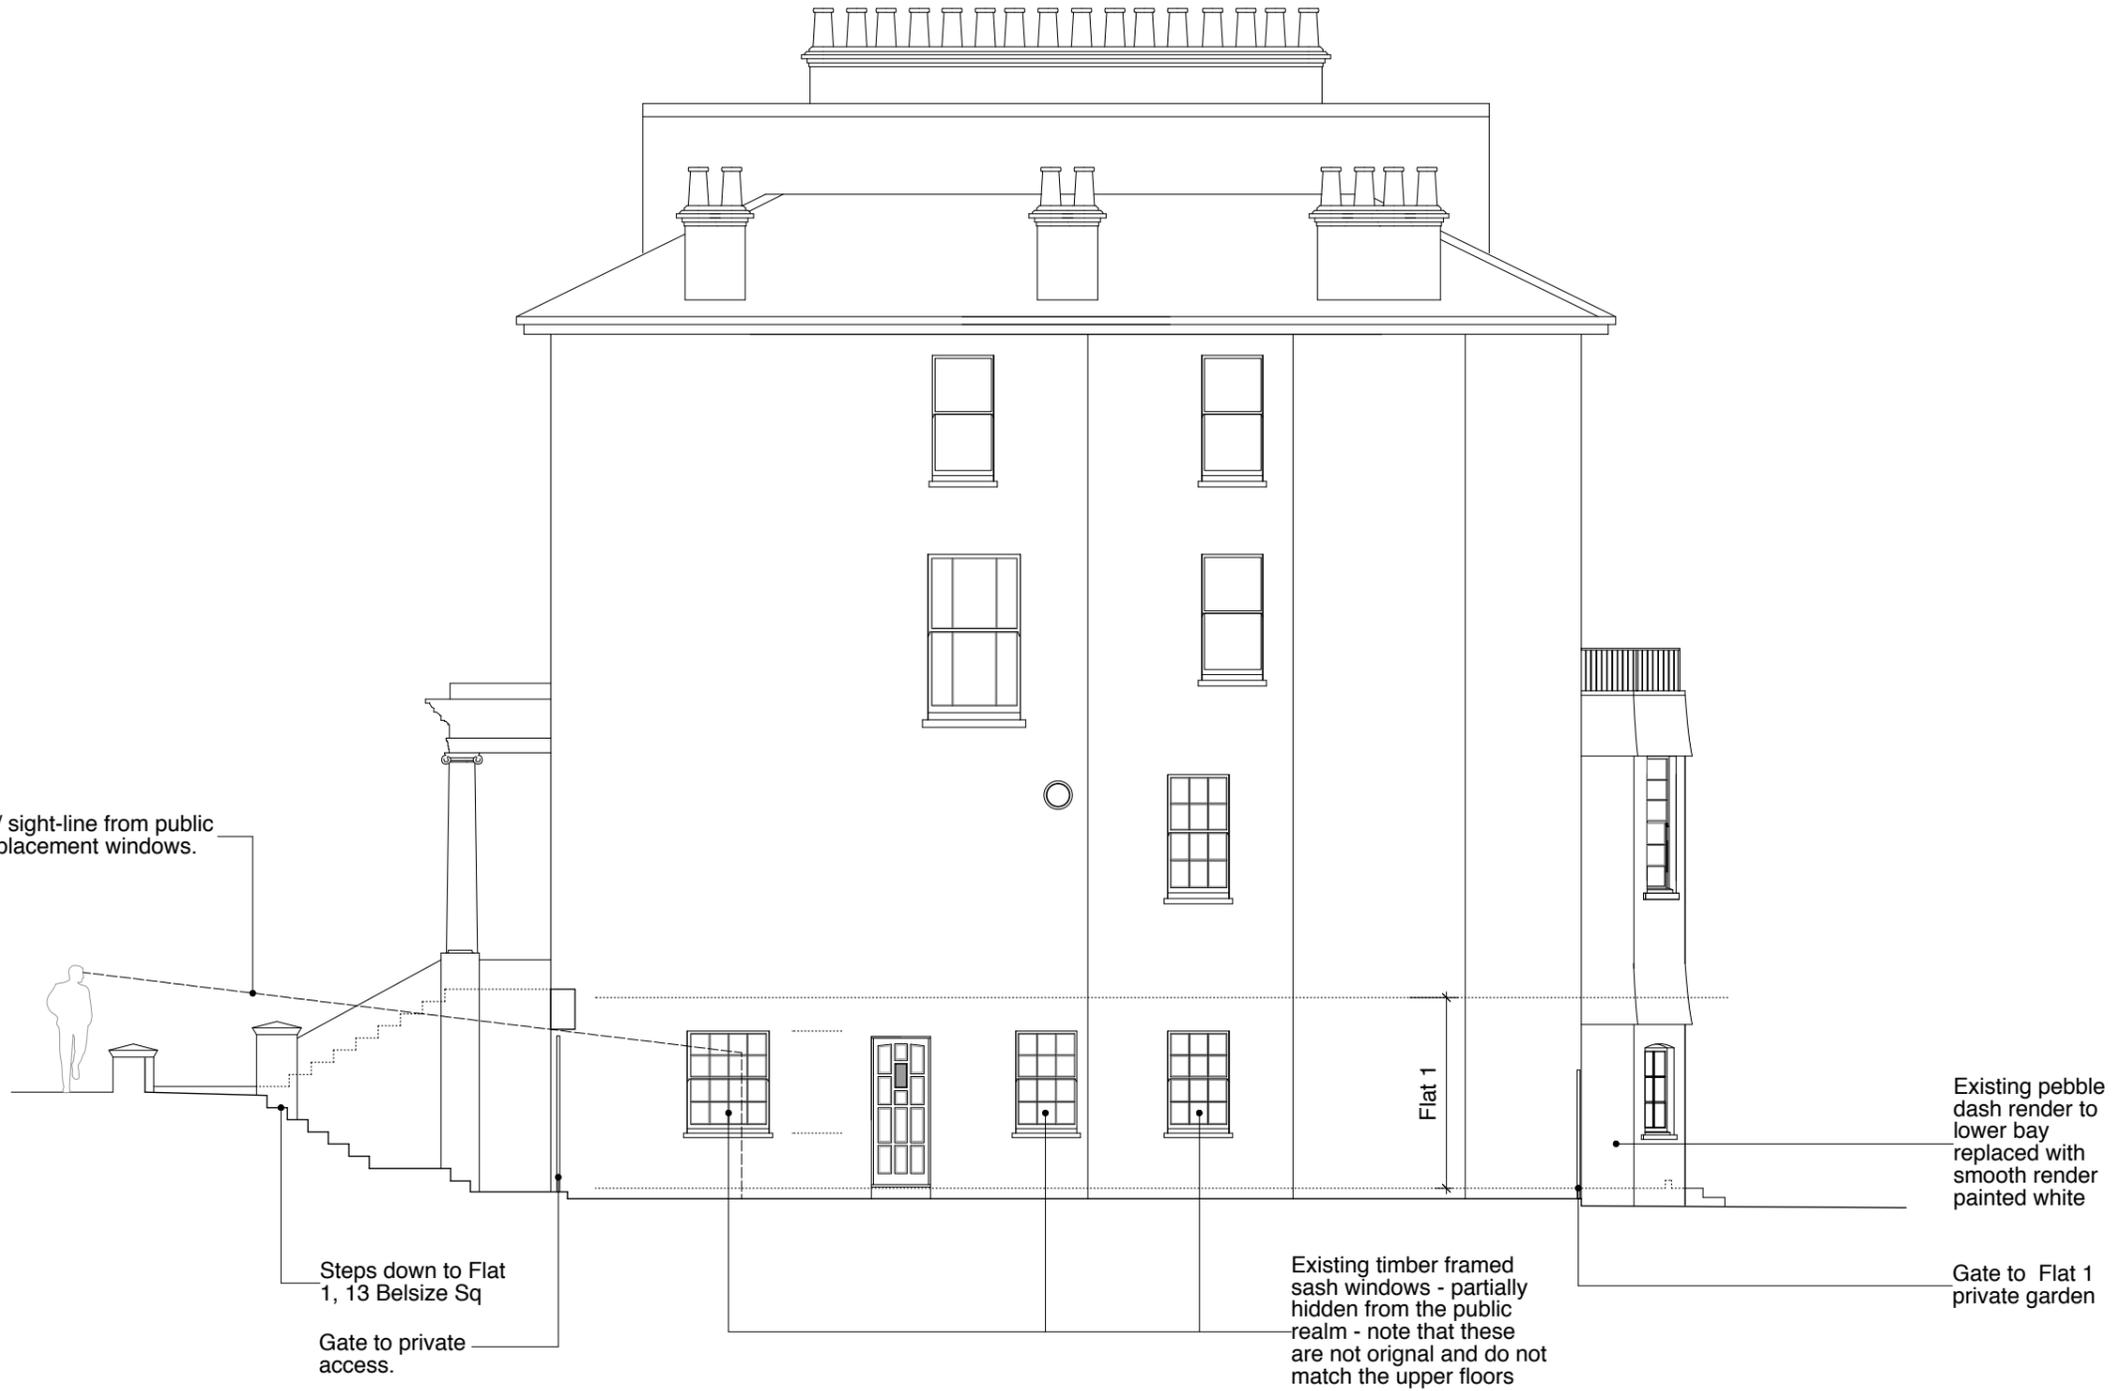

Side Elevation

| | | | |
|-----------------------------------|-------------|----------|--------------------------------|
| status | date | revision | Project: |
| Planning | 01/07/19 | or | Flat 1, 13 Belsize Sq, NW3 4HT |
| Title: | | | EXISTING ELEVATION A |
| drawing no.: | | | PCA-9100-11 |
| date: | scale | | |
| July 19 | 1:100 at A3 | | |
| PETER COUPER ARCHITECTS | | | |

