



Extension at number 3A Priory Terrace. Height of the extension approximately 3.3meters

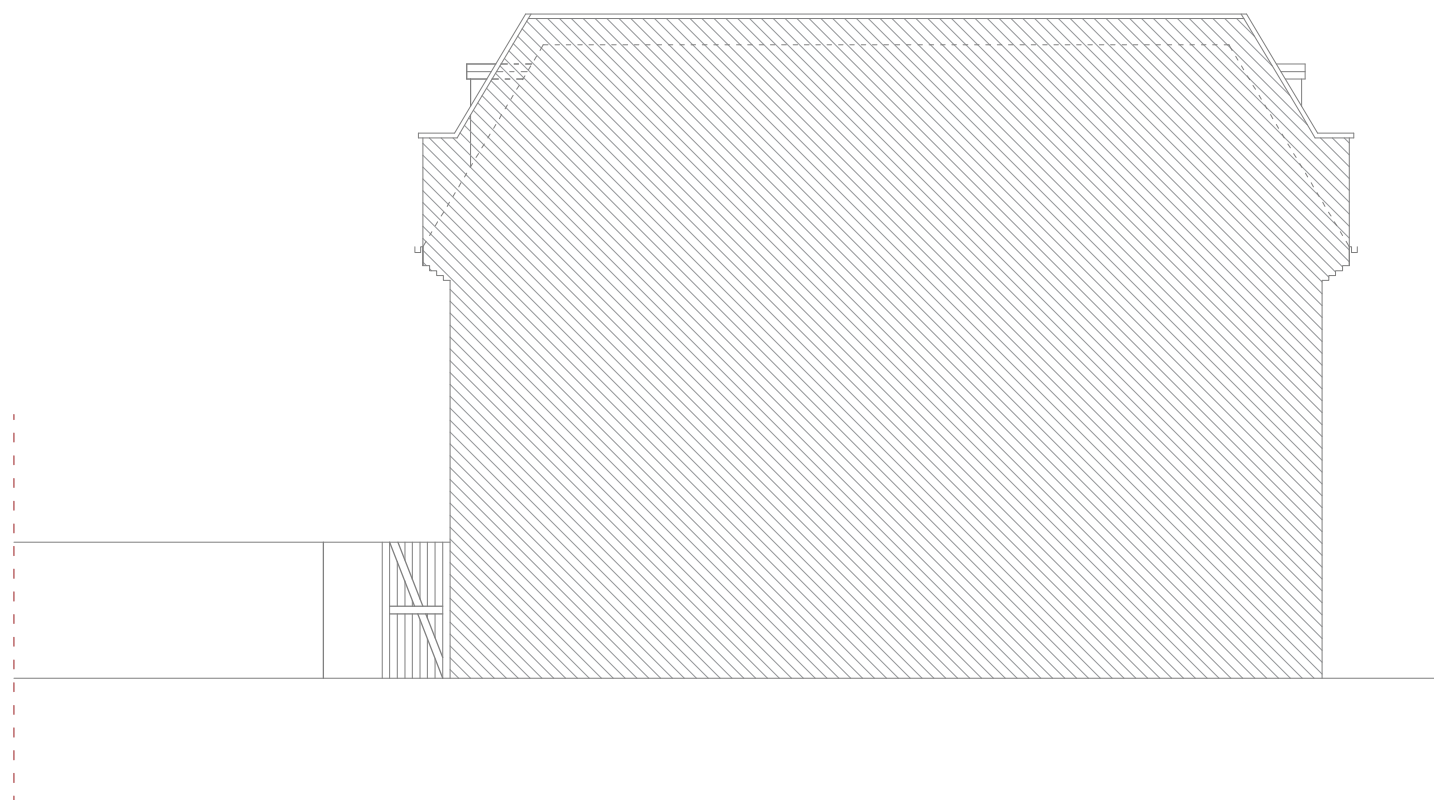

060.1 SIDE ELEVATION AS EXISTING

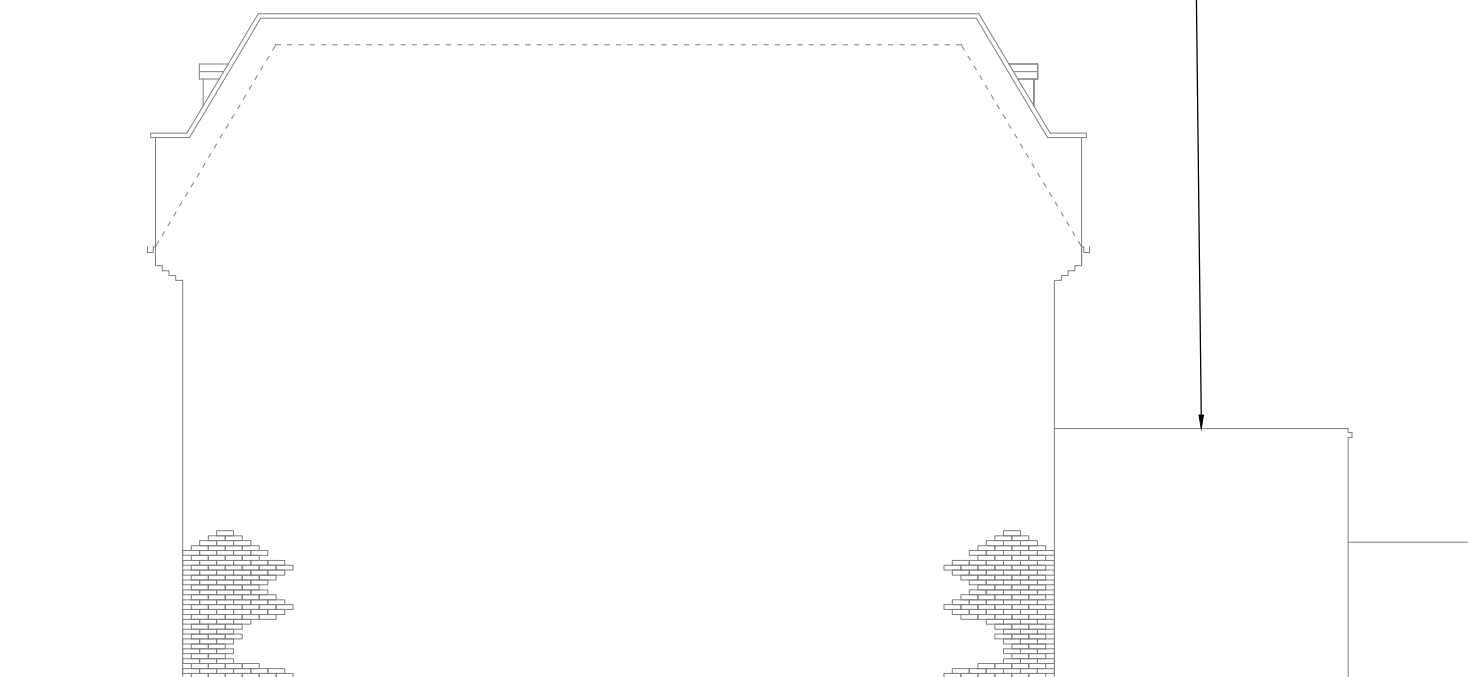

060.2 SIDE ELEVATION AS EXISTING

<b>Notes:</b> NB. All dimensions to be checked on site prior to building work. In case of any discrepancies please inform the designer so appropriate adjustments can be done.  <b>PLANNING DRAWINGS</b>	<table border="1"> <thead> <tr> <th>REV</th> <th>DATE</th> <th>BY</th> <th>DETAIL</th> </tr> </thead> <tbody> <tr> <td> </td> <td> </td> <td> </td> <td> </td> </tr> </tbody> </table>	REV	DATE	BY	DETAIL					 Spacebar Studio Ltd, Staines TW18 1JN kasia@spacebarstudio.co.uk mob. 07870199646	Project title <b>5 Priory Terrace</b> <b>London</b> <b>NW6 4DG</b>	Drawing title <b>SIDE ELEVATIONS</b> <b>AS EXISTING</b>	
	REV	DATE	BY	DETAIL									
Drawn by <b>KS</b>	<table border="1"> <tr> <td>Date</td> <td>26.06.19</td> <td>Scale</td> <td>1:100aA3</td> </tr> <tr> <td>Job No</td> <td>472</td> <td>Dwg Type</td> <td>GA</td> </tr> <tr> <td>Dwg No.</td> <td>060</td> <td>Rev</td> <td>-</td> </tr> </table>	Date	26.06.19	Scale	1:100aA3	Job No	472	Dwg Type	GA	Dwg No.	060	Rev	-
Date	26.06.19	Scale	1:100aA3										
Job No	472	Dwg Type	GA										
Dwg No.	060	Rev	-										