
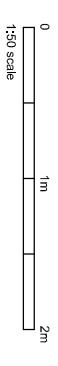
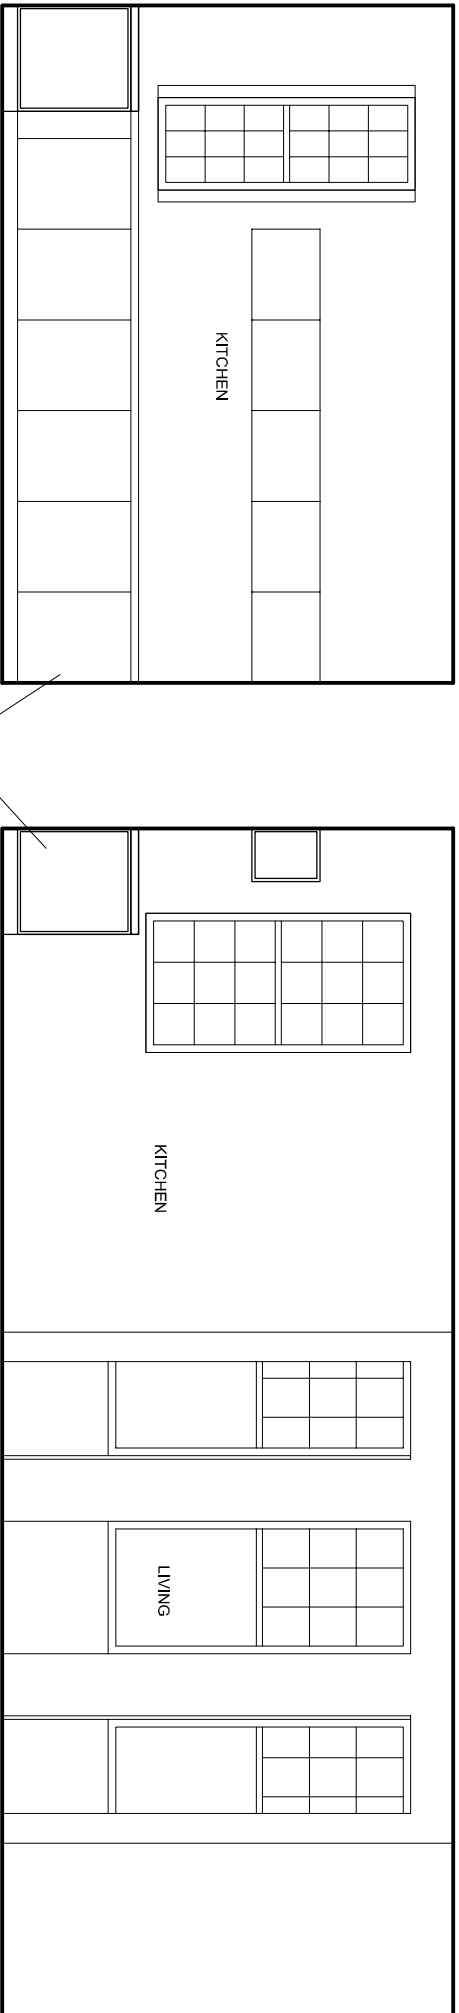
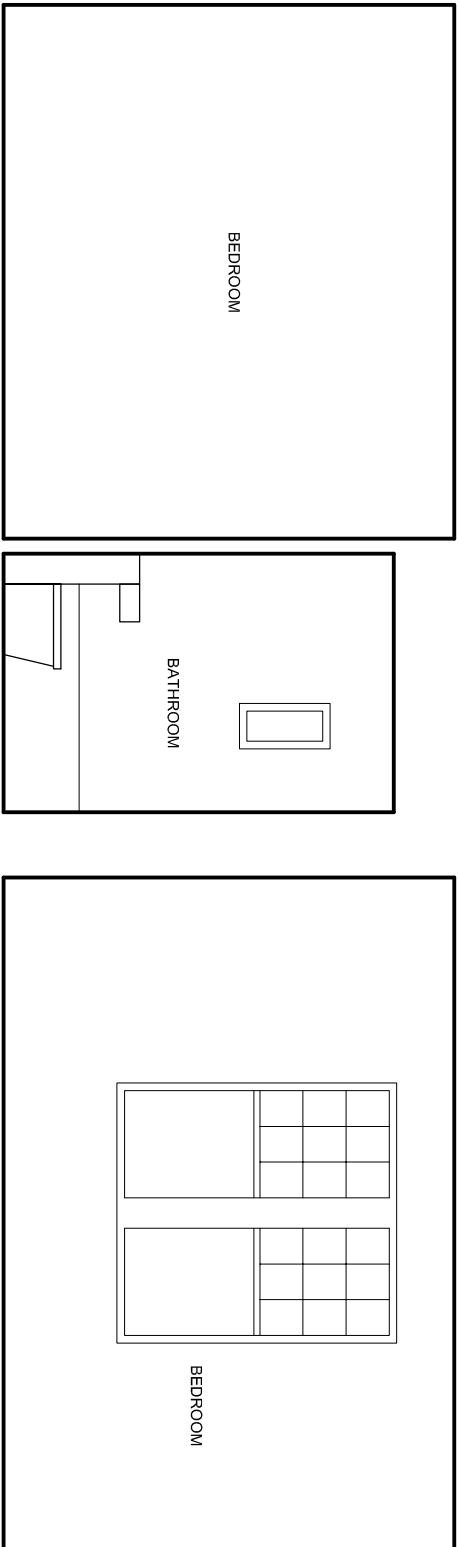


NOTES

DO NOT SCALE FROM DRAWING.
DIMENSIONS TO BE CONFIRMED
ON SITE

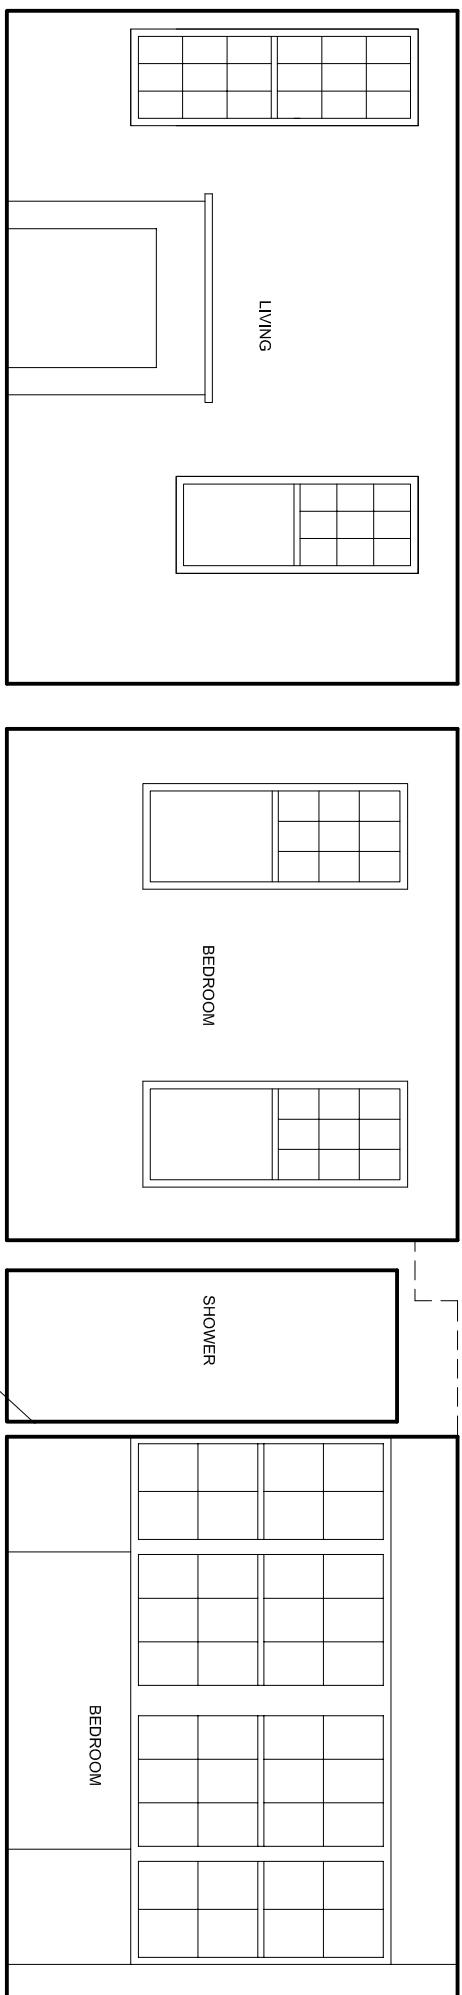

DAVIES ARCHITECTURE LTD

28 ELLIOTT SQ
LONDON NW3 3SU
TEL 020 7483 0669

JOB
BRAM CARTMELL
12 ROSSLYN HILL,
LONDON NW3 1PH

TITLE
PROPOSALS
SECTIONS

DATE 28.6.19
SCALE 1:50 @A3

DRAWING NO R0512-PL-GA-02