




1 DEMOLITION BACK ELEVATION\_  
SCALE 1:100 @ A3

 DEMOLITION

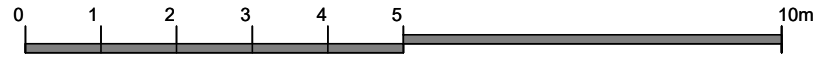

NOTES

Contractors must verify all dimensions on site before any works are commenced.  
This drawing remains the property of TWINNING DESIGN LLP and may not be reproduced in any way without prior consent.

|             |       |                           |             |              |          |          |  |
|-------------|-------|---------------------------|-------------|--------------|----------|----------|--|
| Project     |       | 7 ASMARA ROAD, NW2 3SS    |             | Client       |          | BR       |  |
| Area        |       | MAIN HOUSE                |             |              |          |          |  |
| Description |       | DEMOLITION BACK ELEVATION |             |              |          |          |  |
| Project No. | Date  | Scale                     | Drawing No. | CAD File No. | Revision | Drawn by |  |
| 1810~BSR    | 06/19 | 1:100@A3                  | GA-DM-EL-03 |              | -        | A<br>EC  |  |



TWINNING DESIGN LLP  
71-75 Shelton Street  
London WC2H 9JQ  
T: +44 (0) 20 7267 7517  
E: studio@twinningdesign.com  
W: twinningdesign.com