


NOTES

DO NOT SCALE FROM DRAWING.
DIMENSIONS TO BE CONFIRMED
ON SITE

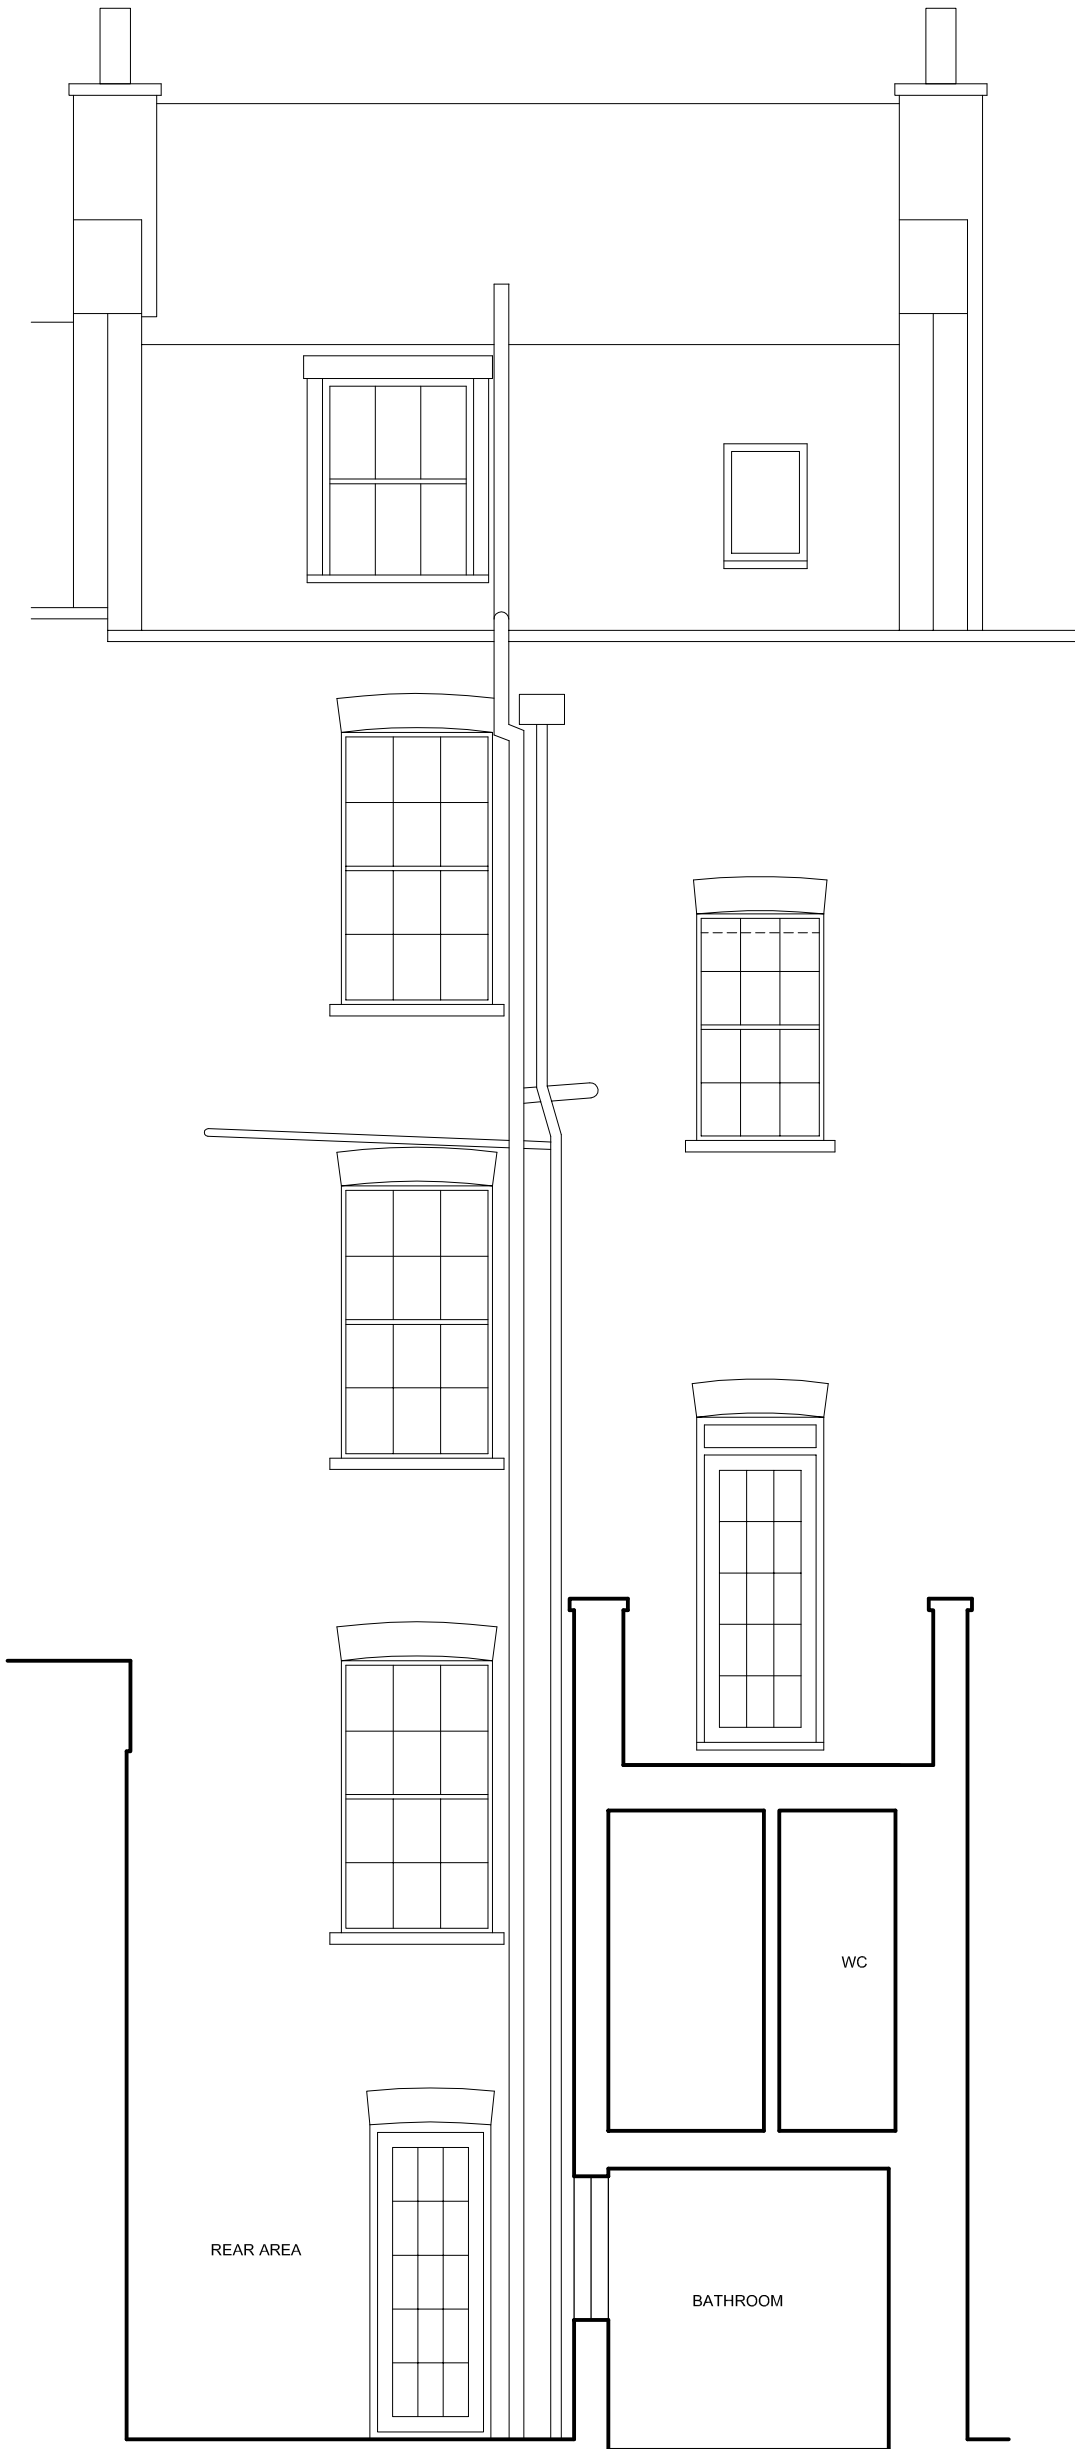

DAVIES ARCHITECTURE LTD[©]

28 ELLIOTT SQ
LONDON NW3 3SU
TEL 020 7483 0669

JOB
POOJA SHAH
64 DELANCEY ST
LONDON NW1 7RY

TITLE
EXISTING
SECTION C

DATE 18.4.18
SCALE 1:50 @A3

DRAWING NO DEL64-EX-GA-08