
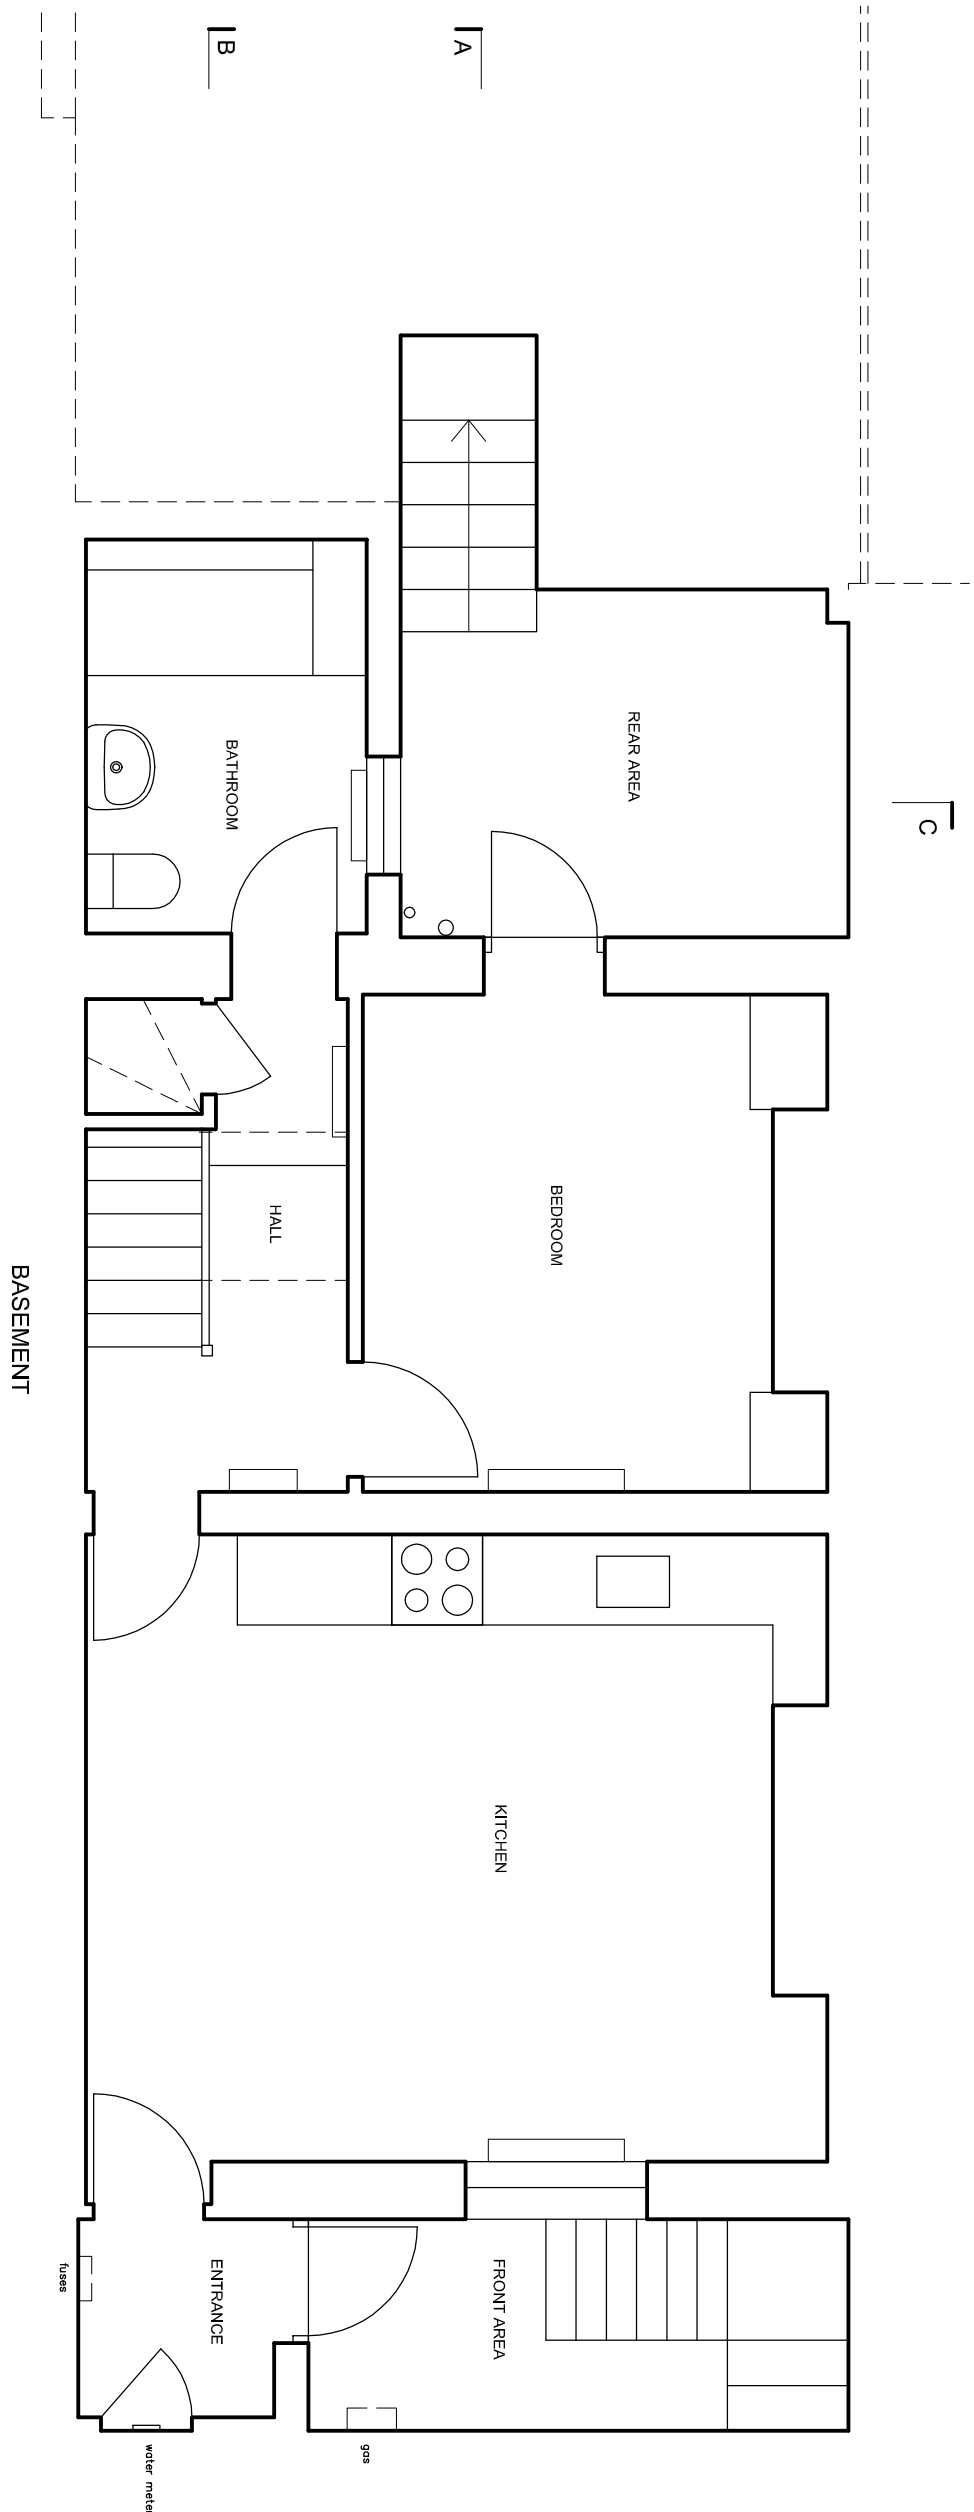


NOTES

DO NOT SCALE FROM DRAWING.
DIMENSIONS TO BE CONFIRMED
ON SITE

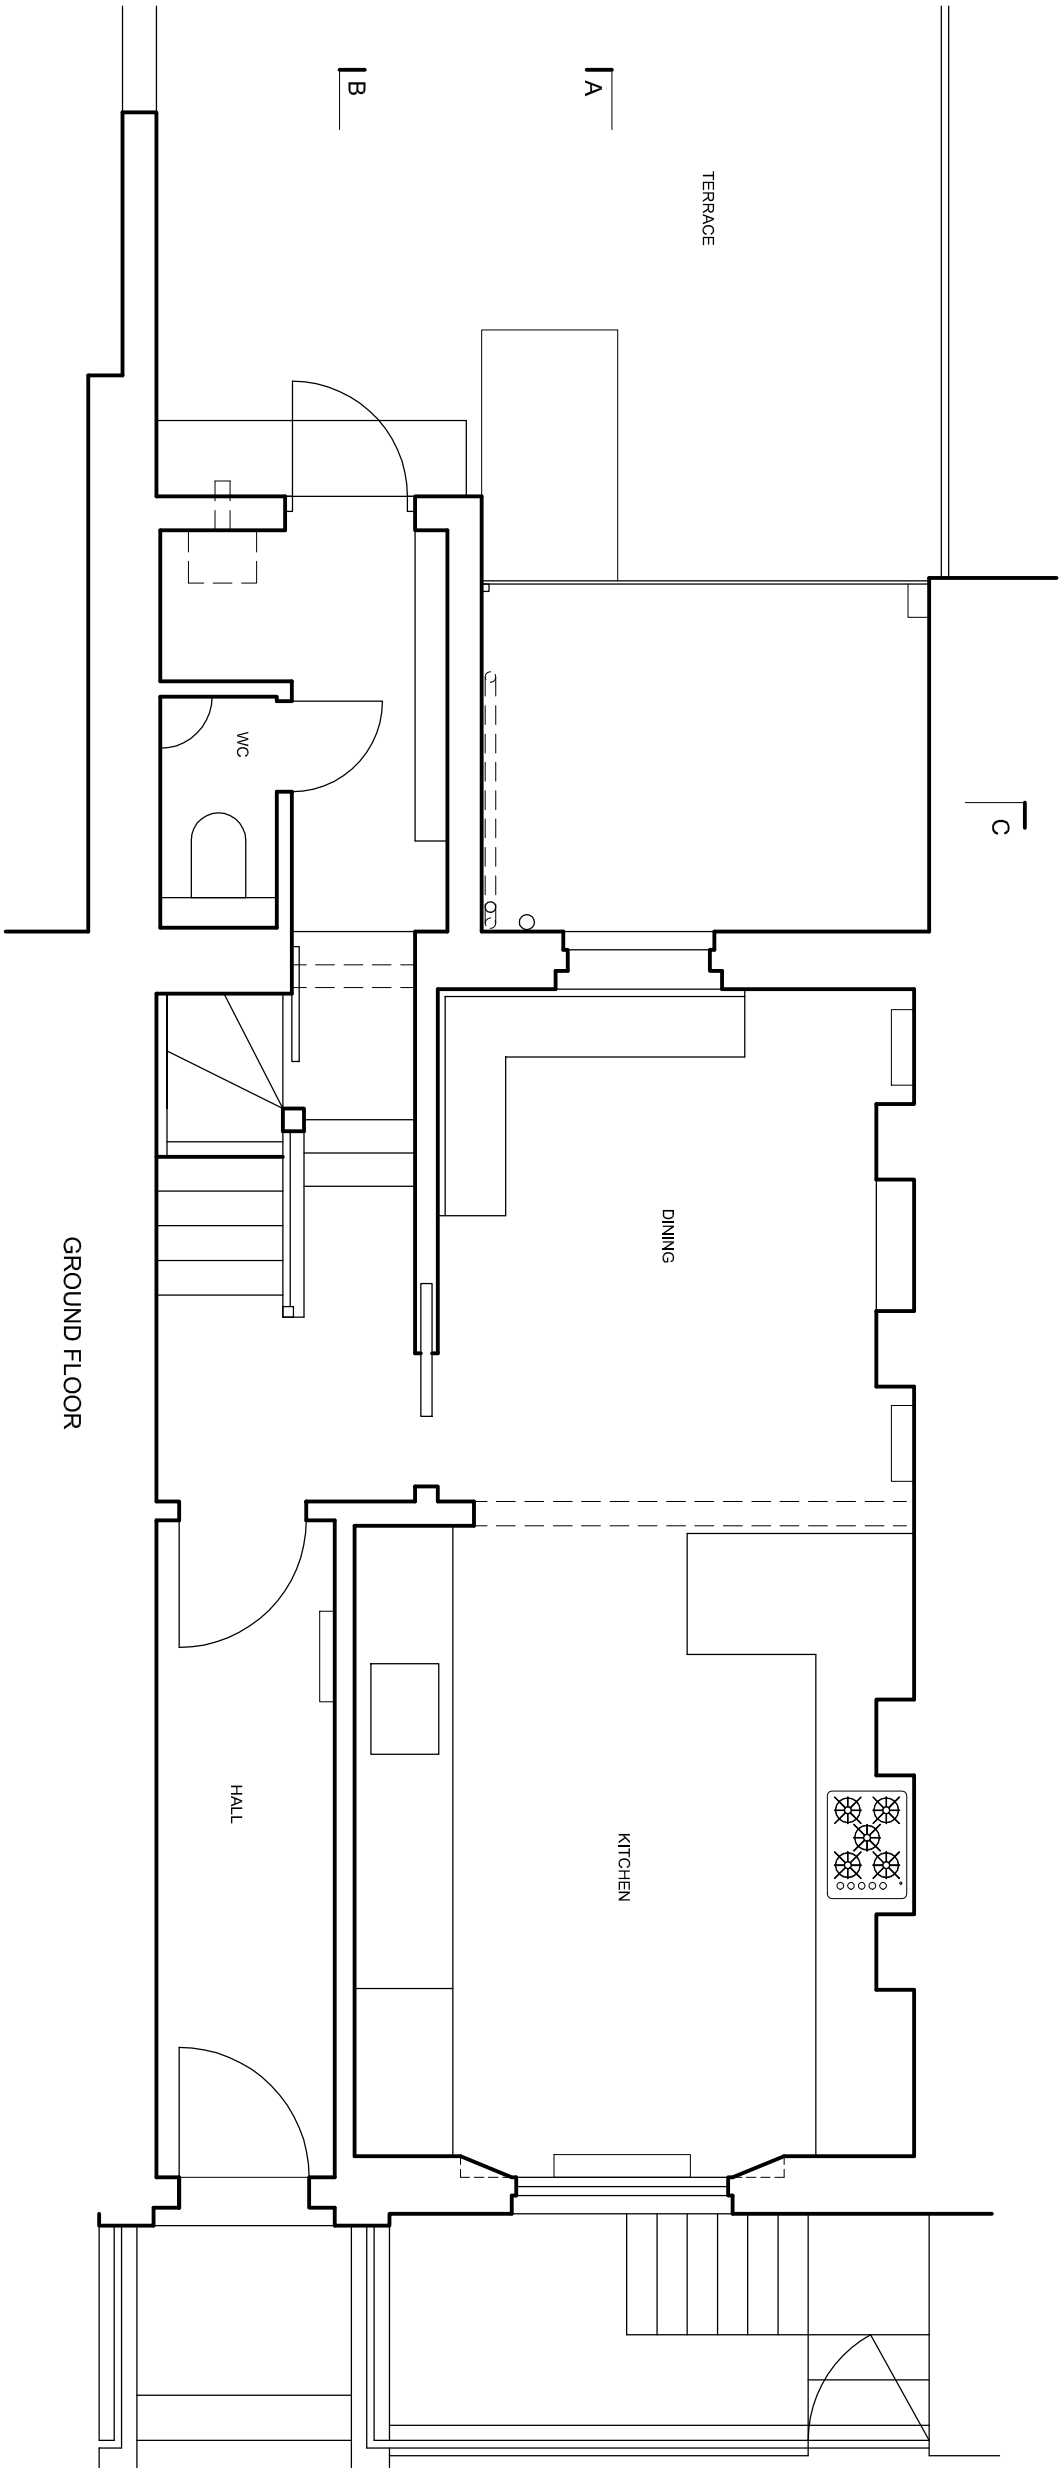

0 1m 2m
1:50 scale

DAVIES ARCHITECTURE LTD ©

28 ELLIOTT SQ
LONDON NW3 3SU
TEL 020 7483 0669

JOB

POOJA SHAH
64 DELANCEY ST
LONDON NW11RY

TITLE

EXISTING
PLAN
BASEMENT, GROUND

DATE 18.4.18

SCALE 1:50 @A3

DRAWING NO DEL64-EX-GA-01