



NOTES


DO NOT SCALE FROM DRAWING.
DIMENSIONS TO BE CONFIRMED
ON SITE

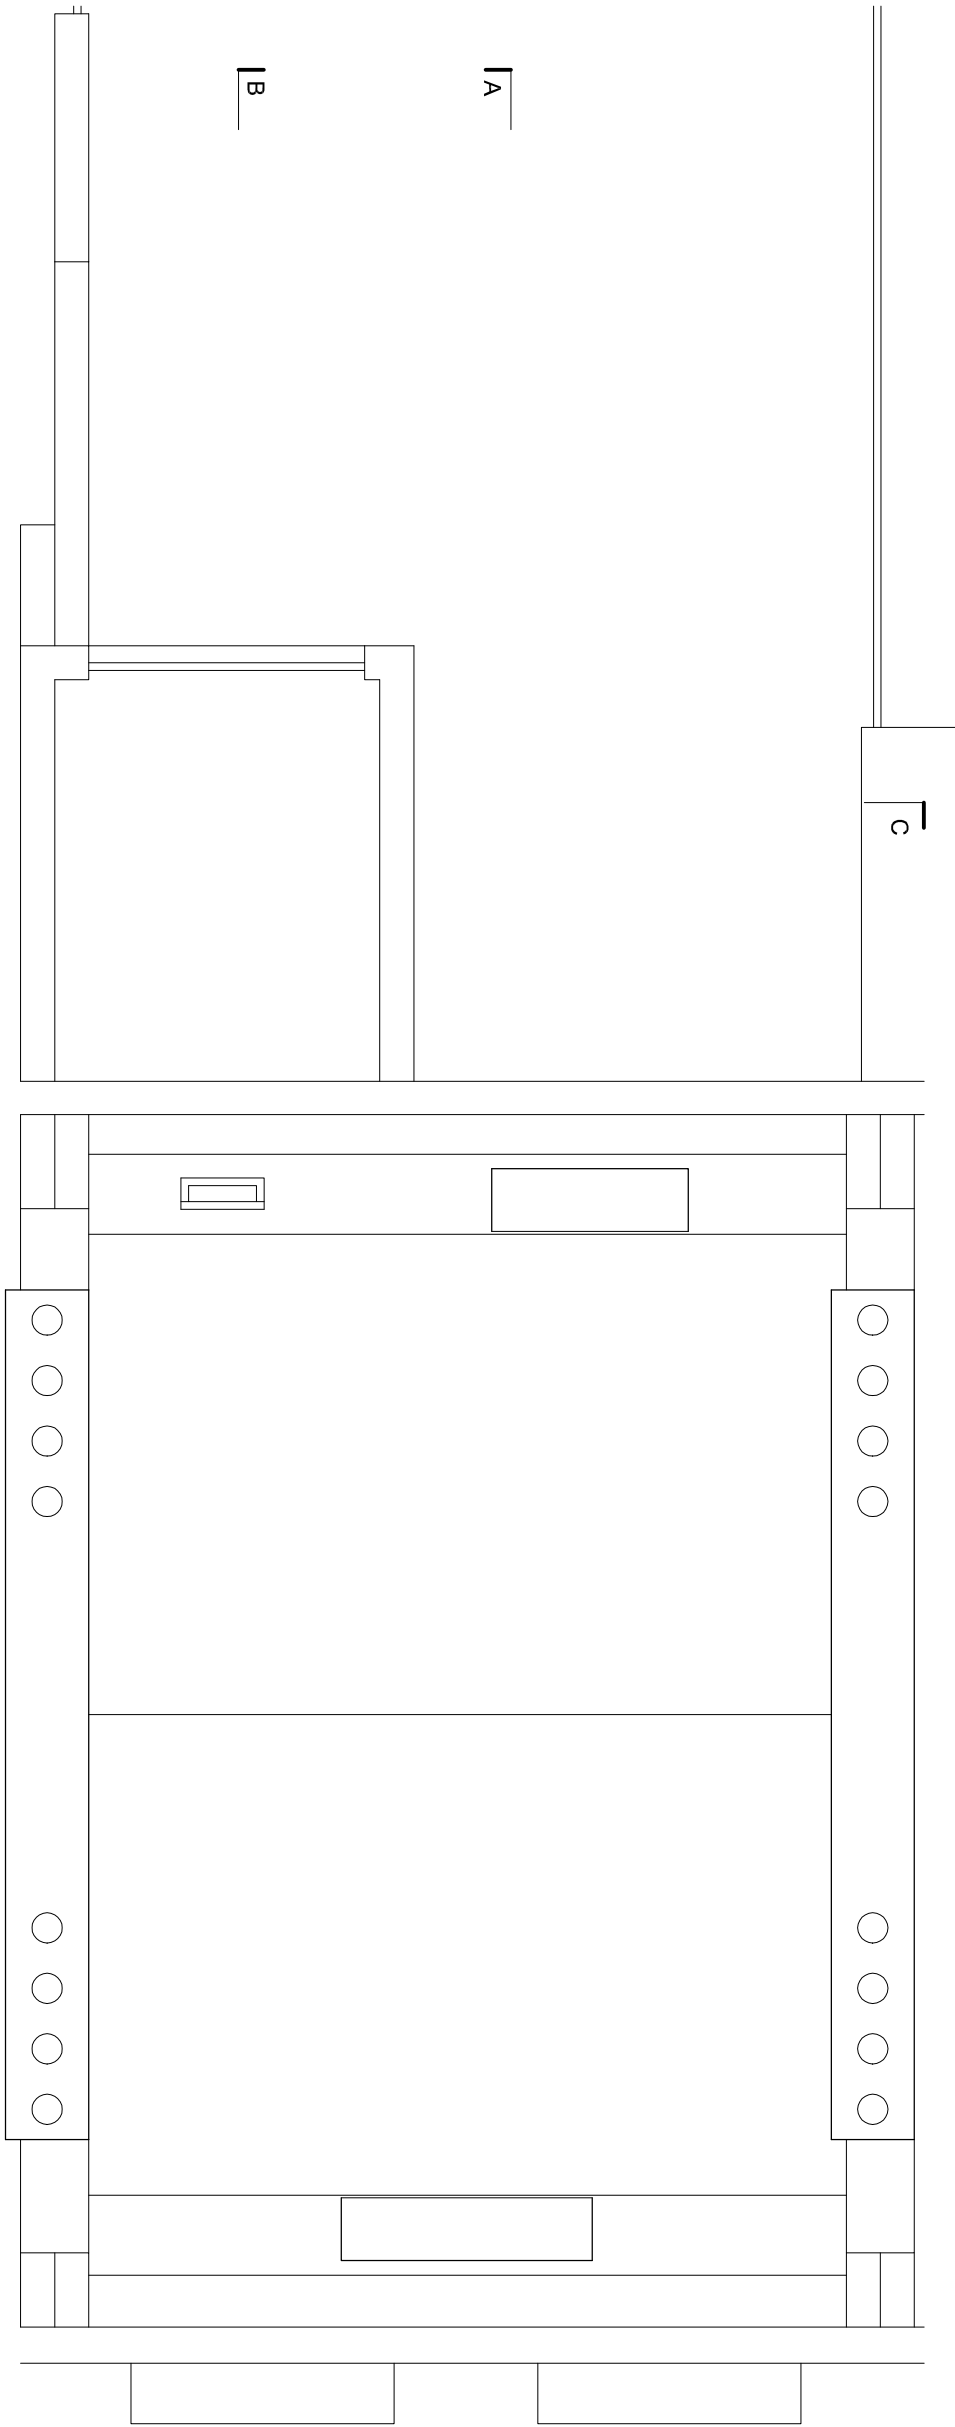

ROOF

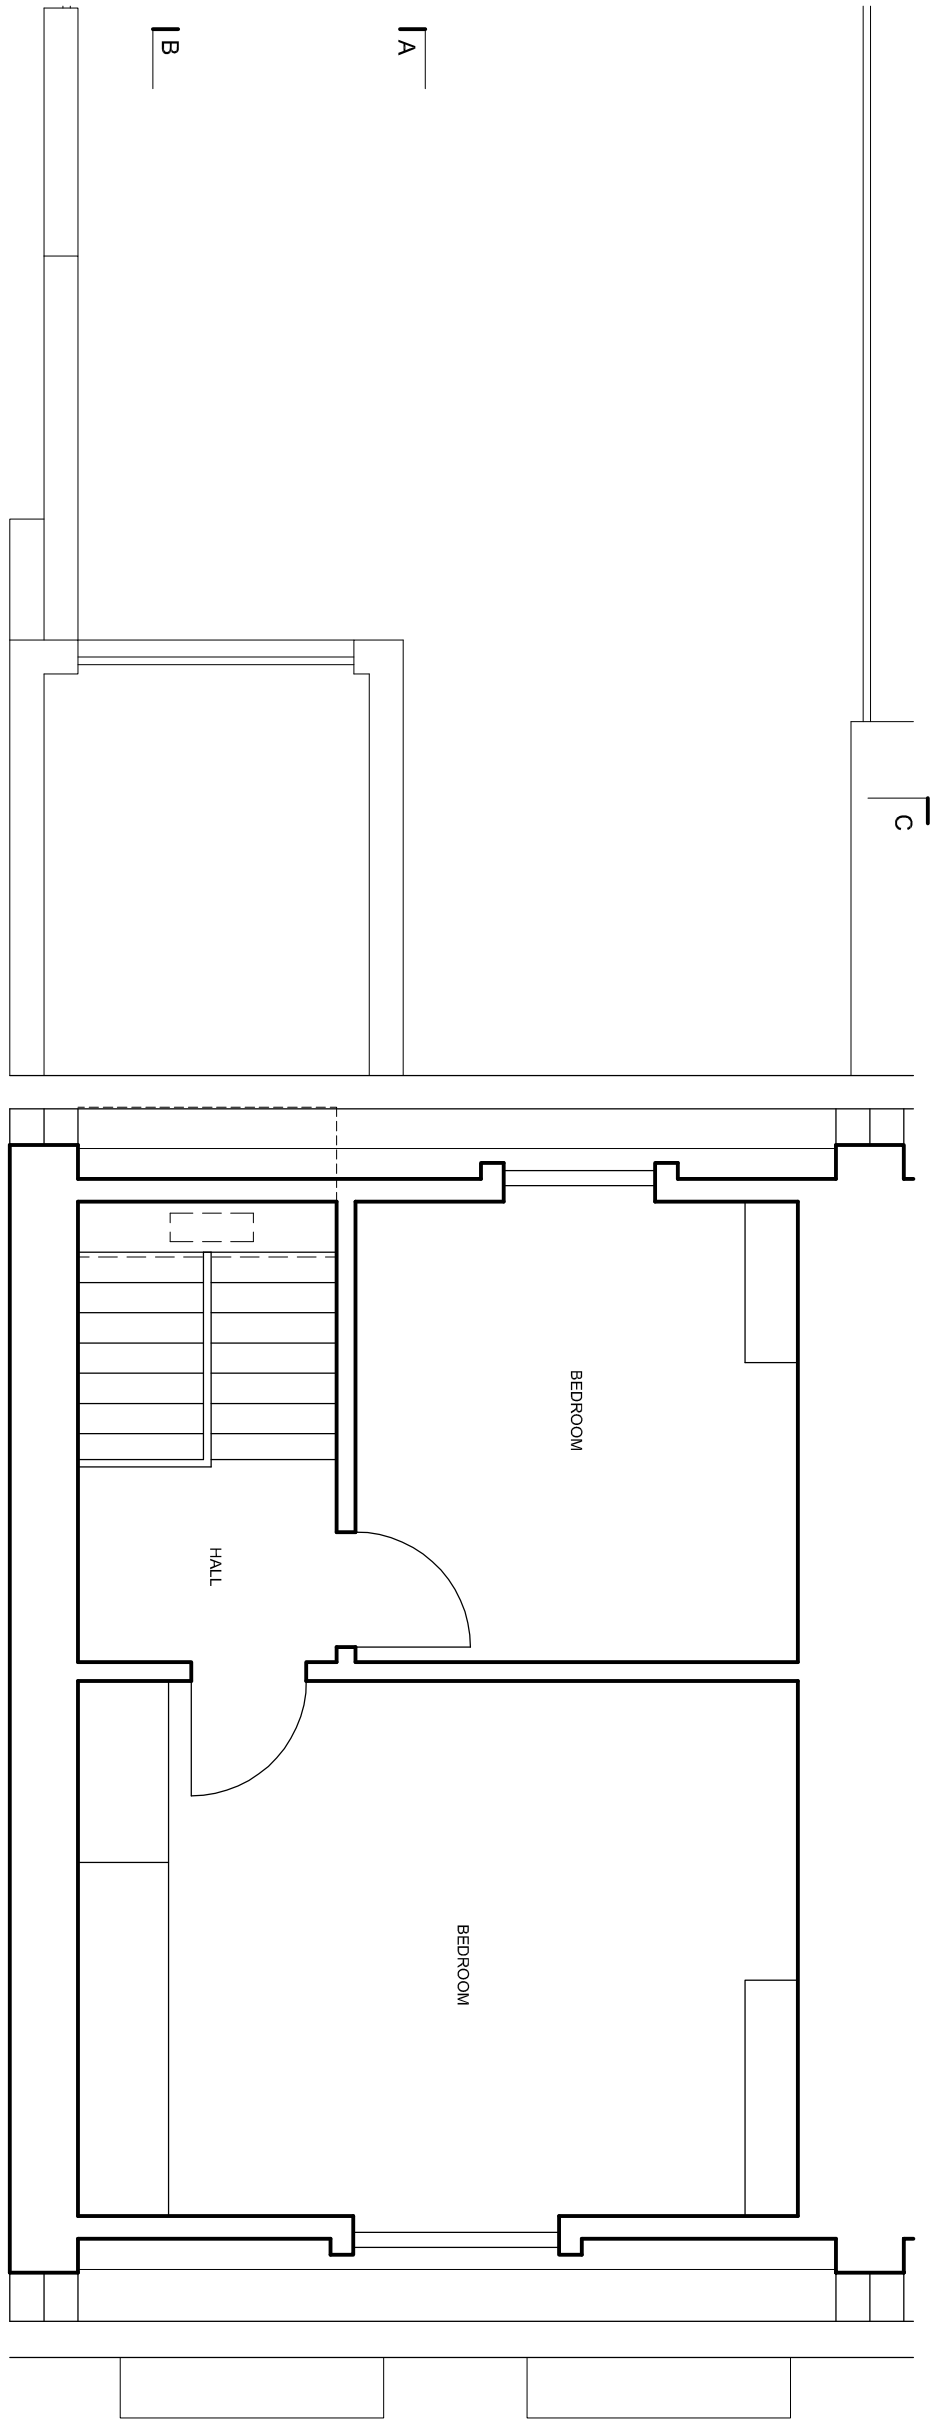

THIRD FLOOR

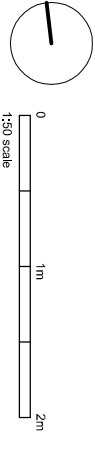

DAVIES ARCHITECTURE LTD ©	
28 ELLIOTT SQ LONDON NW3 3SU TEL 020 7483 0669	
JOB	POOJA SHAH 64 DELANCEY ST LONDON NW17RY
TITLE	EXISTING PLAN THIRD, ROOF
DATE	18.4.18
SCALE	1:50 @A3
DRAWING NO	DEL64-EX-GA-03