



NOTES


DO NOT SCALE FROM DRAWING.
DIMENSIONS TO BE CONFIRMED
ON SITE

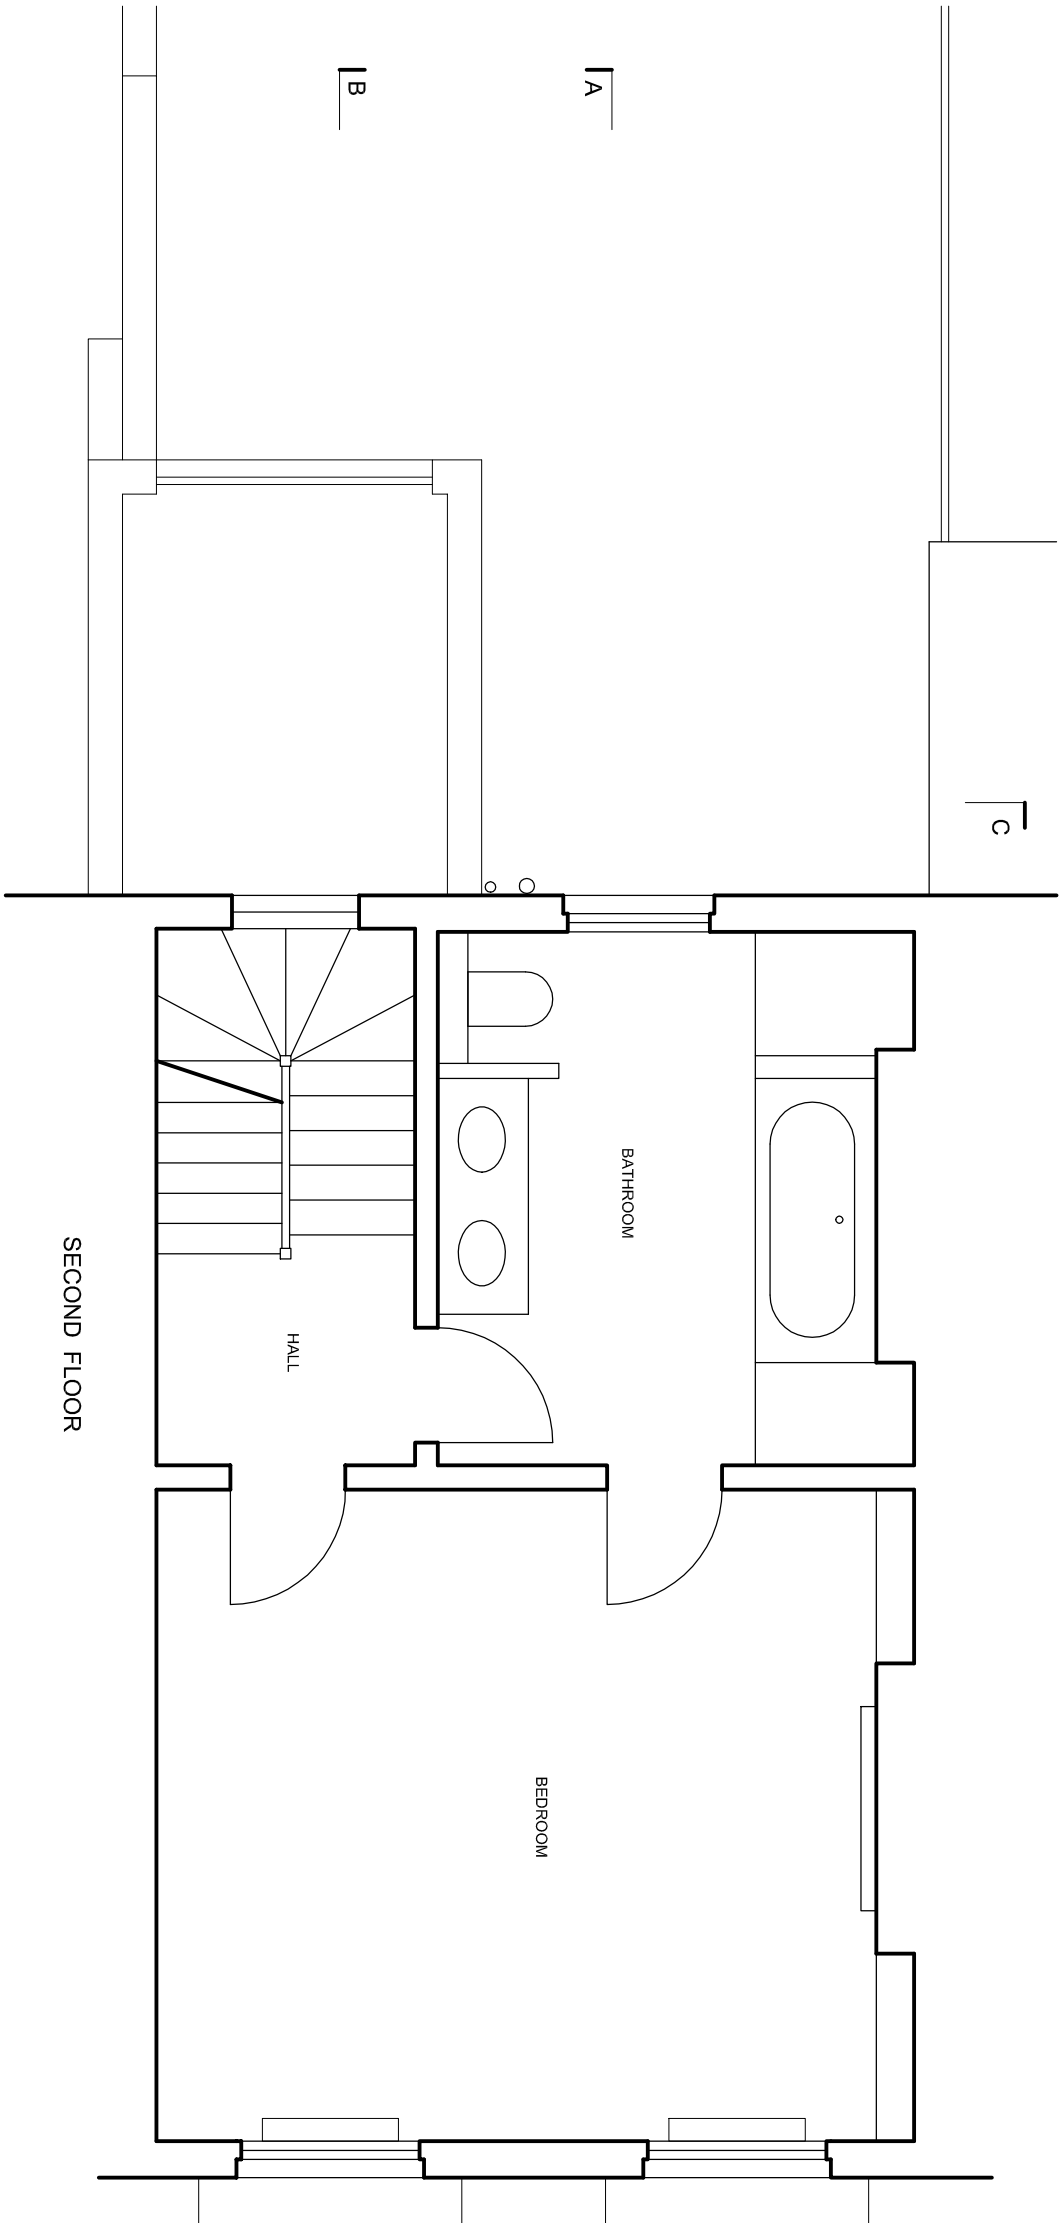

SECOND FLOOR

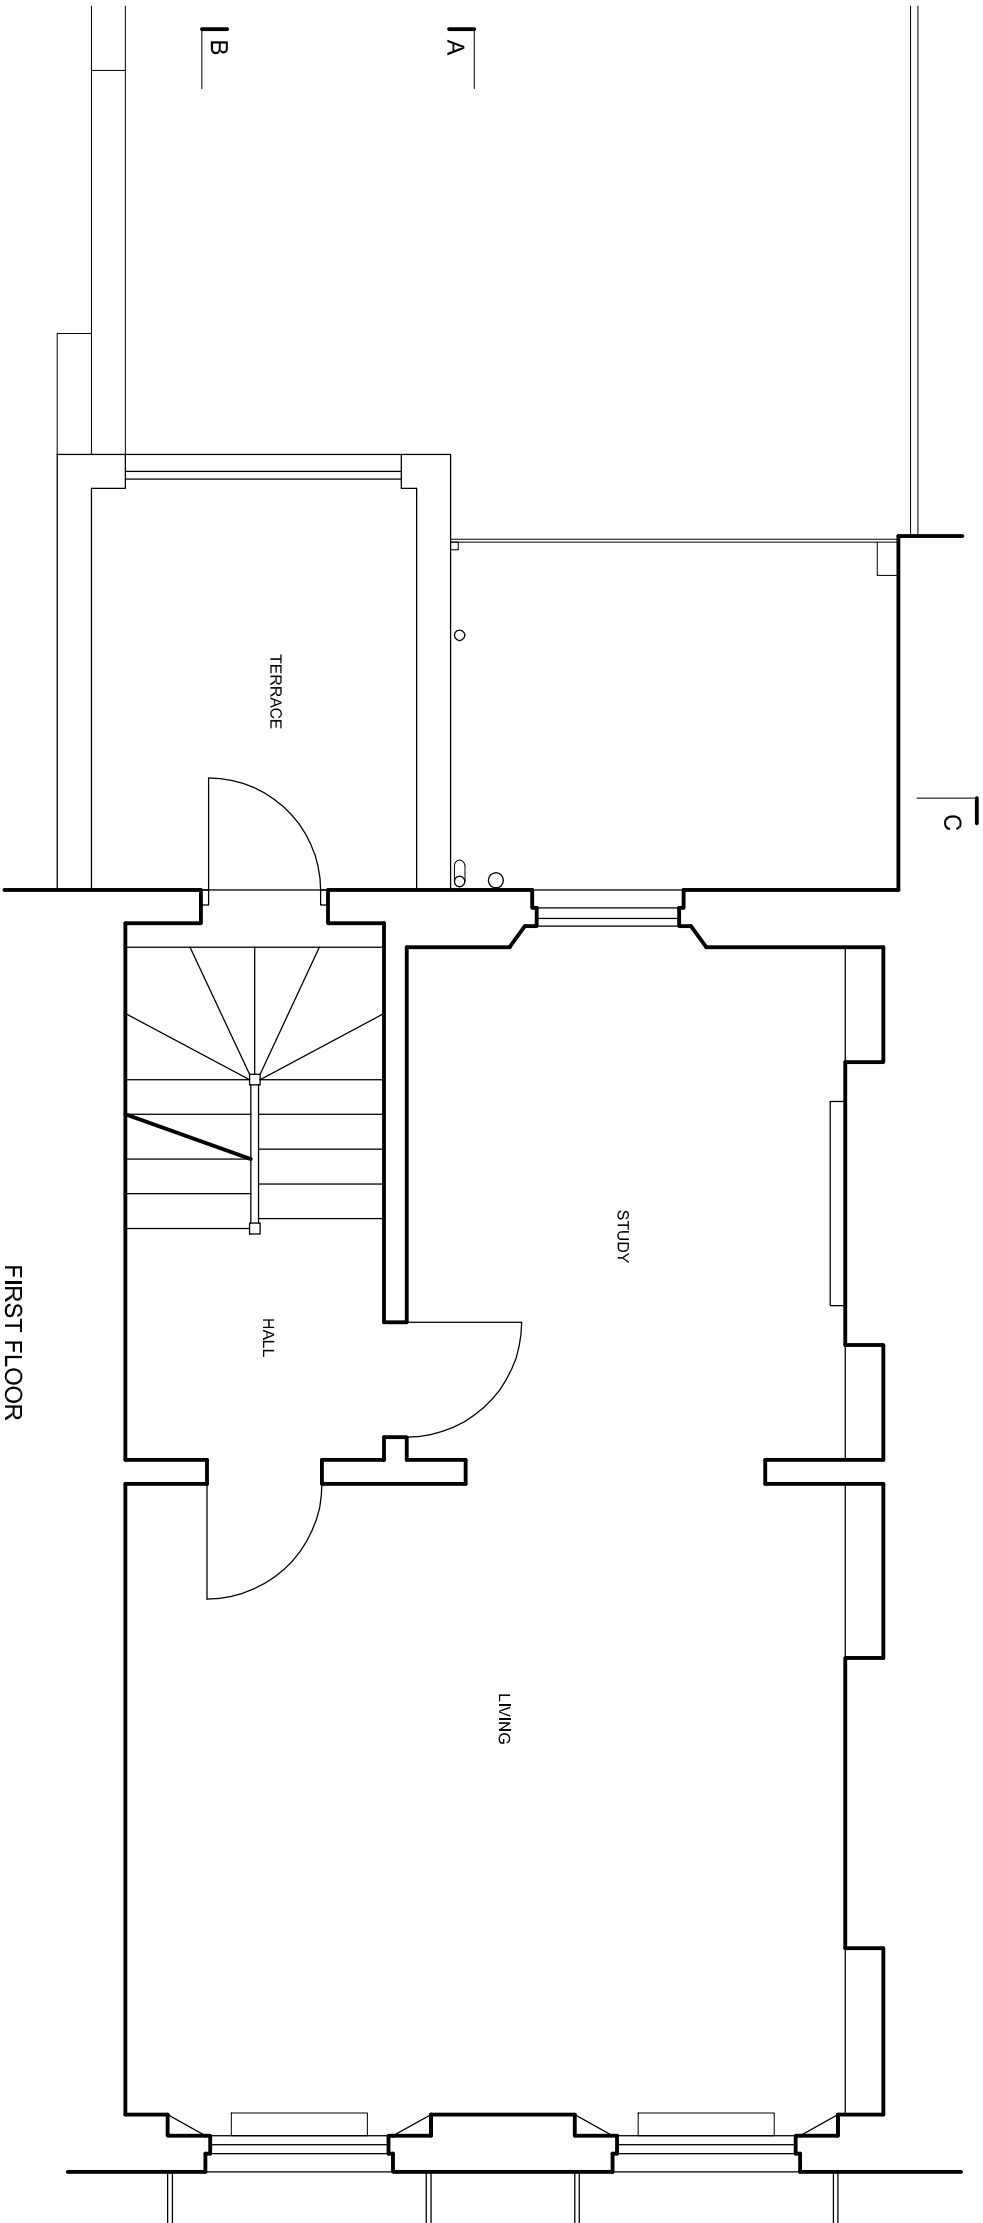

FIRST FLOOR

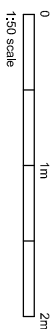

DAVIES ARCHITECTURE LTD ©

28 ELLIOTT SQ
LONDON NW3 3SU
TEL 020 7483 0669

JOB

POOJA SHAH
64 DELANCEY ST
LONDON NW1 1RY

TITLE

EXISTING
PLAN
FIRST, SECOND

DATE 18.4.18

SCALE 1:50 @A3

DRAWING NO DEL64-EX-GA-02