



NOTES


DO NOT SCALE FROM DRAWING.  
DIMENSIONS TO BE CONFIRMED  
ON SITE

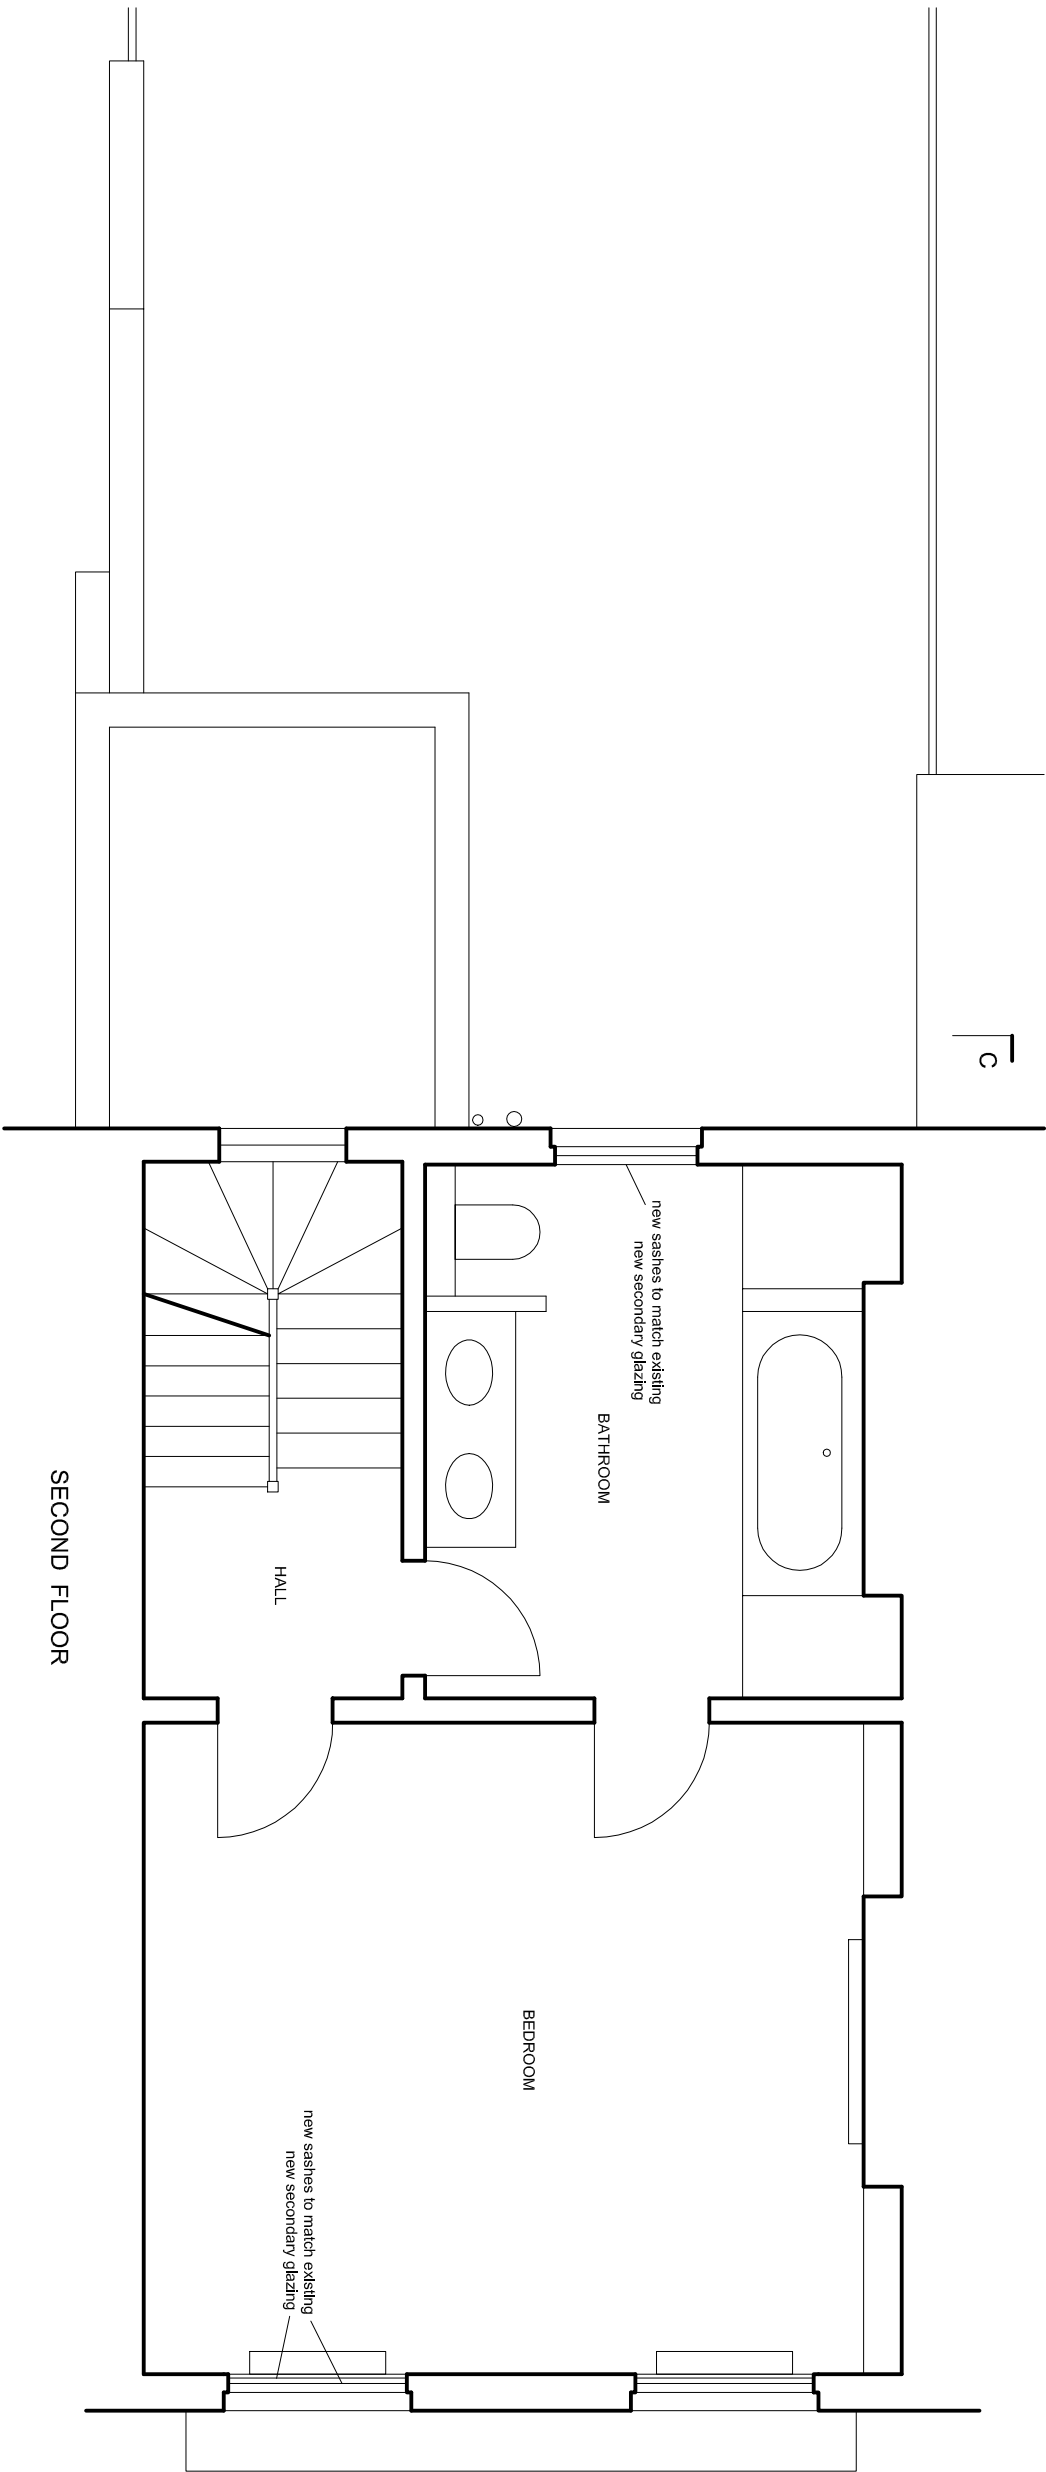

SECOND FLOOR

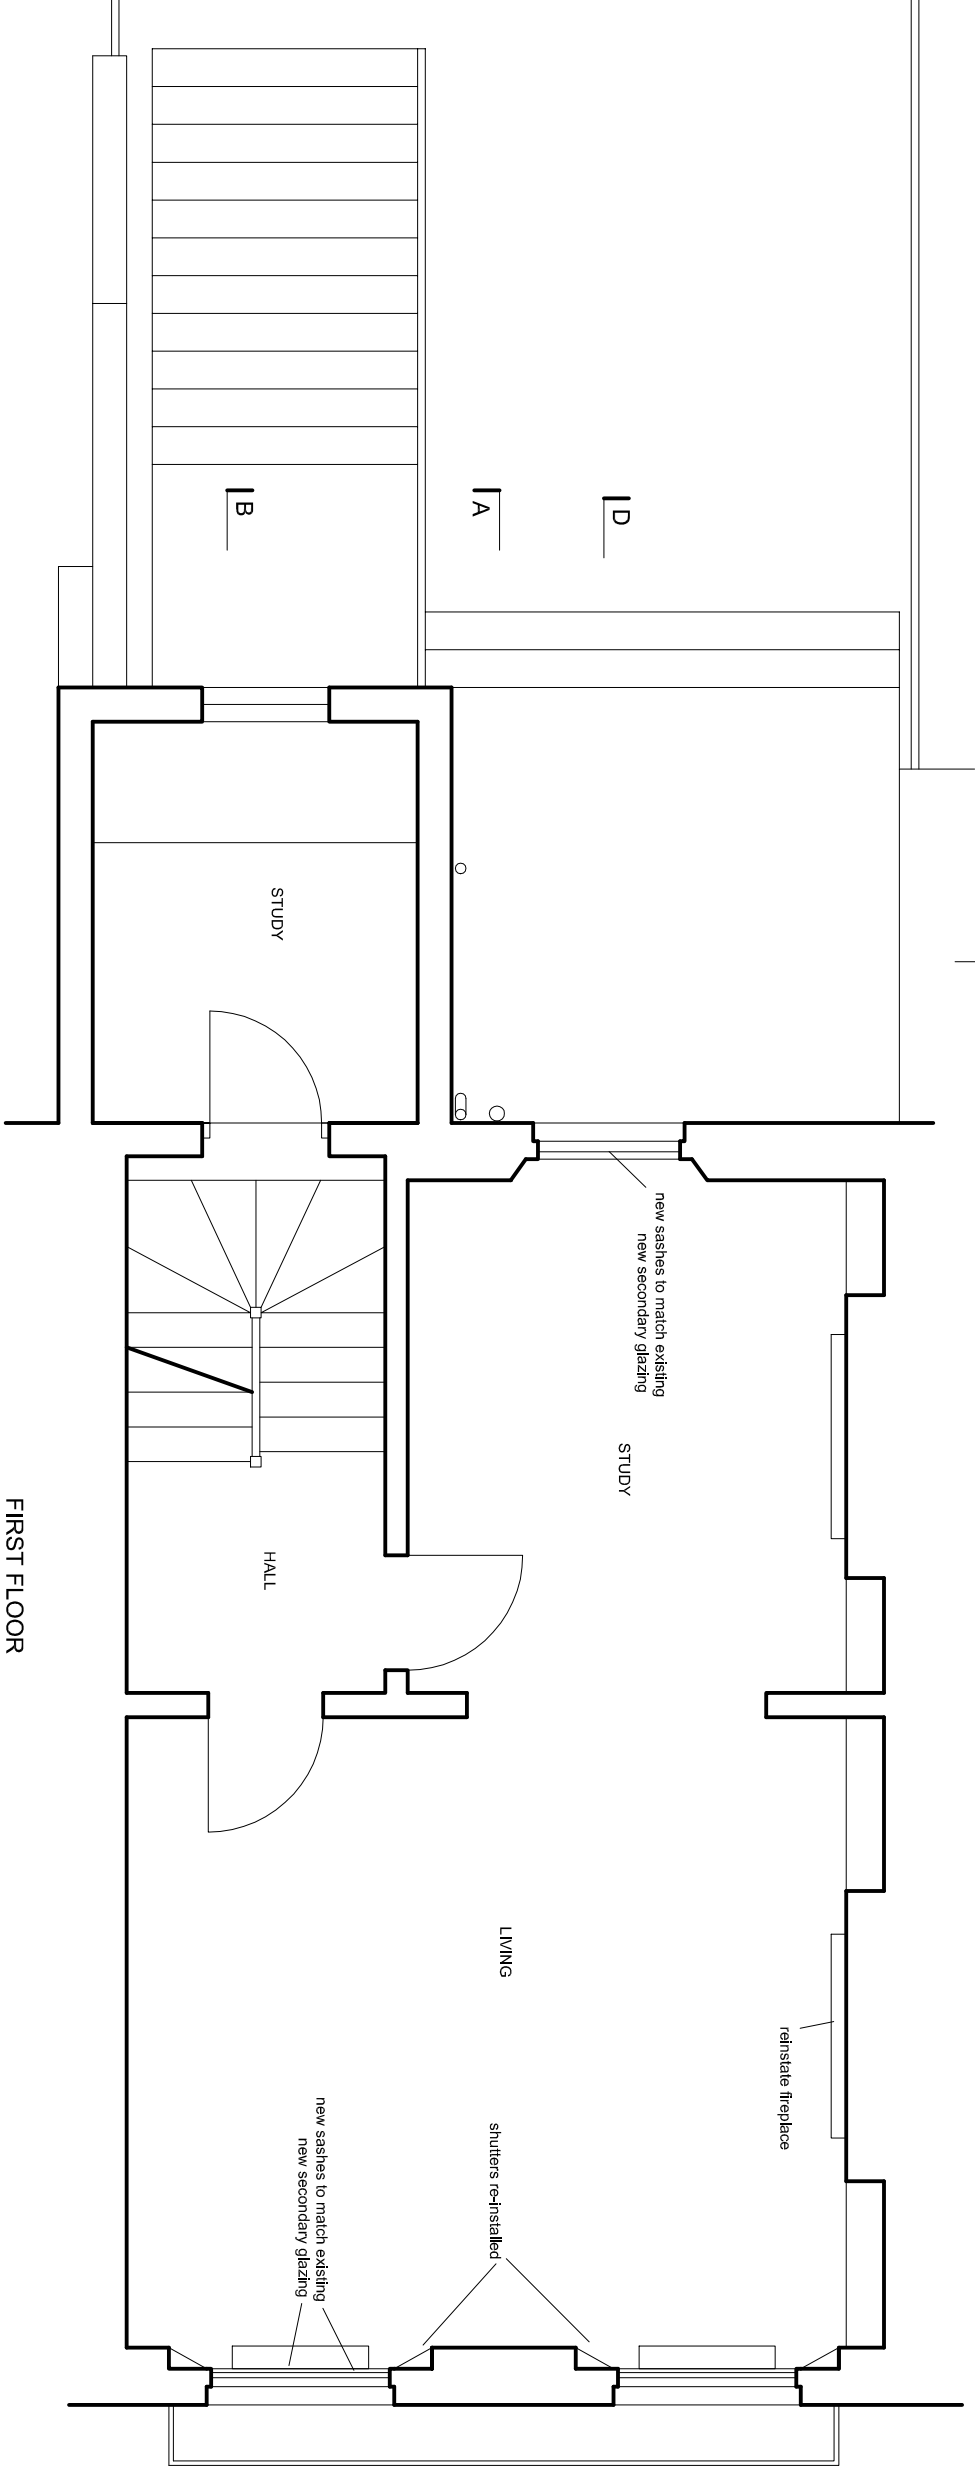

FIRST FLOOR

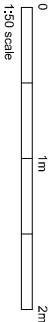

DAVIES ARCHITECTURE LTD ©

28 ELLIOTT SQ  
LONDON NW3 3SU  
TEL 020 7483 0669

**JOB**  
POOJA SHAH  
64 DELANDER ST  
LONDON NW1 7RY

**TITLE**  
PROPOSALS  
PLAN  
FIRST, SECOND

**DATE** 25.6.19  
**SCALE** 1:50 @A3

**DRAWING NO** DEL64-PL2-GA-02