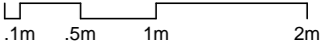



Notes

1. The architect retains copyright of this drawing. It should not be reproduced without prior written consent.
2. Do not scale from this drawing, unless for PLANNING Project stage. Errors / omissions should be reported to the architect.
3. 

**PLANNING**

Date of issue \ Project stage  
**17.06.19**

Revisions

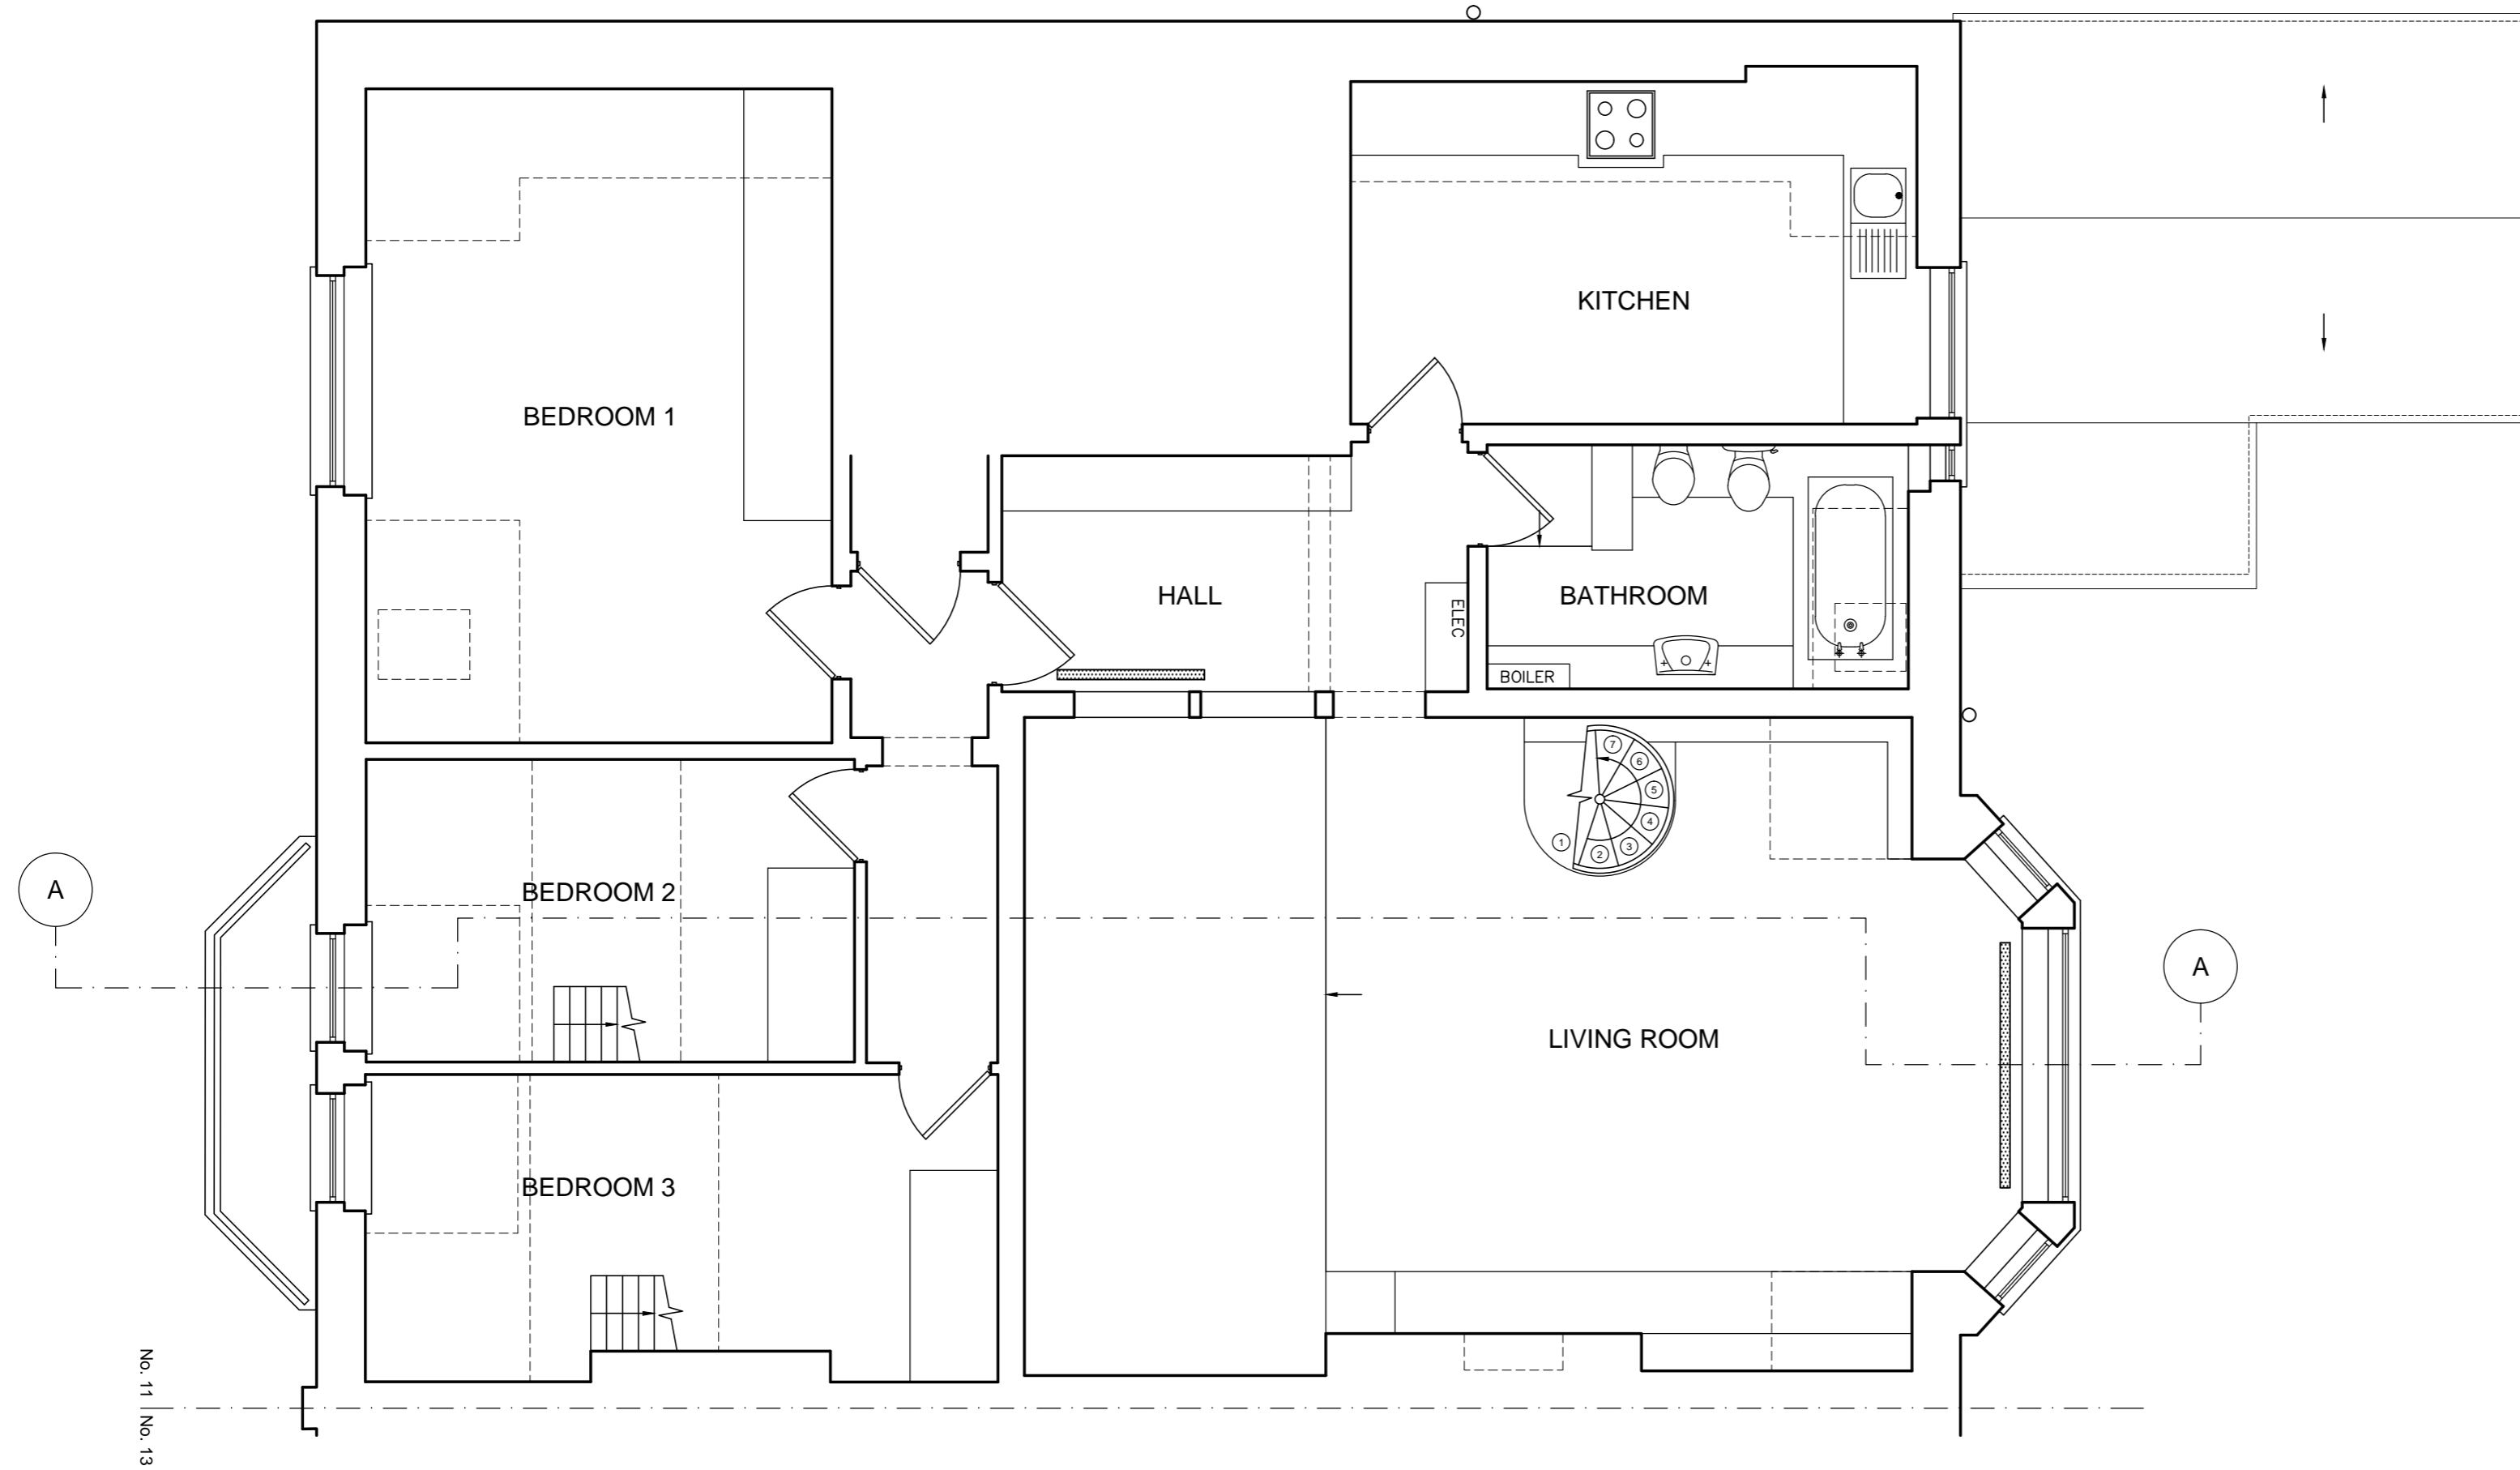

No. 11 | No. 13

**David Money Architects**

Unit Z 23 Alphabet Mews London SW9 0FN  
T/F: 020 7587 3584 E: studio@davidmoney.com

Job title  
**11 Chesterford Gardens NW3  
Camden**

Drawing title  
**Second floor  
Existing**

Job number Scale@A2 Drawing number  
**DM310 1:50 2.03.01**