




1 2\$East Door Elevation - 22 Denmark Place
Scale: 1 : 10

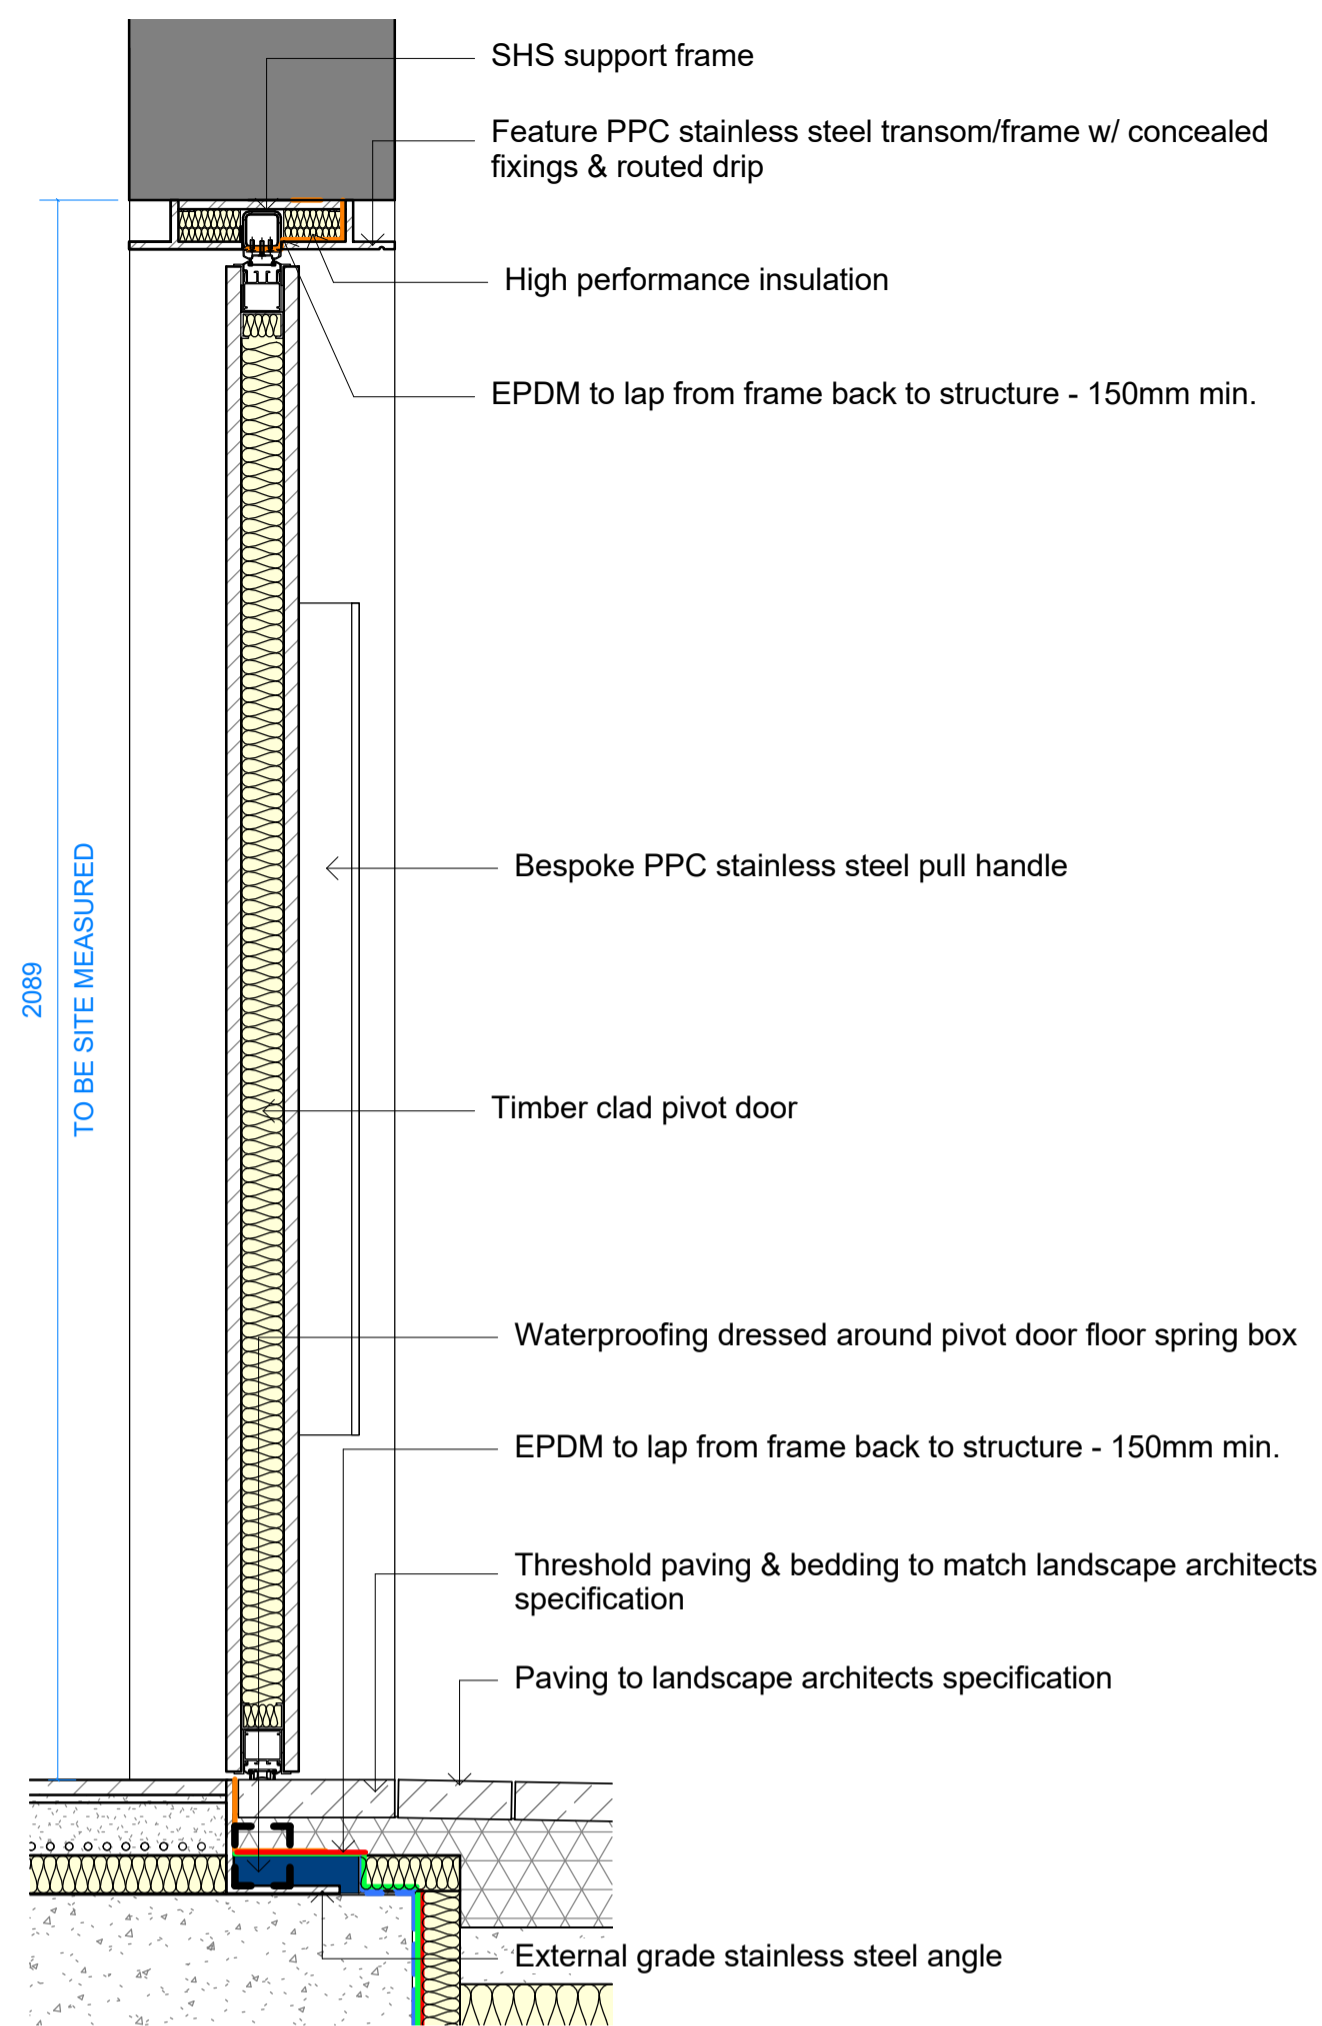

2 Section Detail - East Door 22 Denmark Place
Scale: 1 : 10

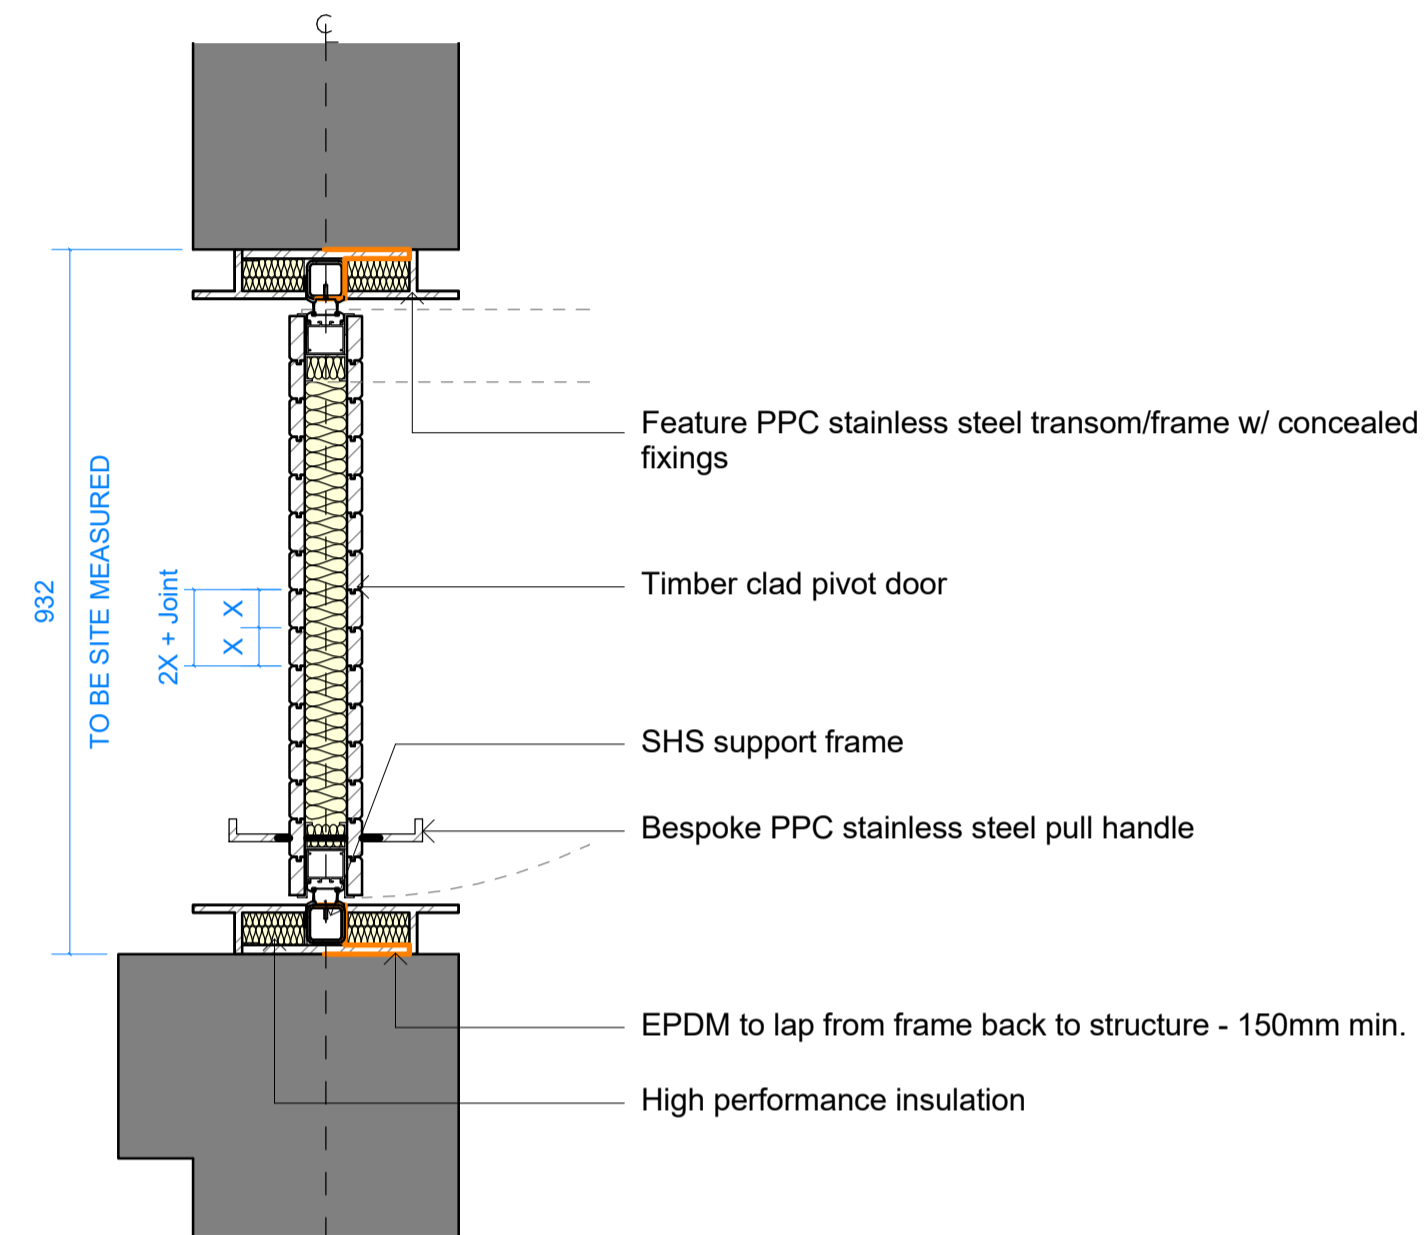


3 Plan Detail - East Door 22 Denmark Place
Scale: 1 : 10

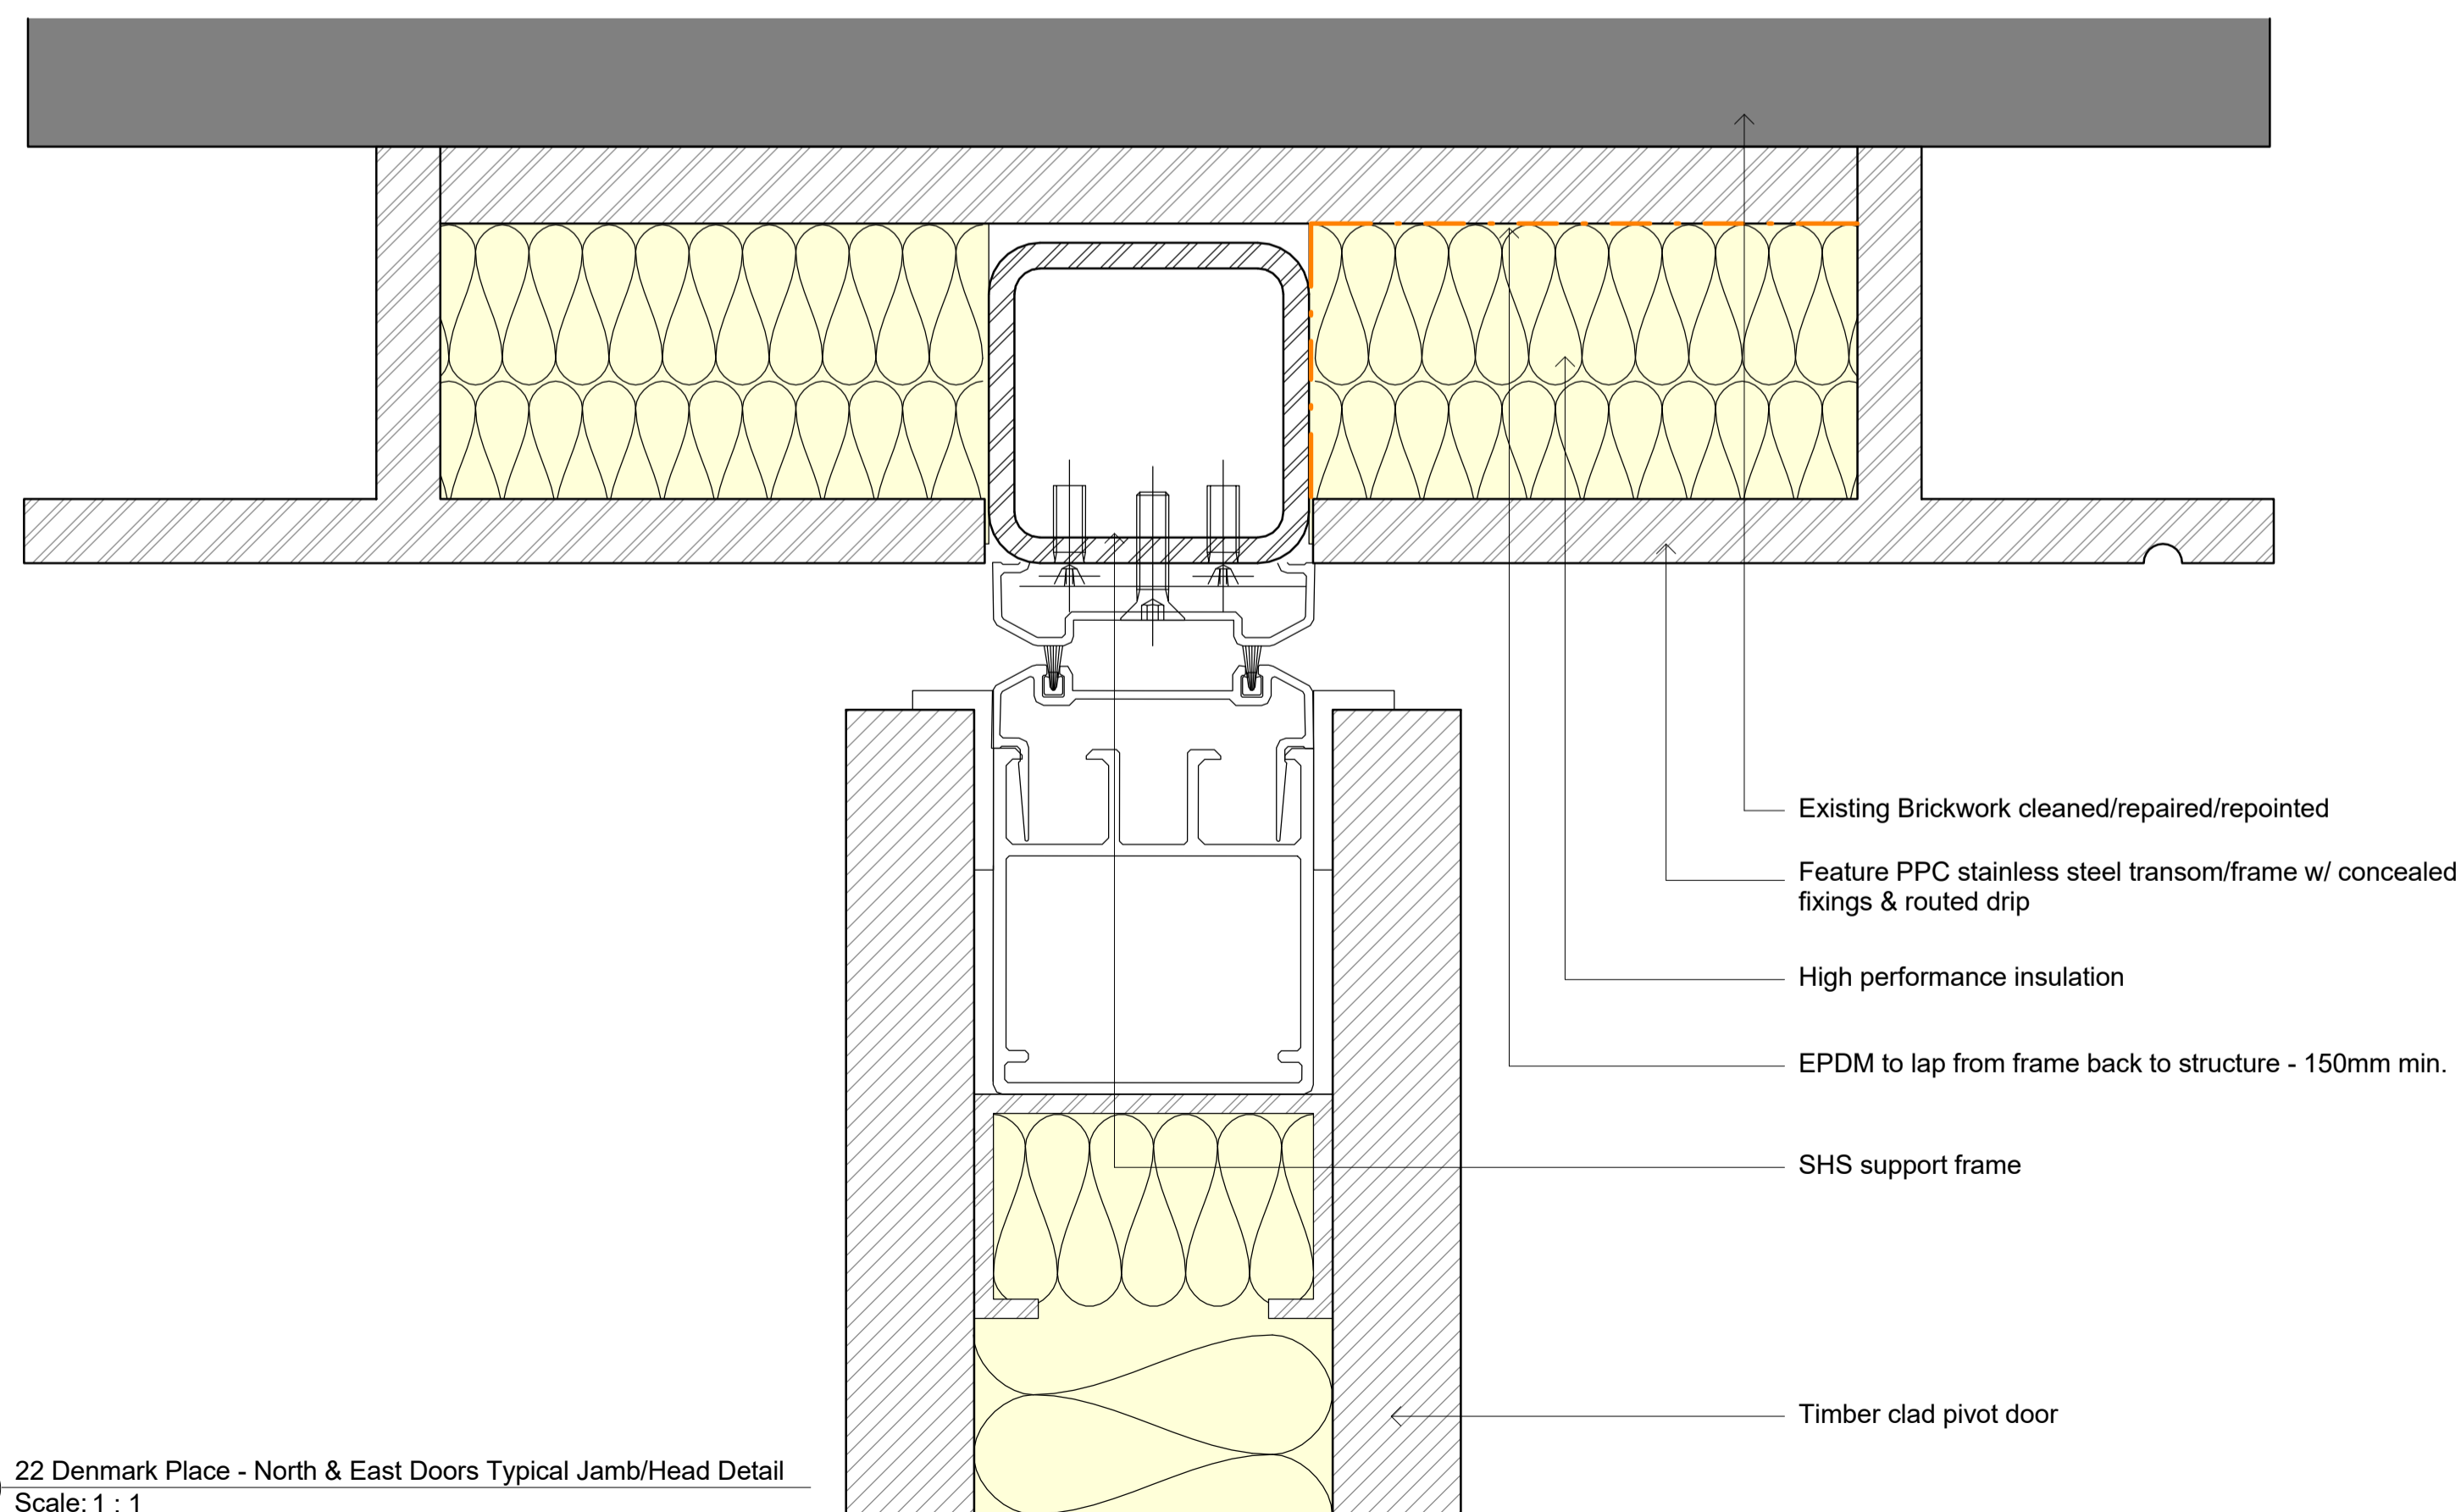

4 22 Denmark Place - North & East Doors Typical Jamb/Head Detail
Scale: 1 : 1

Key Plan:

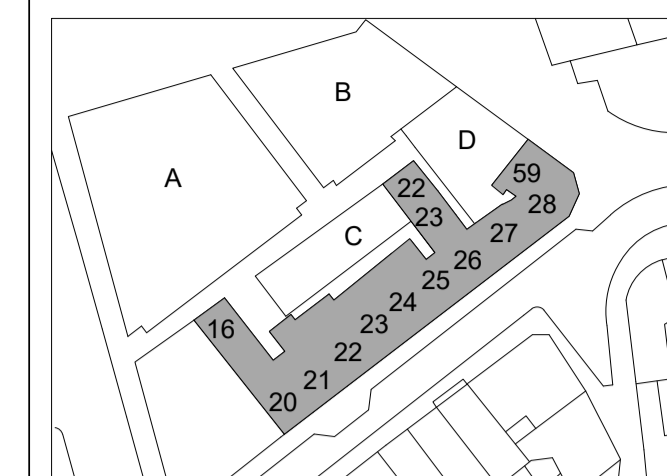

CDM:



Refer to the Risk Register for more information.

Notes:

Project: **St Giles Circus**

Project Number: **1793**

Drawing Title:
Proposed - 22 Denmark Place East Door

Drawing No.
1793_2_PL(22)21

Scale@A1:**As indicated**

Issued for: **S1 - INFORMATION**

Revision:
P01 20.06.19 Issued for Information

Orms

1 Oliver's Yard
55-71 City Road
London
EC1Y 1HQ
0207 833 8533
orms@orms.co.uk
orms.co.uk

Do not scale. All dimensions to be confirmed on site. Information contained in this drawing is the sole copyright of Orms designers + architects ltd and is not to be reproduced without permission.