




1 22 Denmark Place North Windows Elevation  
Scale: 1 : 10

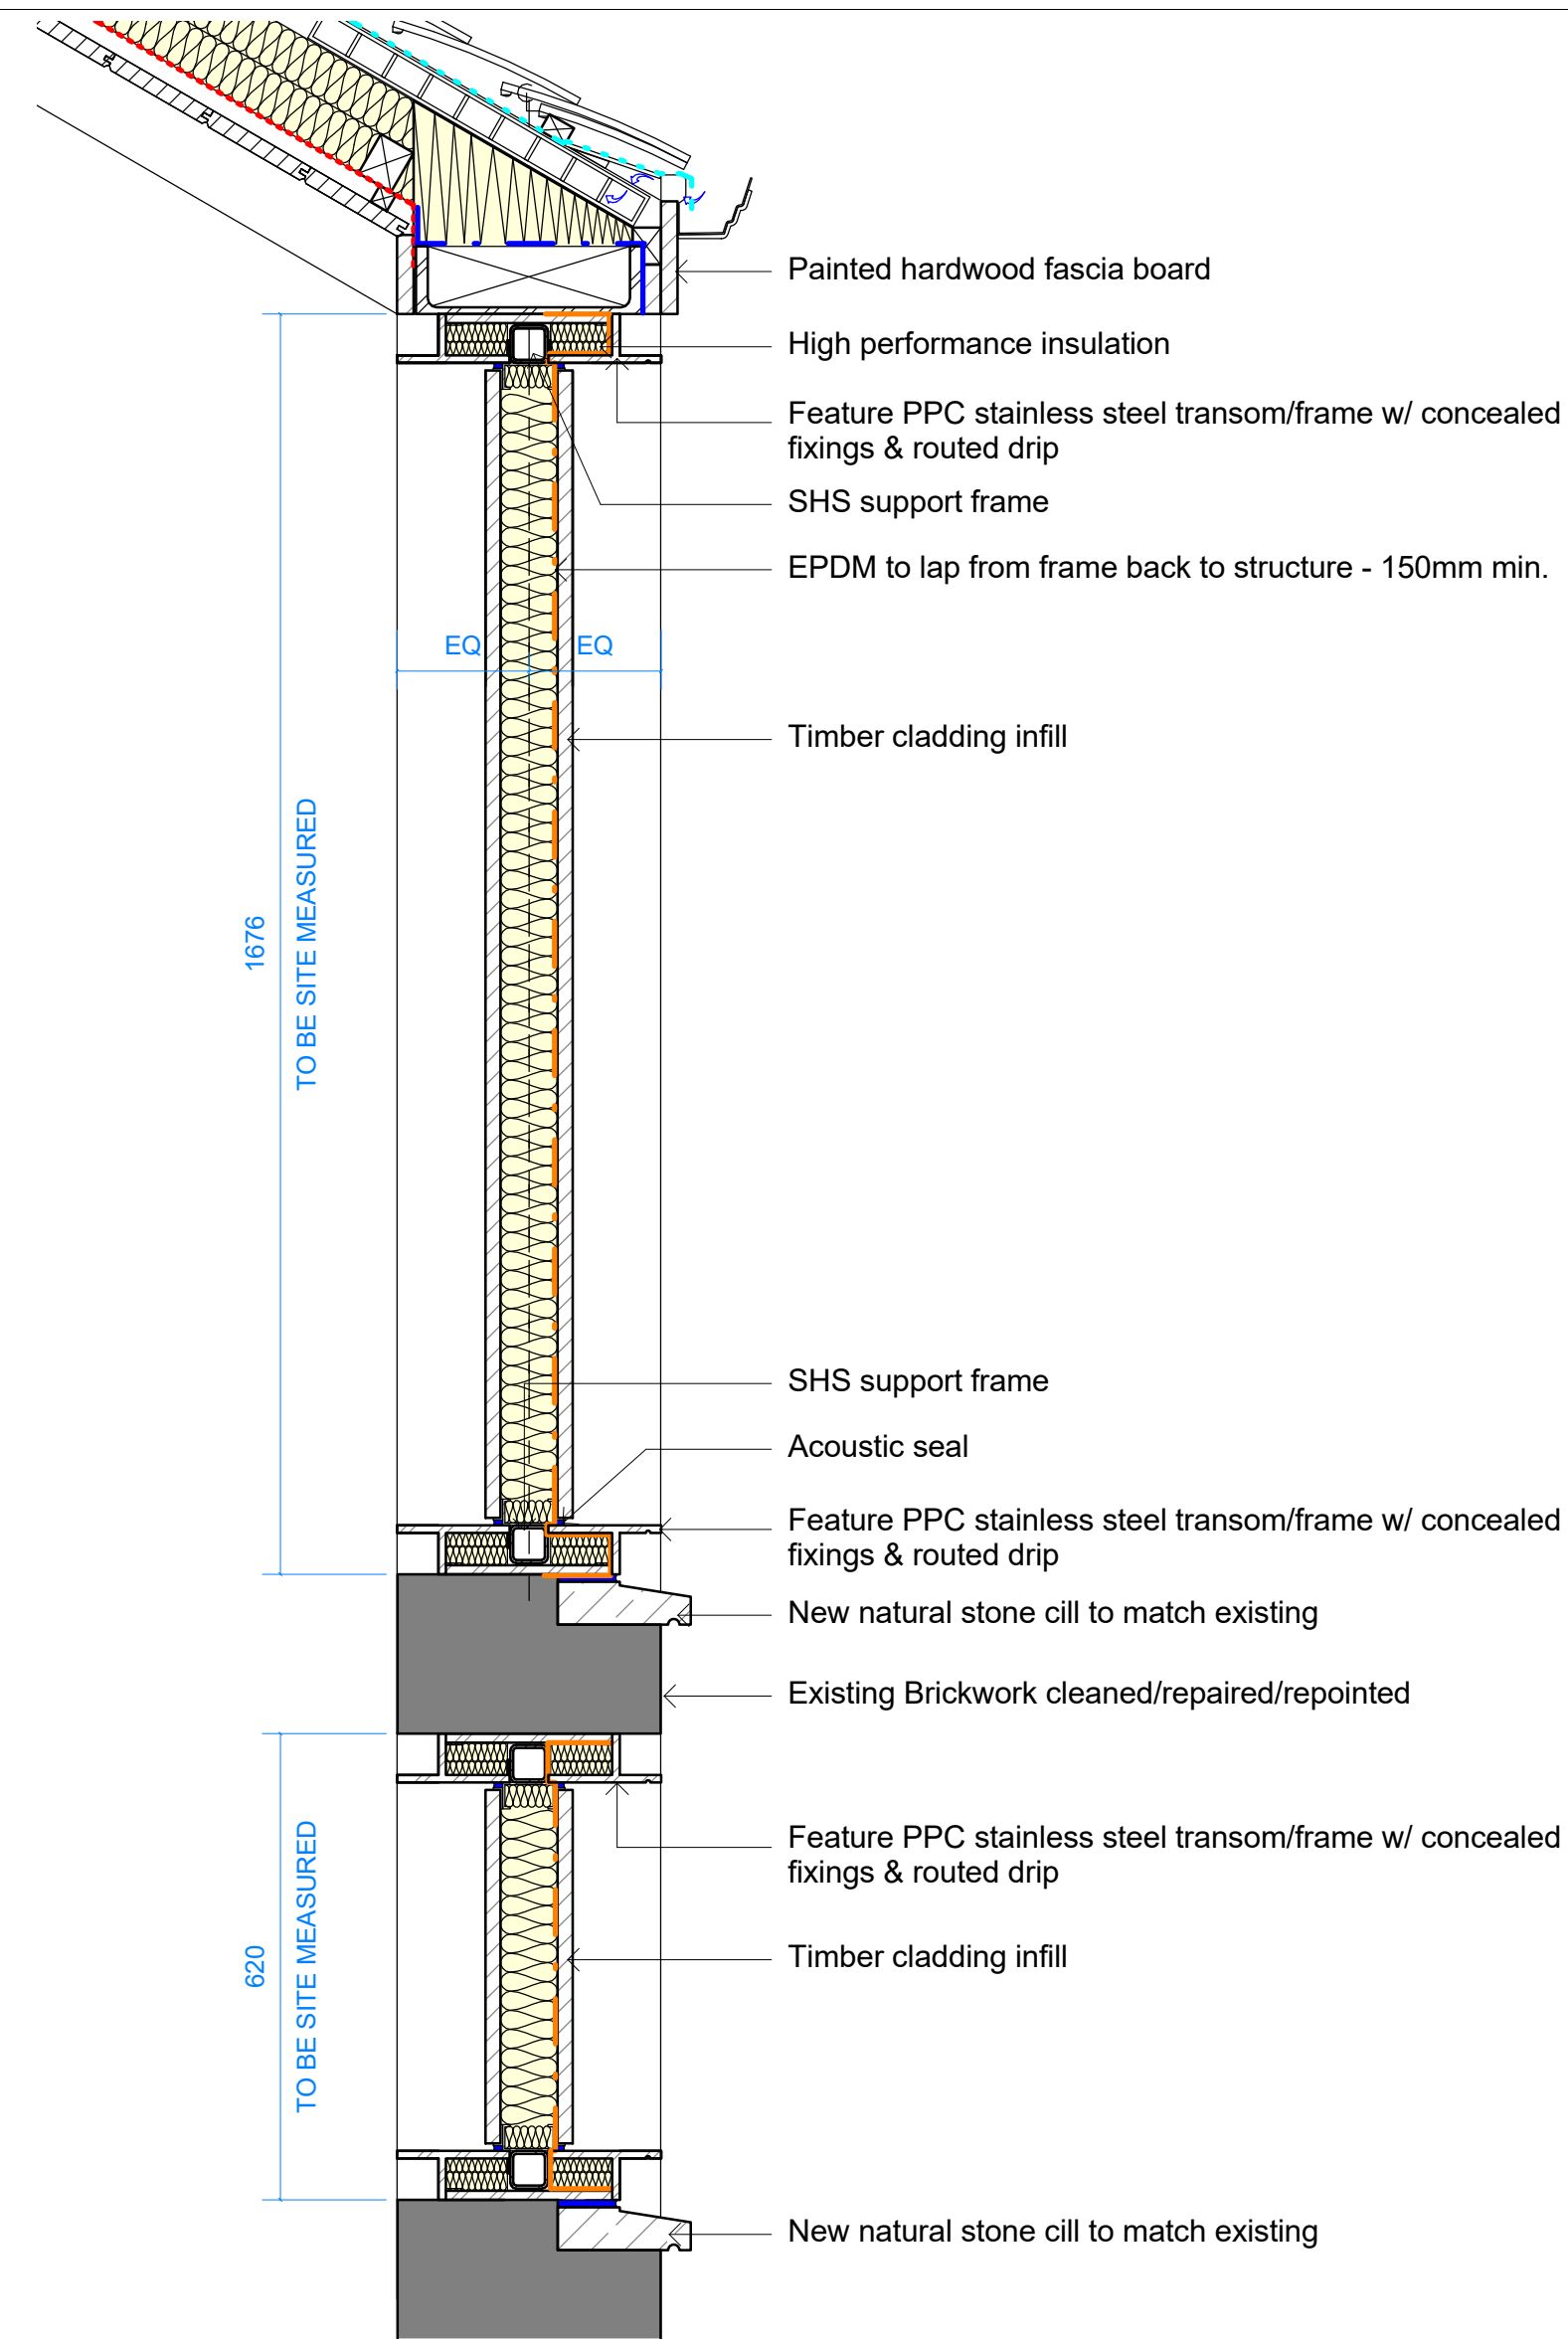

2 22 Denmark Place - North Window Section Detail  
Scale: 1 : 10

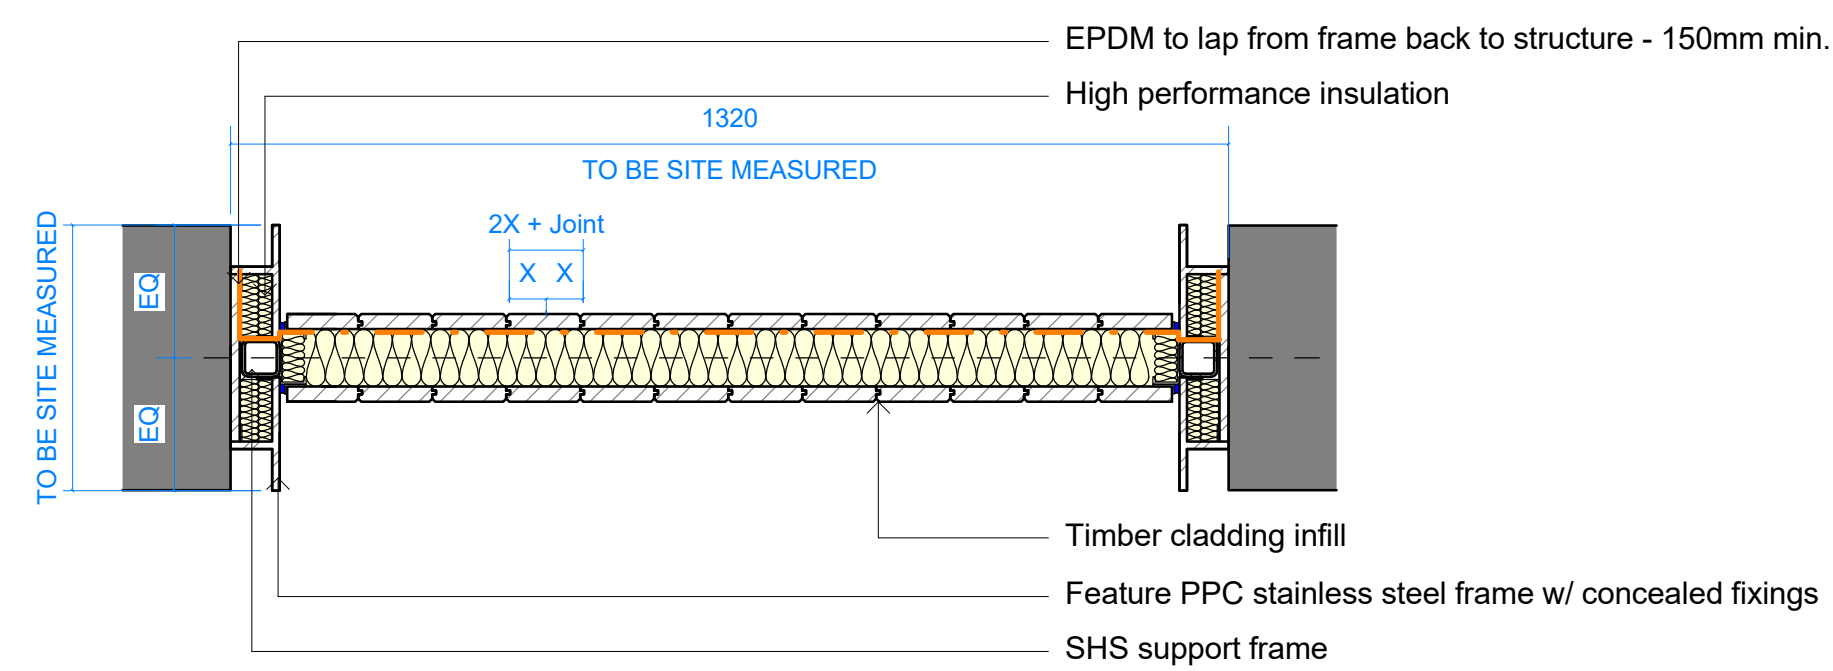


3 22 Denmark Place - North Window Type HH Plan  
Scale: 1 : 10

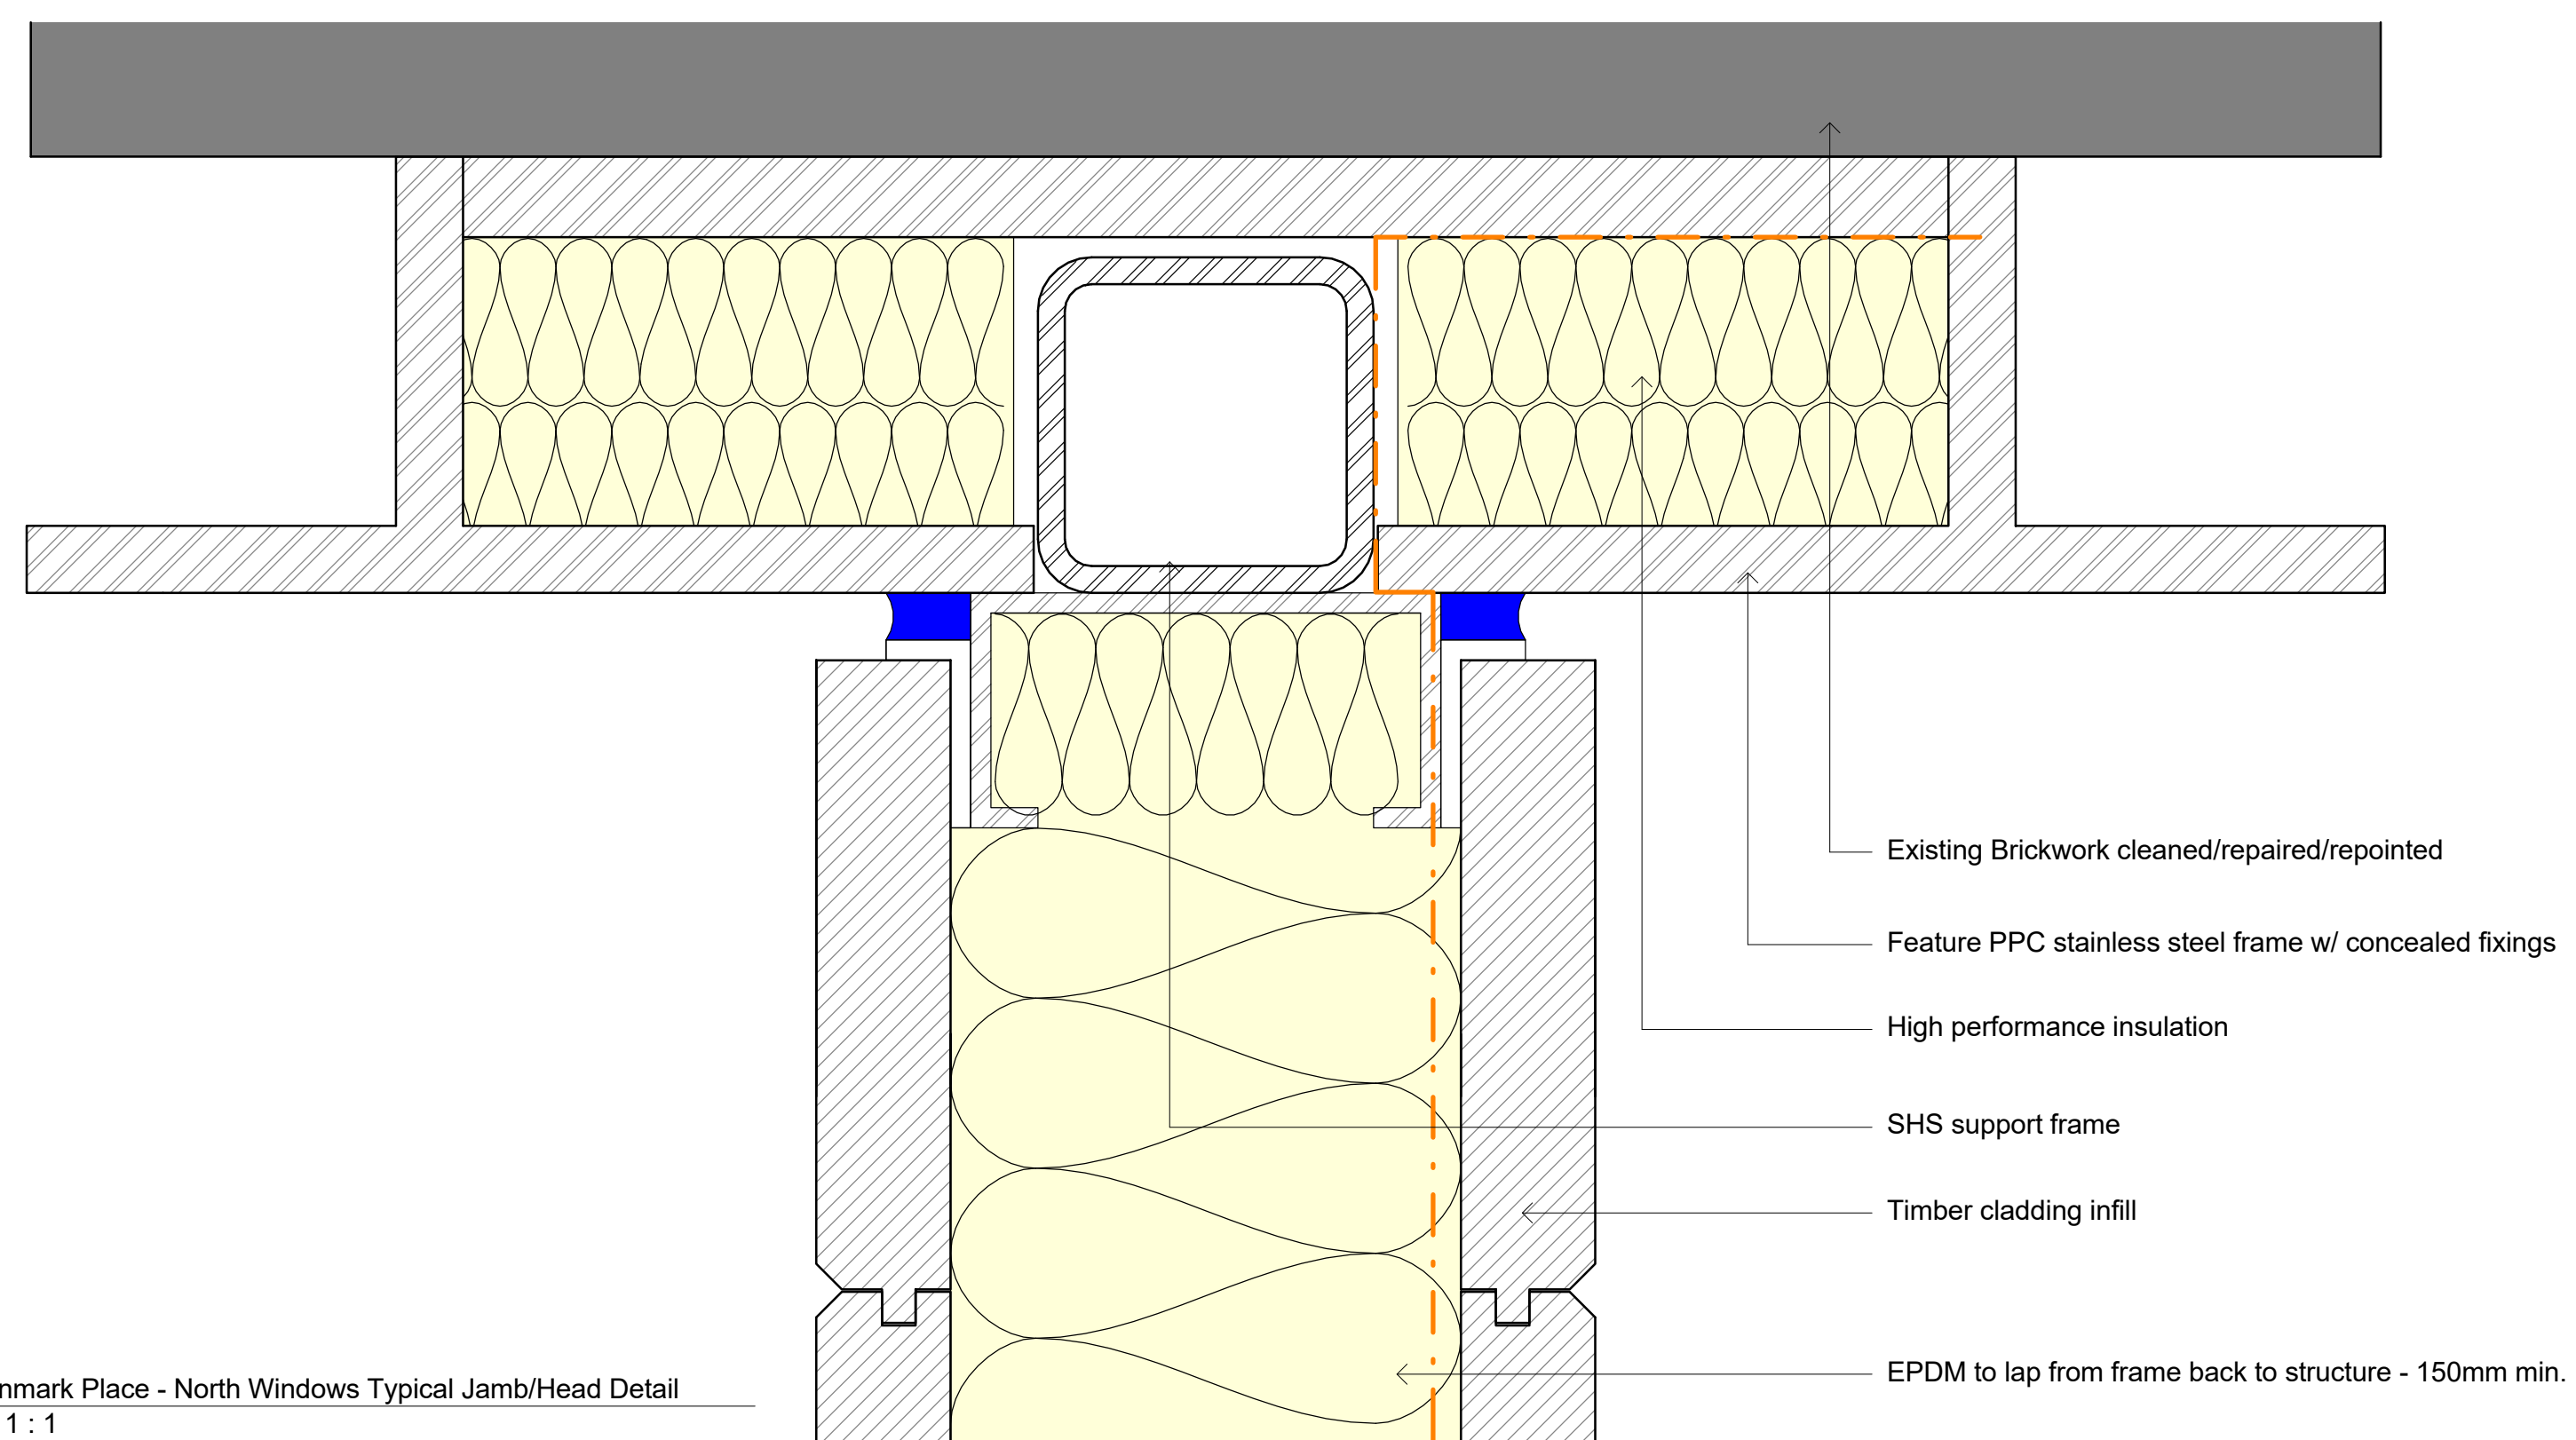

4 22 Denmark Place - North Windows Typical Jamb/Head Detail  
Scale: 1 : 1

Key Plan:

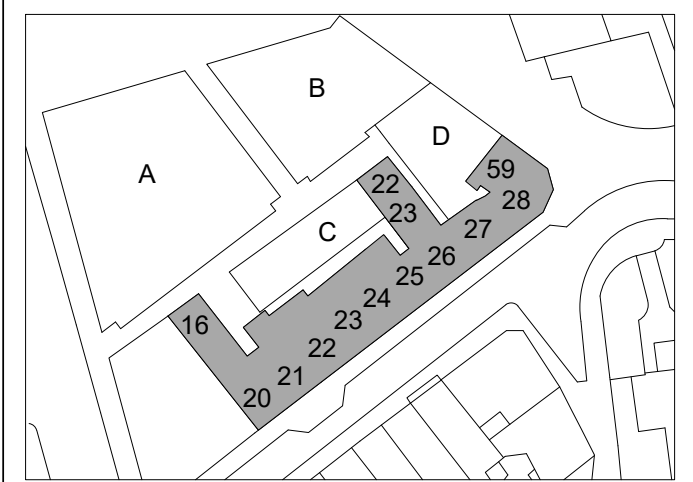

CDM:



Refer to the Risk Register for more information.

Notes:

Project: **St Giles Circus**

Project Number: **1793**

Drawing Title:  
**Proposed - 22 Denmark Place North Windows**

Drawing No.  
**1793\_2\_PL(22)22**

Scale@A1:**As indicated**

Issued for: **S1 - INFORMATION**

Revision:  
**P01 20.06.19 Issued for Information**

**Orms**

1 Oliver's Yard  
55-71 City Road  
London  
EC1Y 1HQ  
0207 833 8533  
orms@orms.co.uk  
orms.co.uk

Do not scale. All dimensions to be confirmed on site. Information contained in this drawing is the sole copyright of Orms designers + architects ltd and is not to be reproduced without permission.