


22 Denmark Place Window Type JJ Plan Scale: 1 : 10 2

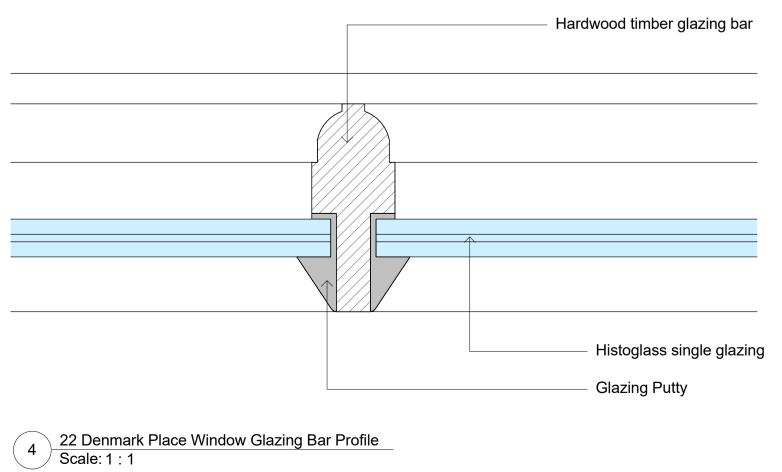

Timber cladding infill

Hardwood timber fascia


Histoglass single glazing - Hardwood timber glazing bar

Glazing Putty

Fixed timber casement window

New natural stone cill to match existing

Existing timber beam made good/repaired or replaced to match existing

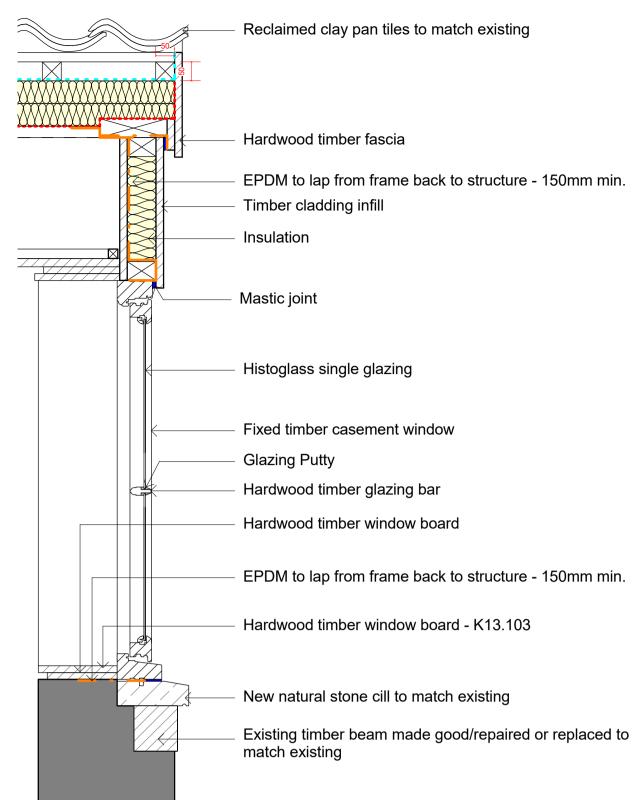



22 Denmark Street Section Detail Scale: 1 : 10

Hardwood timber glazing bar


Hardwood timber window board - EPDM to lap from frame back to structure - 150mm min.



Existing Brickwork cleaned/repaired/repointed

Mastic sealant

- New natural stone cill to match existing

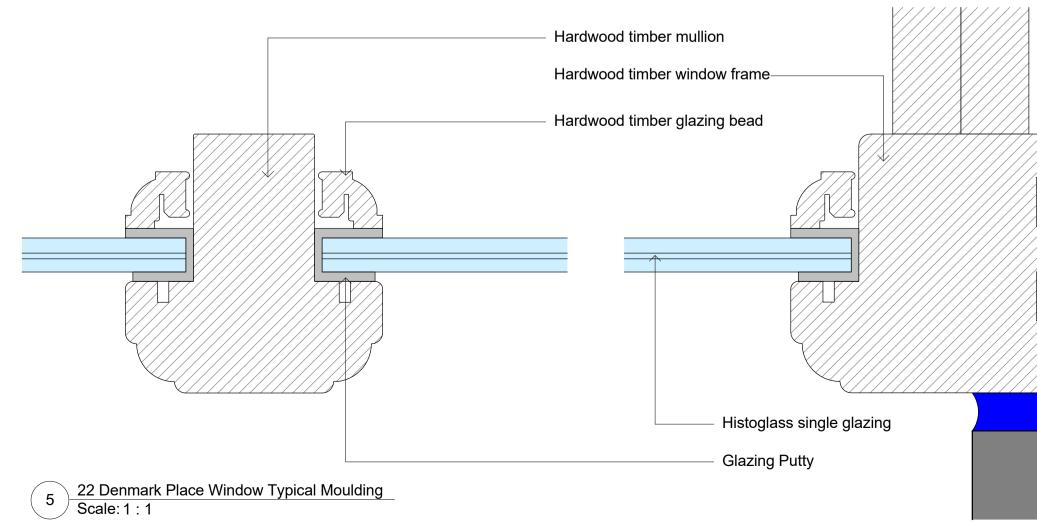



Key Plan: D

CDM:

<u>_____</u> Risks

Refer to the Risk Register for more information.

Notes:

Project: St Giles Circus

Project Number: 1793

Drawing Title: Proposed - 22 Denmark Place East Window

Drawing No.

1793_2_PL(22)23

Scale@A1: As indicated

Issued for: S1 - INFORMATION

Revision: P01 20.06.19 Issued for





London EC1Y 1HQ 0207 833 8533 orms@orms.co.uk orms.co.uk

Do not scale. All dimensions to be confirmed on site. Information contained in this drawing is the sole copyright of Orms designers + architects Itd and is not to be reproduced without permission.