



Bartholomew Villas

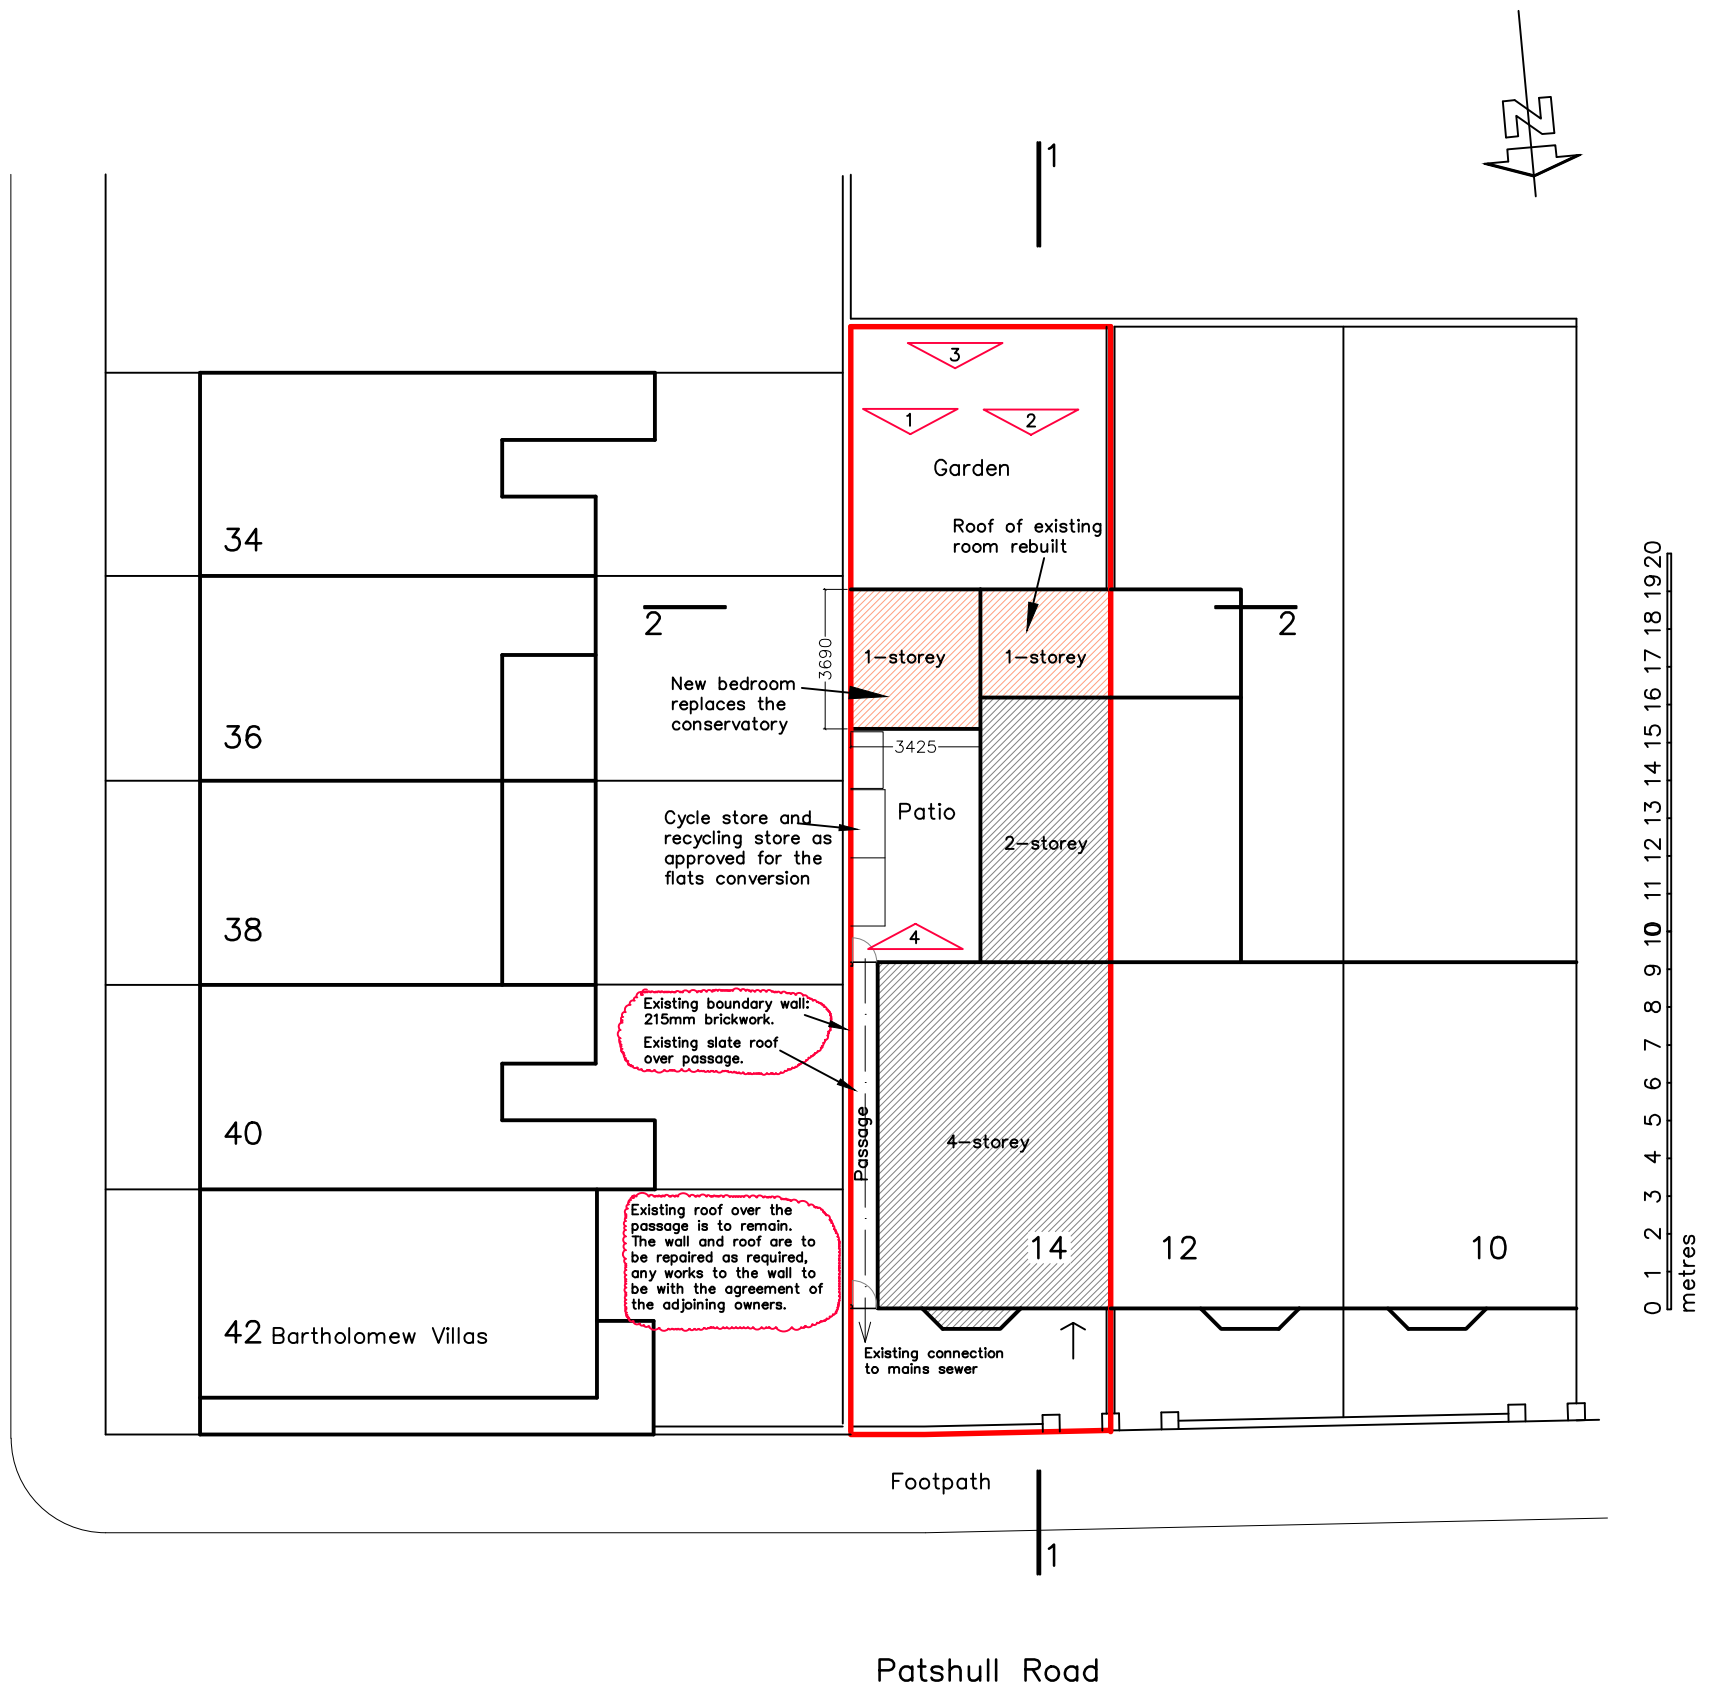

 Location of photographs in the Design and Access Statement

0 1 2 3 4 5 6 7 8 9 10 11 12 13 14 15 16 17 18 19 20 metres

A 1.July.19 Notes on passage wall and roof.

REV No.	DATE	REMARKS
---------	------	---------

14A, PATSHULL ROAD, KENTISH TOWN, LONDON NW5

BLOCK PLAN FOR REBUILDING OF CONSERVATORY

Scale: 1:200 (at A3 print)

October 2018

I.D.CUTHBERT MCIAT ACIOB
Chartered Architectural Technologist
6, Burgess Field, Chelmsford, Essex
CM2 6UE Tel: 01245-450802
iancuthbert@blueyonder.co.uk

drawing no:

482:58 A