




ELEVATION 1

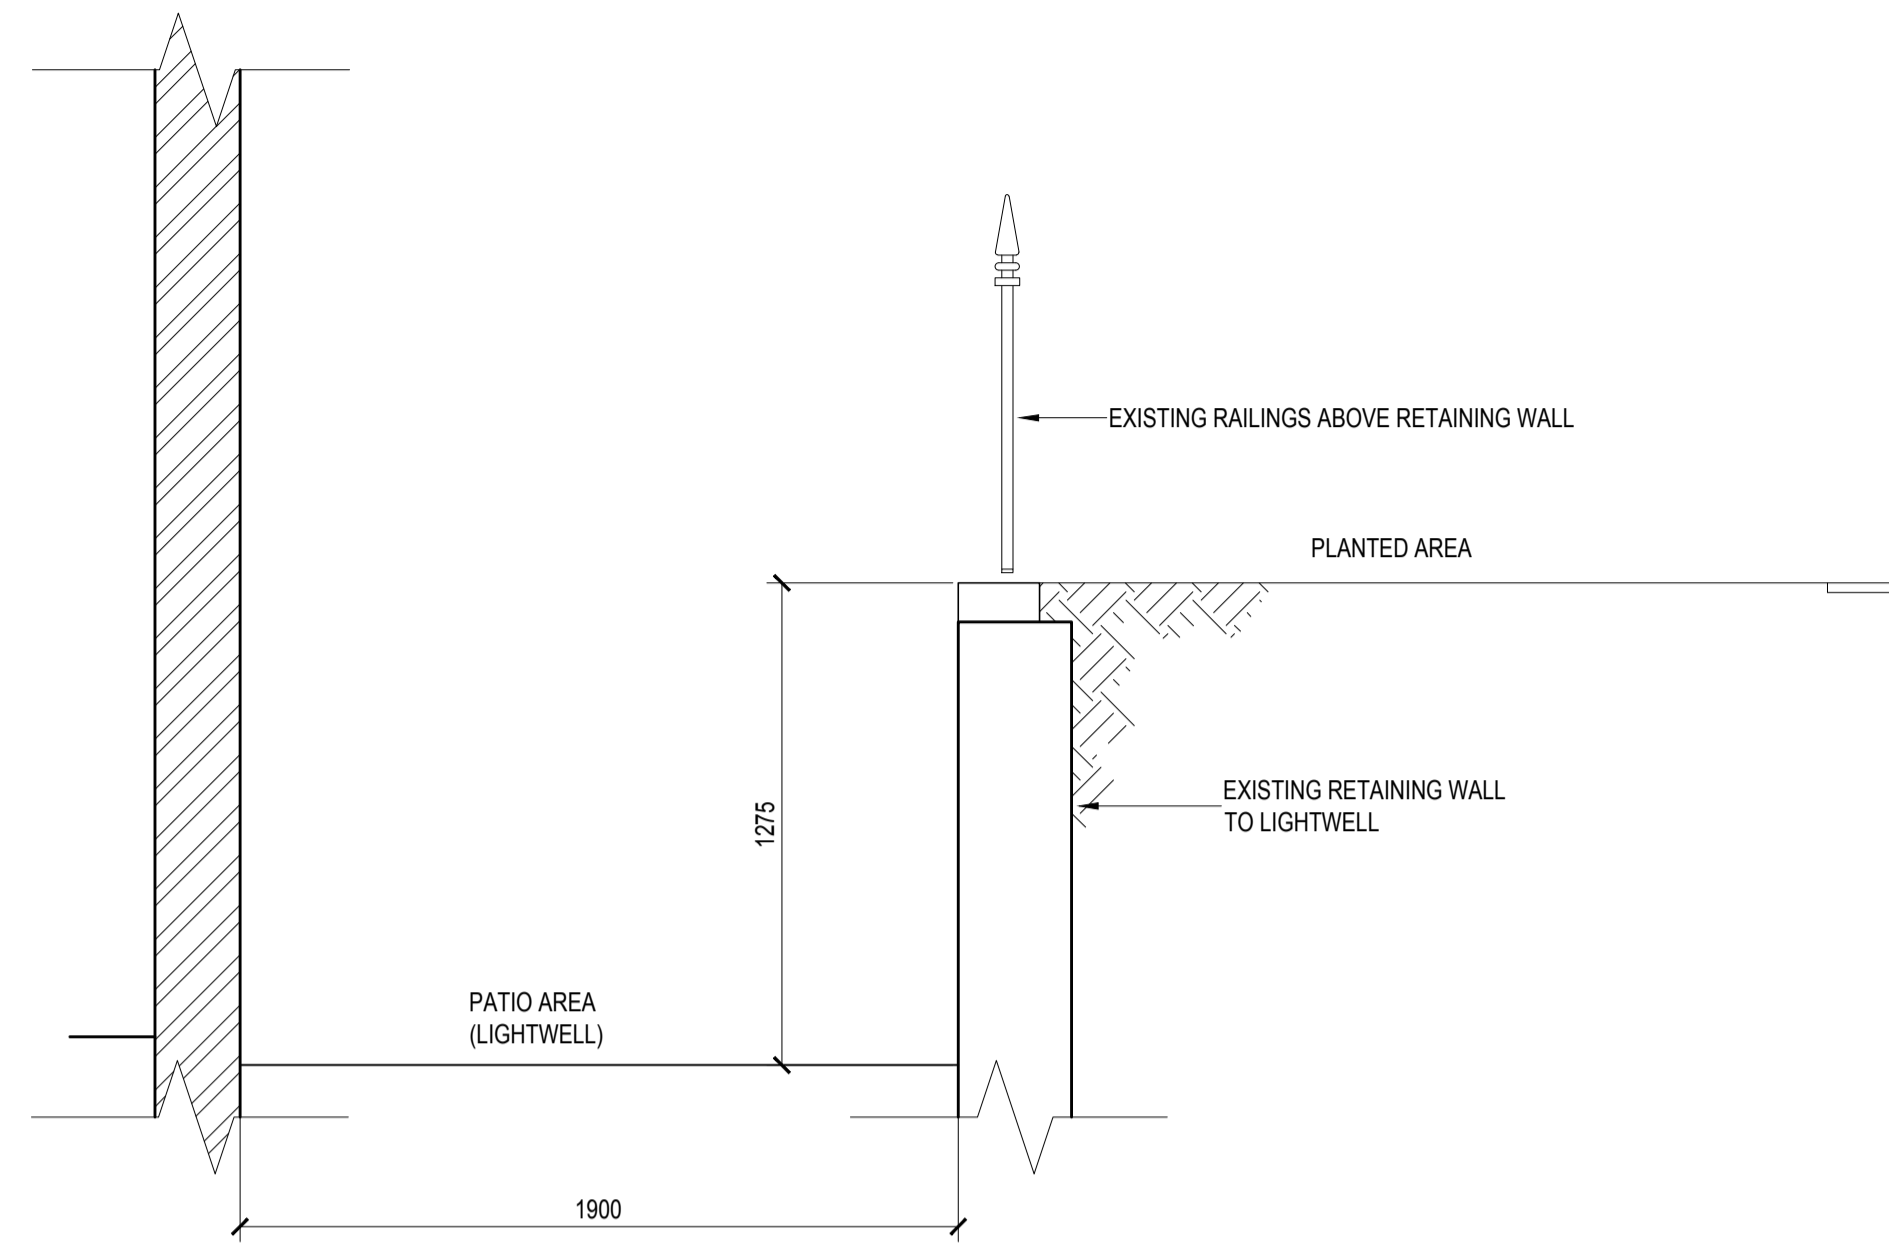



SECTION 3-3 Scale 1:20

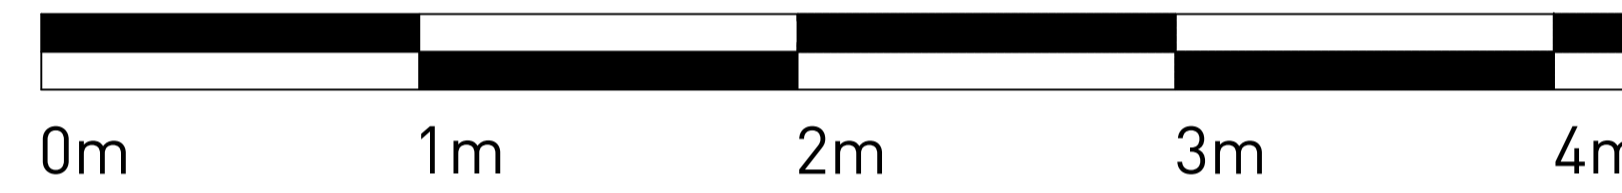

SCALE BAR 1:20

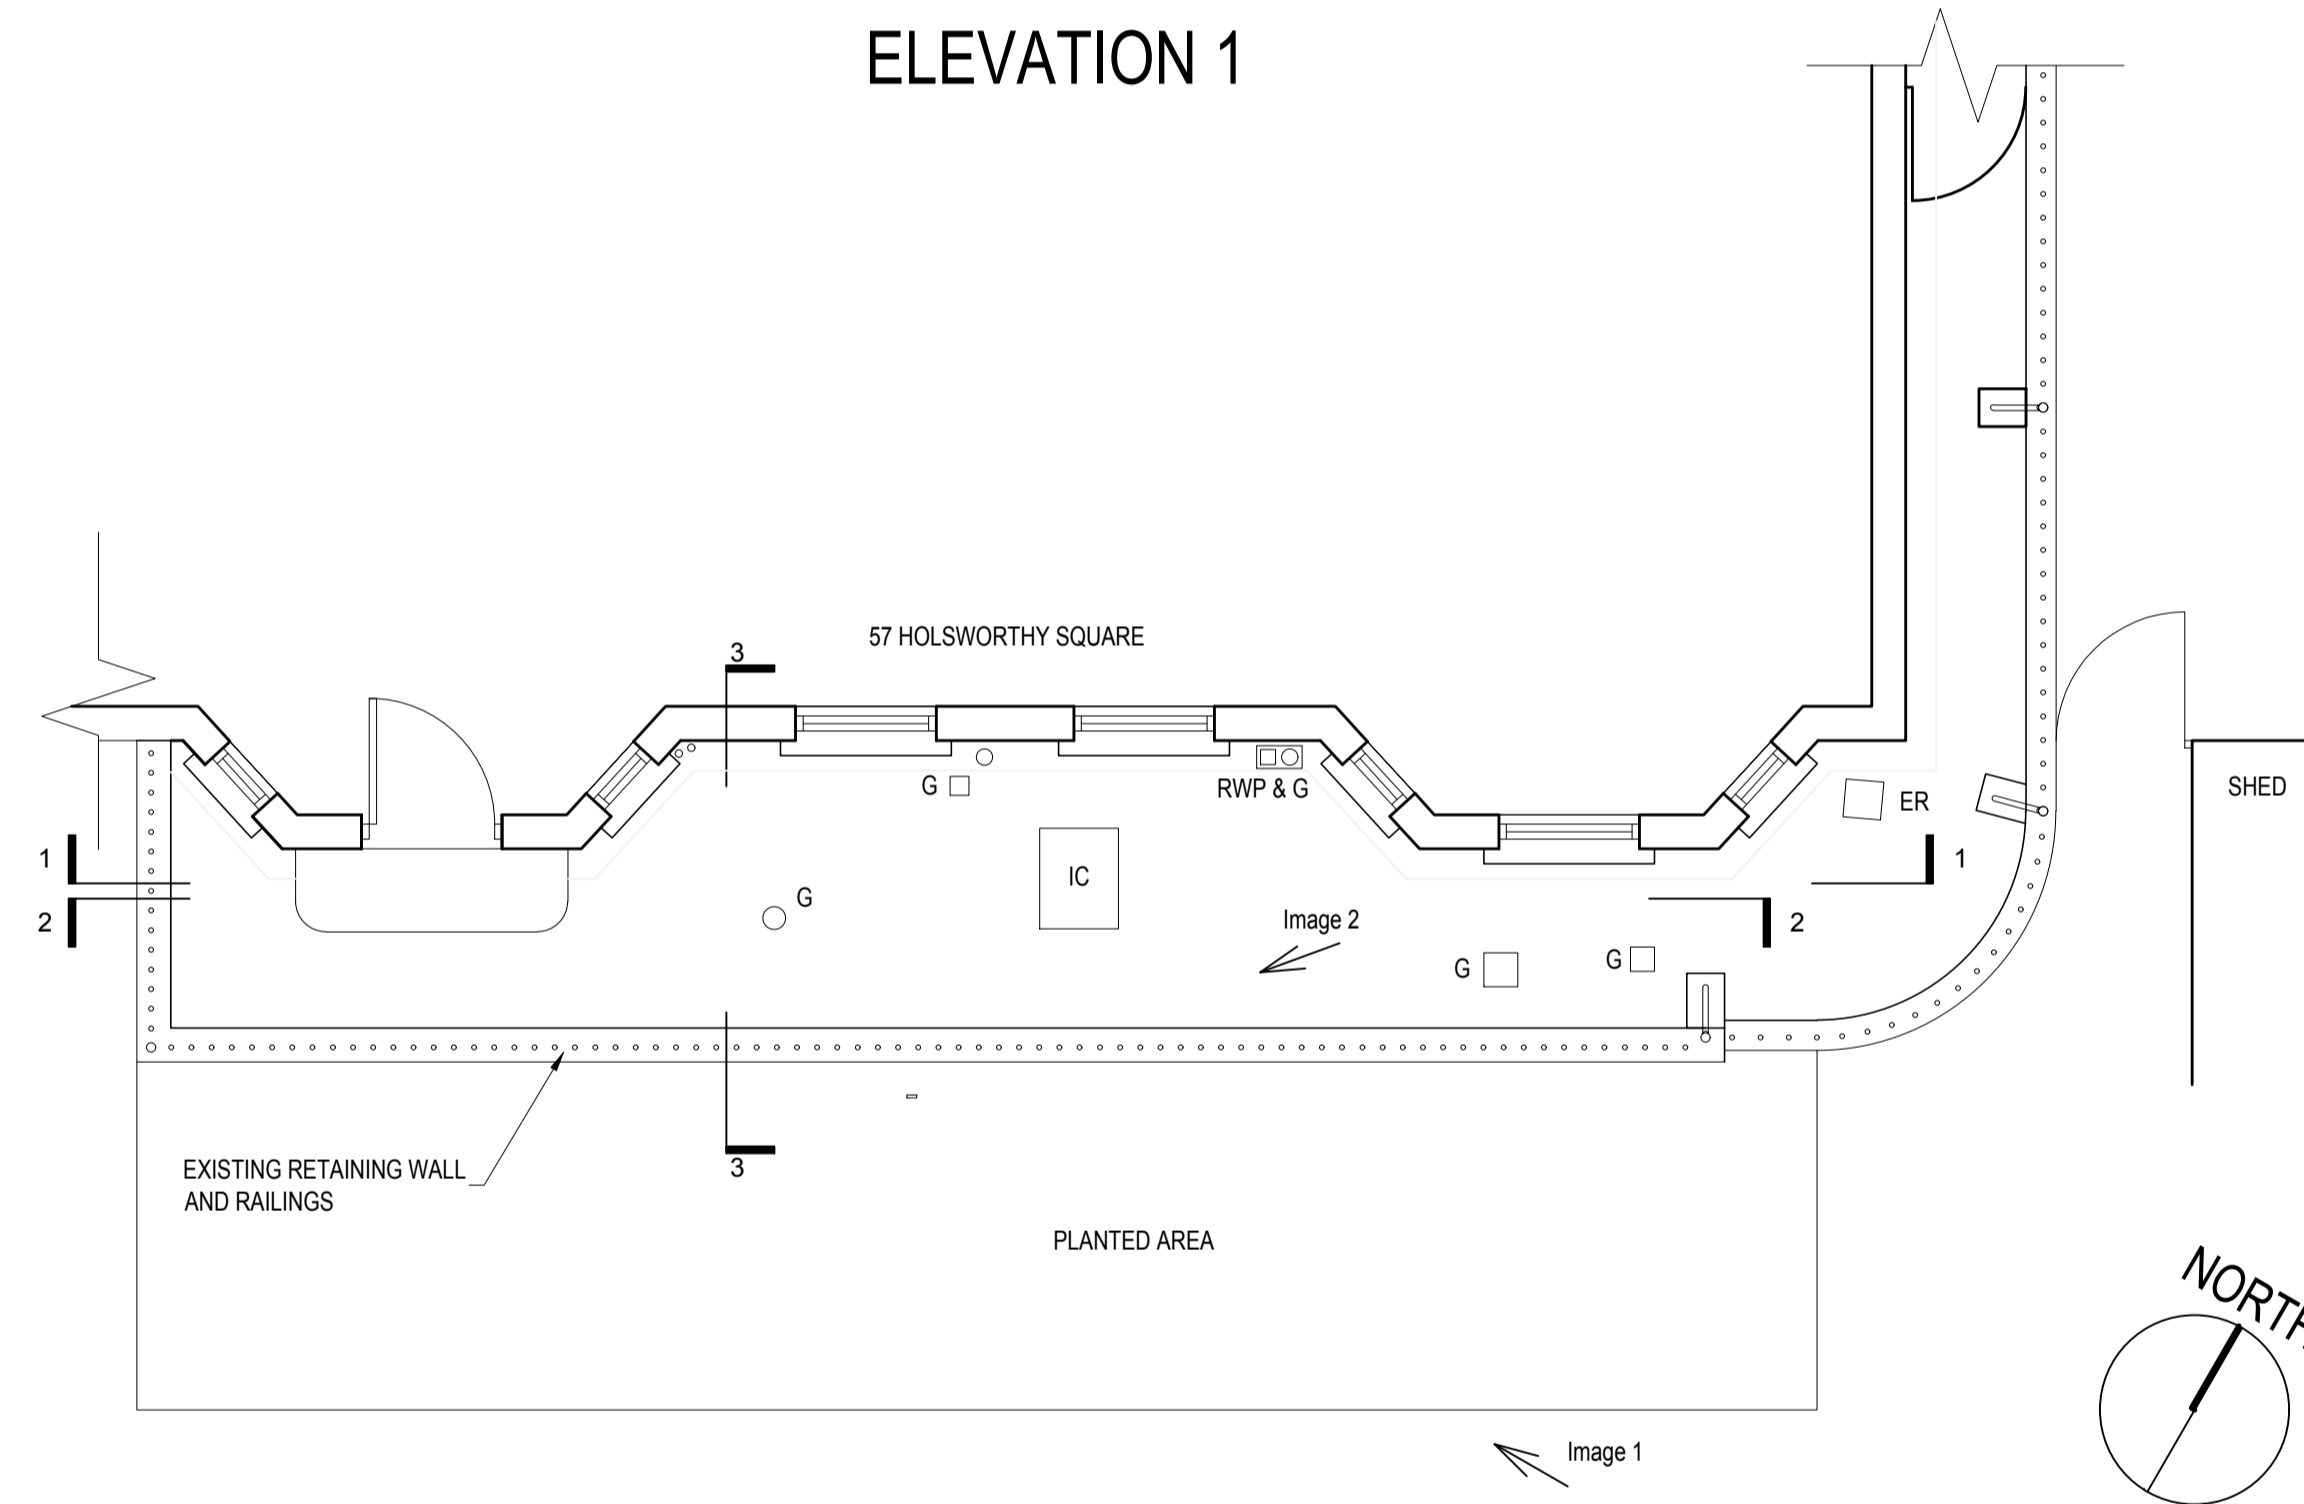

ELEVATION 2

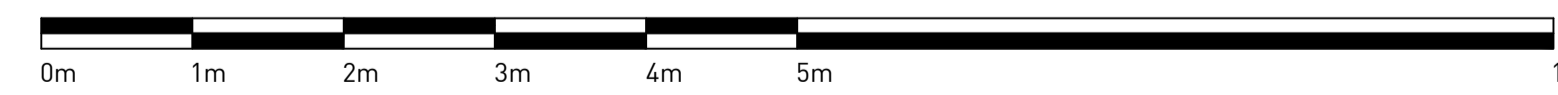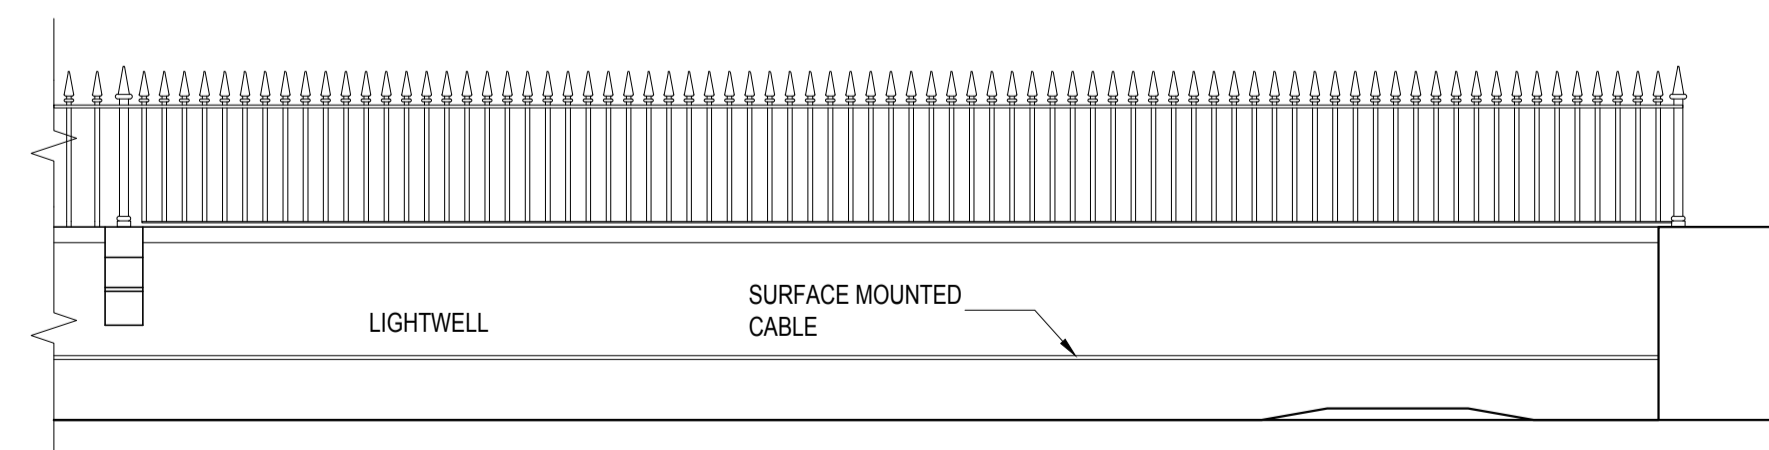

SCALE BAR 1:50

NOTES:
DRAWING TO BE READ IN CONJUNCTION WITH ALL ARCHITECTS AND SERVICES ENGINEERS' DRAWINGS, AND ALL OTHER RELEVANT INFORMATION.
ANY DISCREPANCIES TO BE BROUGHT TO THE ATTENTION OF EDGE STRUCTURES LTD.
DO NOT SCALE FROM THE DRAWING, USE FIGURED DIMENSIONS ONLY.
THE CONTRACTOR IS TO VERIFY ALL DIMENSIONS ON SITE BEFORE COMMENCING ANY WORK OR PREPARING ANY SHOP DRAWINGS.
WORK AND MATERIALS TO BE IN ACCORDANCE WITH CURRENT BUILDING REGULATIONS AND BRITISH STANDARDS.
THIS DRAWING REMAINS THE COPYRIGHT OF EDGE STRUCTURES LTD.

KEY

- G Gulley
- RWP Rainwater Pipe
- IC Inspection Chamber
- ER Earth Rod

| | | | | |
|---|-----------------------|-----|----|----------|
| A | FIRST ISSUE: PLANNING | MAM | TB | 19.06.19 |
|---|-----------------------|-----|----|----------|

| REV | DESCRIPTION | DR | CH | DATE |
|-----|-------------|----|----|----------|
| MAM | TB | | | JUN 2019 |

SCALES @ A1
1:50/1:20

RESTRICTIONS
PLANNING

PROJECT
57 HOLSWORTHY SQUARE

TITLE
NEW PLATFORM LIFT
EXISTING PLANS, SECTIONS
AND ELEVATIONS

edge structures
Phoenix Yard
69 Kings Cross Road
LONDON
WC1X 9LL
t: 020 7239 4950
f: 020 7239 4951
e: info@edgestructures.com

| | | |
|------------|----------------|----------|
| JOB NUMBER | DRAWING NUMBER | REVISION |
| 9165-52 | 100 | A |

p:\9165 small jobs\52 - 57 holsworthy sq, wc1