



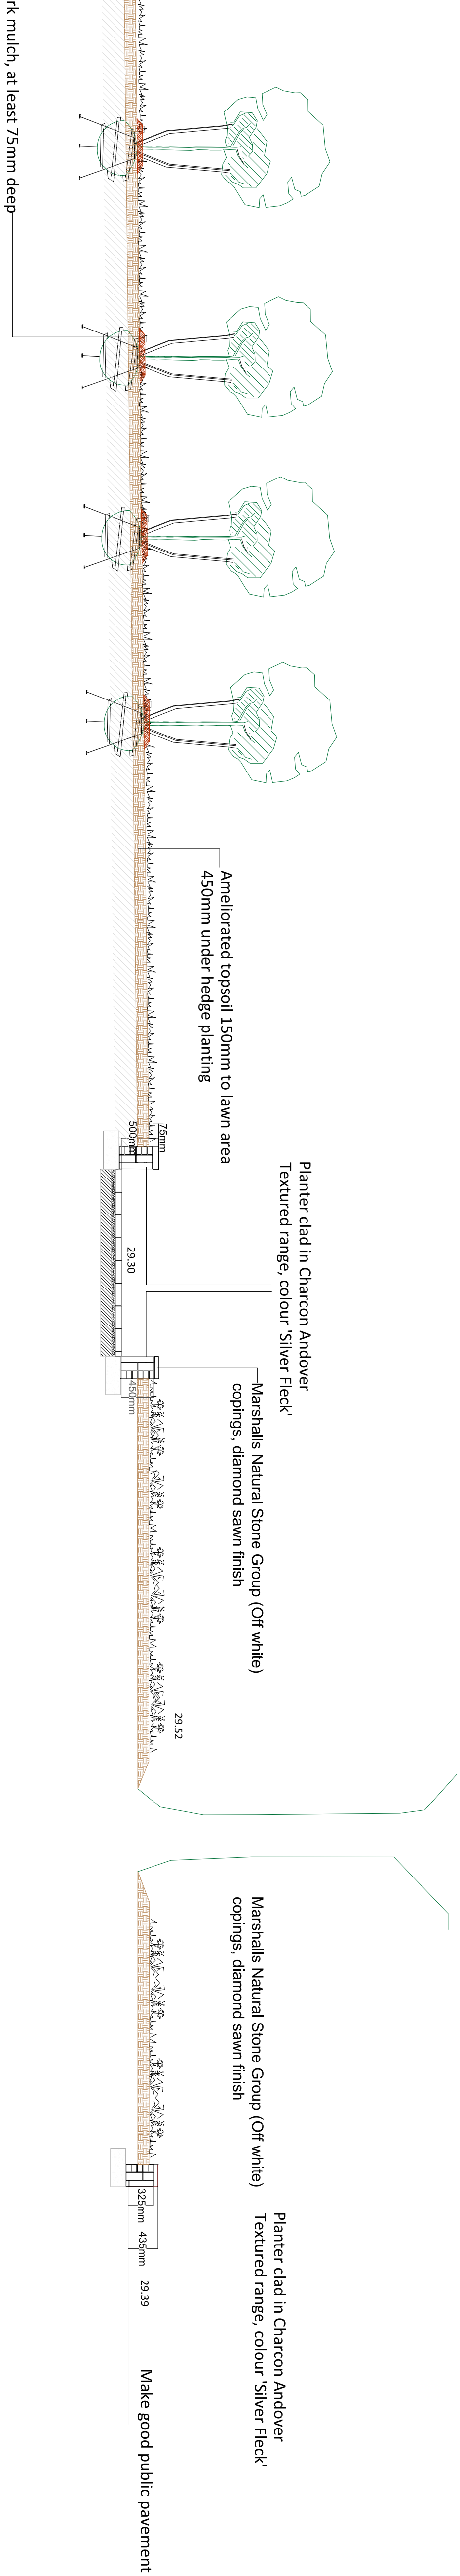

TREE GRILLES TO SPECIMEN TREE  
Manufacturer: Jones of Oswestry or similar approved.  
Product reference: Arbor-Slot recessed tree surround.  
Product code: DPA/6/SP/A/1060/15/105/B4/M2  
Note 2 no. rows of 240mm L x 60mm W x 80mm D concrete blocks per tray.  
Material: Galvanised steel frame and trays with stiffener beams below.  
Finish: Galvanised steel - as supplied.  
Colour: As supplied.  
Size: 2000 x 2000mm overall with 1060mm square aperture for tree.  
Accessories/ Special requirements: To incorporate aeration pipe aperture and flush cap and in ground uplighter (note lighting to M+E Engineer's specification).  
Method of fixing: Bolt fixed to local in situ concrete footings.

Phase 1

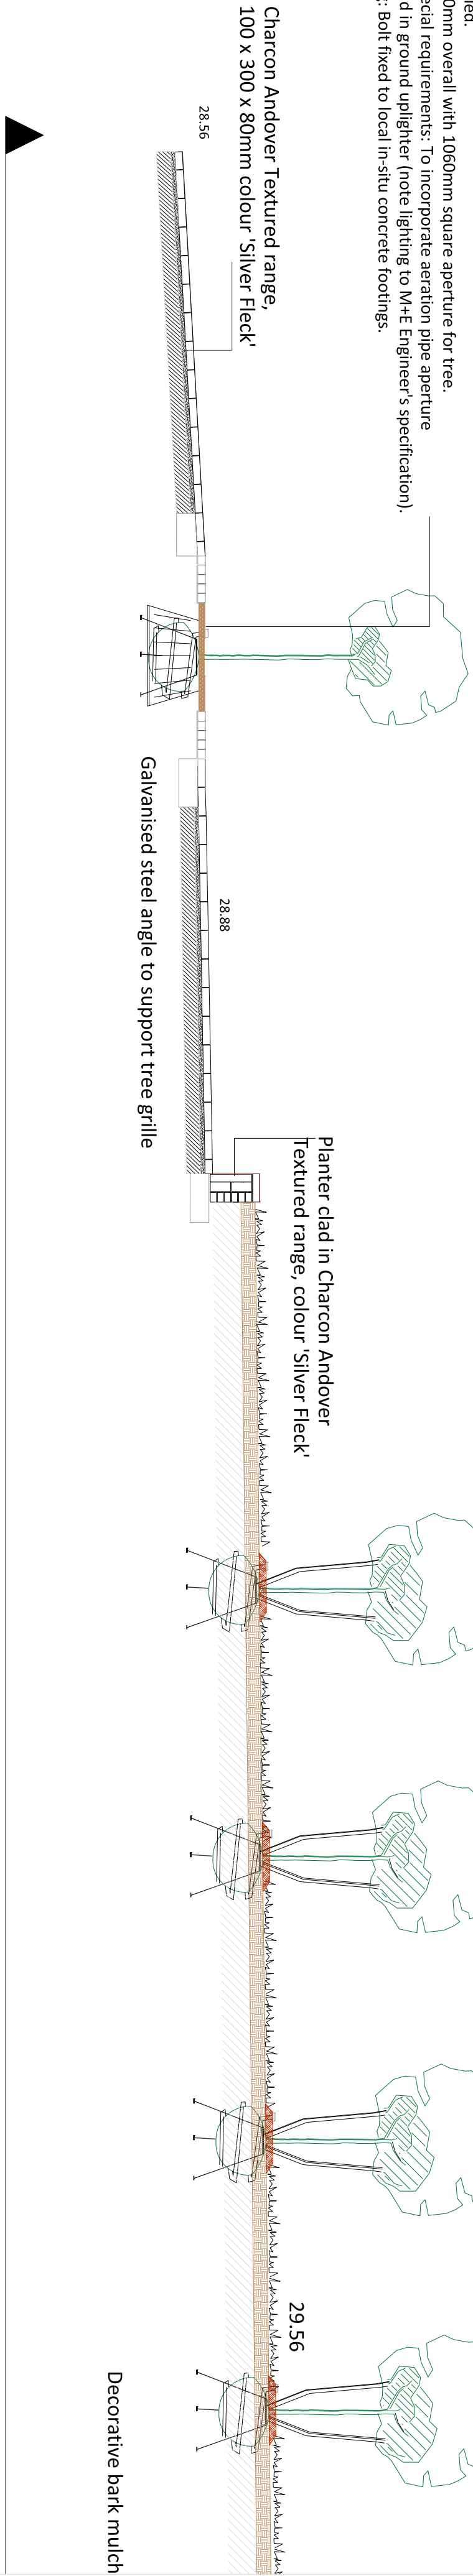

Notes  
Plan to be read in conjunction with the engineer and landscape drawings:  
No measurements to be scaled off drawing.  
Worked from figured dimensions only.  
Drawings for planning purposes only and based on drawings AG377-AL-HD-1-002, 003,004 & 005. No design responsibilities accepted.  
All dimensions shown on drawing are shown in millimetres unless otherwise stated.  
All dimensions and levels to be checked on site. Landscape Architect to be notified immediately of any discrepancies prior to the commencement of works.

## JO WILD LANDSCAPES

Landscape Architect  
Tel: 07867 336 117  
Email: jrwild@btinternet.com

Client: Hill Partnerships Ltd	
Project: Agar Grove- Phase 1B (Phase 2)	
Drawing Title: Section A	
Scale: 1:50 @ A1	Date: June 2019
Drawing Number: 104219	Revision Number: -