



29.52

Section C - Seat to planter on Agar Grove

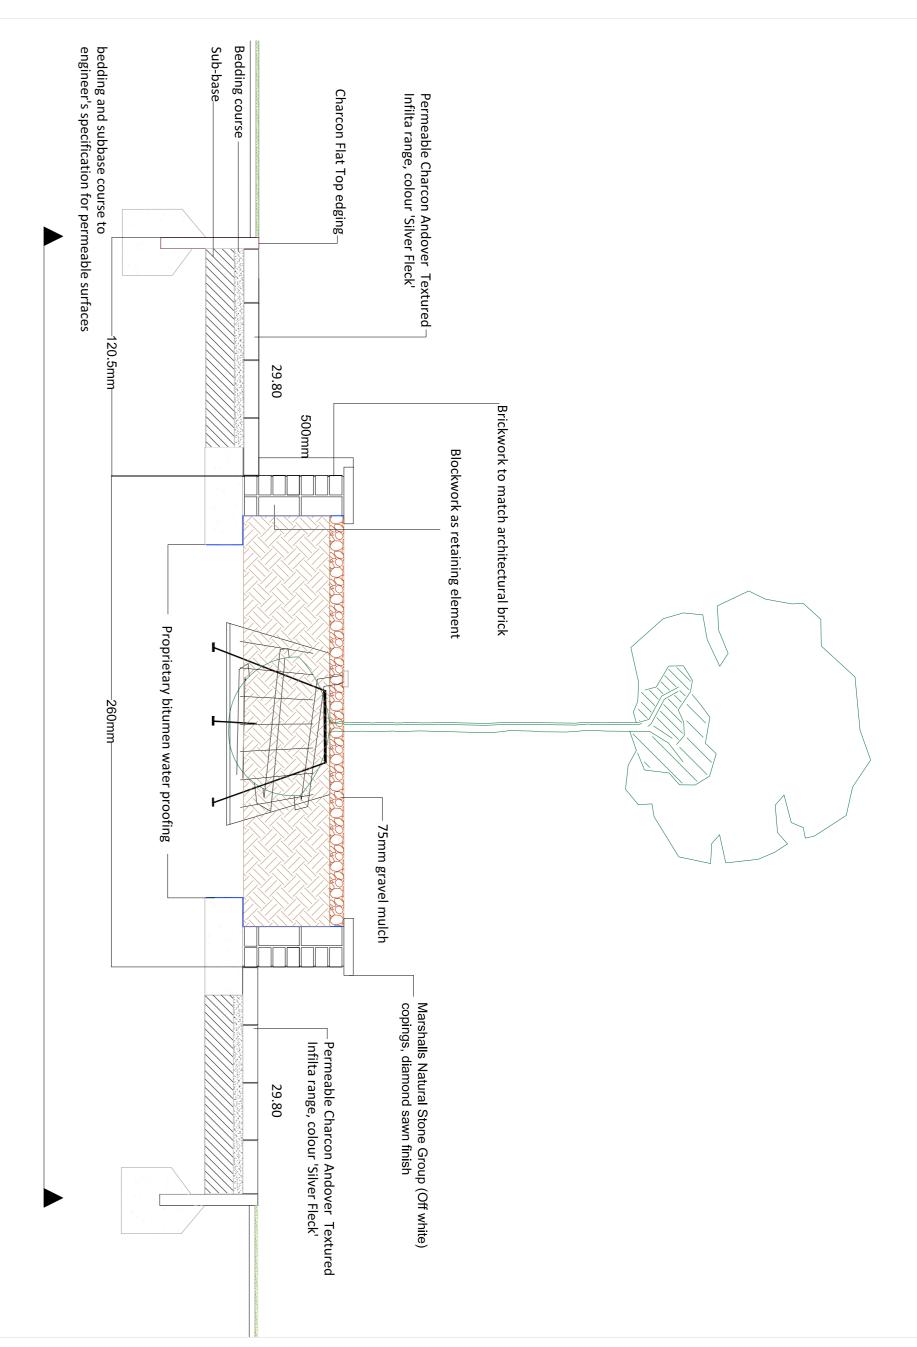

Section E - tree pit to south of Block H

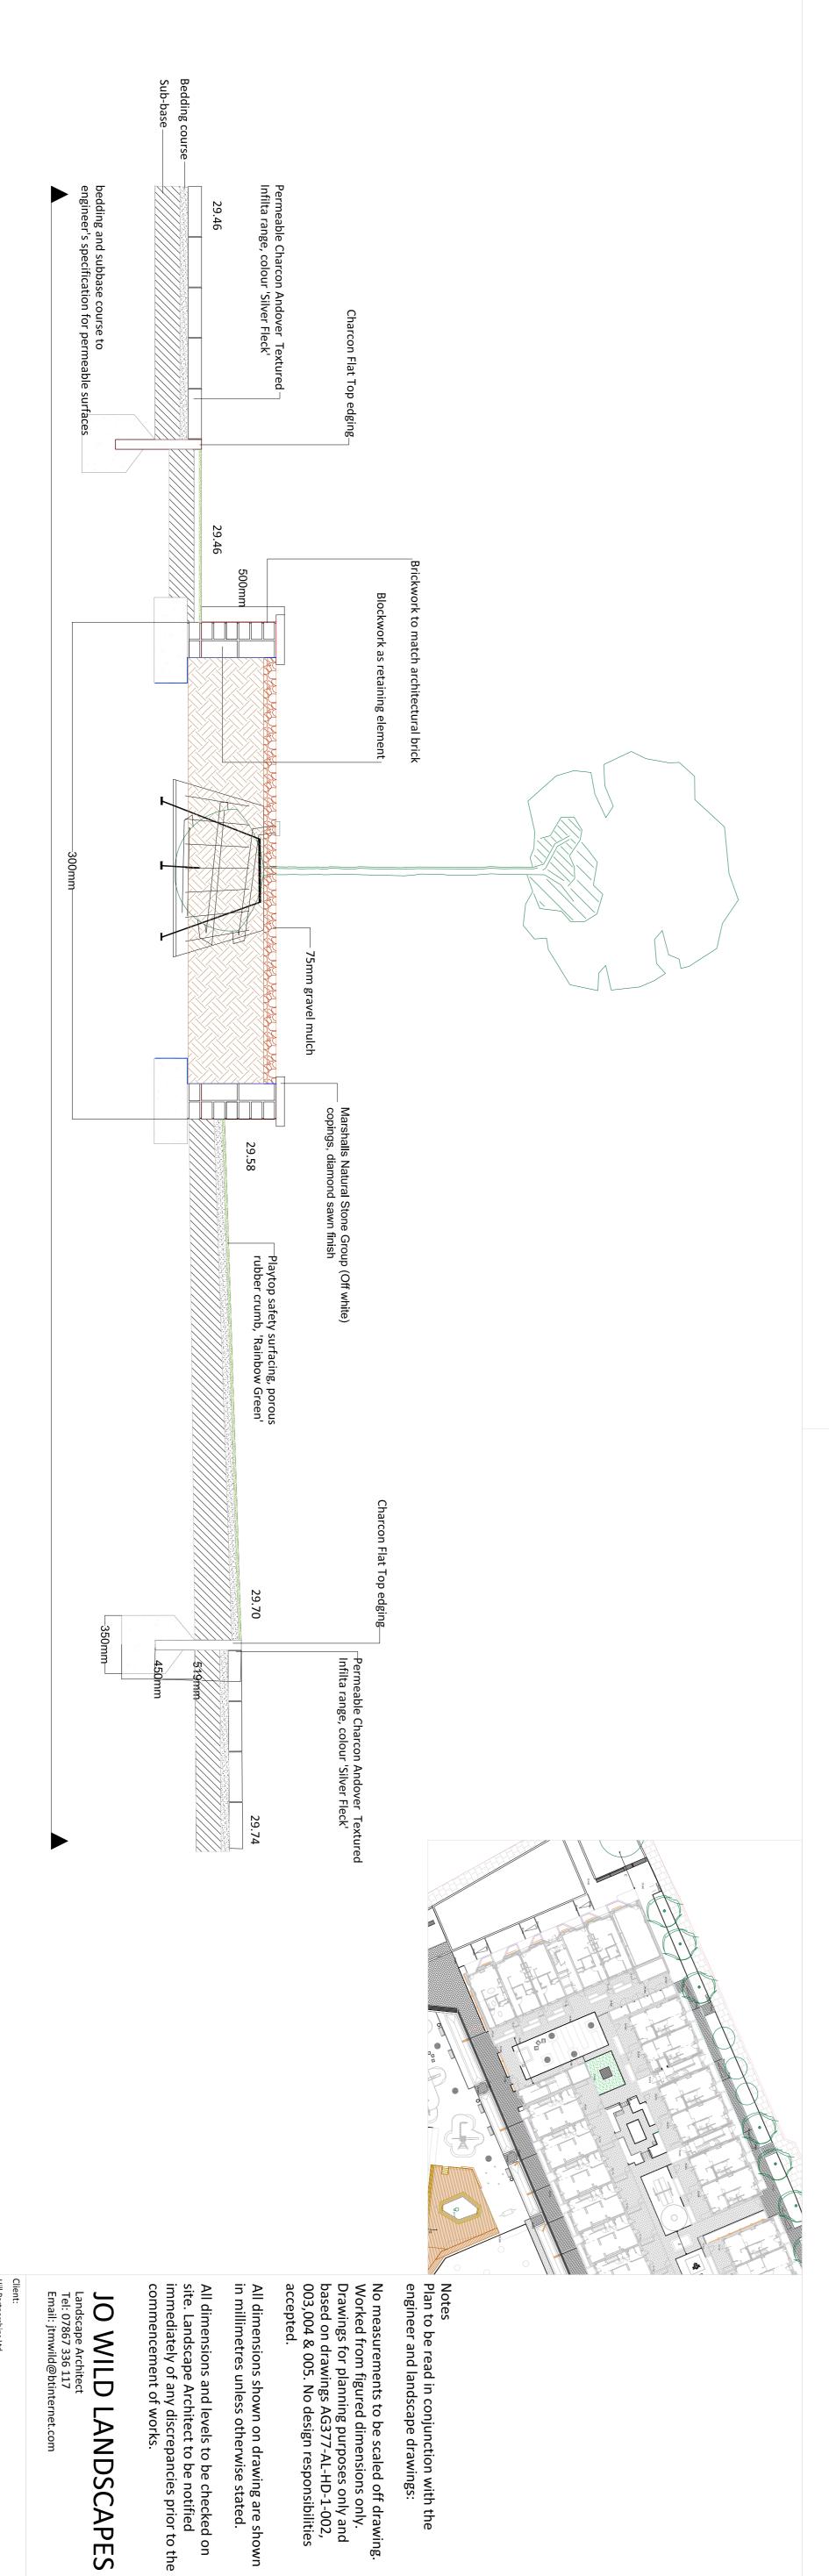

Section D - tree pit between Block G and F

Agar Grov

Drawing Title:
Section C - E

1:20 @ A1