


Section I - Raised Lawn on Agar Place


Multistemmed amelanchior trees

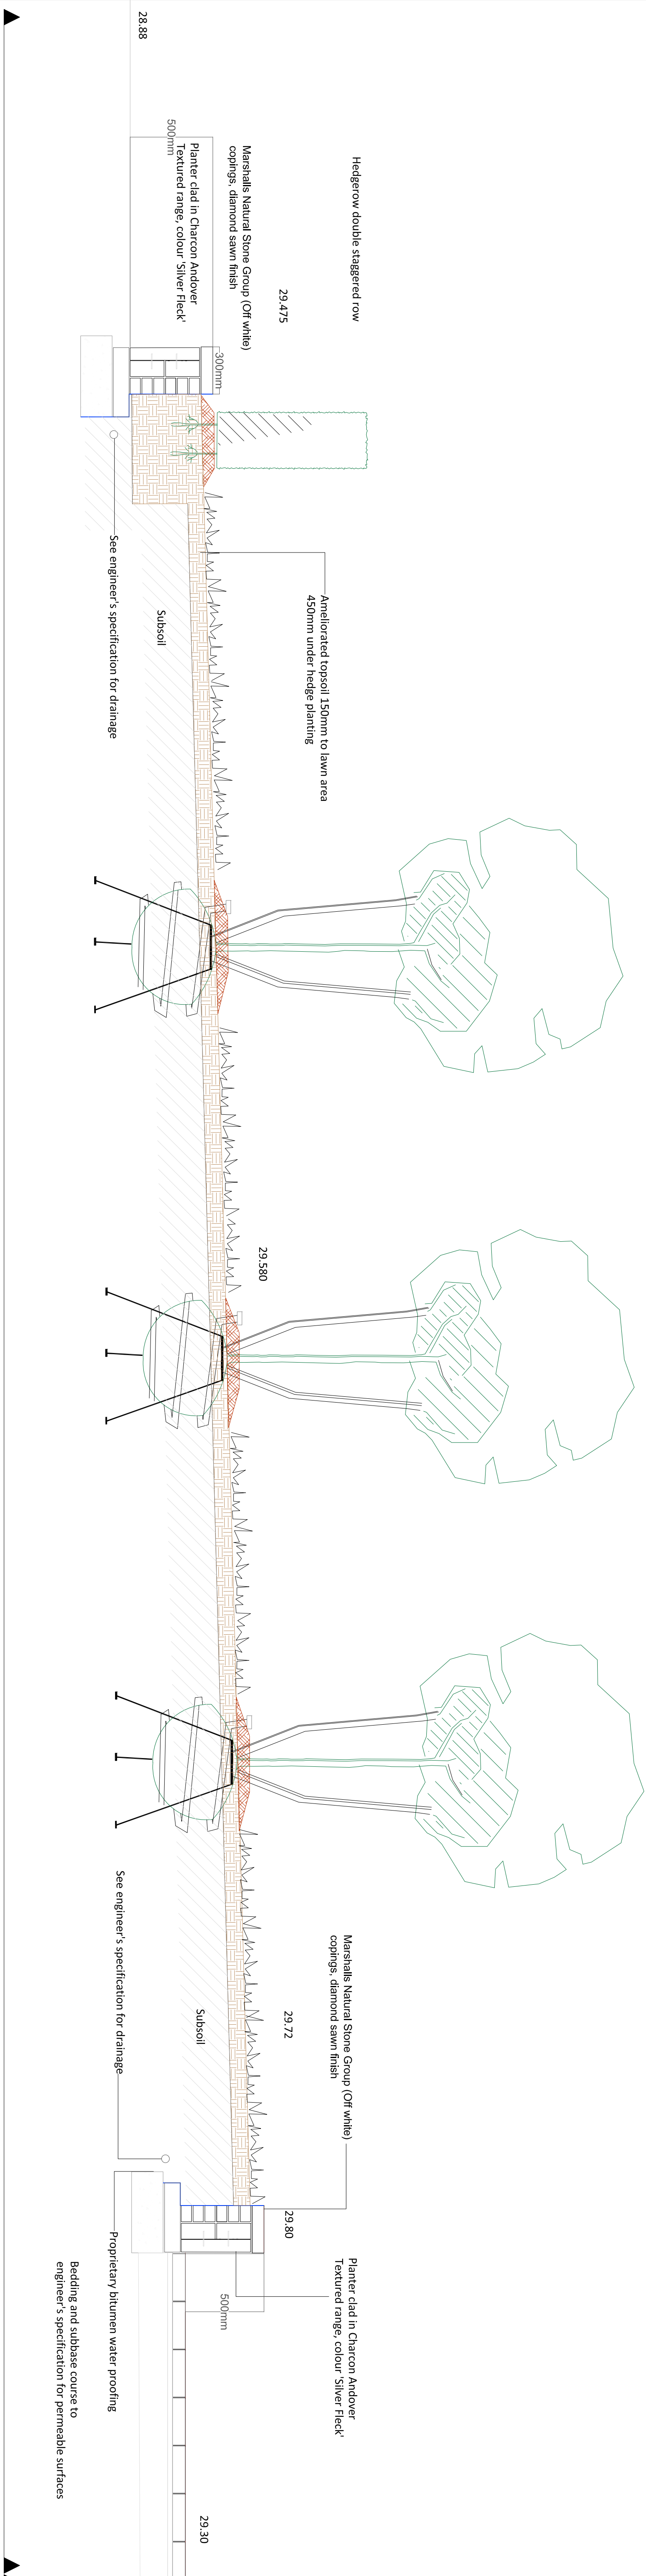


Section G - Agar Grove Block H privacy strips



Section H - privacy strips Block G

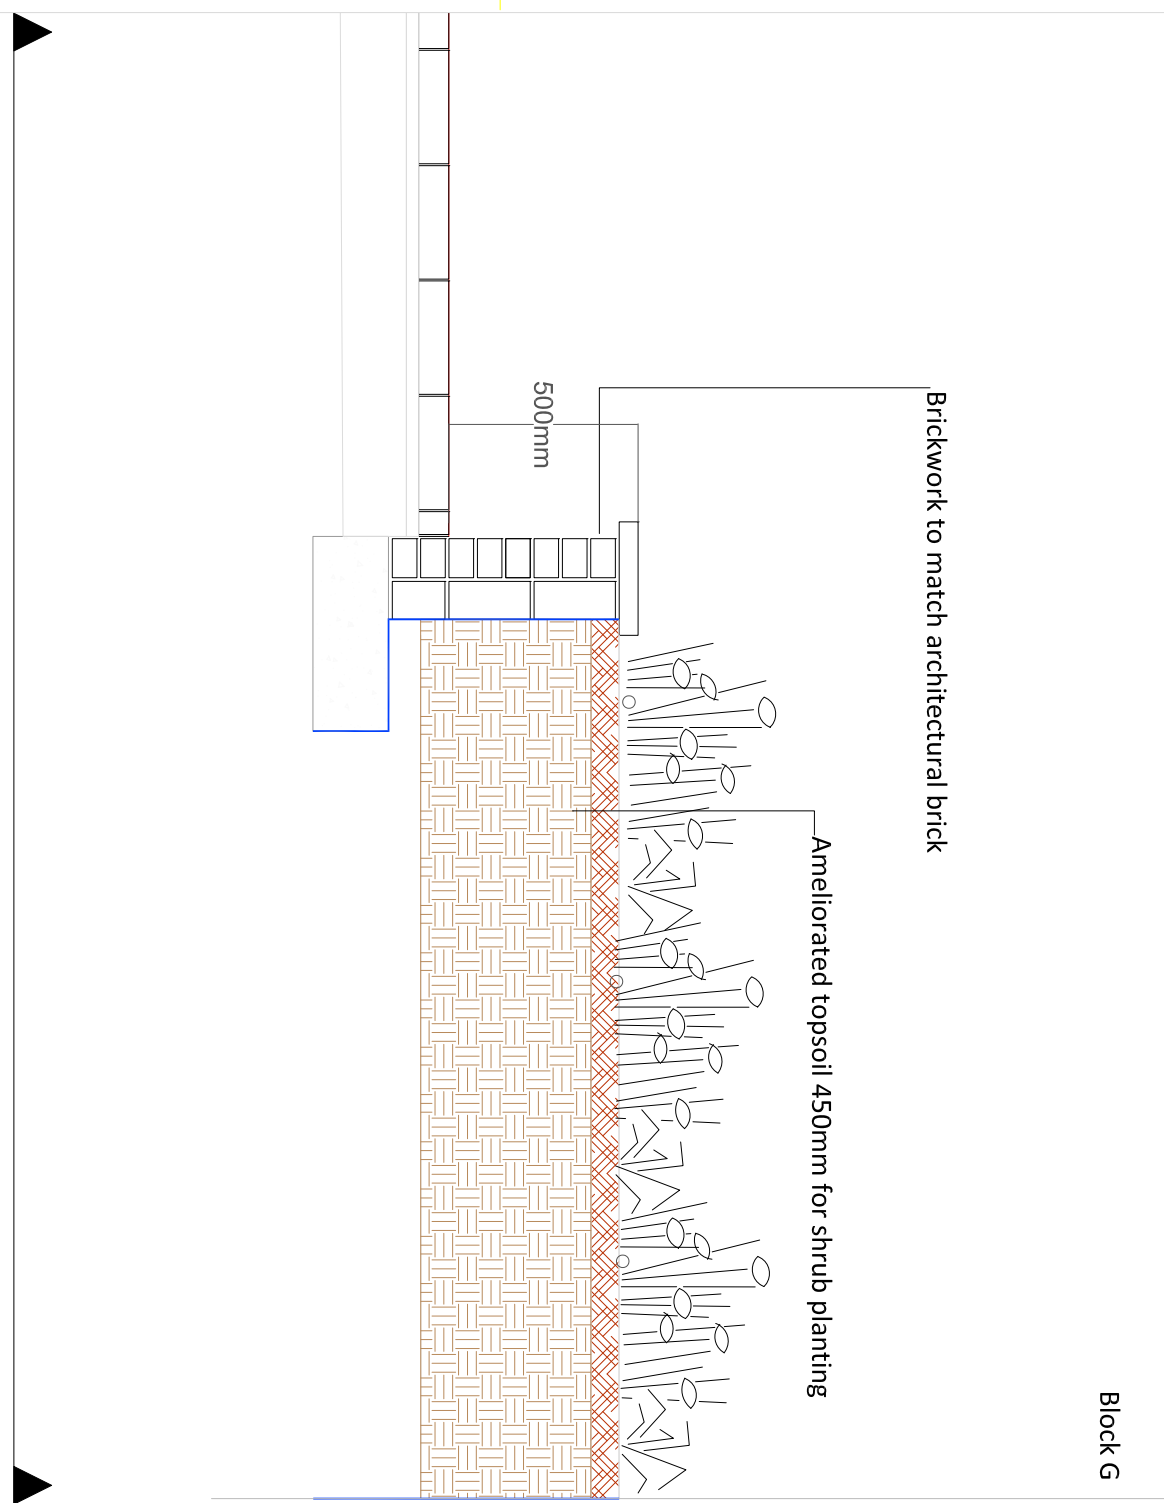

Section F - border between Blocks H

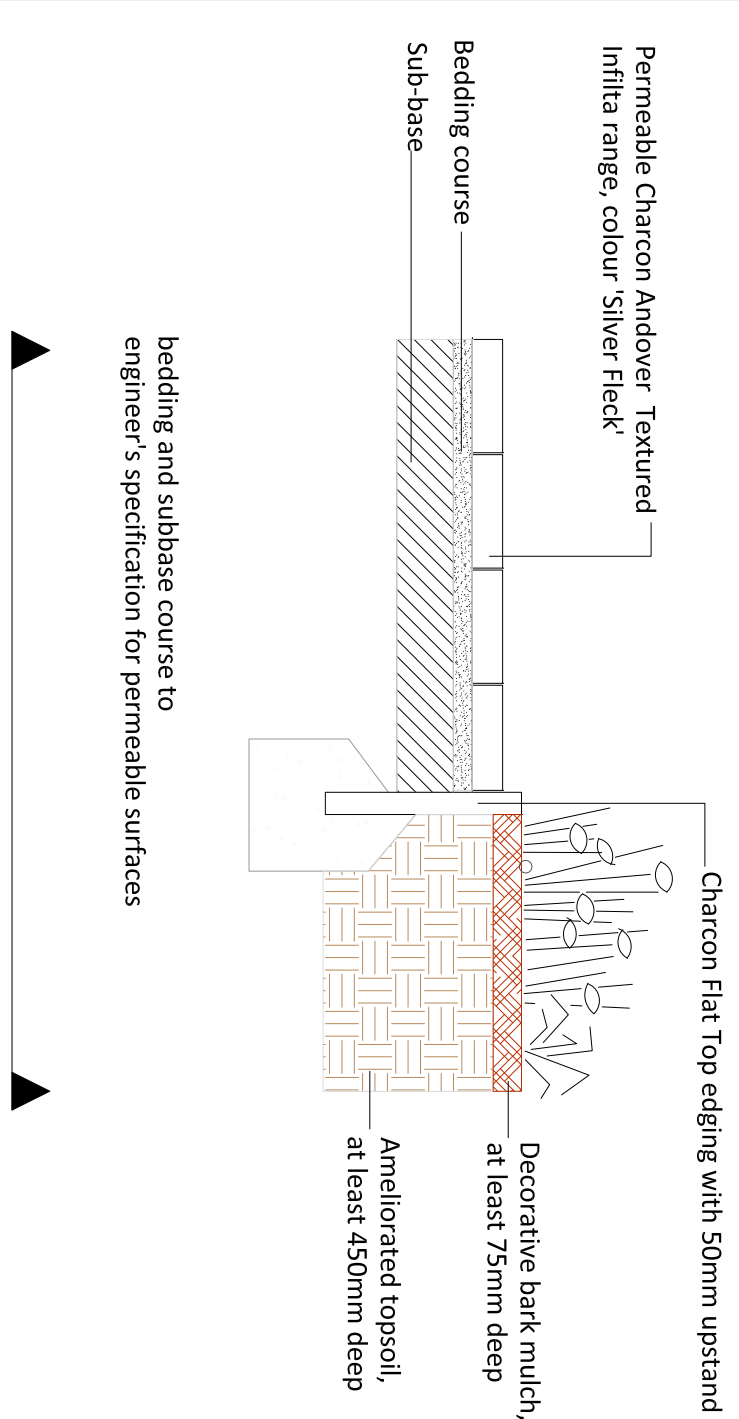

Notes
Plan to be read in conjunction with the engineer and landscape drawings:
No measurements to be scaled off drawing. Worked from figured dimensions only.
Drawings for planning purposes only and based on drawings AG377-AL-HD-1-002, 003.004 & 005. No design responsibilities accepted.
All dimensions shown on drawing are shown in millimetres unless otherwise stated.
All dimensions and levels to be checked on site. Landscape Architect to be notified immediately of any discrepancies prior to the commencement of works.

JO WILD LANDSCAPES
Landscape Architect
Tel: 07867 336 117
Email: jrwild@btinternet.com

Client: Hill Partnerships Ltd
Project: Agar Grove - Phase 1B (Phase 2)
Drawing Title: Section F to I
Scale: 1:200 @ A2
Date: June 2019
Revision Number: -