


Section J - MUGA fence between Lulworth Gardens and the MUGA

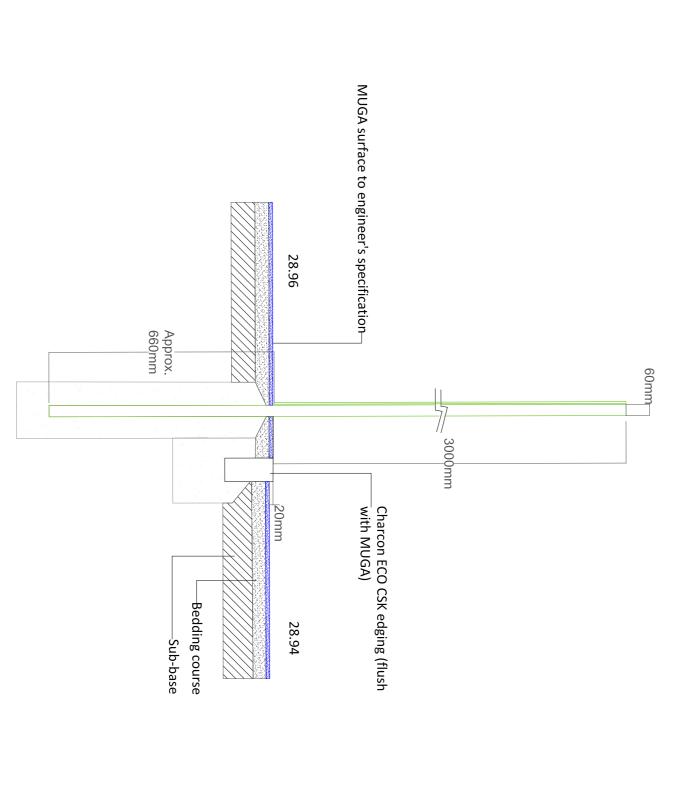


Section K - step down from MUGA

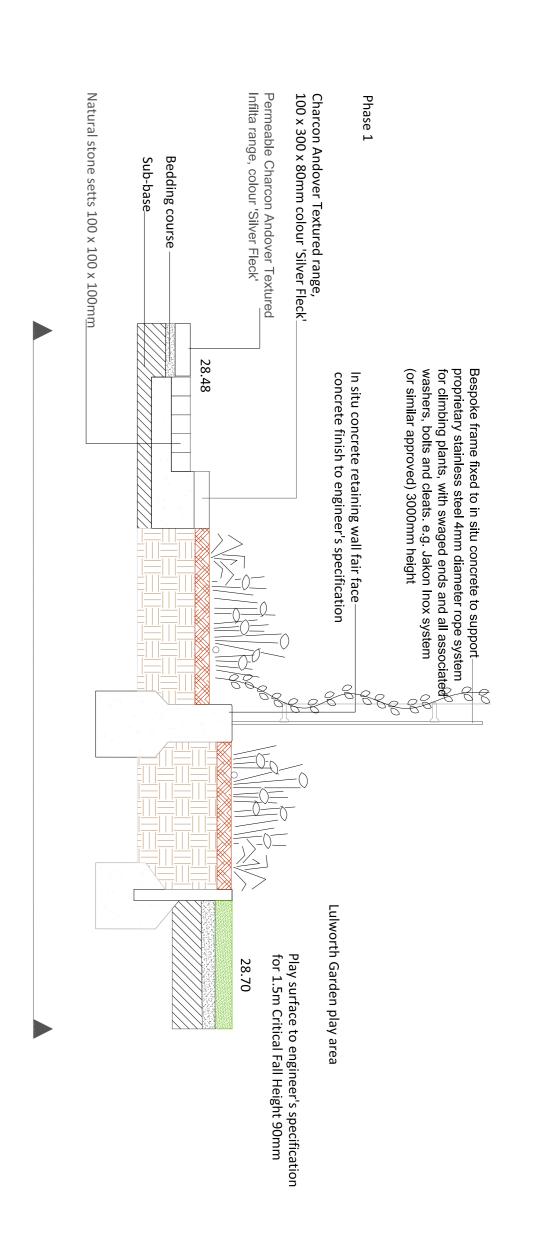

Section L - Lulworth Gardens boundary with Phase 1

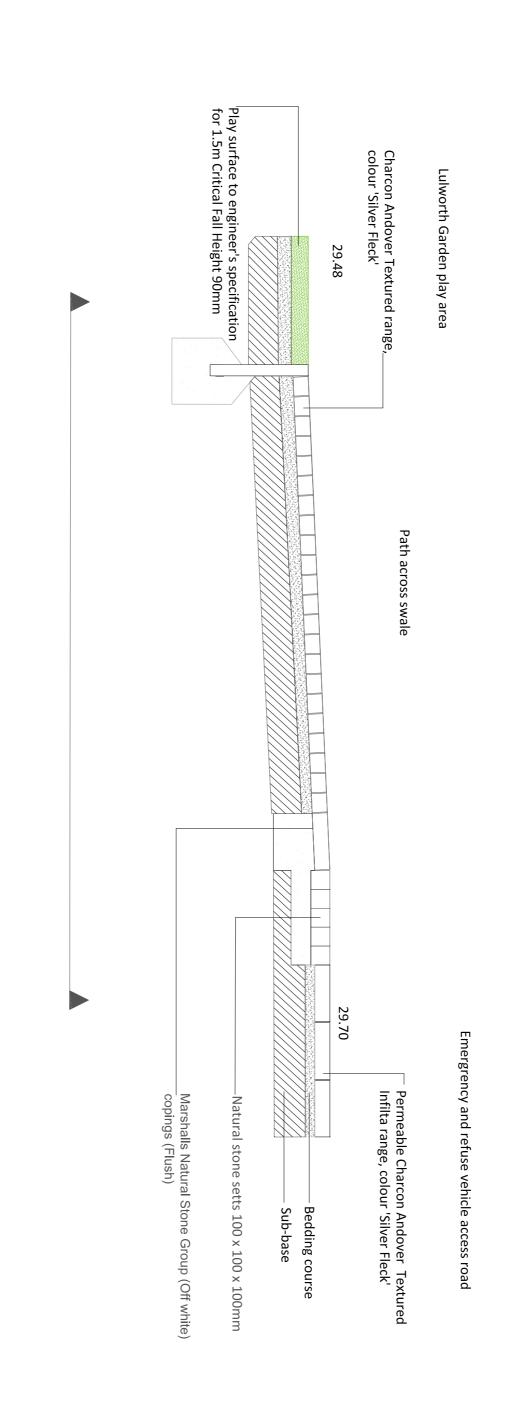

Section M - Path crossing swale to Lulworth Garden

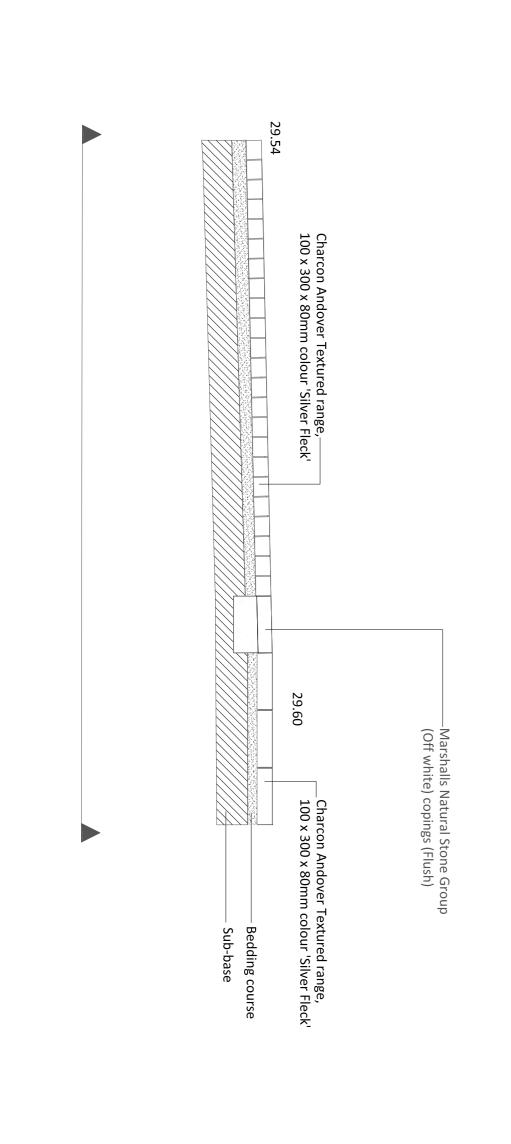

Section N - Path on eastern edge of Lulworth Gardens

Notes
Plan to be read in conjunction with the engineer and landscape drawings:

No measurements to be scaled off drawing. Worked from figured dimensions only. Drawings for planning purposes only and based on drawings AG377-AL-HD-1-002, 003,004 & 005. No design responsibilities accepted.

All dimensions shown on drawing are shown in millimetres unless otherwise stated.

All dimensions and levels to be checked on site. Landscape Architect to be notified immediately of any discrepancies prior to the commencement of works.

JO WILD LANDSCAPES
Landscape Architect
Tel: 07867 336 117
Email: jtmwild@btinternet.com

Client:
Hill Partnerships Ltd

Project:
Agar Grove - Phase 1B (Phase 2)

Drawing Title:
Section J to M

יריחים @ A2

Revision Number: