


# TREE SURVEY LOCATION PLAN

SITE: WAVERLEY COURT, 41 STEELES ROAD, NW3 4SB

DATE: 3/7/19

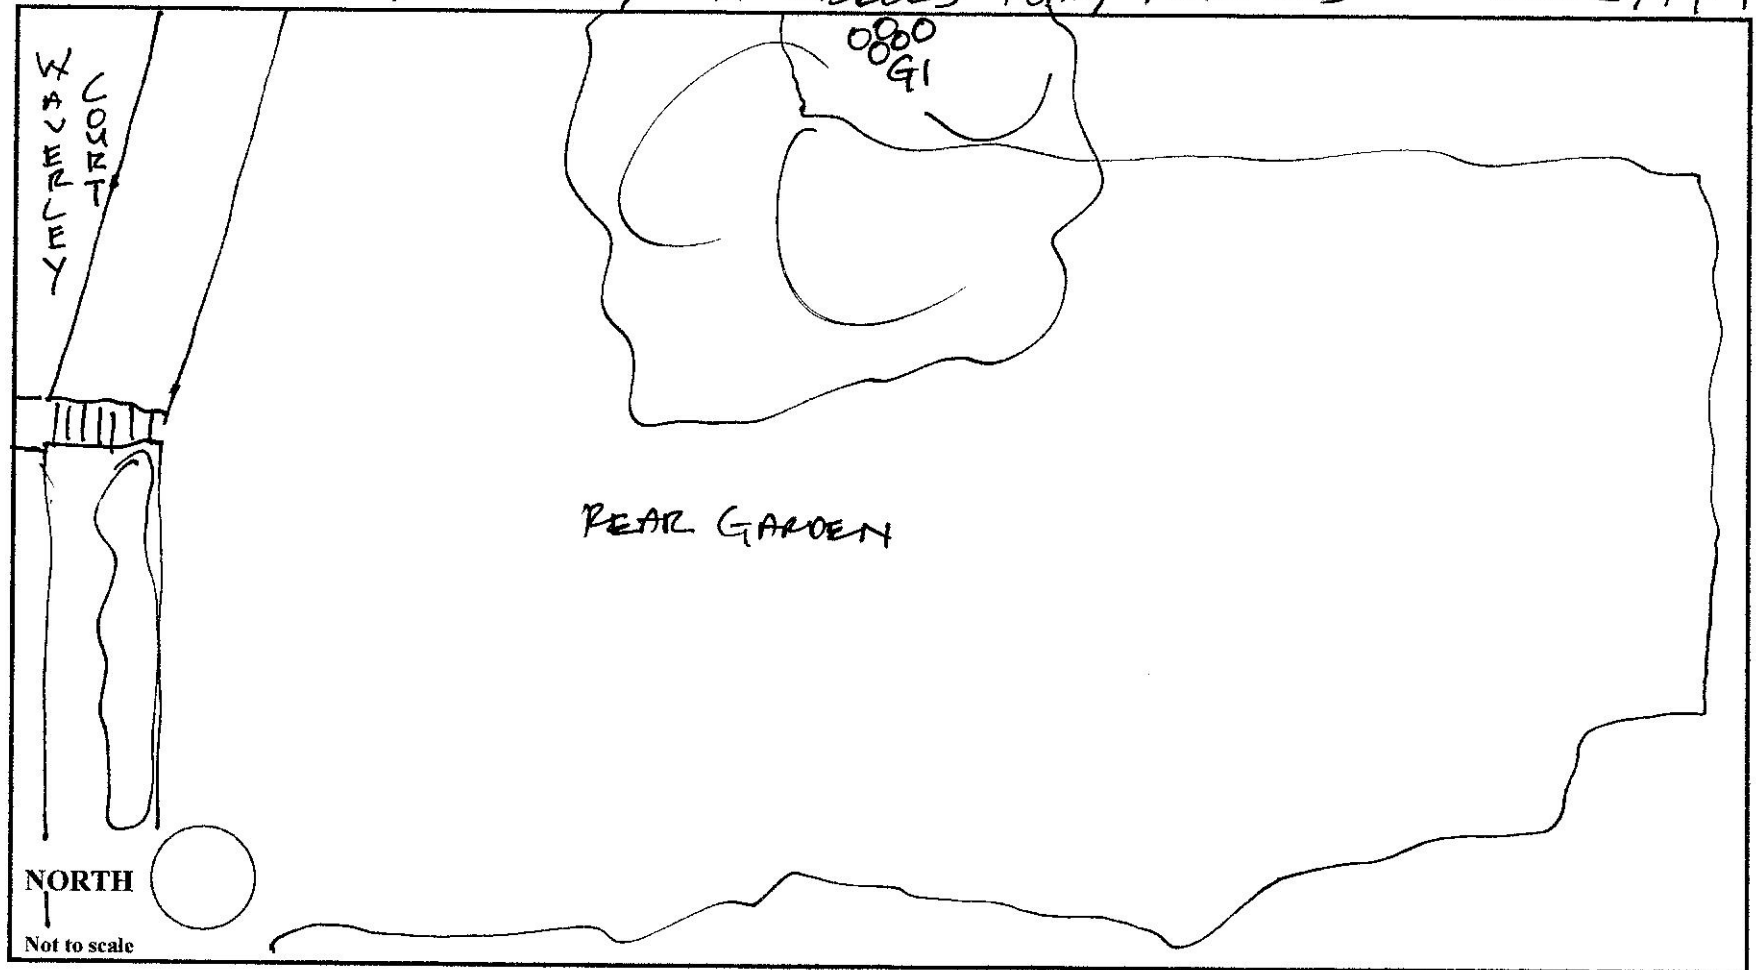

**Wassells**



[www.wassells.co.uk](http://www.wassells.co.uk)