



Section AA (1:200)

Ossulston Street | Sheds, planted skips & traditional orchard | Kitchen/office | Traditional orchard and communal dining | The British Library

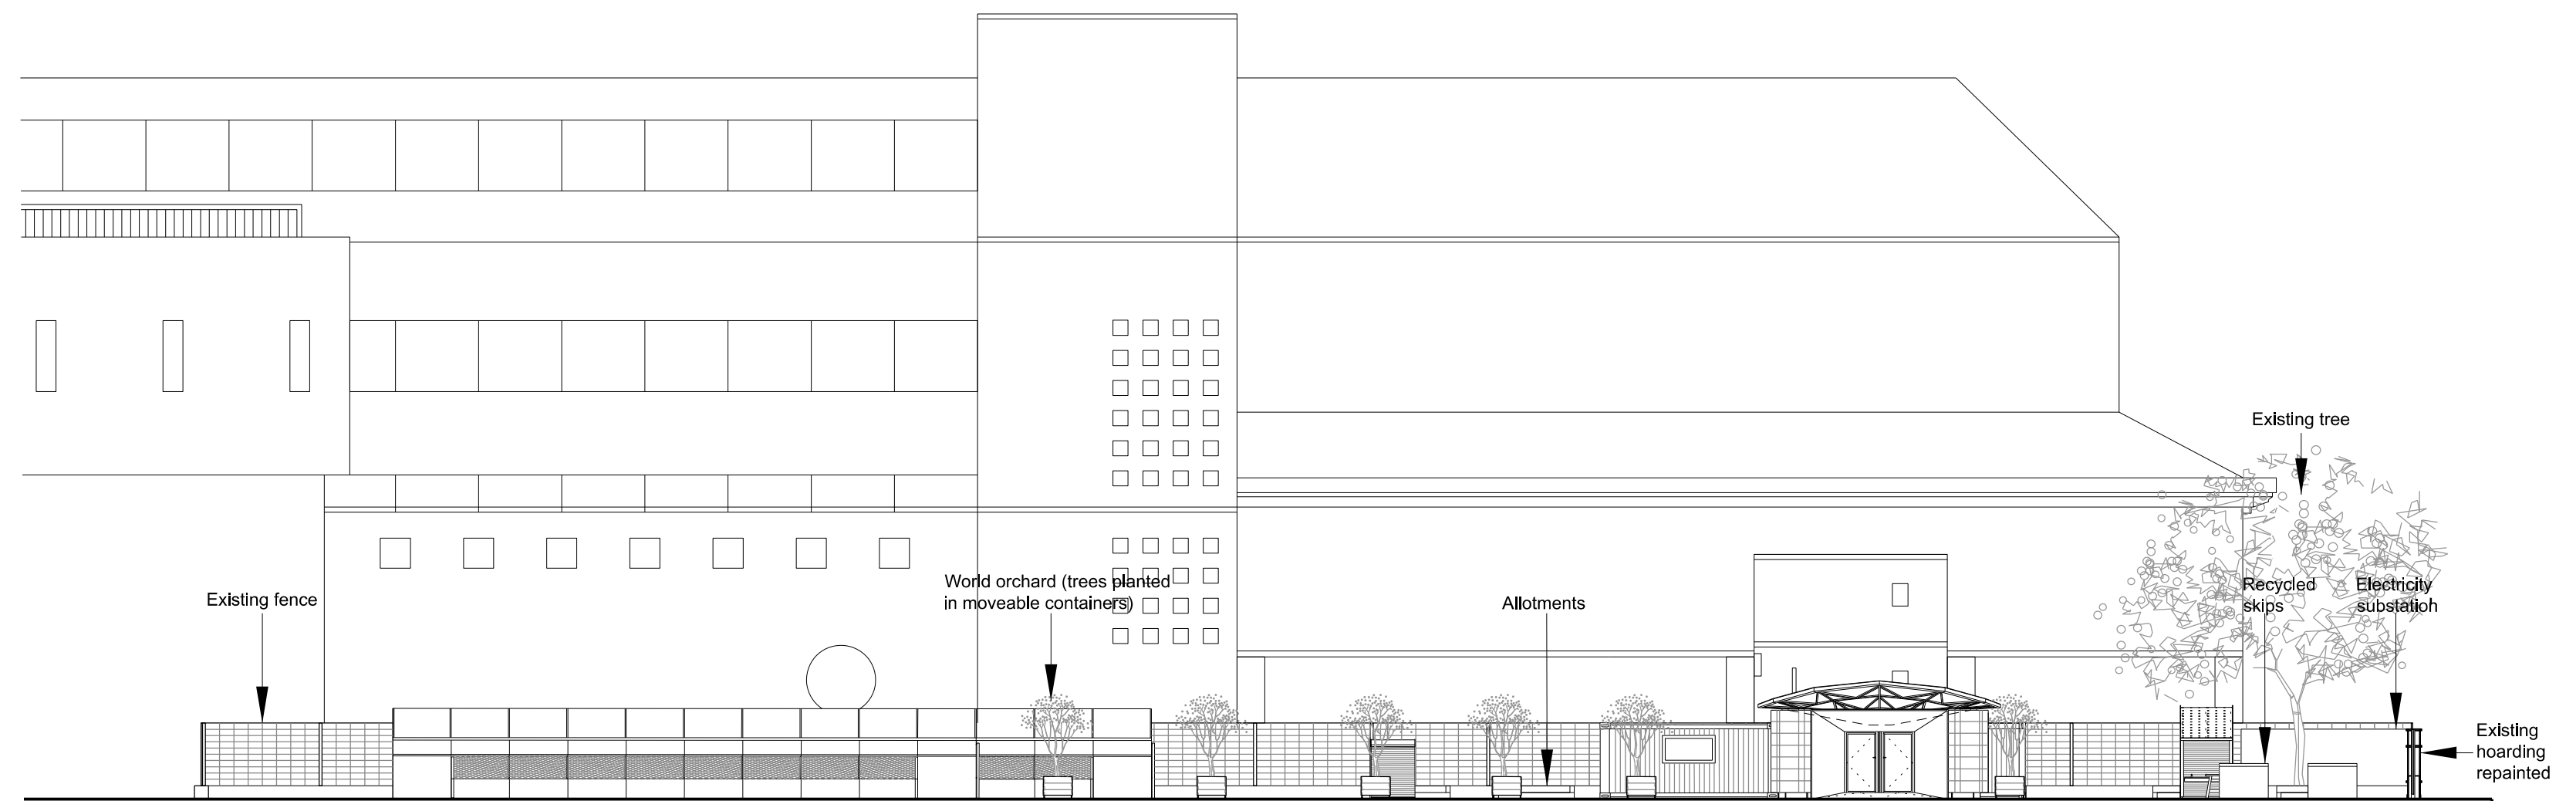


Section BB (1:200)

The British Library | Polytunnels | Sheds & community allotments | Round House & CSM MakeSpace | WC block and potting area, community allotments and planted skips | Ossulston Street

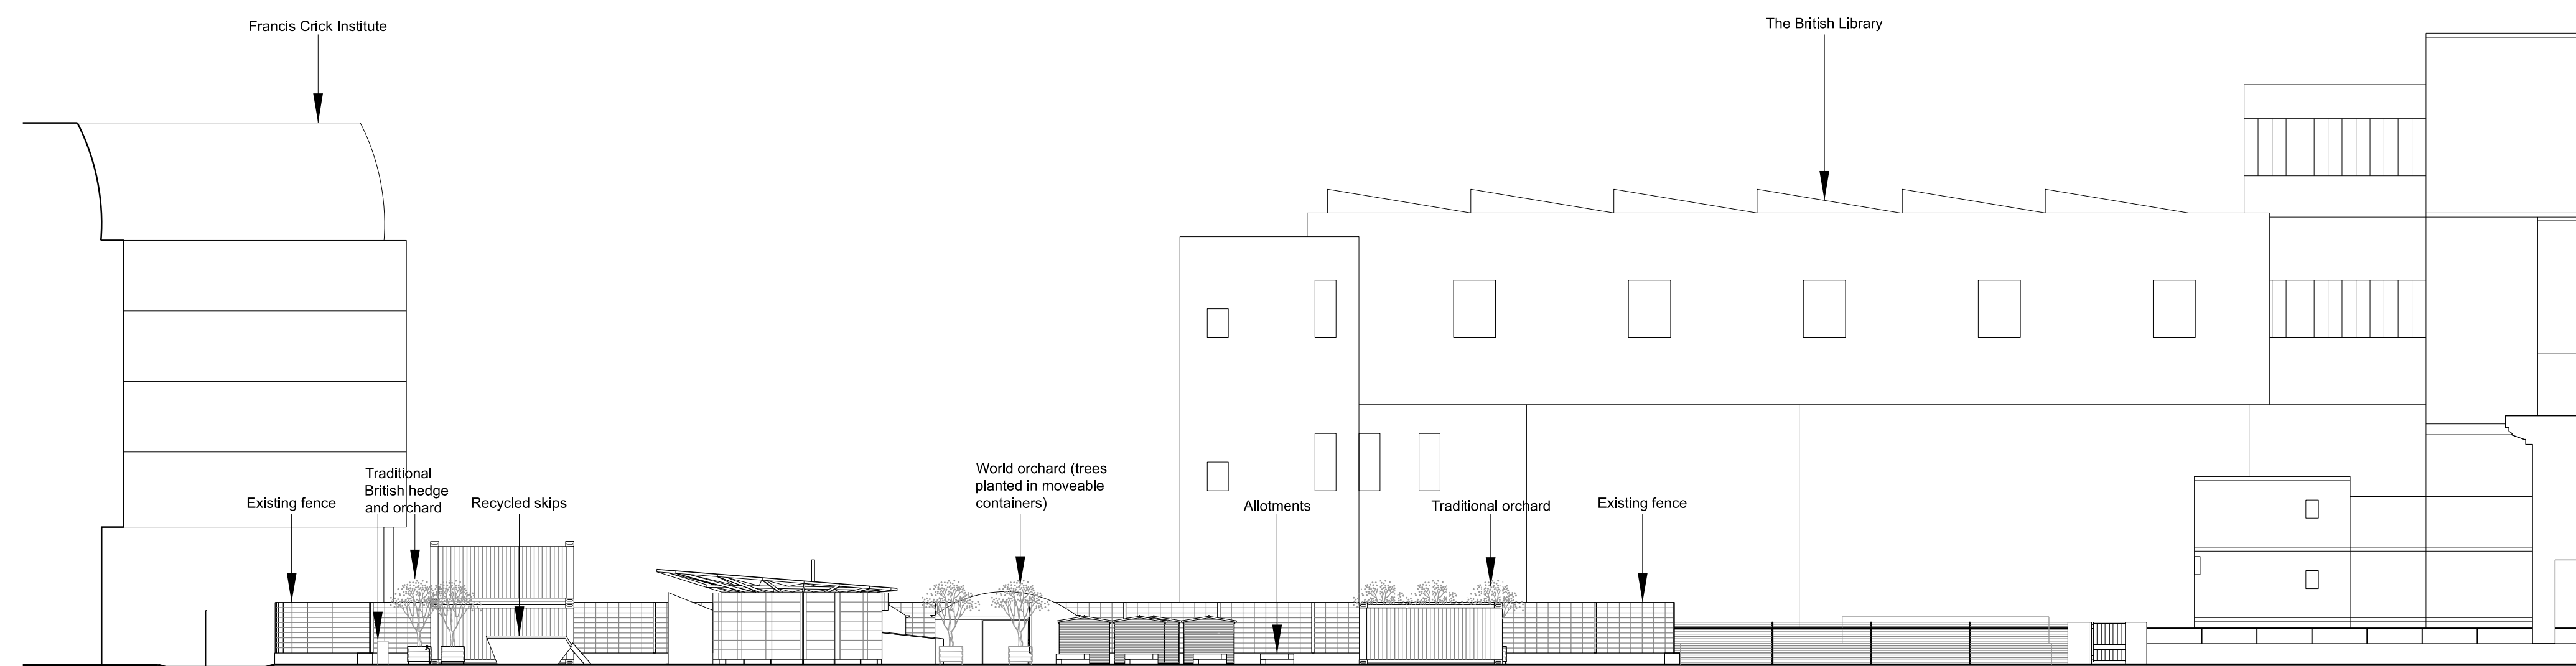


Section CC (1:200)

Francis Crick Institute | Kitchen/Office and planted skips | Round House & polytunnels | Community allotments and sheds | CSM MakeSpace | The British Library

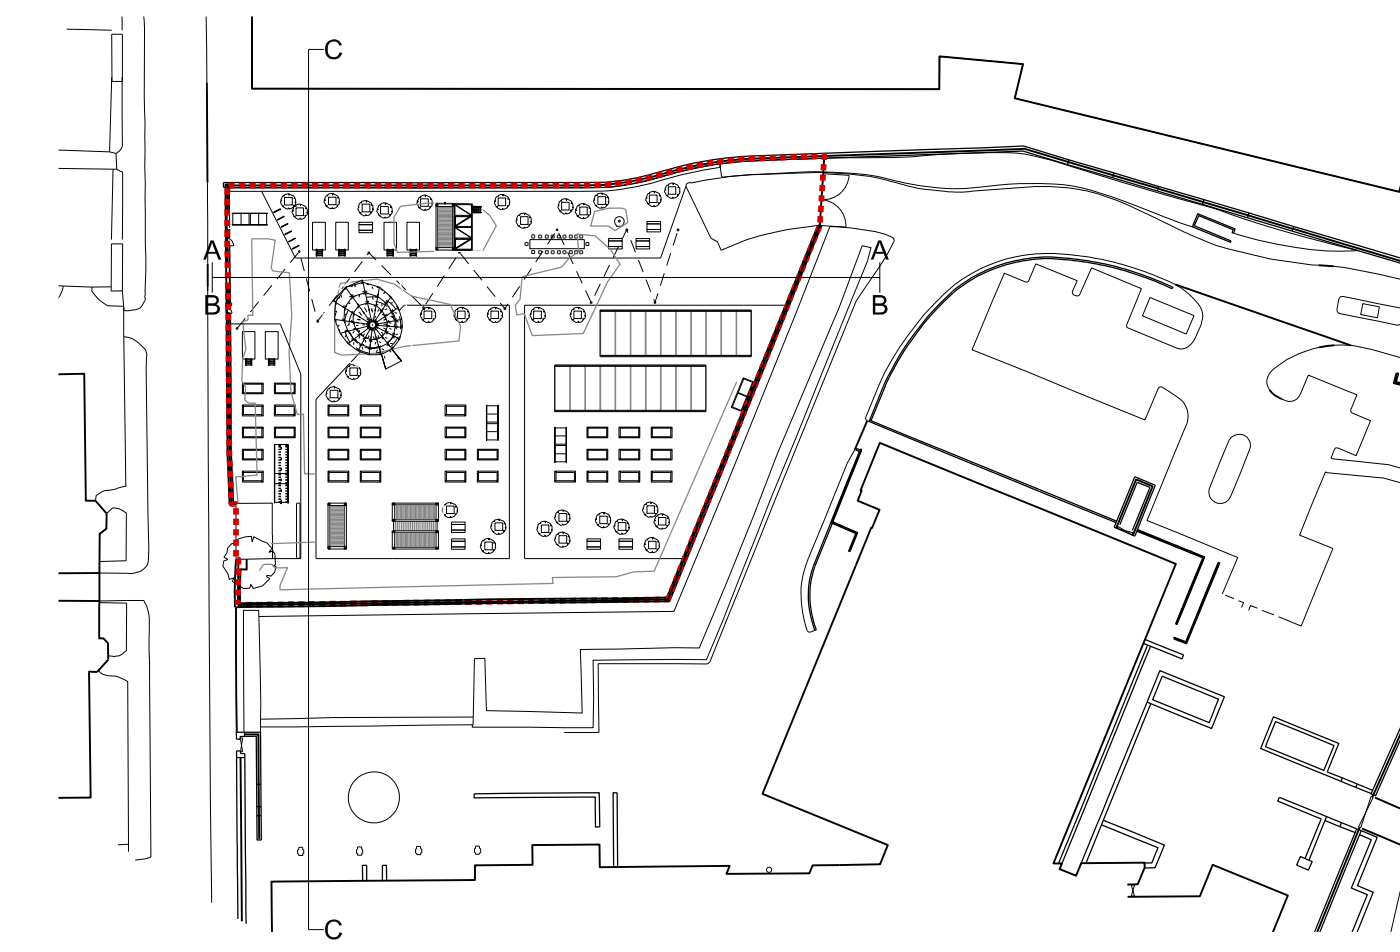

Location Plan (1:1000)

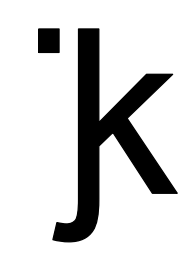

**Client**  
Global Generation

**Project Name** British Library Story Garden  
**Project Number** 134

Drawing name		
Approved: Site Sections		
<b>Drawing number</b>	<b>Scale</b>	<b>Revision</b>
021	1:1000 & 1:200	-
<b>Drawing status</b>	<b>Page size</b>	<b>Date</b>
Planning Amendment	A1	03/07/2019

**Drawn by** KM  
**Checked by** JK

Copyright owned by Jan Kattein Architects.

Date	Revision	Description
-	-	-

NB. Received planning permission 09/01/2019  
(Application ref: 2018/5663/P Contact: Kate Henry)

**JAN KATTEIN ARCHITECTS**  
277 New North Road  
London N1 7AA / UK  
+44 (0)20 7704 0604  
www.jankattein.com / mail@jankattein.com

