

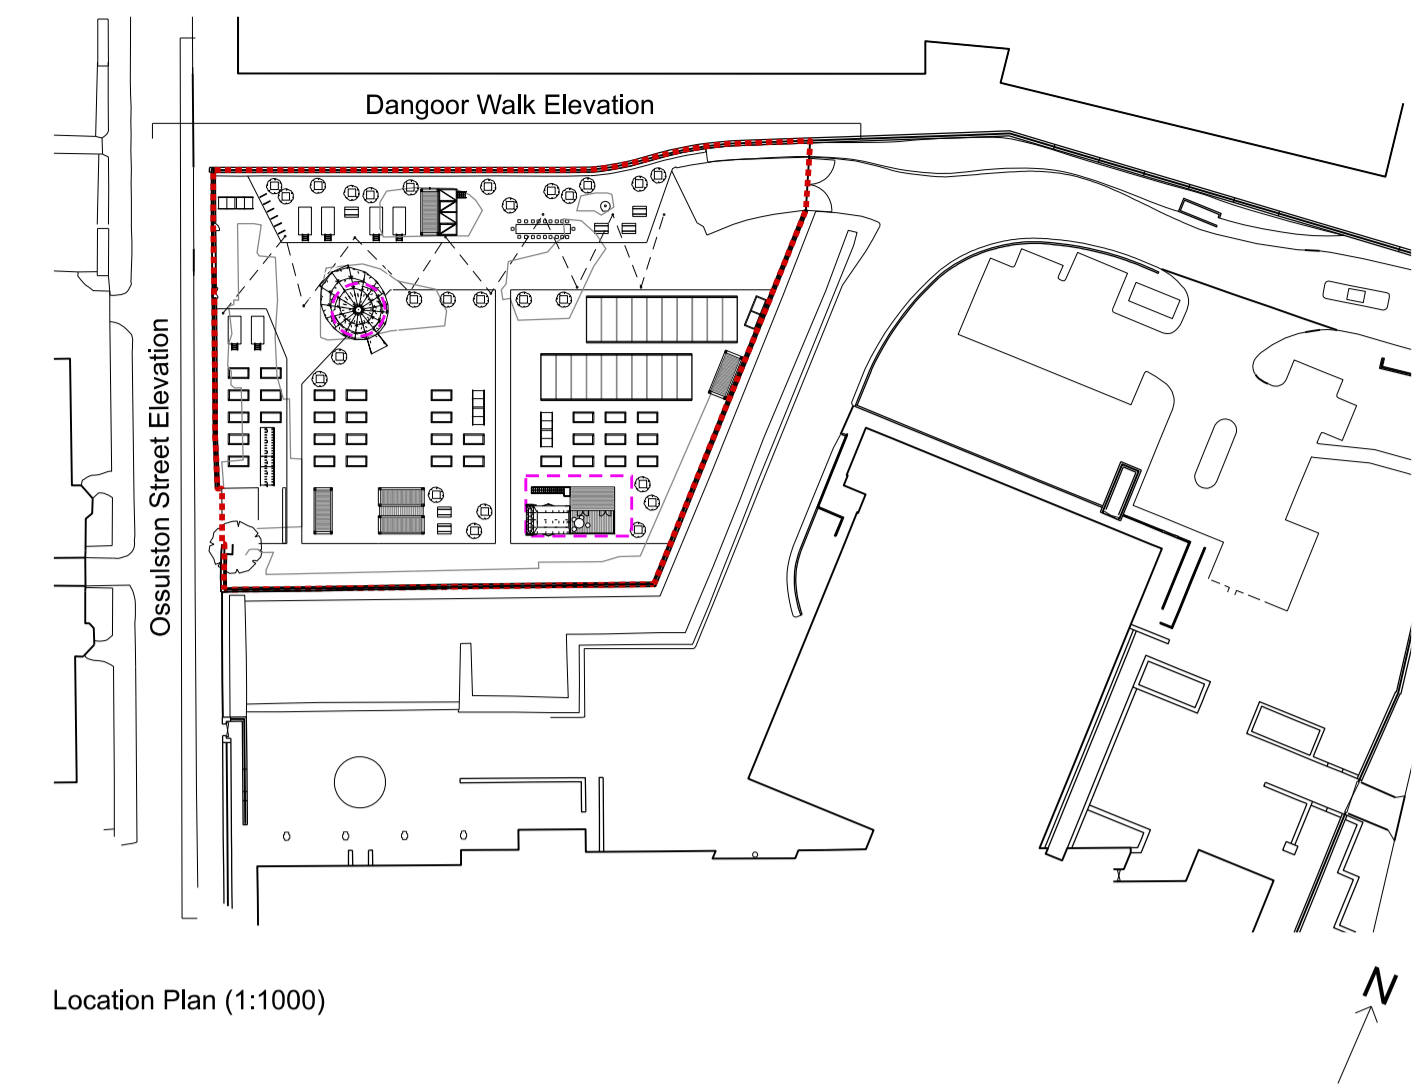




Ossulston Street Elevation (1:200)

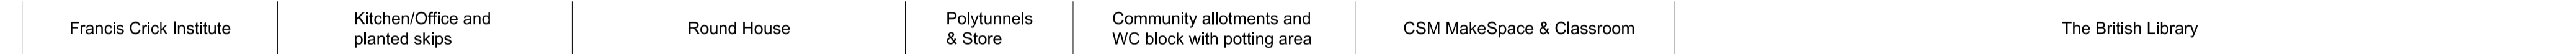

Location Plan (1:1000)

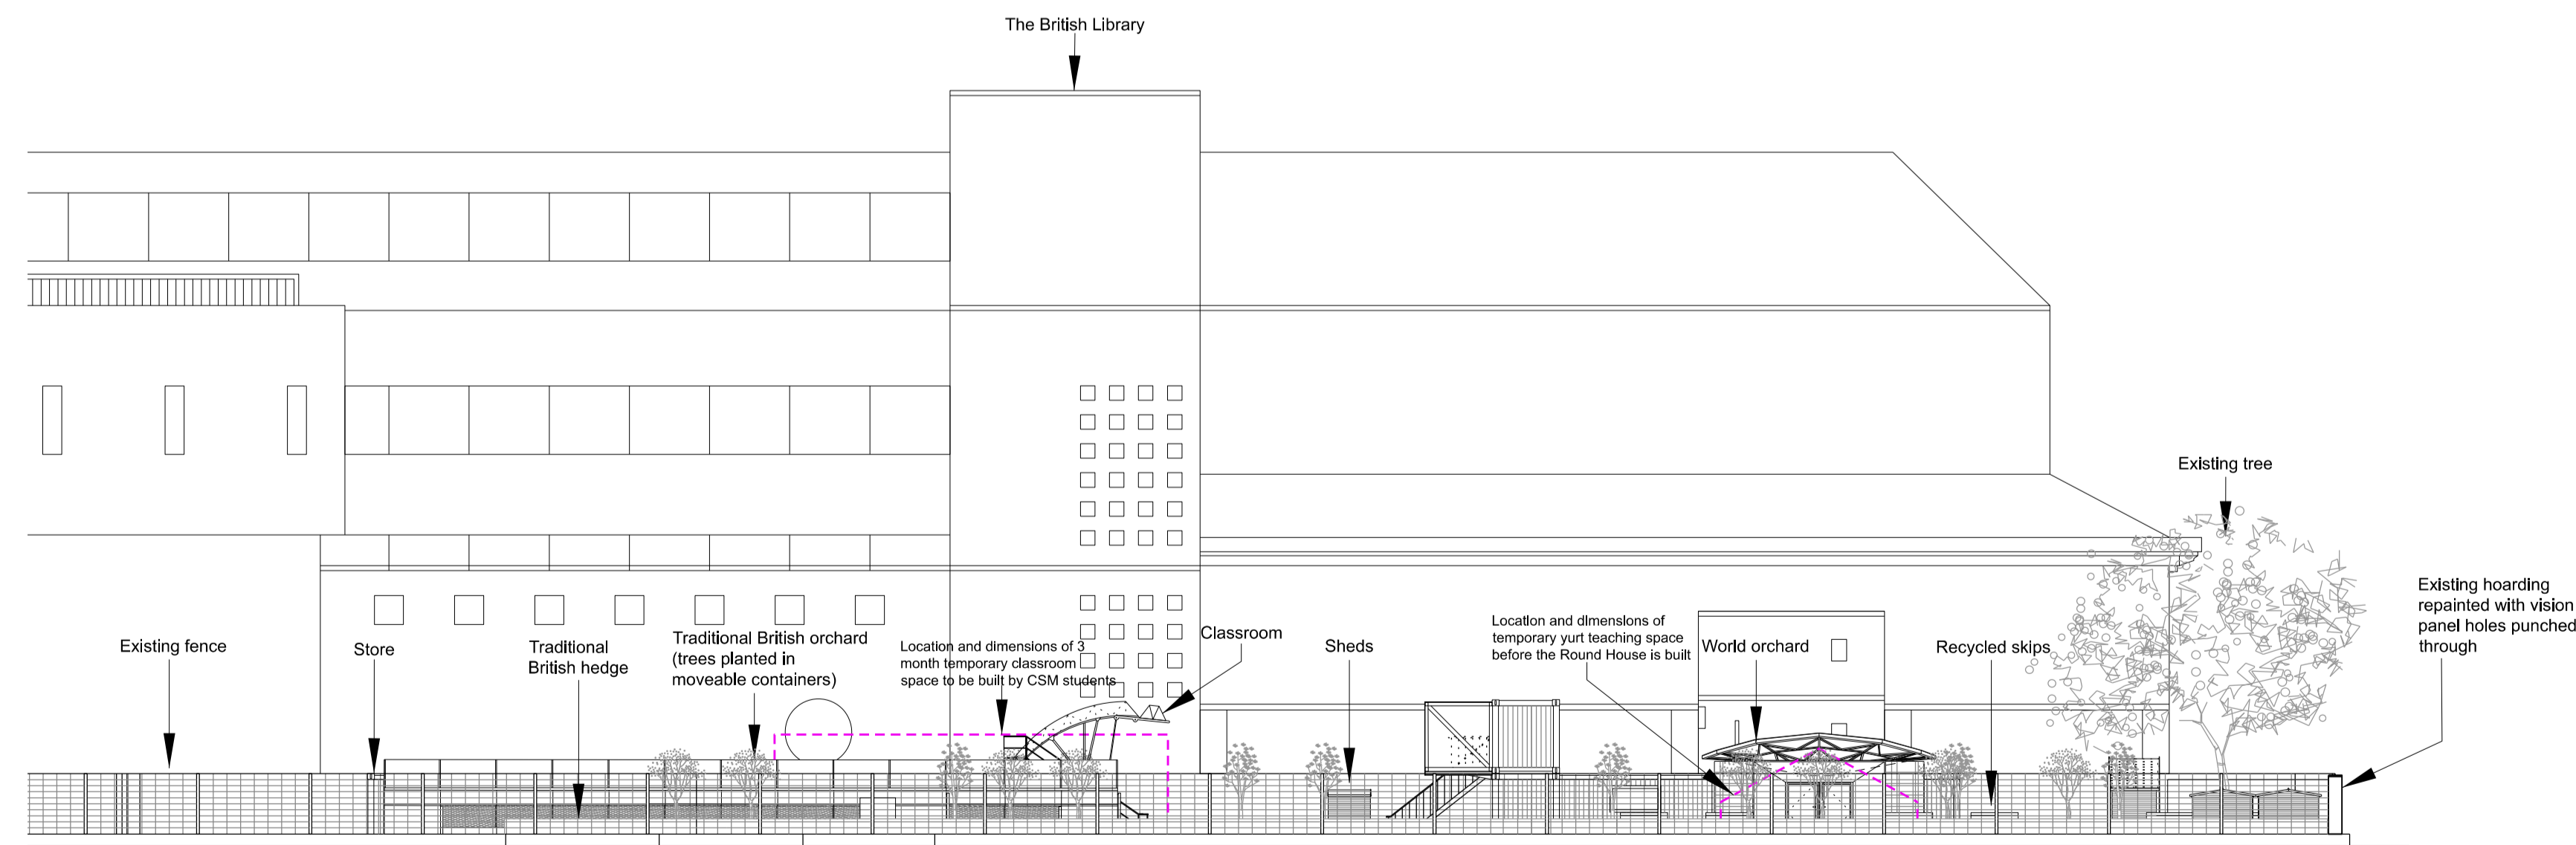

Dangoor Walk Elevation (1:200)

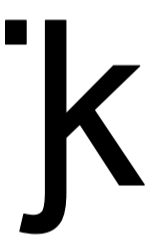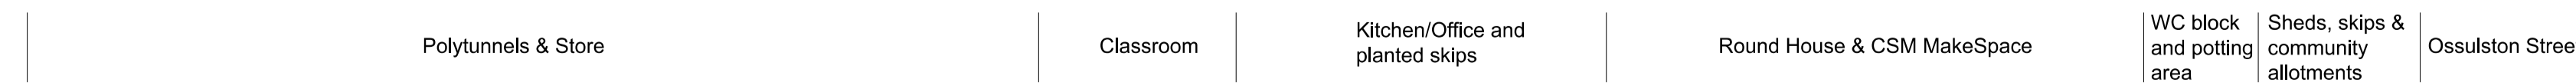

Client		
Global Generation		
Project Name	Project Number	
British Library Story Garden	134	
Drawing name		
Proposed: Site Elevations		
Drawing number	Scale	Revision
032	1:1000 & 1:200	A
Drawing status	Page size	Date
Planning Amendment	A1	03/07/2019
Drawn by	Checked by	
KM	JK	

Copyright owned by Jan Kattejn Architects.
Date 12/12/18 | **Revision** A | **Description** Additional vision holes added to Ossulston Street elevation

NB. Received planning permission 09/01/2019
 (Application ref: 2018/5663/P Contact: Kate Henry)

JAN KATTEJN ARCHITECTS
 277 New North Road
 London N1 7AA / UK
 +44 (0)20 7704 0604
 www.jankattejn.com / mail@jankattejn.com

