

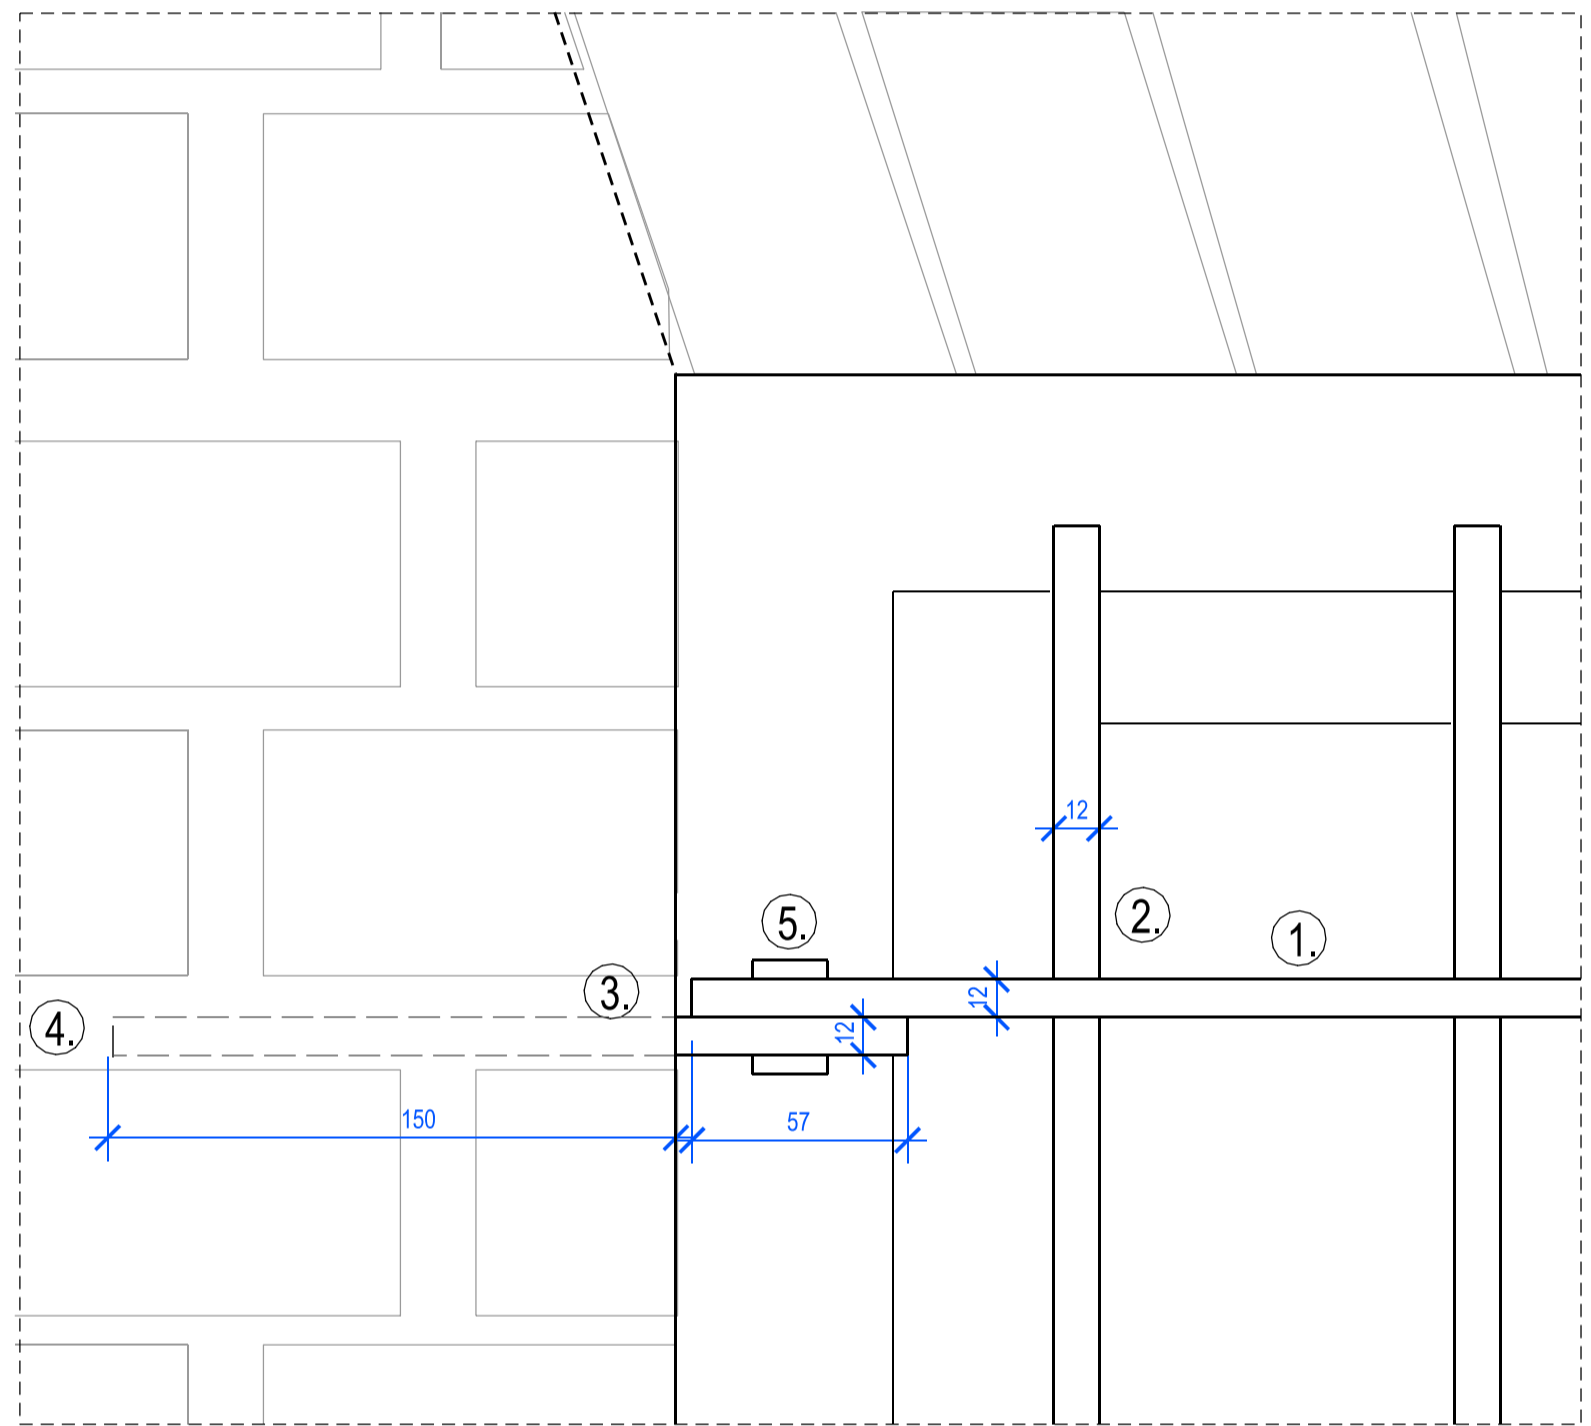


ELEVATION Scale 1:5

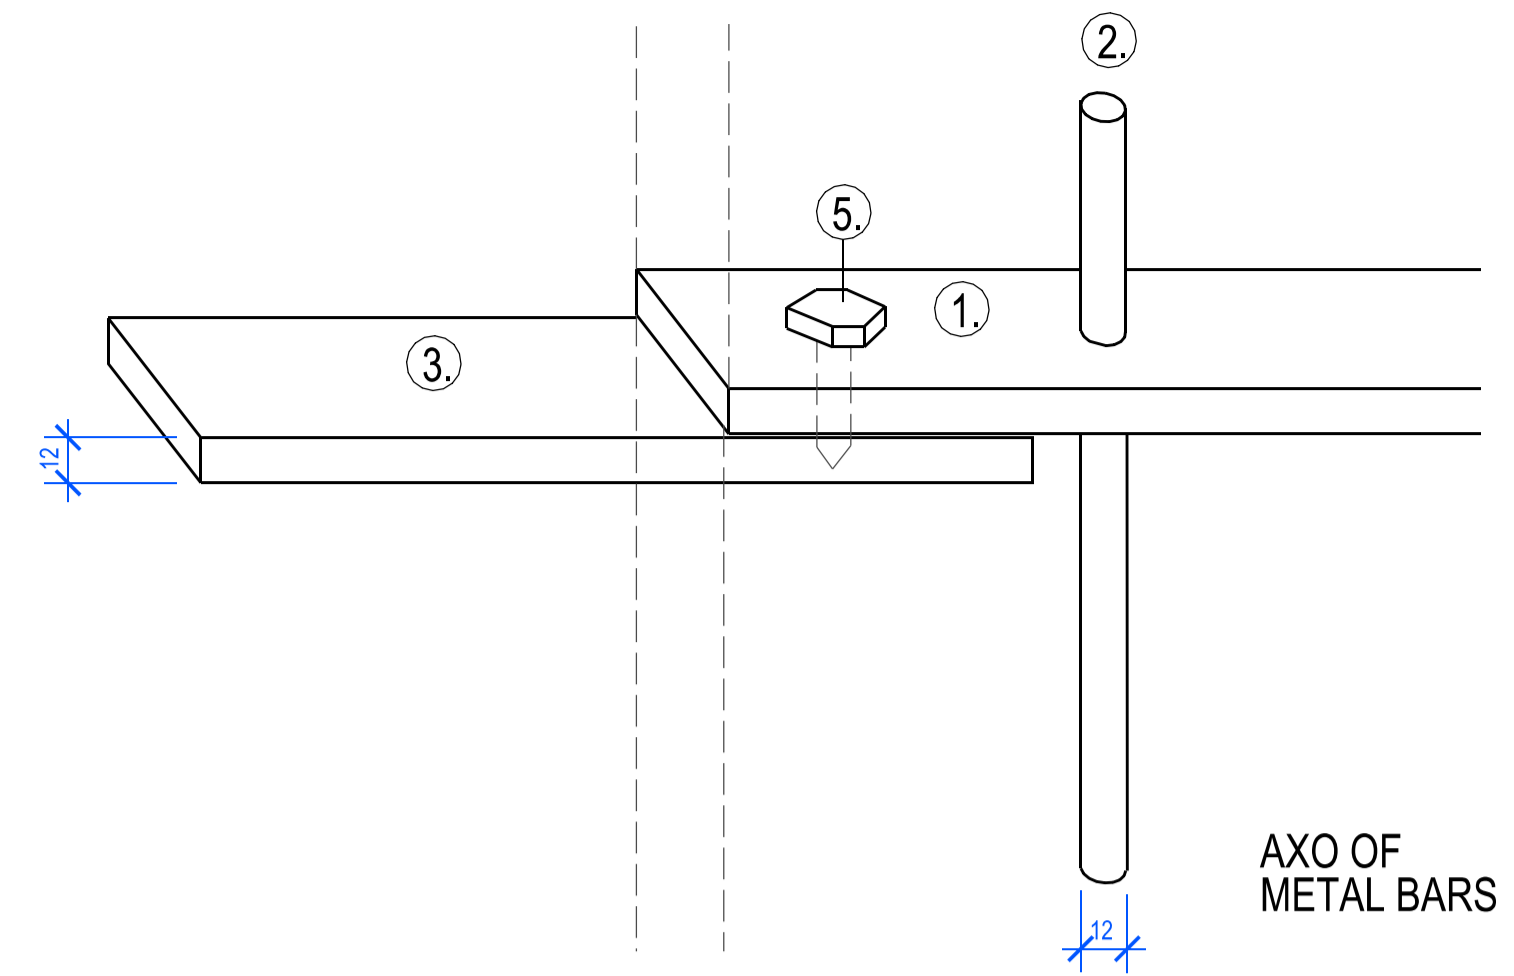

DETAIL 1 Scale 1:2

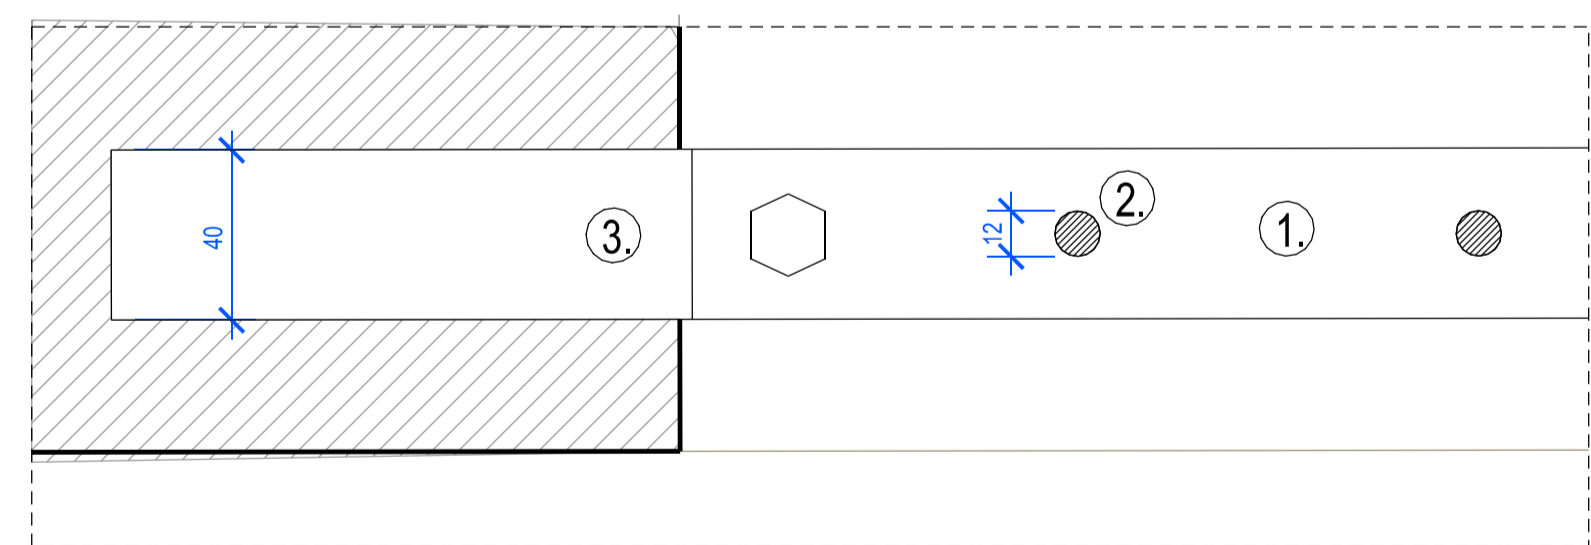

PLAN DETAIL Scale 1:2

SECURITY GRILLE

Security grille manufactured including fixing holes and then hot dip galvanized and polyester powder coated in a gloss black.

- ① Flat mild steel bars - 40 x 12mm
- ② Circular mild steel rods Ø12mm. All welds ground down.
- ③ Steel bar in mortar joint carefully excavated - Hot dip galvanized and polyester powder coated matte black.
- ④ Mortar joint to be repointed with a lime mortar to match existing in material, colour and mix.
- ⑤ Galvanized steel bolt



ELEVATION Scale 1:50

BUILDING DESIGN PARTNERSHIP LTD SHALL HAVE NO RESPONSIBILITY FOR ANY USE MADE OF THIS DOCUMENT OTHER THAN FOR THAT WHICH IT WAS PREPARED AND ISSUED.
 ALL DIMENSIONS SHOULD BE CHECKED ON SITE.
 DO NOT SCALE FROM THIS DRAWING.
 ANY DRAWING ERRORS OR DIVERGENCES SHOULD BE BROUGHT TO THE ATTENTION OF BUILDING DESIGN PARTNERSHIP LTD AT THE ADDRESS SHOWN.

| REVISION DESCRIPTION | DRAWN | CHECKED | DATE | REVISION DESCRIPTION | DRAWN | CHECKED | DATE | REVISION DESCRIPTION | DRAWN | CHECKED | DATE | REVISION DESCRIPTION | DRAWN | CHECKED | DATE | KEY PLAN | CLIENT LOGO |
|----------------------|-------|---------|------|----------------------|-------|---------|------|----------------------|-------|-----------------|------|----------------------|-------|----------|------|----------|-------------|
| | | | | | | | | | | | | | | | | | |
| | | | | | | | | | | LBC APPLICATION | | CM | AC | 19/06/19 | | | |

BDP.

16 Brewhouse Yard
 Clerkenwell
 London, EC1V 4LJ
 United Kingdom

T +44 (0)20 7812 8000
 F +44 (0)20 7812 8399
 www.bdp.com

PROJECT TITLE
42 BEDFORD SQUARE

PROJECT NUMBER
 P2005698

DRAWING TITLE
**MEWS HOUSE
 SECURITY GRILLE ON BEDFORD AVENUE**

SCALE @ A1
 varies

DATE
 12.2018

REVISION
 -

DRAWING NO.
 (32)AD026_M