

EXTERNAL ELEVATION Scale 1:10




Picture 1 Evidence of previous entrance system. Repointing has been done with cement mortar and bricks are not matching the originals in the infill



Proposed entry system


2N LTE VERSO
Inset into the wall
130x257mm

New entrance system 2N LTE VERSO to be recessed in the area where the previous entrance system was, cement mortar repointing and non original brick infill to be removed. All new infill to be made with bricks matching existing and all repointing to be made with mortar to match existing

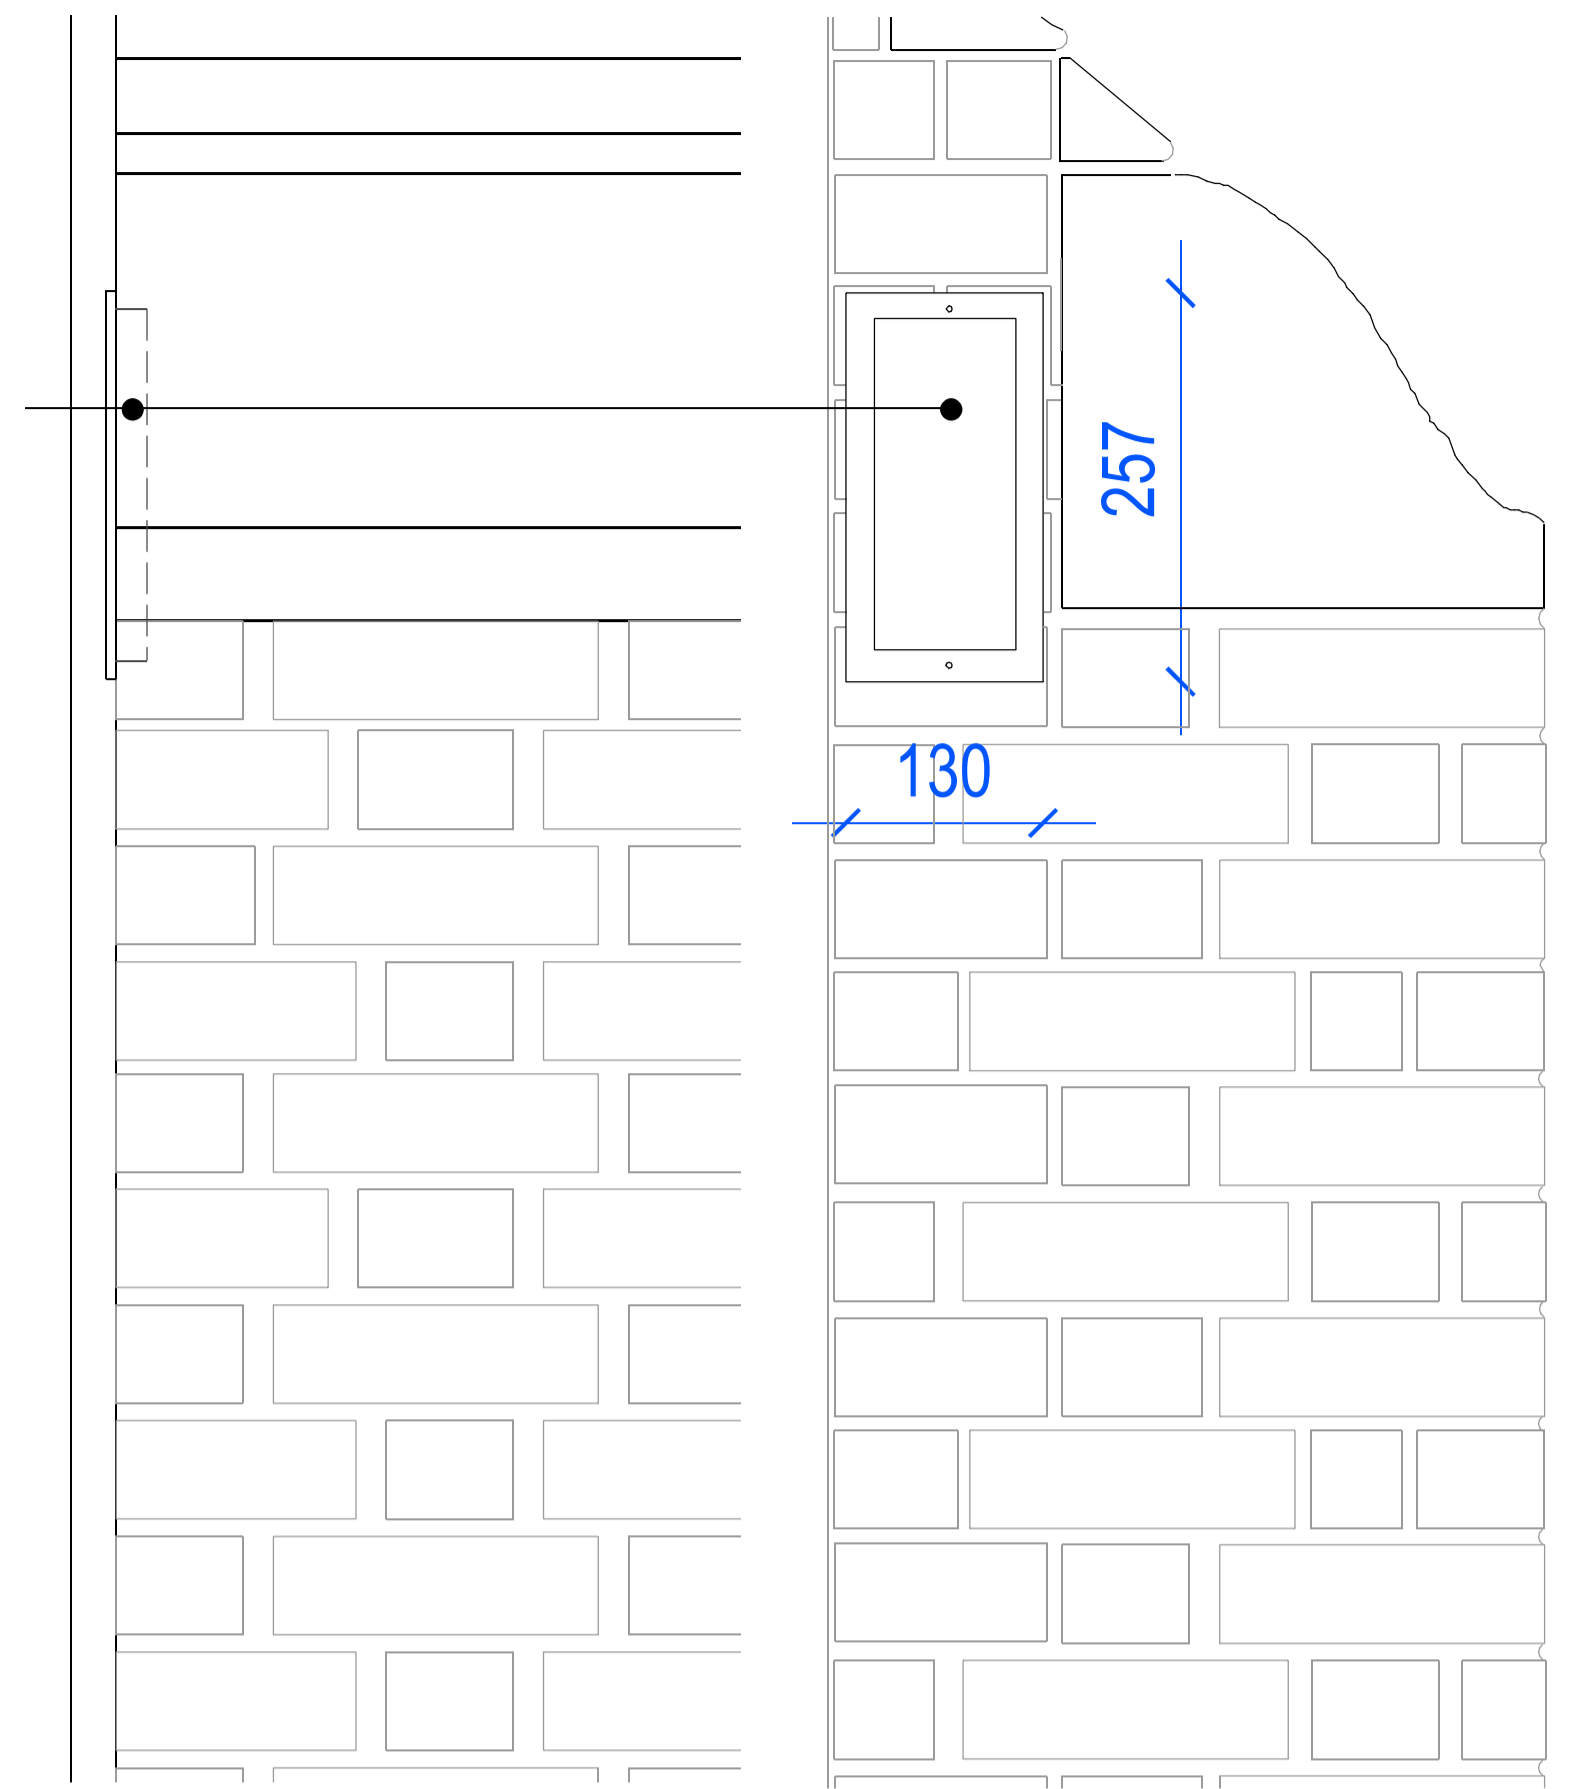

DETAIL 1 Scale 1:2

ELEVATION Scale 1:2

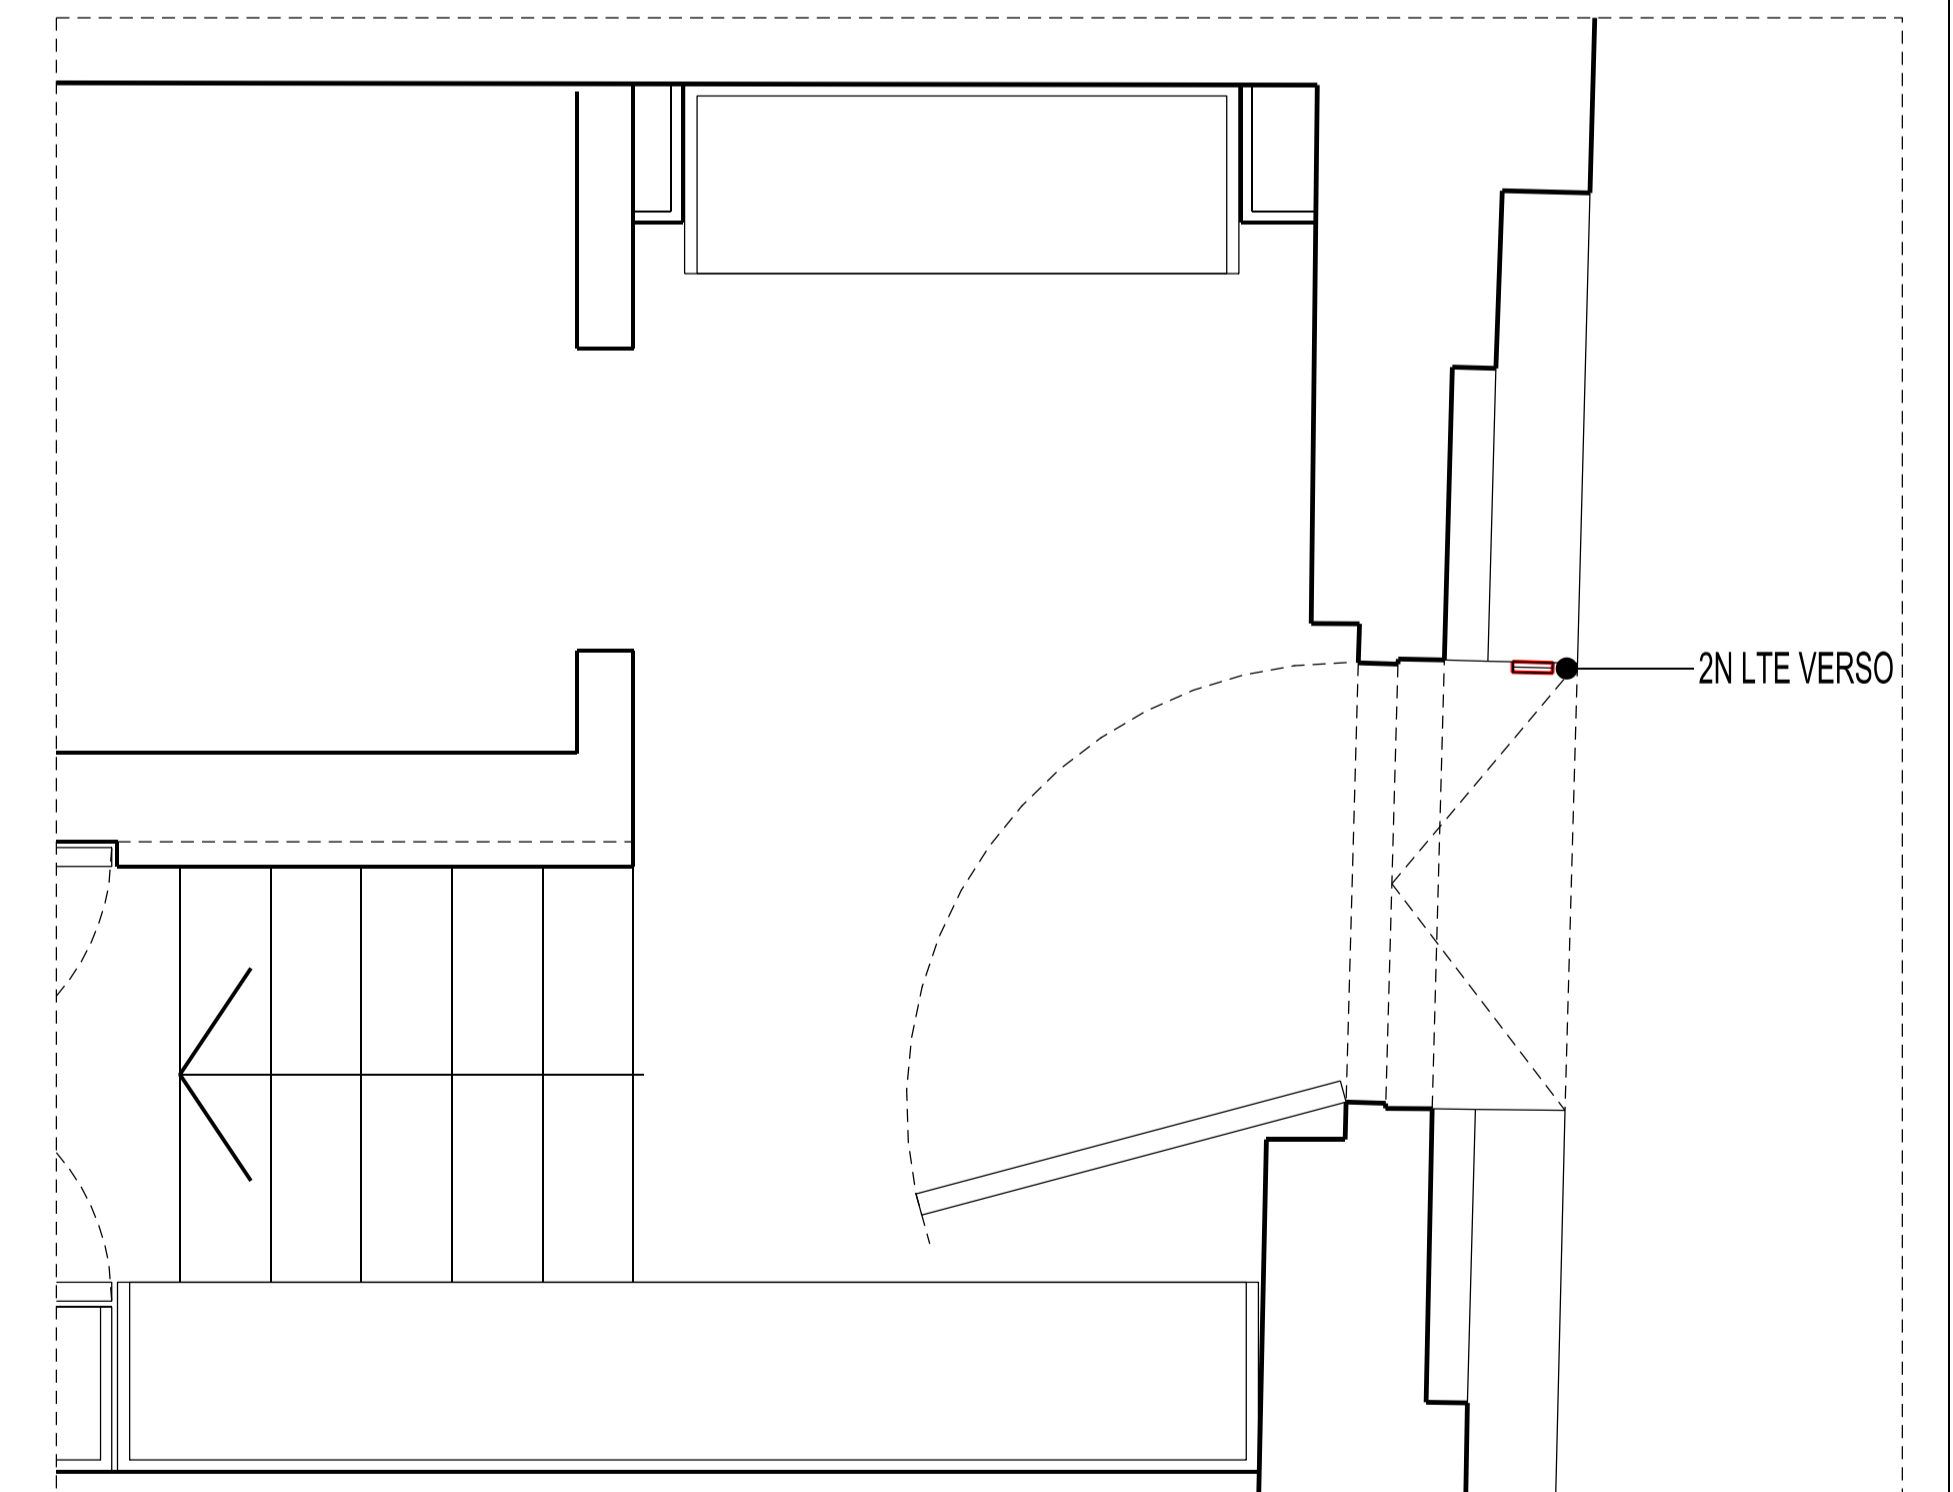

PLAN Scale 1:20

BUILDING DESIGN PARTNERSHIP LTD SHALL HAVE NO RESPONSIBILITY FOR ANY USE MADE OF THIS DOCUMENT OTHER THAN FOR THAT WHICH IT WAS PREPARED AND ISSUED.
ALL DIMENSIONS SHOULD BE CHECKED ON SITE.
DO NOT SCALE FROM THIS DRAWING.
ANY DRAWING ERRORS OR DIVERGENCES SHOULD BE BROUGHT TO THE ATTENTION OF BUILDING DESIGN PARTNERSHIP LTD AT THE ADDRESS SHOWN.

REVISION DESCRIPTION	DRAWN	CHECKED	DATE	REVISION DESCRIPTION	DRAWN	CHECKED	DATE	REVISION DESCRIPTION	DRAWN	CHECKED	DATE	REVISION DESCRIPTION	DRAWN	CHECKED	DATE	REVISION DESCRIPTION	DRAWN	CHECKED	DATE	REVISION DESCRIPTION	DRAWN	CHECKED	DATE
												LBC APPLICATION		CM	AC	19/06/19							
												LBC APPLICATION		CM	AC	19/06/19							



PROJECT TITLE		42 BEDFORD SQUARE	
PROJECT NUMBER		P2005698	
DRAWING TITLE		MEWS HOUSE ENTRANCE DOOR SYSTEM	
SCALE @ A1		varies	
DATE		06.2019	
REVISION		-	
DRAWING NO.		(32)AD027_M	

16 Brewhouse Yard
Clerkenwell
London, EC1V 4LJ
United Kingdom
T +44 (0)20 7812 8000
F +44 (0)20 7812 8399
www.bdp.com