


1st Floor
1 bed flat
44.5 m² / 478.82 ft²

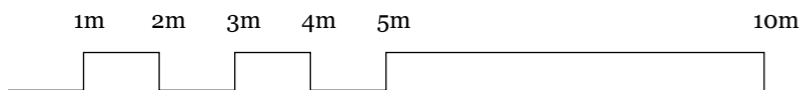


Existing - Flat 2


1 : 100 on A4
9 CARLINGFORD ROAD

Revision: 001 - 30/06/2019


July 2, 2019

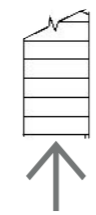

First Floor

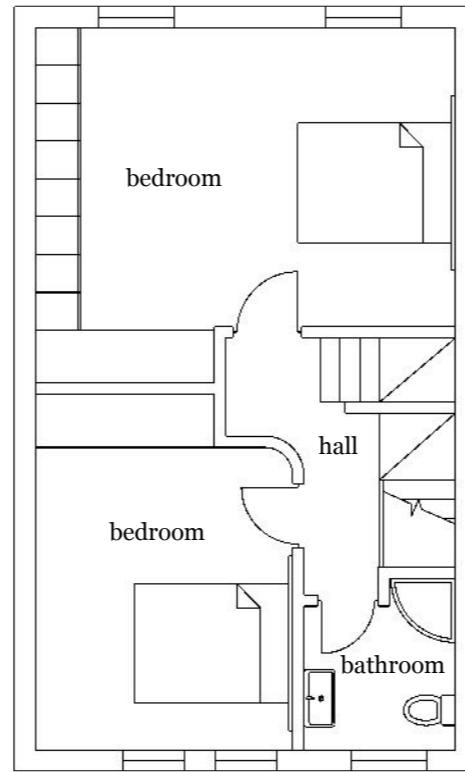


2nd Floor

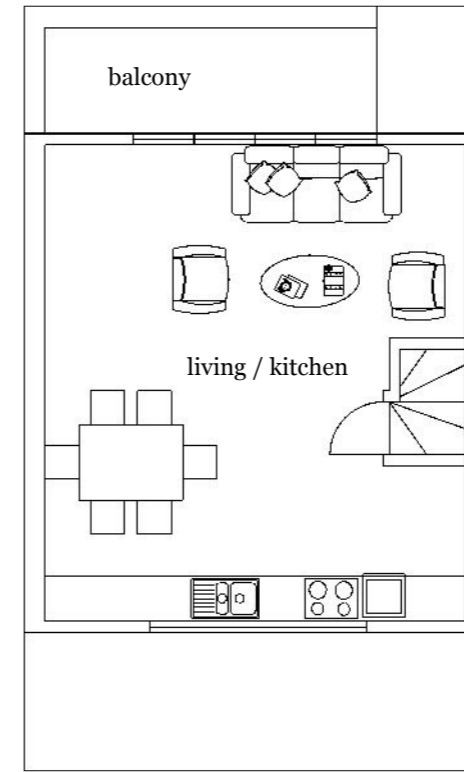

3rd Floor

Flat 3
2 bed
88 m2 / 946.88 ft2

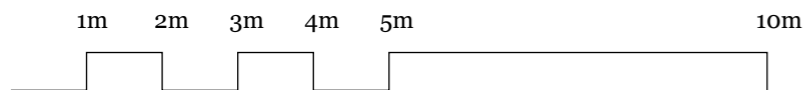

Existing - Flat 3

1 : 100 on A4

9 CARLINGFORD ROAD

REVISIONS


	MM/DD/YY	REMARKS
1	30/06/2019	001
2		
3		
4	___/___/___	...
5	___/___/___	...

A 01

A



Proposed Flat 2
4 bed
150 m2 / 1,614 ft2

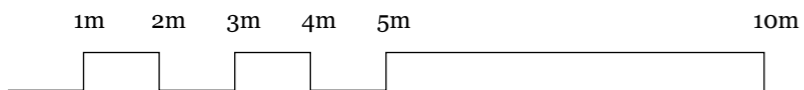



Proposed - Flat 2

1 : 100 on A4

9 CARLINGFORD ROAD

REVISIONS

	MM/DD/YY	REMARKS
1	30/06/2019	001
2		
3		
4	___/___/___	...
5	___/___/___	...

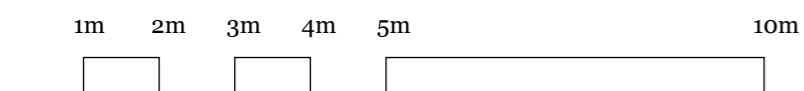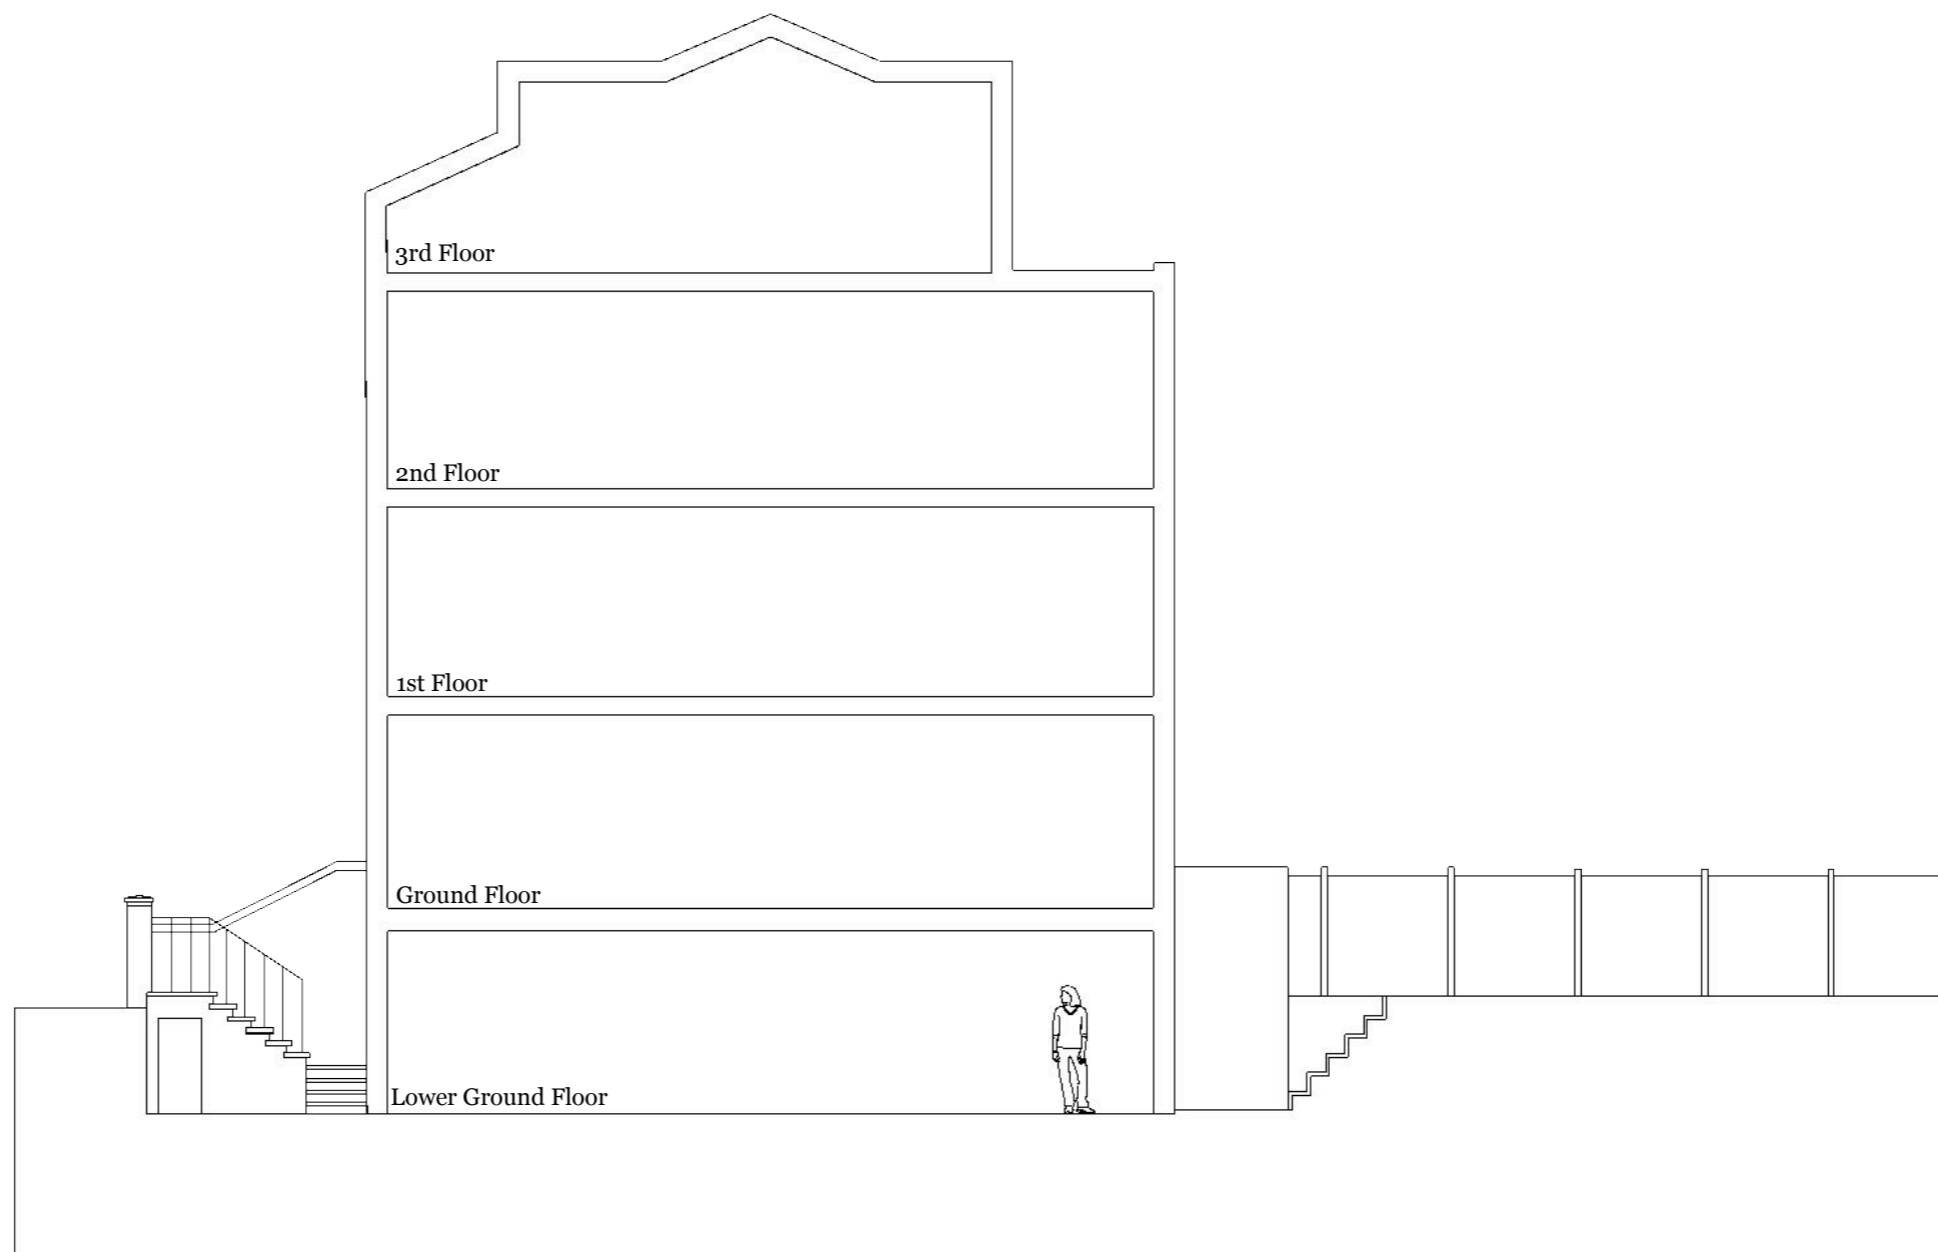

Sections

1 : 100 on A4

9 CARLINGFORD ROAD

REVISIONS

	MM/DD/YY	REMARKS
1	30/06/2019	001
2		
3		
4	___/___/___	...
5	___/___/___	...


A 03

A



Ground Floor

Lower Ground Floor

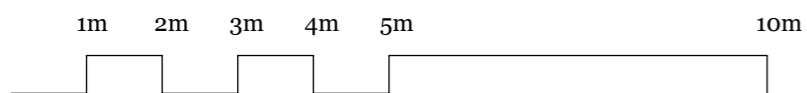

Elevations - Existing

9 CARLINGFORD ROAD


REVISIONS		
	MM/DD/YY	REMARKS
1	30/06/2019	001
2		
3		
4	---/---/---	...
5	---/---/---	...

A 04



Ground Floor

Lower Ground Floor

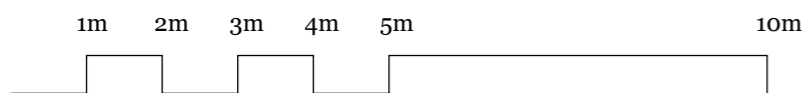

Elevations - Proposed

9 CARLINGFORD ROAD

REVISIONS		
	MM/DD/YY	REMARKS
1	30/06/2019	001
2		
3		
4	---/---/---	...
5	---/---/---	...

A 05