



Internal Room Elevation

Scale: 1:10

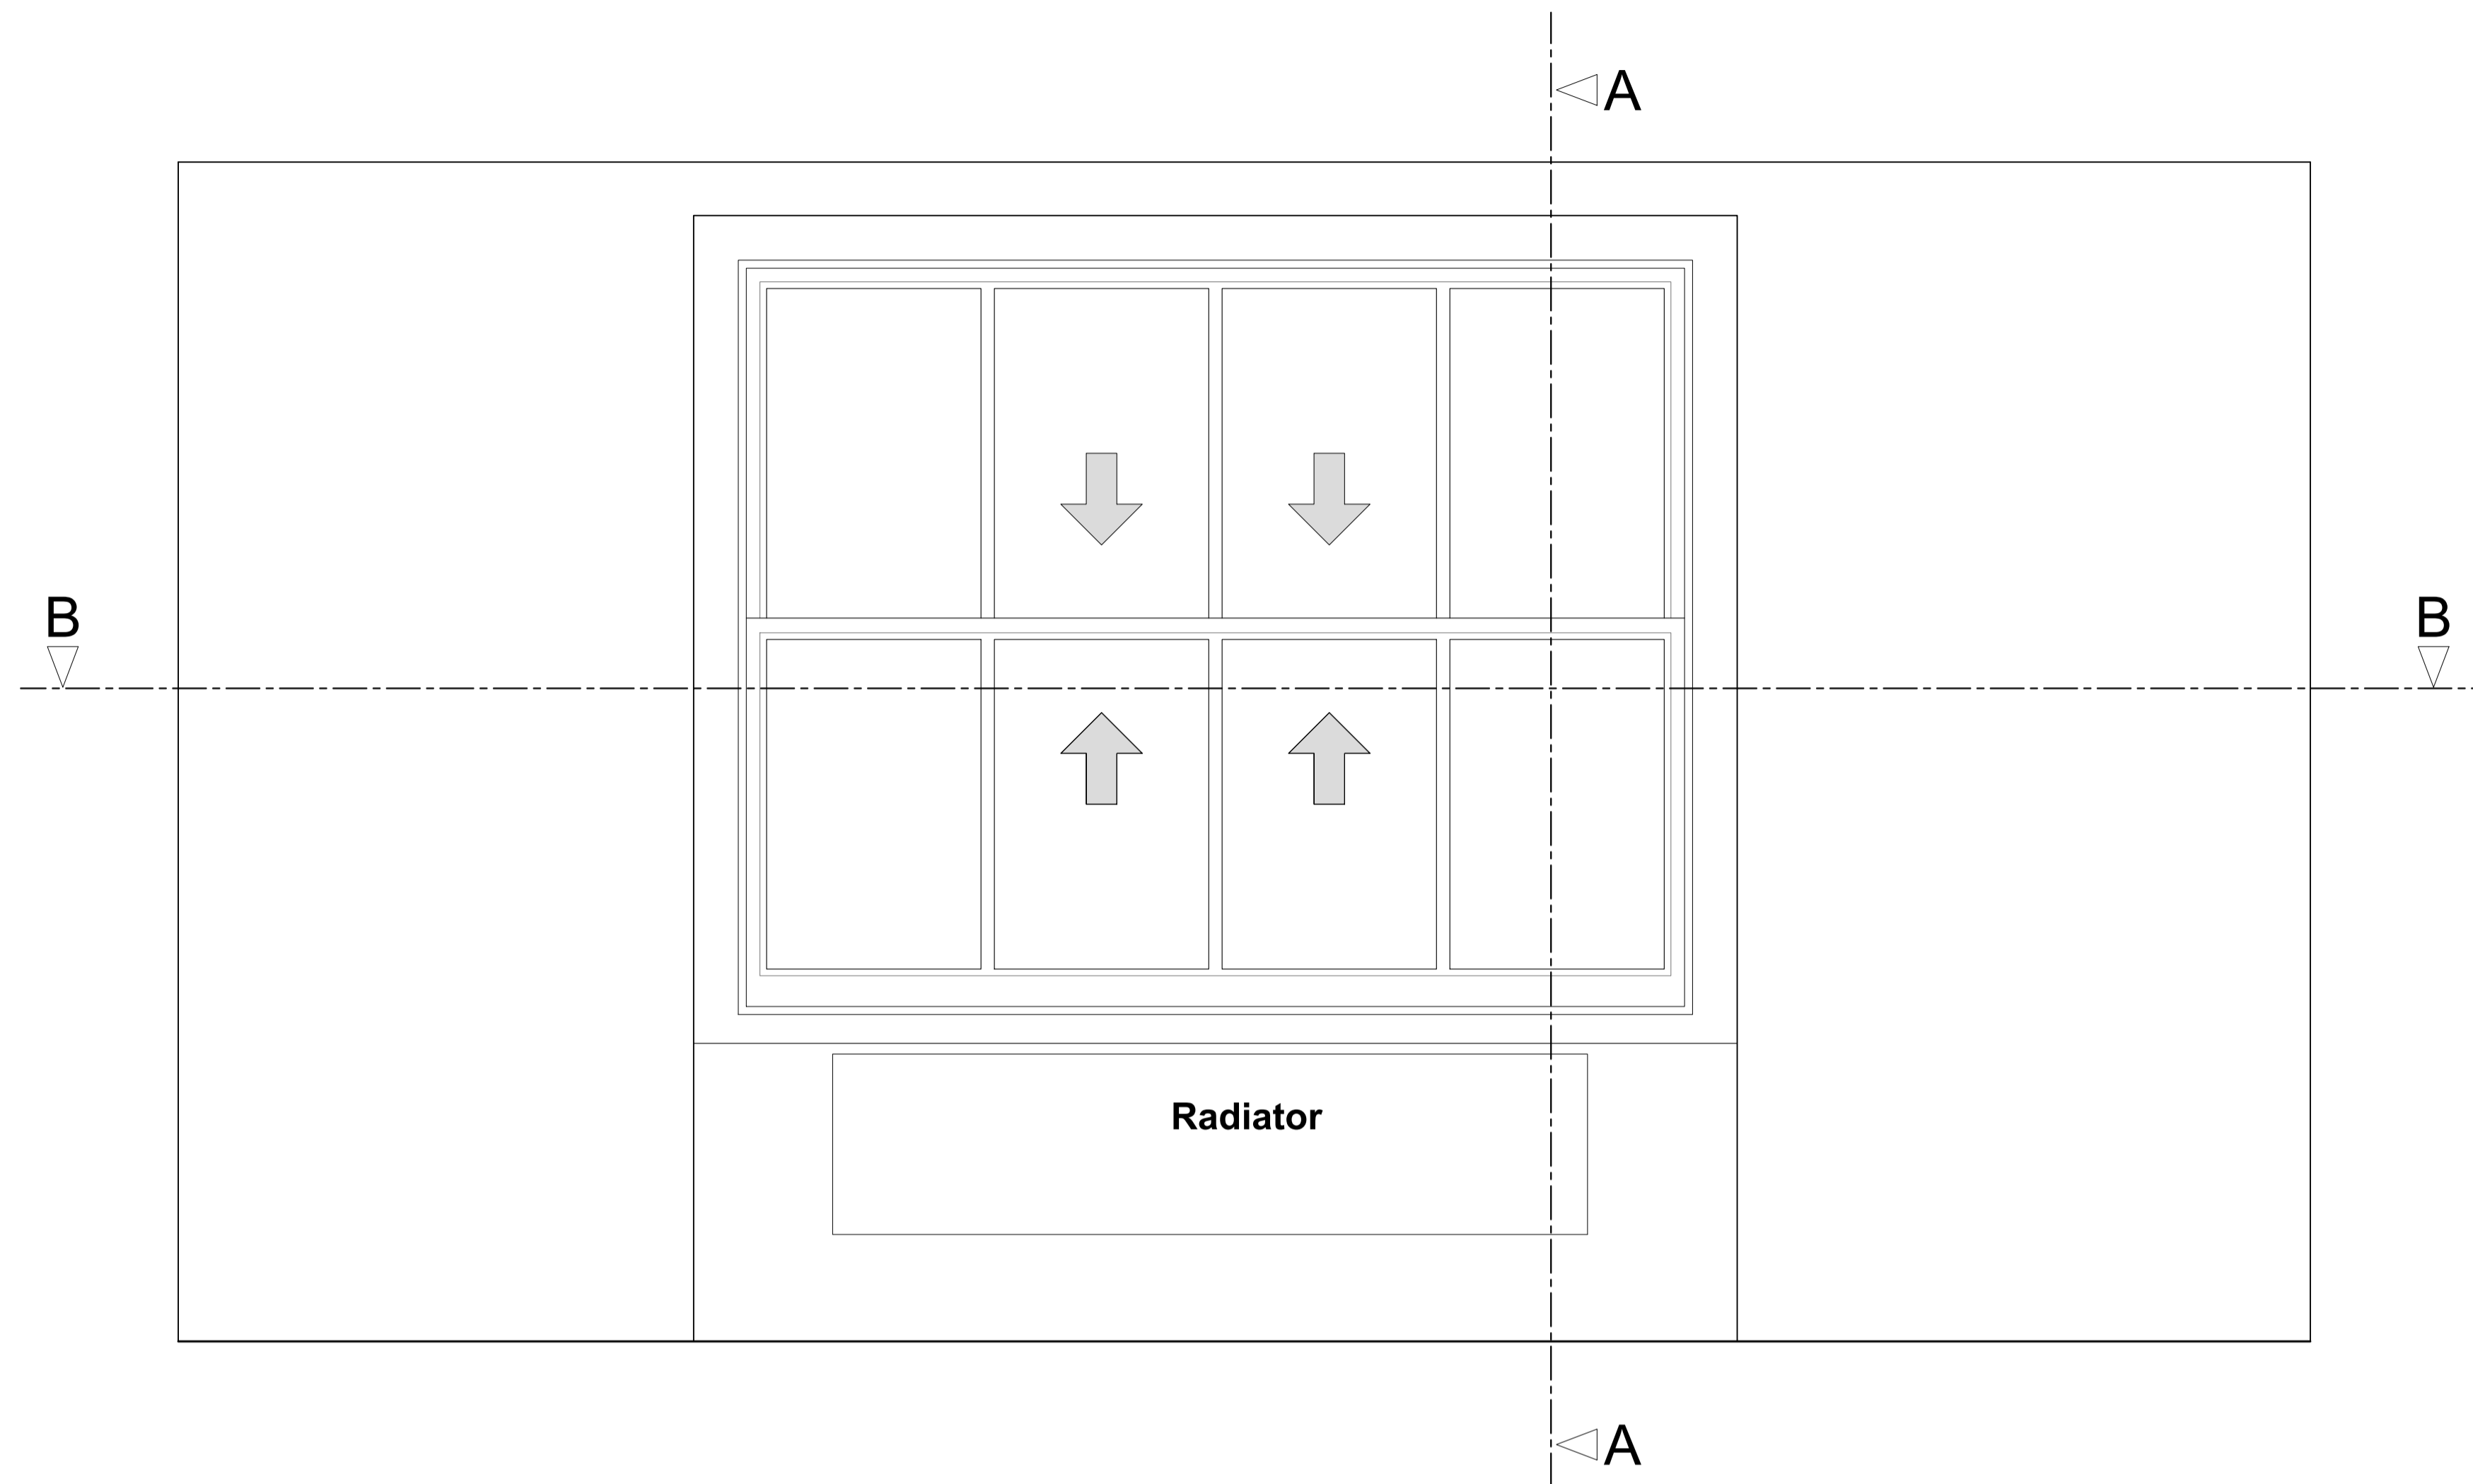


Section A-A through External Wall

Scale: 1:10

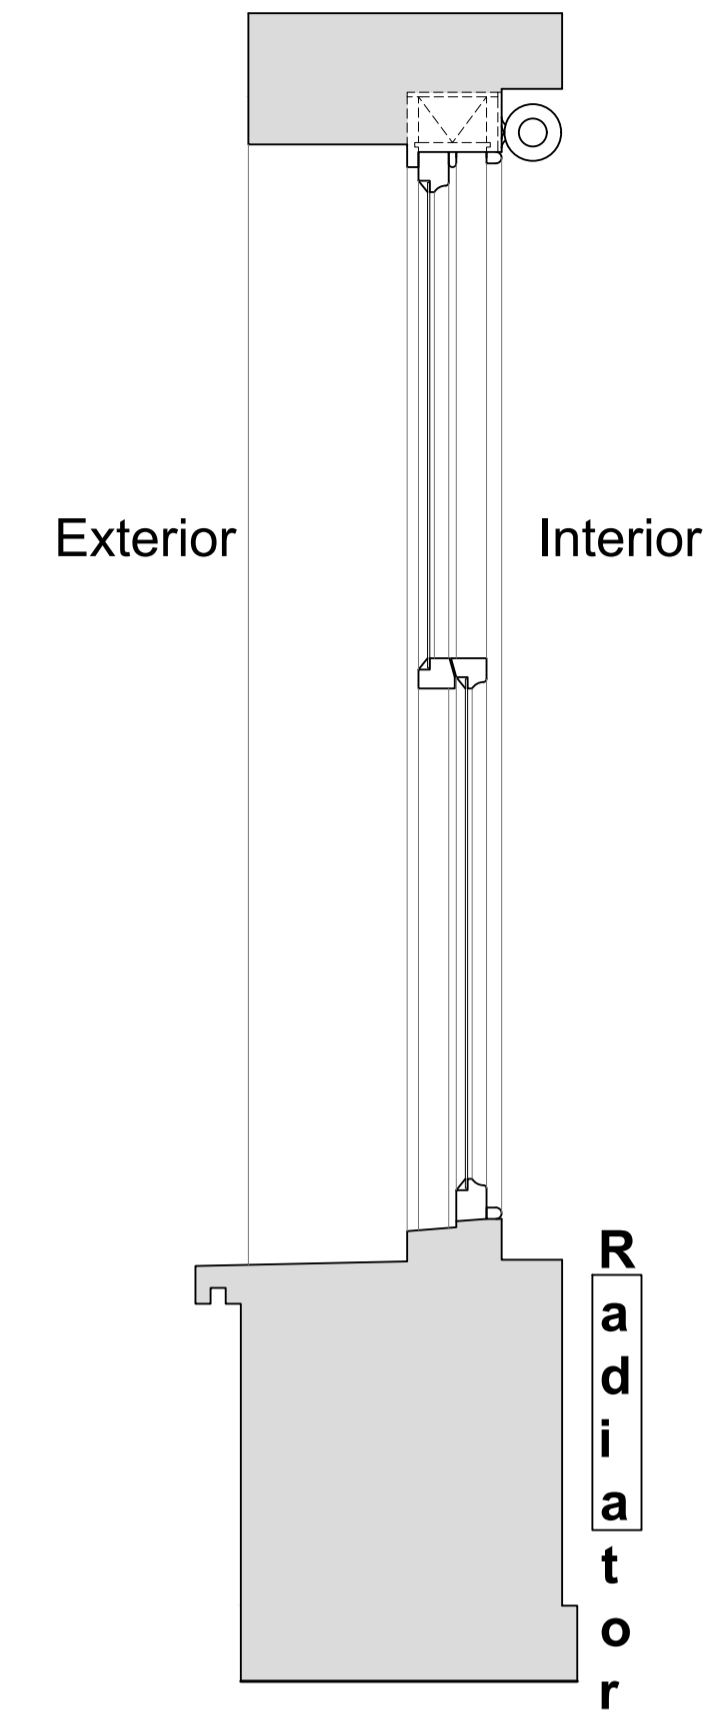

Plan Section B-B

Scale: 1:10

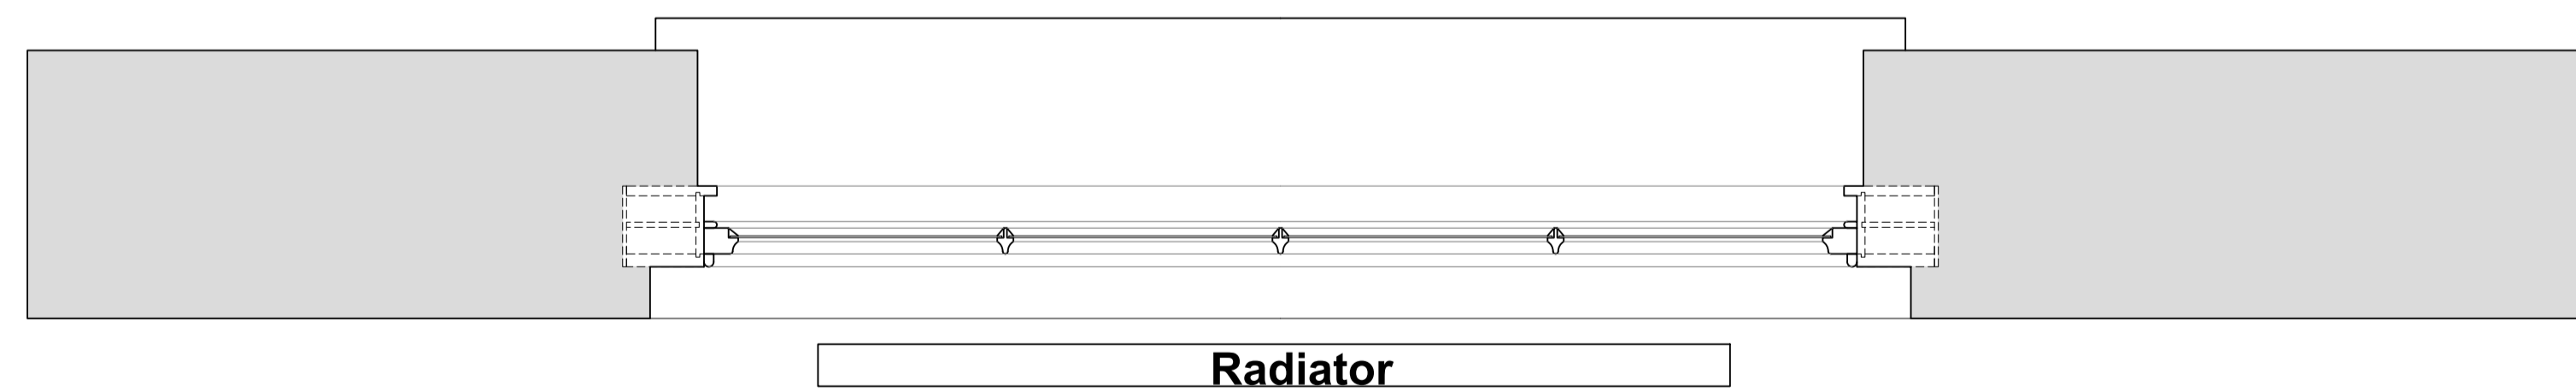

Revision	Date	Amendment
1.0	05-07-2019	Issued for listed building consent application

Do not reproduce this drawing without written permission  
All dimensions are in millimetres unless stated otherwise

Drawing Not For Construction

**HS2**

High Speed (HS2) Limited  
1st-3rd Floor  
The Tower  
1 Eversholt Street  
London NW1 2DN


**COSTAIN SKANSKA**

Costain Skanska Joint Venture  
9th Floor  
The Tower  
1 Eversholt Street  
London NW1 2DN

Site Address: 48 A Delancey Street, London NW1			
Drawing Title: Basement - Lounge: EXISTING Front Window Joinery Details - Sheet 1 of 3			
Drawn by: AP & PB	Drawn by: AP	Checked by: OB	Presentation Scale: as shown @ A1
Date: 04-07-2019	Drawing No: WPI P066B NI - 48A DeS-EX-BS-J-01	Revision: 1.0	


Internal Room Elevation with Secondary Glazing Installed

Scale: 1:10

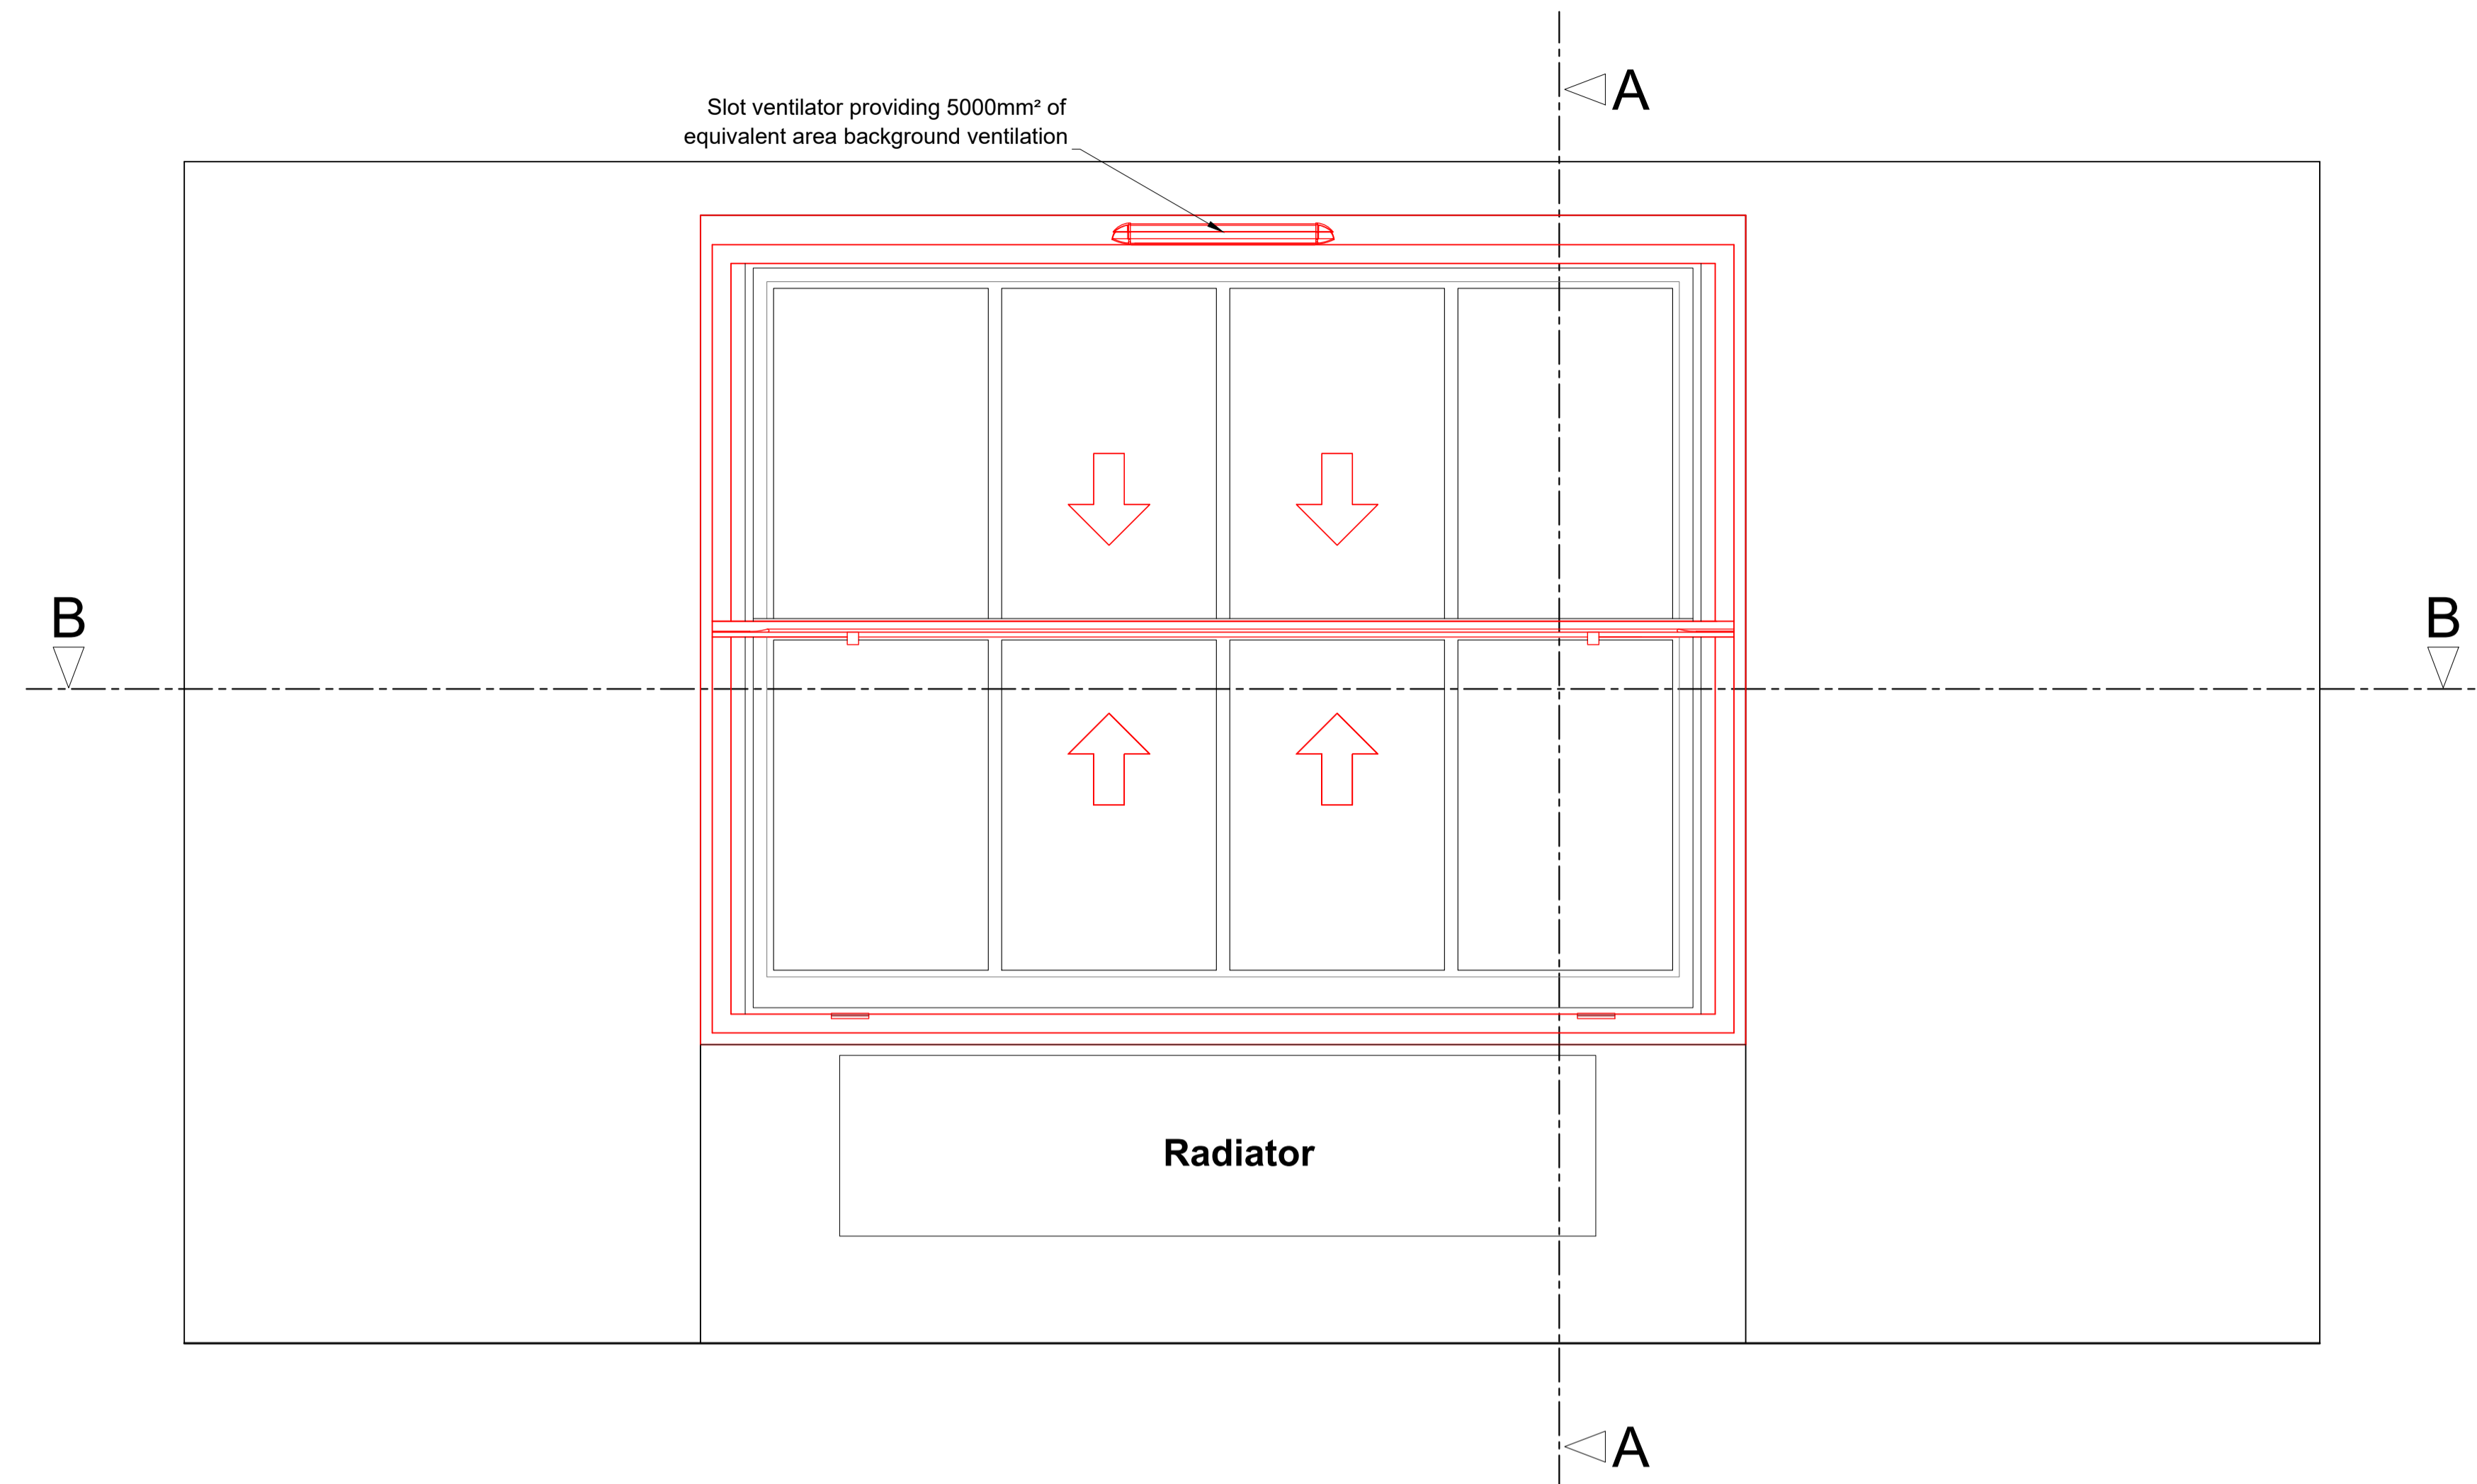


Section A-A through External Wall with Secondary Glazing Installed

Scale: 1:10

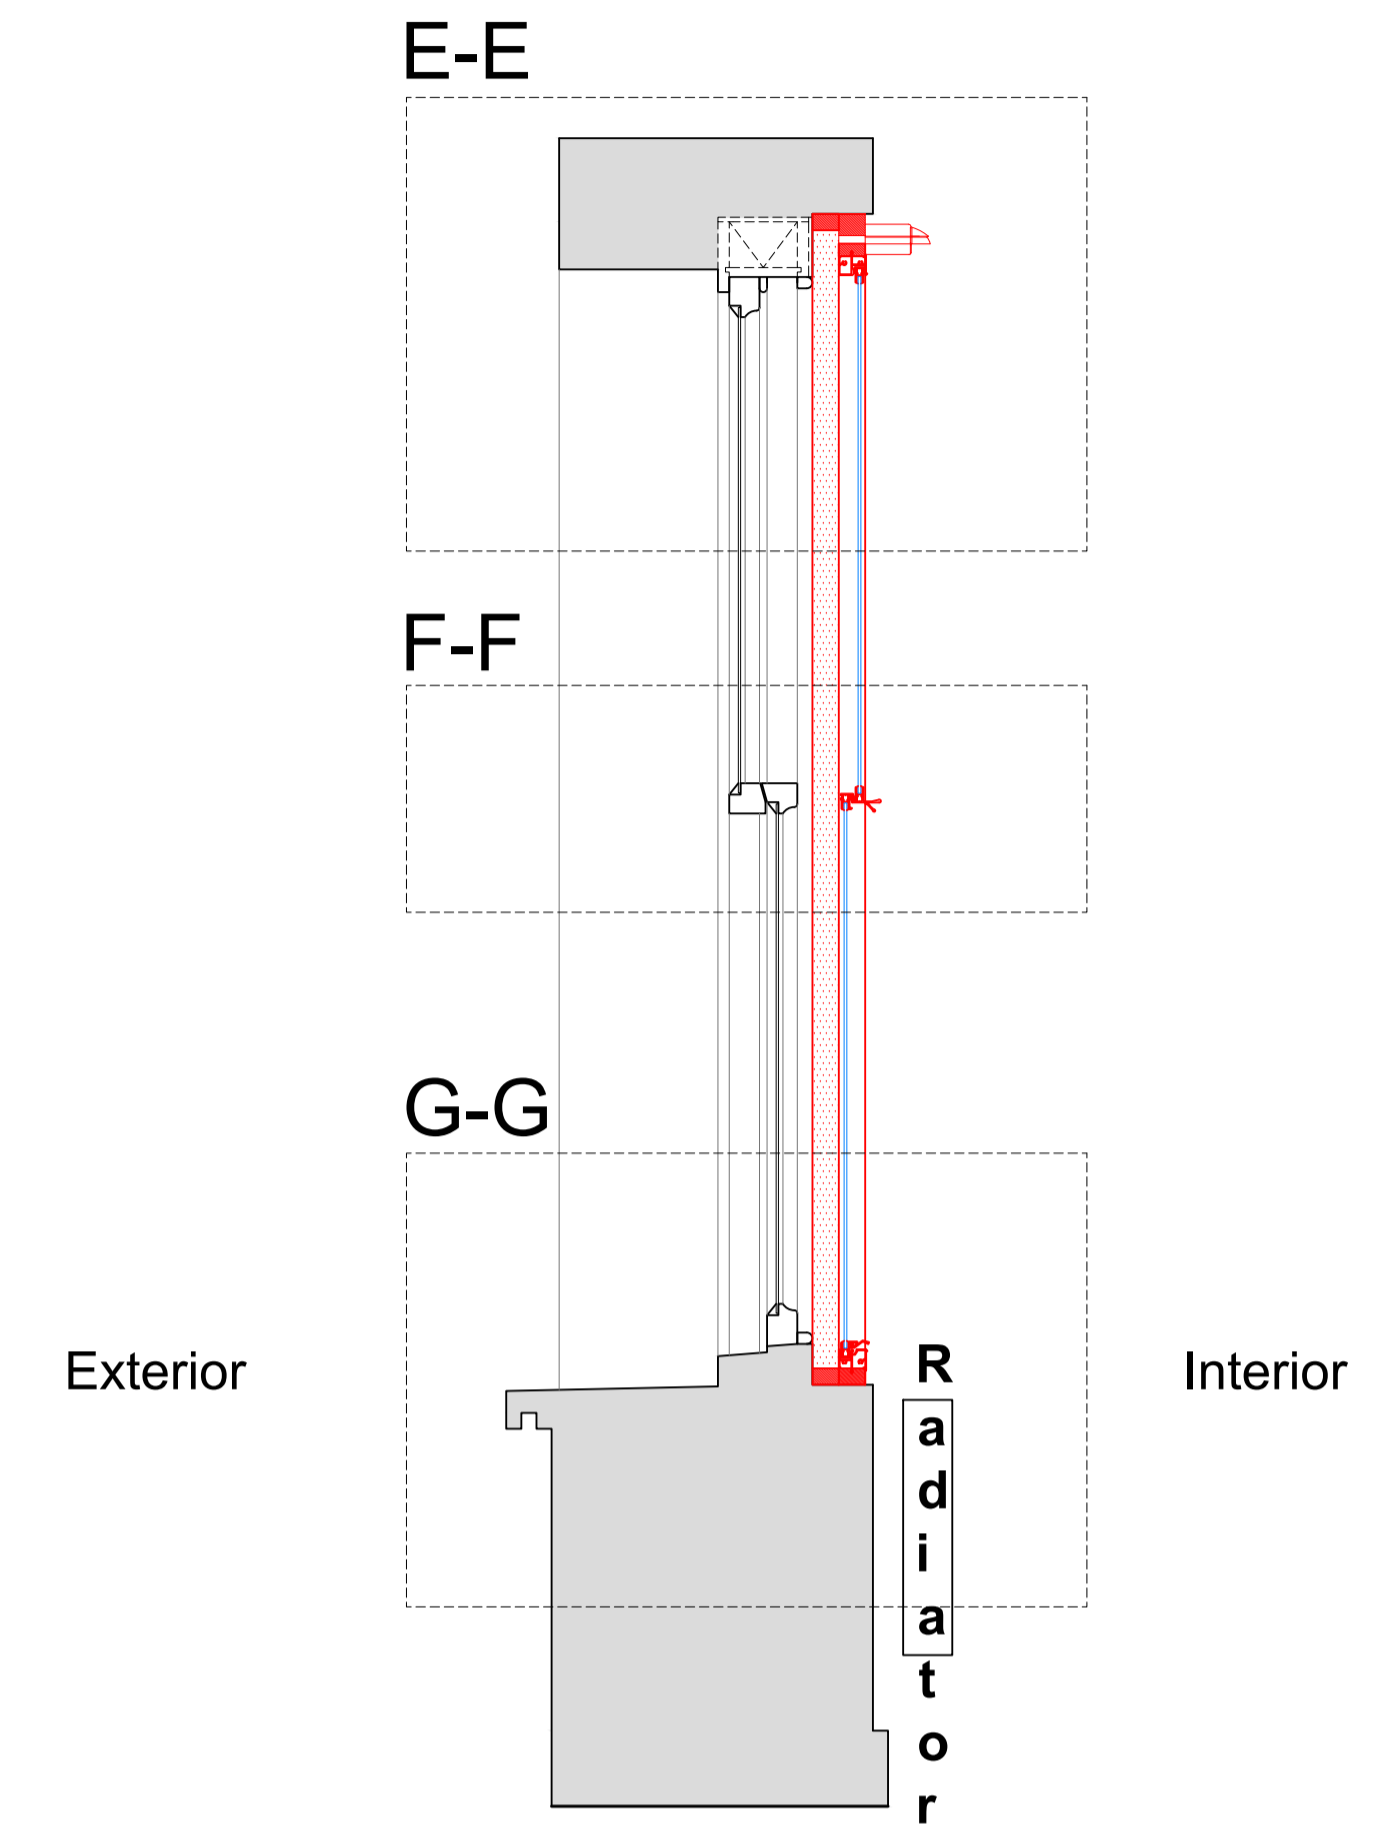

Plan Section B-B with Secondary Glazing Installed

Scale: 1:10

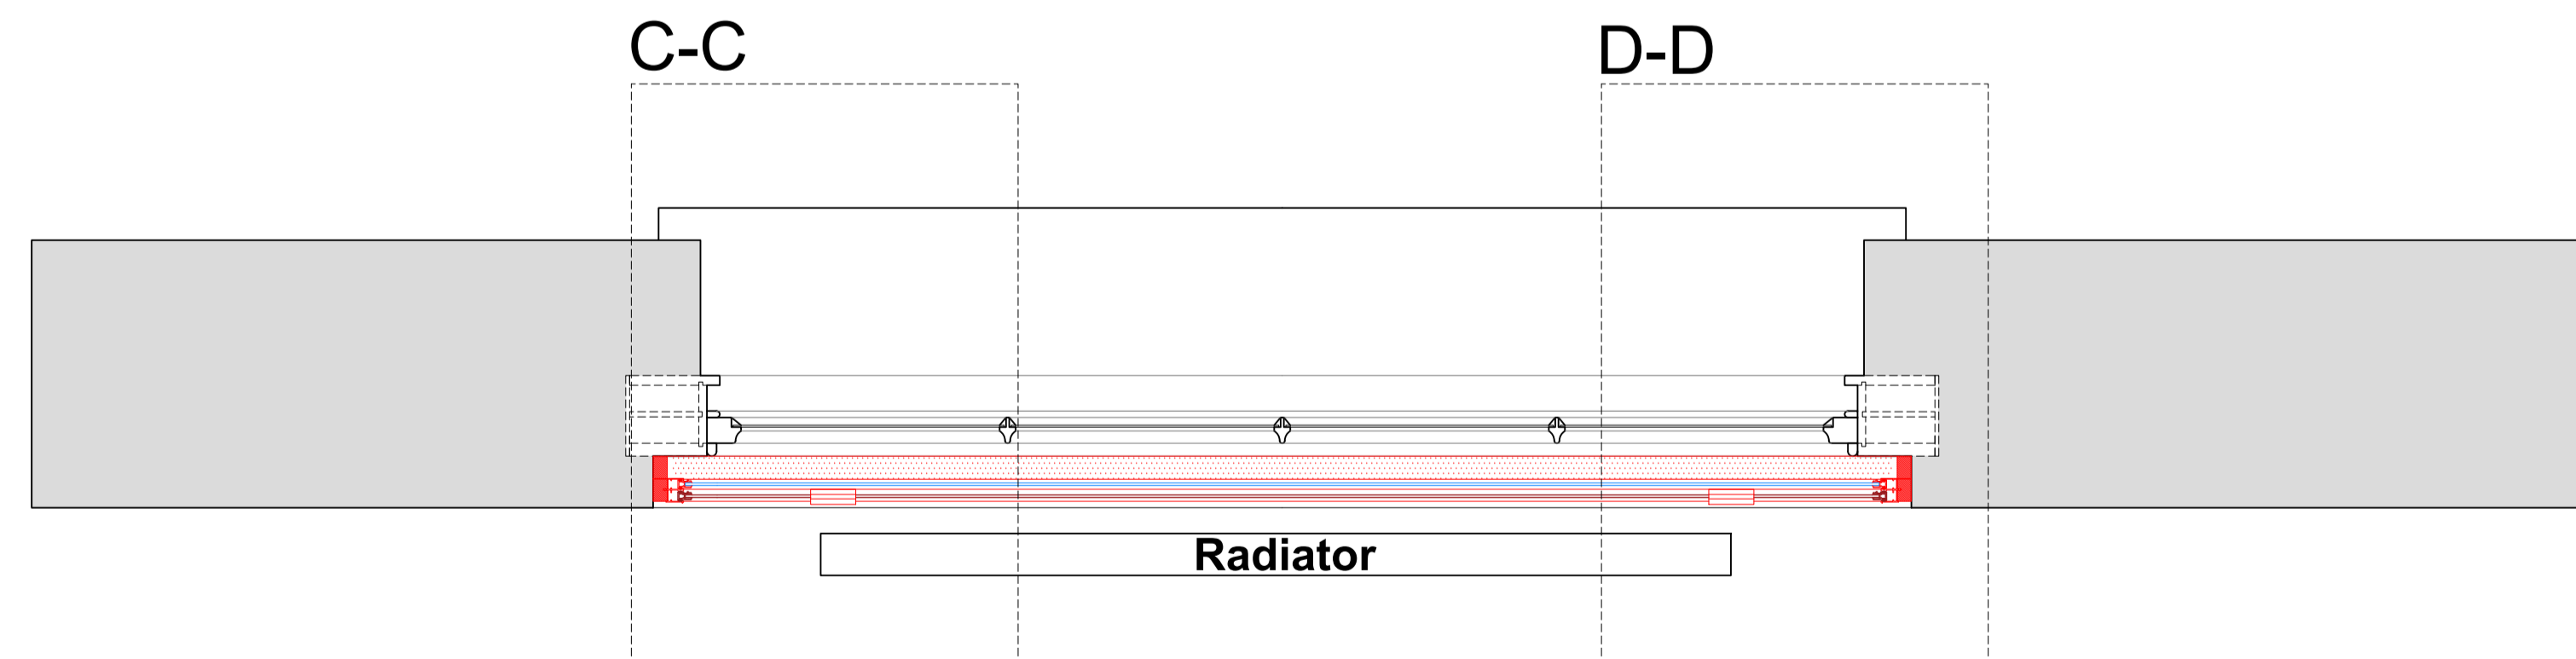

SECONDARY GLAZING SHOWN IN RED FOR VISUAL CLARITY ONLY

Revision	Date	Amendment
1.0	05-07-2019	Issued for listed building consent application

Do not reproduce this drawing without written permission  
All dimensions are in millimetres unless stated otherwise

Drawing Not For Construction

**HS2**

High Speed (HS2) Limited  
1st-3rd Floor  
The Podium  
1 Eversholt Street  
London NW1 2DN

**COSTAIN SKANSKA**

Costain Skanska Joint Venture  
9th Floor  
The Tower  
1 Eversholt Street  
London NW1 2DN


Site Address:  
48 A Delancey Street, London NW1

Drawing Title:  
Basement - Lounge: PROPOSED Secondary Glazing Details -  
Sheet 2 of 3


Drawn by: AP & PB  
Checked by: AP  
Presentation Scale: OB  
as shown @ A1

Date: 04-07-2019  
Drawing No: WPI P066B NI - 48A DeS-PR-BS-J-01.1  
Revision: 1.0


Section C-C  
Scale: 1:5 on A1

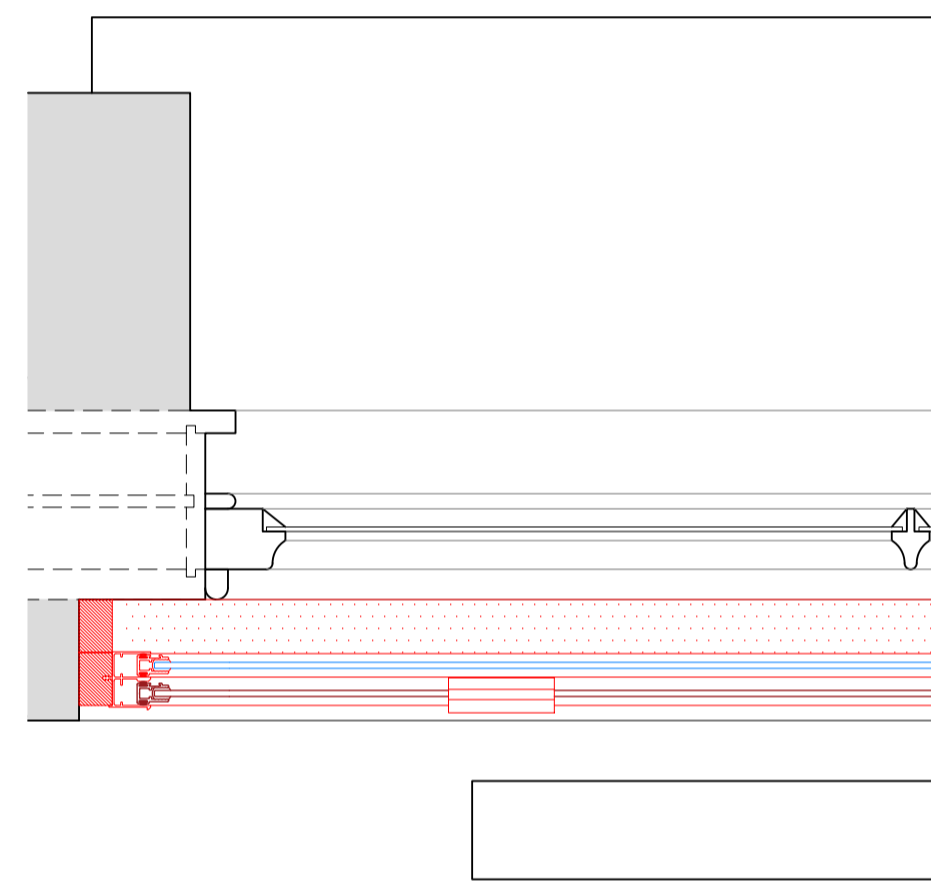


Section D-D  
Scale: 1:5 on A1

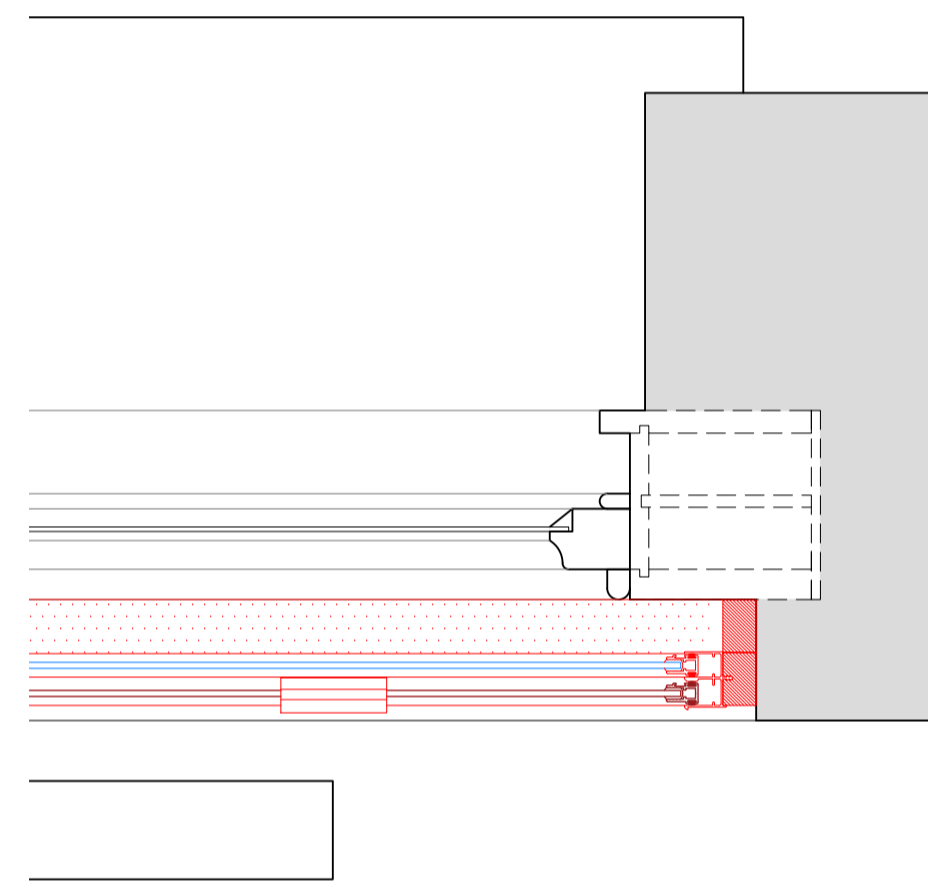


Section E-E  
Scale: 1:5 on A1

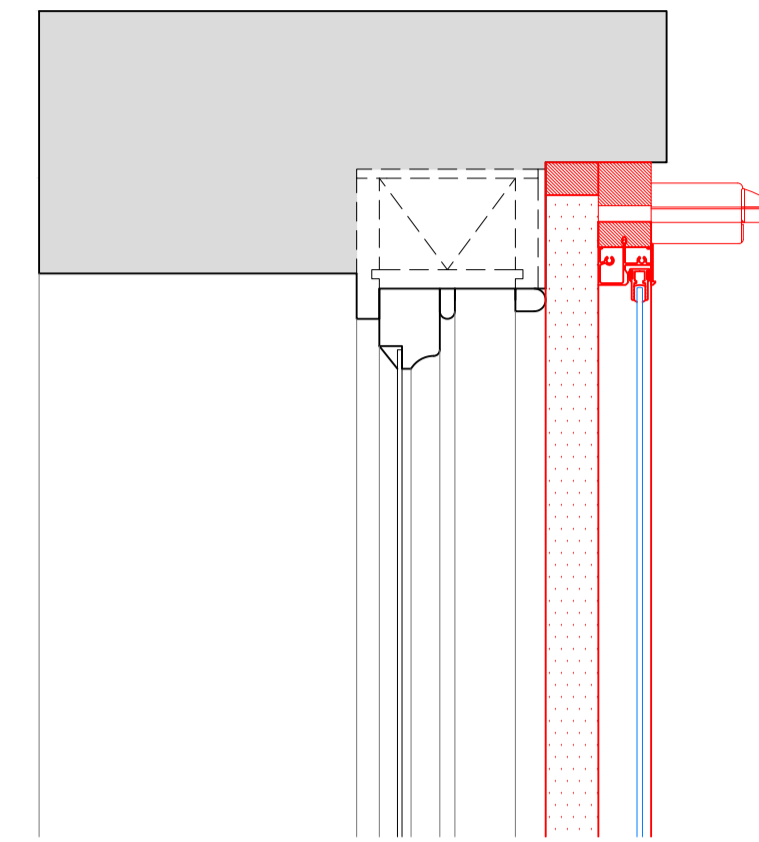

Section F-F  
Scale: 1:5 on A1

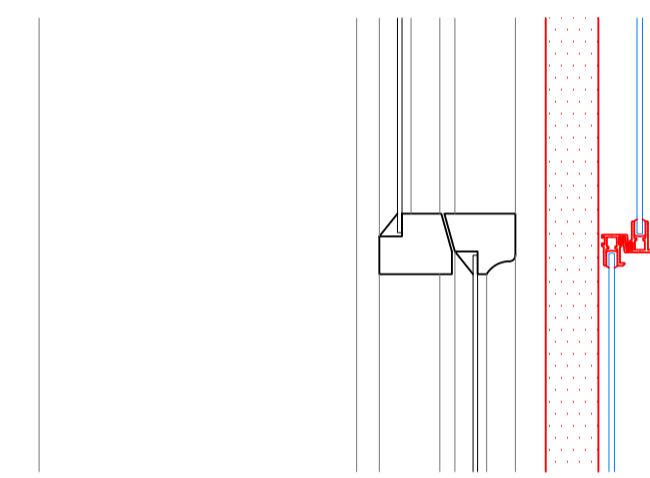

Section G-G  
Scale: 1:5 on A1

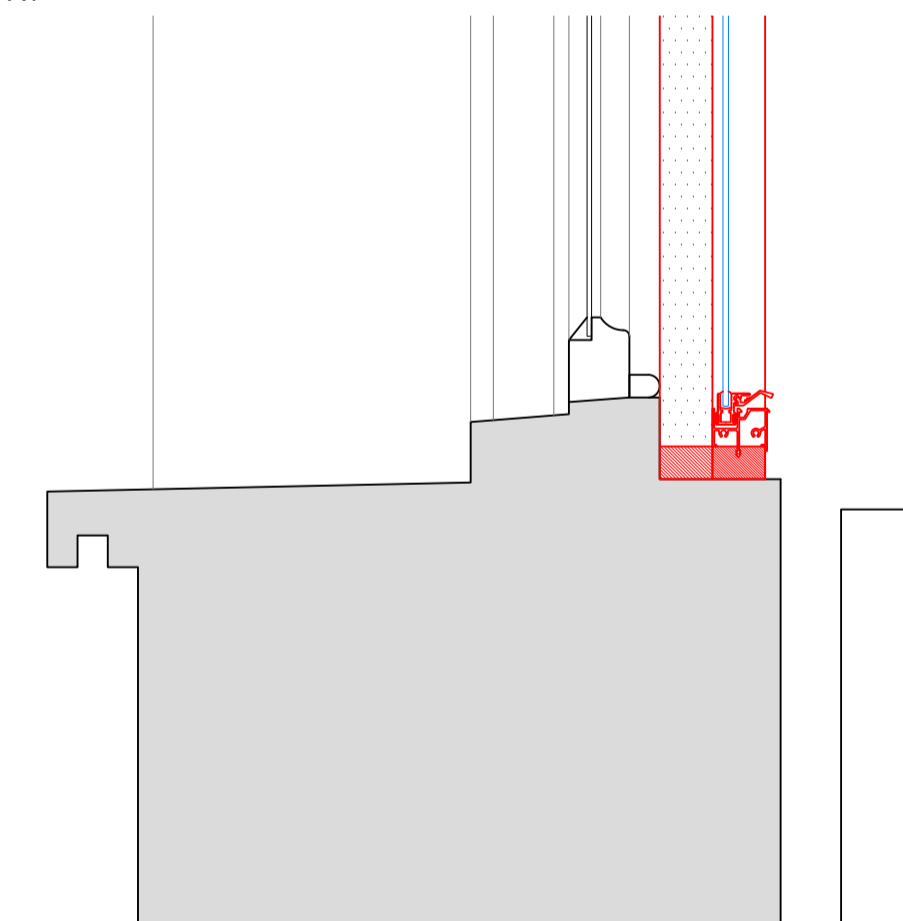

SECONDARY GLAZING SHOWN IN RED FOR VISUAL CLARITY ONLY

Revision	Date	Assessment
1.0	05-07-2019	Issued for listed building consent application

Do not reproduce this drawing without written permission  
All dimensions are in millimetres unless stated otherwise

Drawing Not For Construction

**HS2**

High Speed (HS2) Limited  
1st-3rd Floor  
The Podium  
1 Eversholt Street  
London NW1 2DN


**COSTAIN SKANSKA**

Costain Skanska Joint Venture  
9th Floor  
The Tower  
1 Eversholt Street  
London NW1 2DN

Site Address: 48 A Delancey Street, London NW1			
Drawing Title: Basement - Lounge: PROPOSED Secondary Glazing Details - Sheet 3 of 3			
Drawn by: AP & PB	Drawn by: AP	Checked by: OB	Presentation Scale: 1:5 @ A1
Date: 04-07-2019	Drawing No: WPI P066B NI - 48A DeS-PR-BS-J-01.2	Revision: 1.0	


Internal Room Elevation

Scale: 1:10

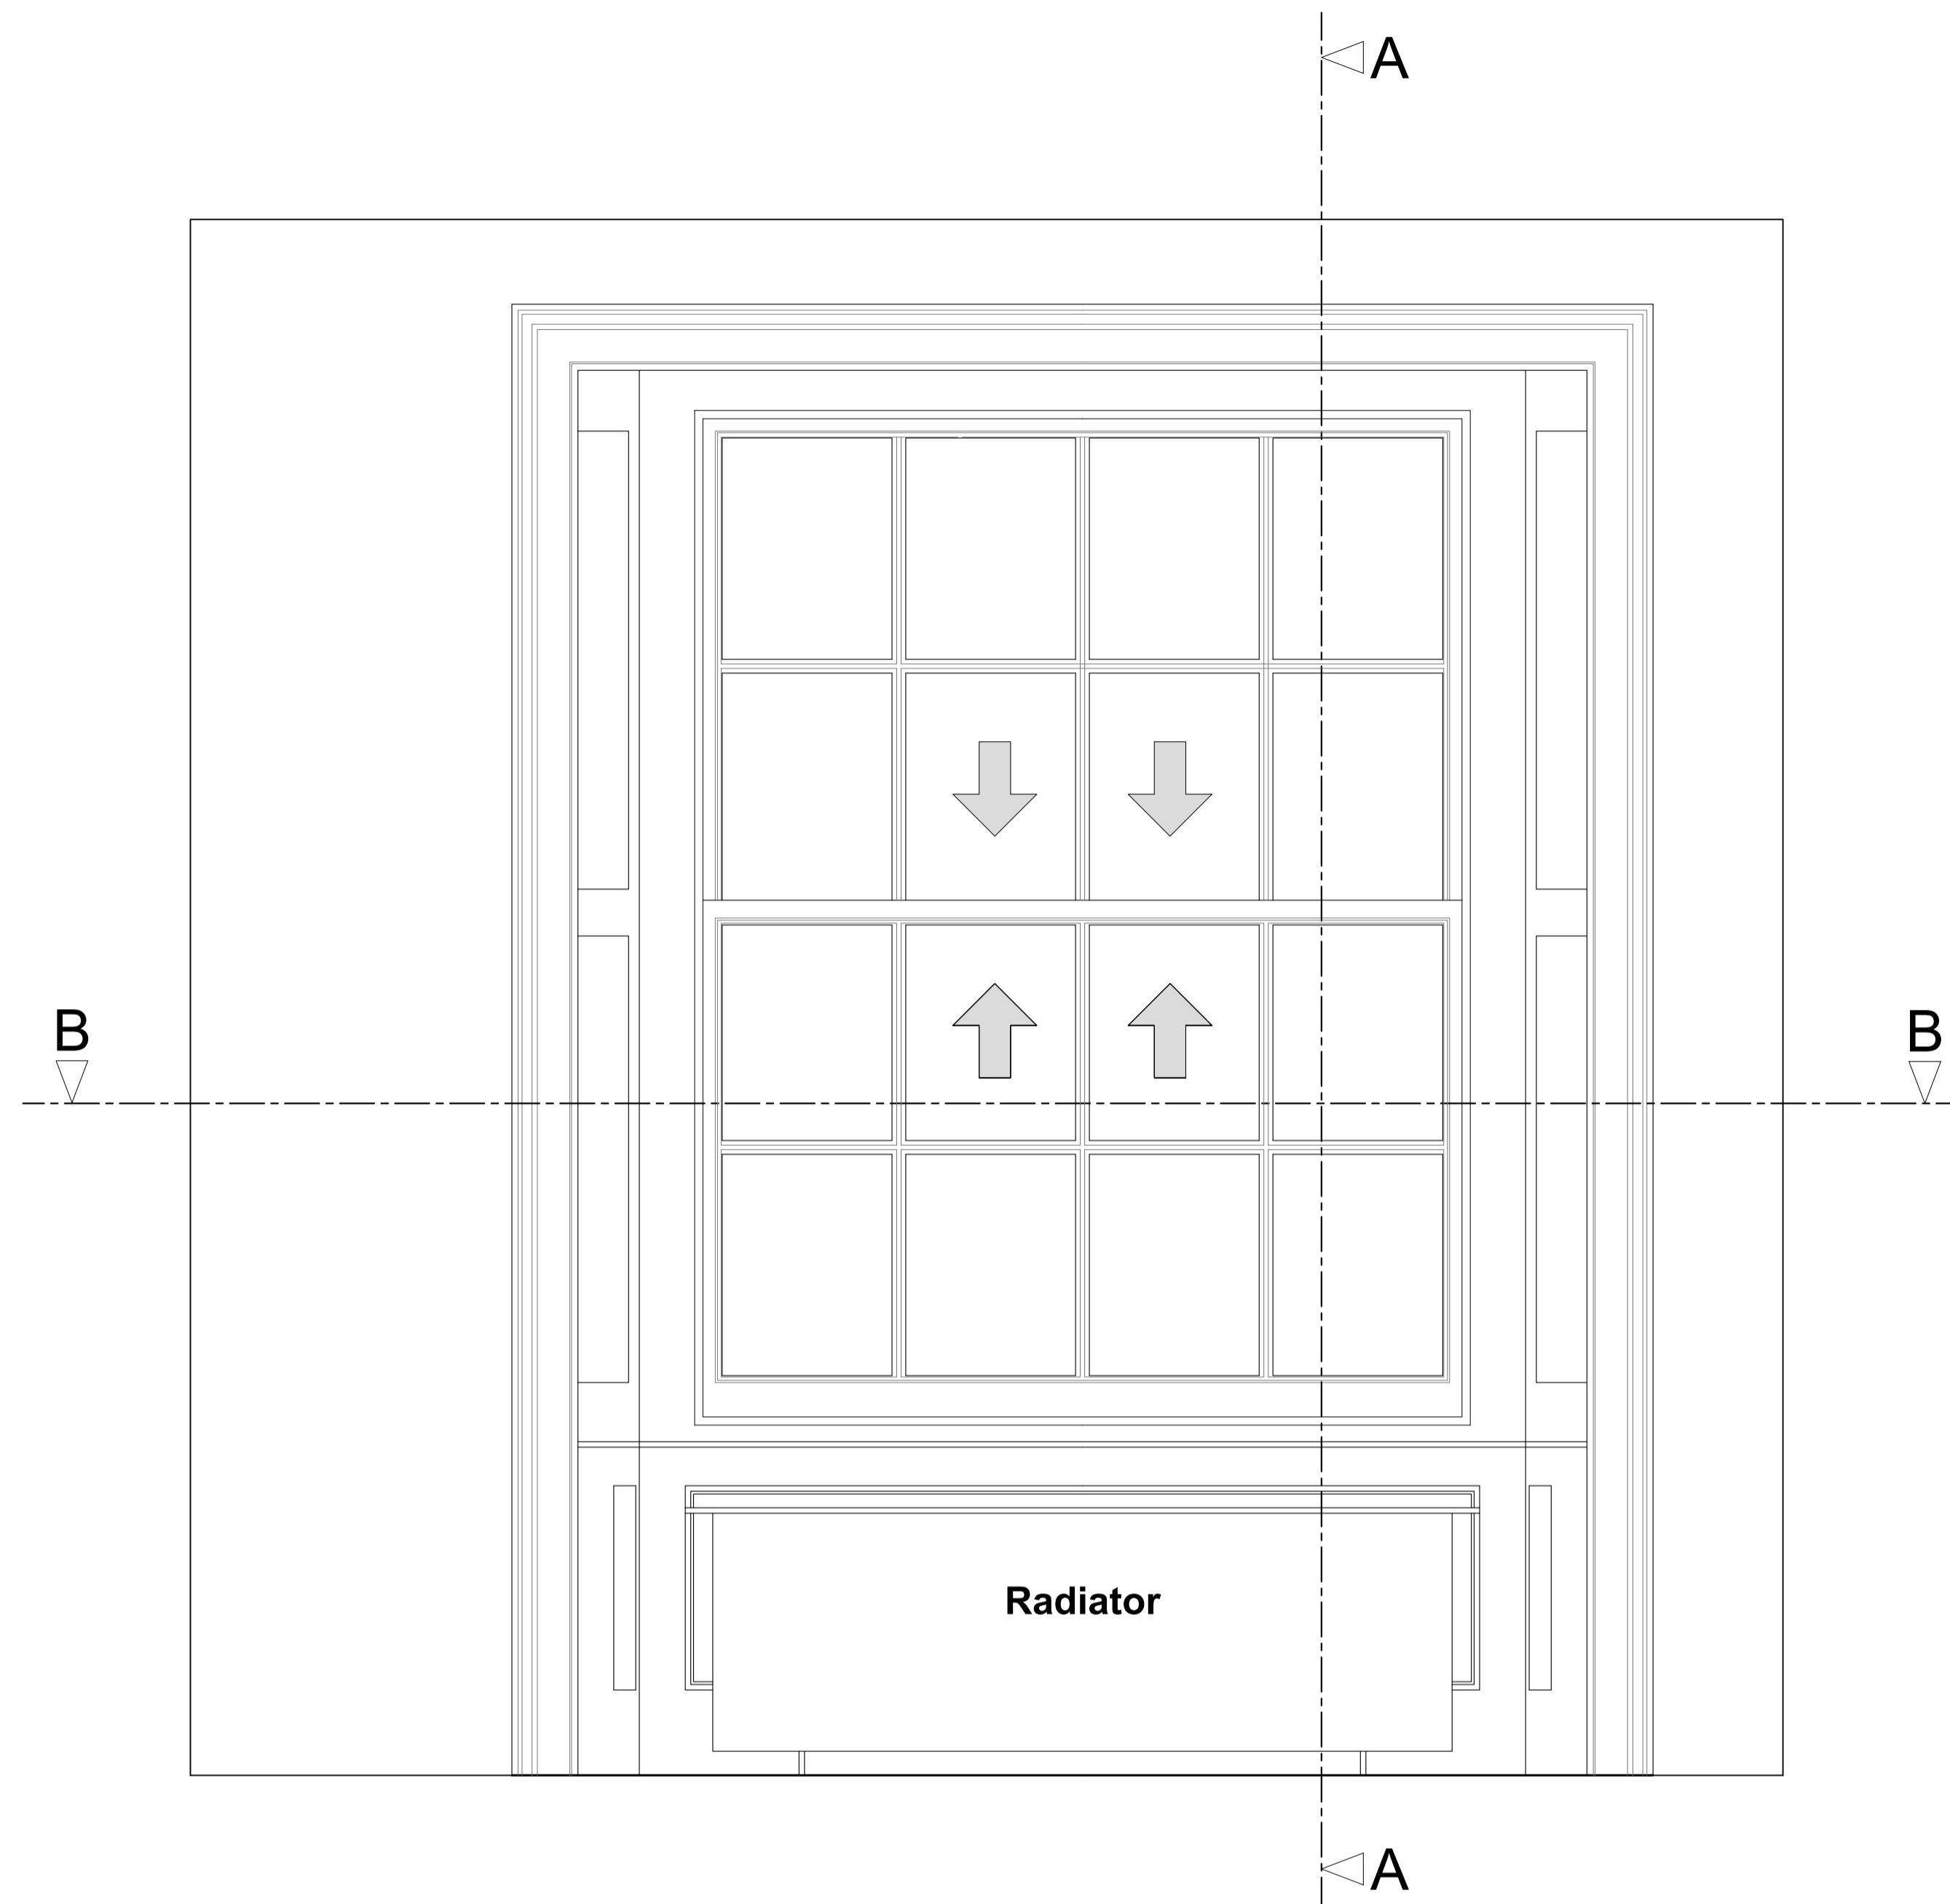


Section A-A through External Wall

Scale: 1:10

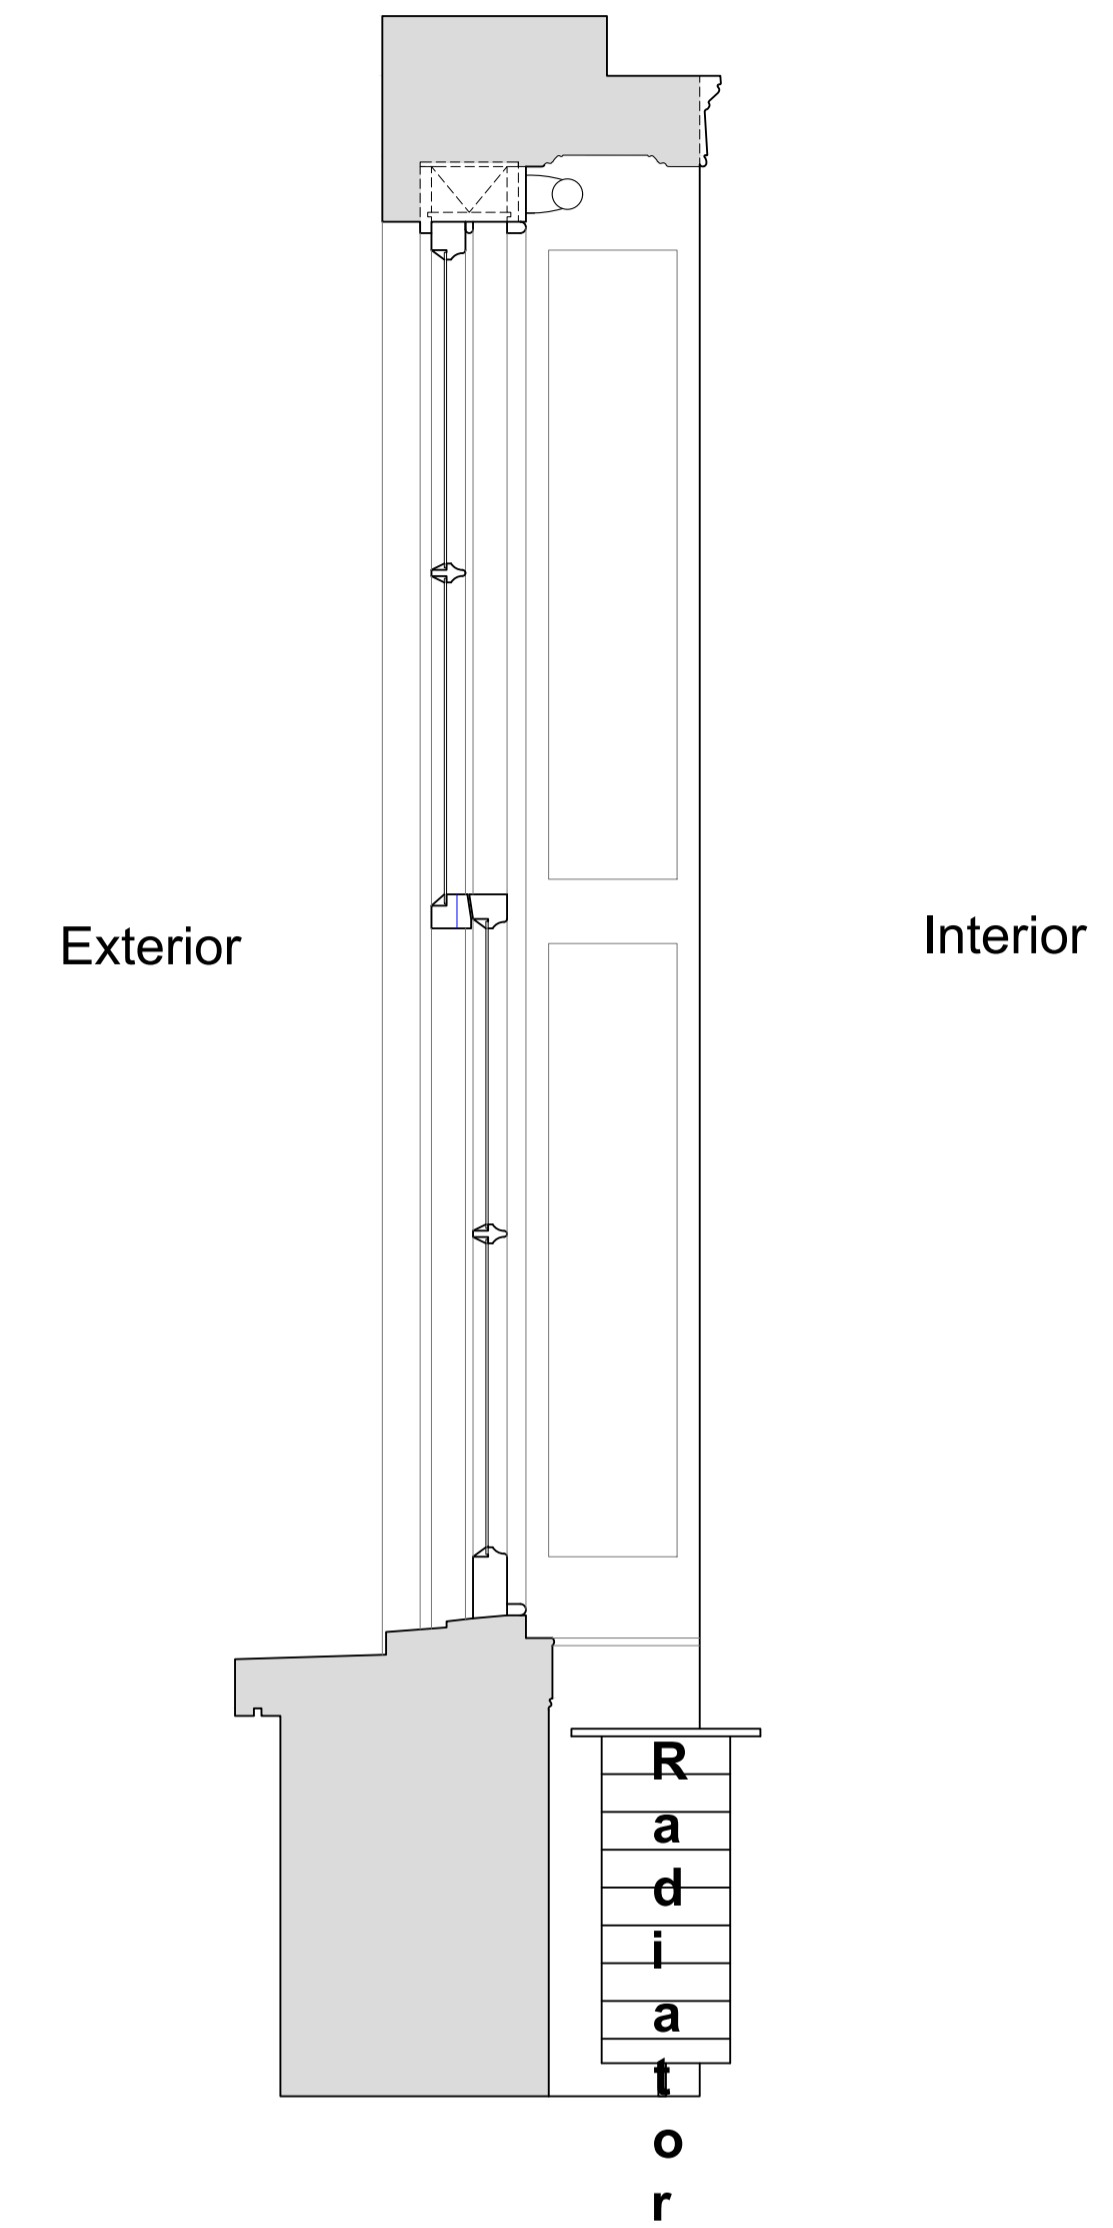

Plan Section B-B

Scale: 1:10

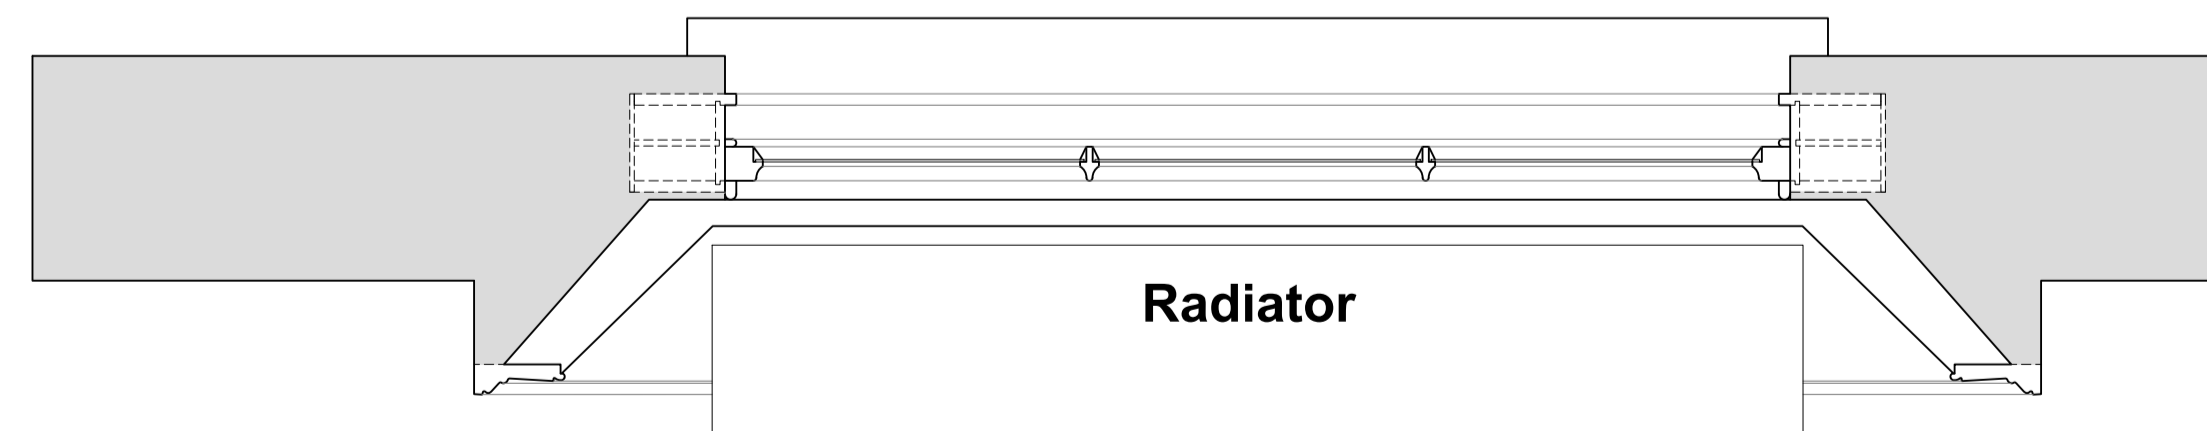

Revision	Date	Assessment
1.0	05-07-2019	Issued for listed building consent application

Do not reproduce this drawing without written permission  
All dimensions are in millimetres unless stated otherwise

Drawing Not For Construction

**HS2**

High Speed (HS2) Limited  
1st-3rd Floor  
The Podium  
1 Eversholt Street  
London NW1 2DN

**COSTAIN SKANSKA**

Costain Skanska Joint Venture  
9th Floor  
The Tower  
1 Eversholt Street  
London NW1 2DN

Site Address:  
48 Delancey Street, London NW1


Drawing Title:  
Ground Floor - Kitchen: EXISTING Front Window Joinery Details -  
Sheet 1 of 3

Drawn by: AP & PB      Drawn by: AP      Checked by: OB      Presentation Scale: as shown @ A1

Date: 04-07-2019      Drawing No: WPI P066B NI - 48 DeS-EX-GF-J-02      Revision: 1.0


Internal Room Elevation with Secondary Glazing Installed

Scale: 1:10

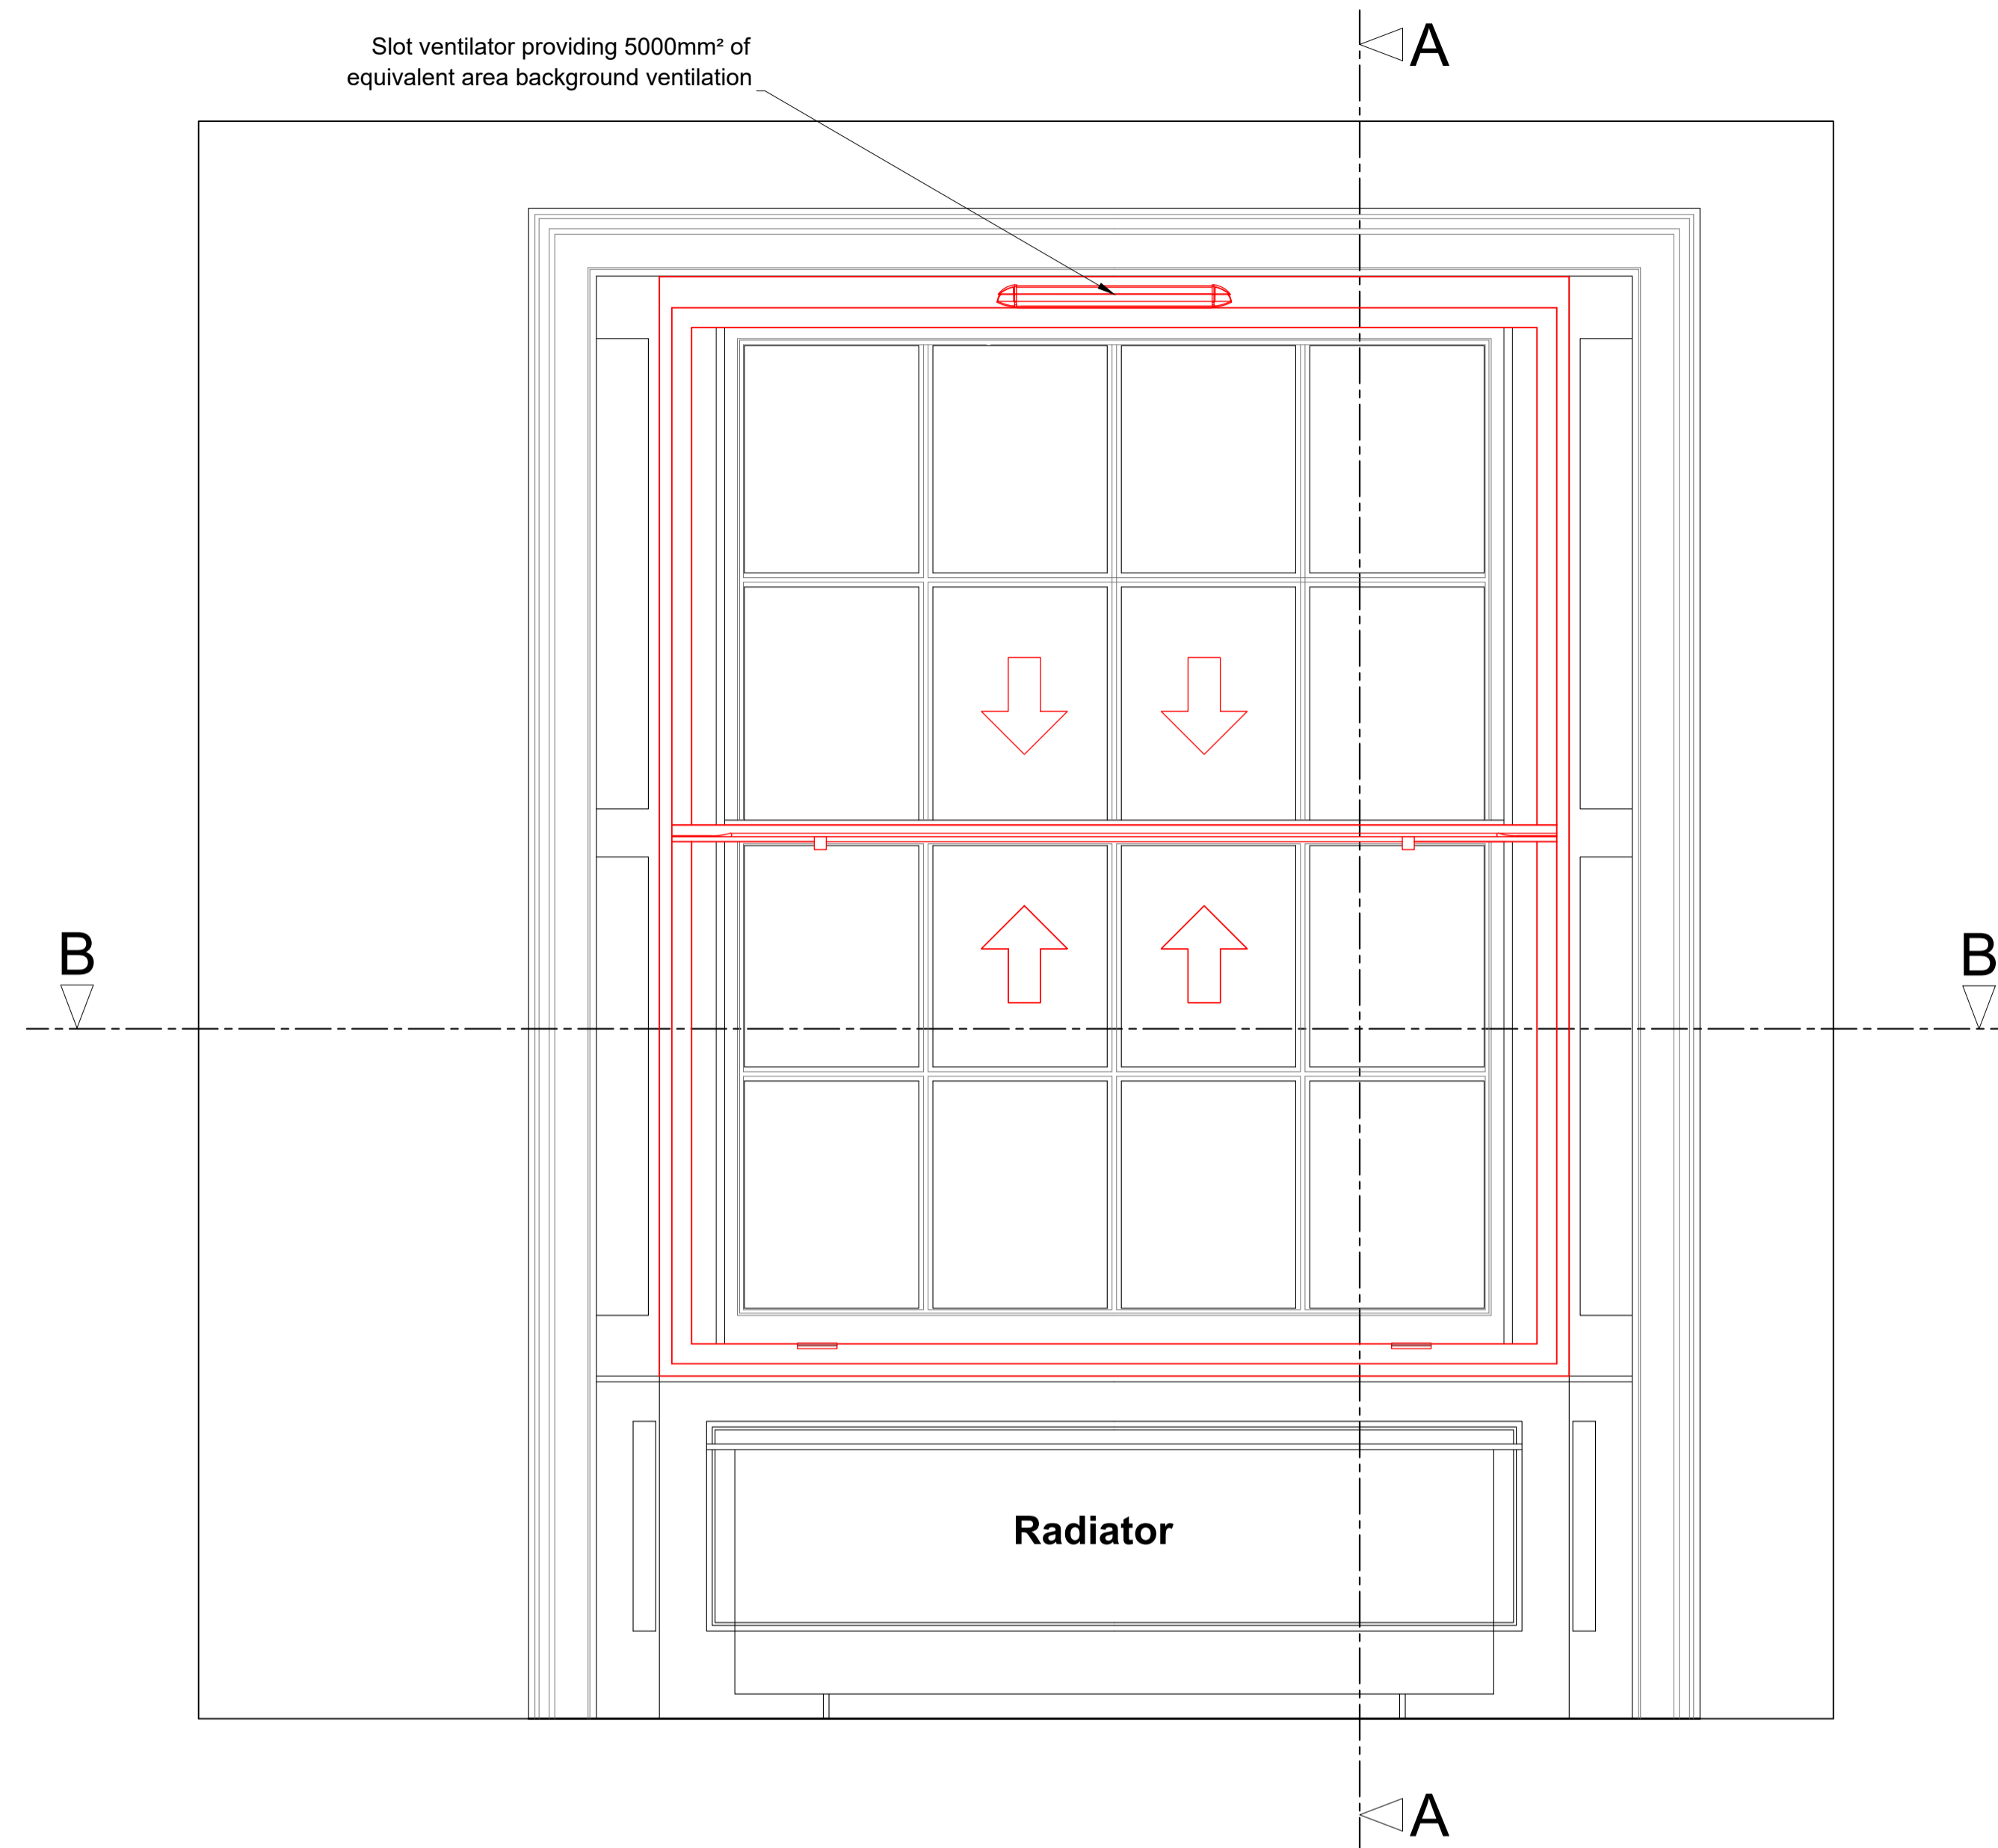


Section A-A through External Wall with Secondary Glazing Installed

Scale: 1:10

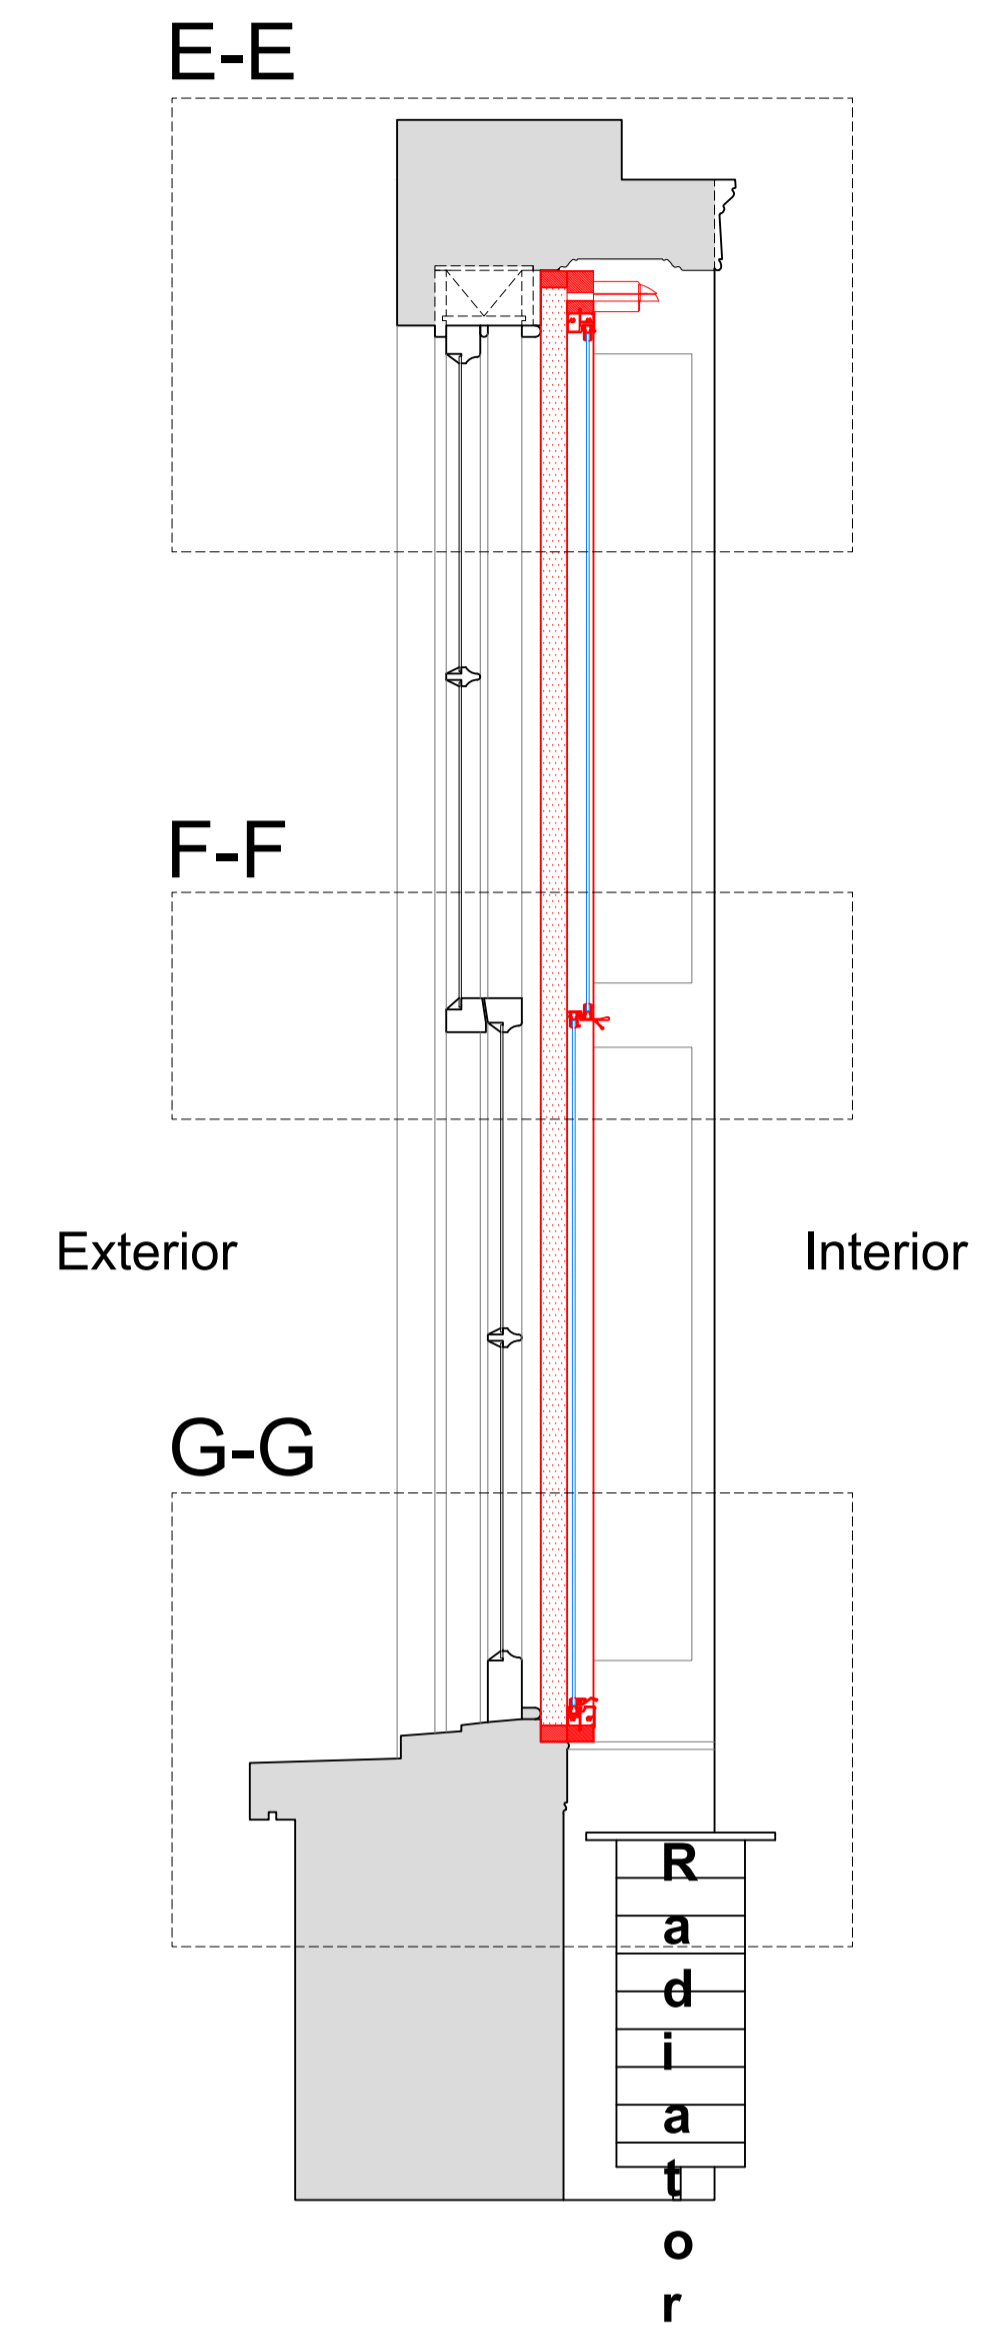

Plan Section B-B with Secondary Glazing Installed

Scale: 1:10

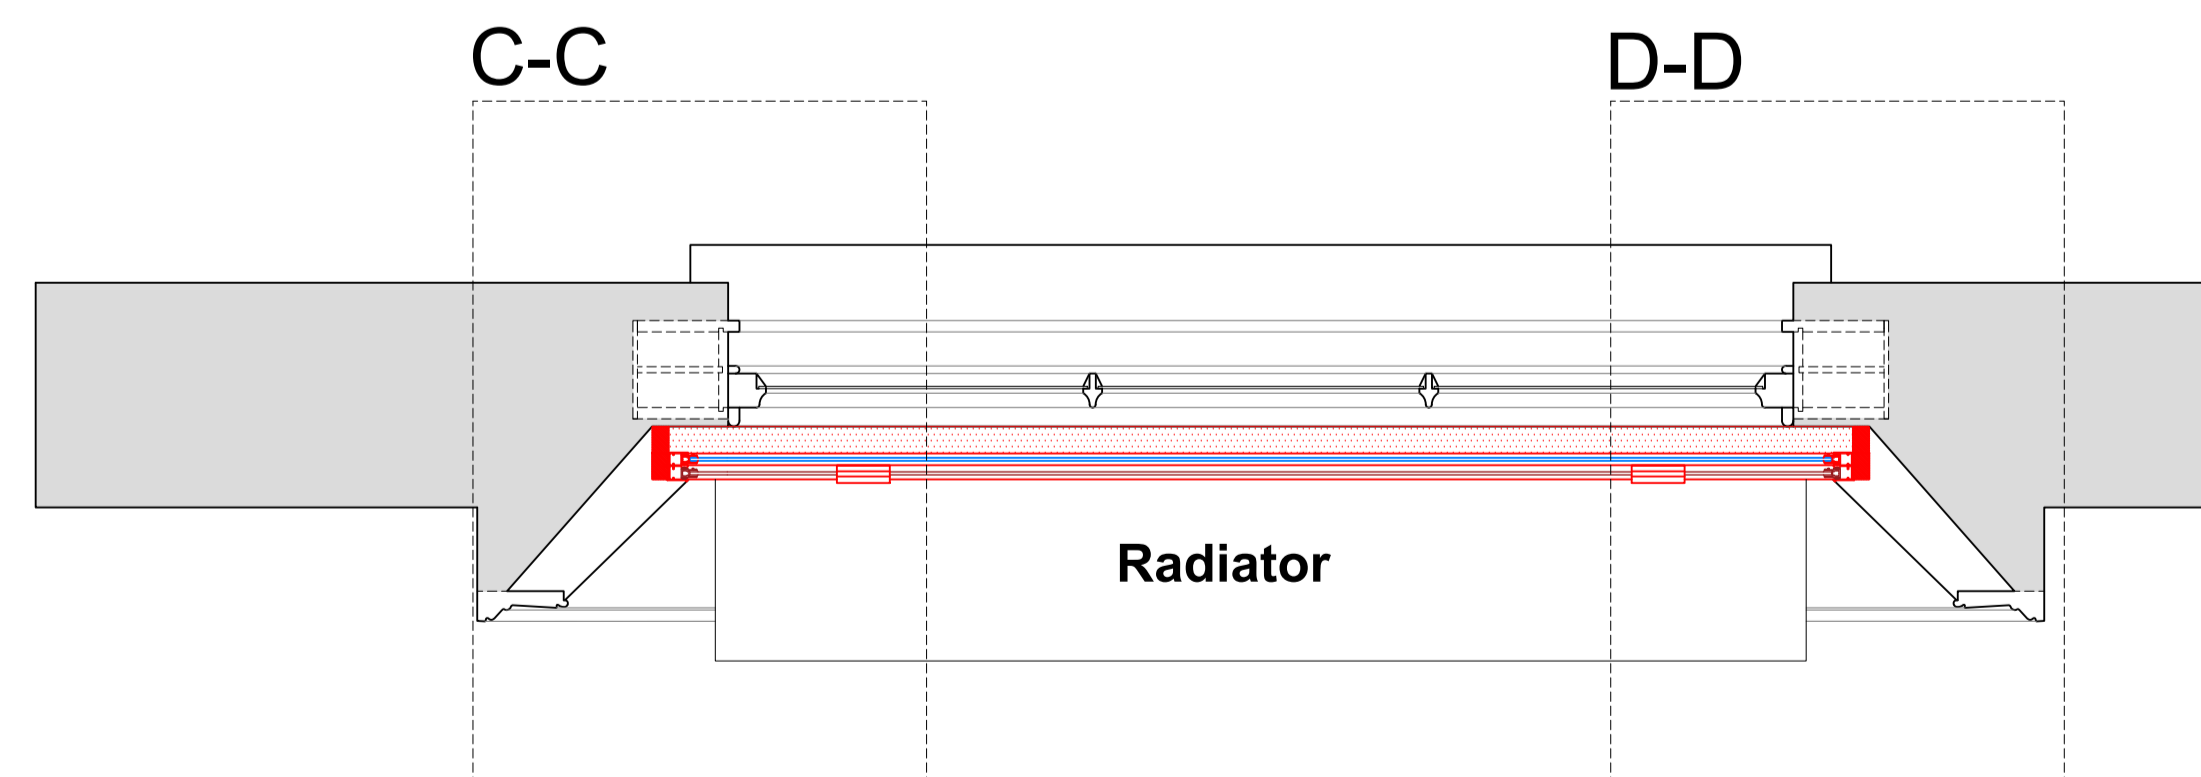

SECONDARY GLAZING SHOWN IN RED FOR VISUAL CLARITY ONLY

Revision	Date	Assessment
1.0	05-07-2019	Issued for listed building consent application

Do not reproduce this drawing without written permission  
All dimensions are in millimetres unless stated otherwise

Drawing Not For Construction

**HS2**

High Speed (HS2) Limited  
1st-3rd Floor  
The Tower  
1 Eversholt Street  
London NW1 2DN

**COSTAIN SKANSKA**

Costain Skanska Joint Venture  
9th Floor  
The Tower  
1 Eversholt Street  
London NW1 2DN


Site Address:  
48 Delancey Street, London NW1

Drawing Title:  
Ground Floor - Kitchen: PROPOSED Secondary Glazing Details - Sheet 2 of 3


Drawn by: AP & PB      Drawn by: AP      Checked by: OB      Presentation Scale: as shown @ A1

Date: 04-07-2019      Drawing No: WPI P066B NI - 48 DeS-PR-GF-J-02.1      Revision: 1.0


Section C-C  
Scale: 1:5 on A1

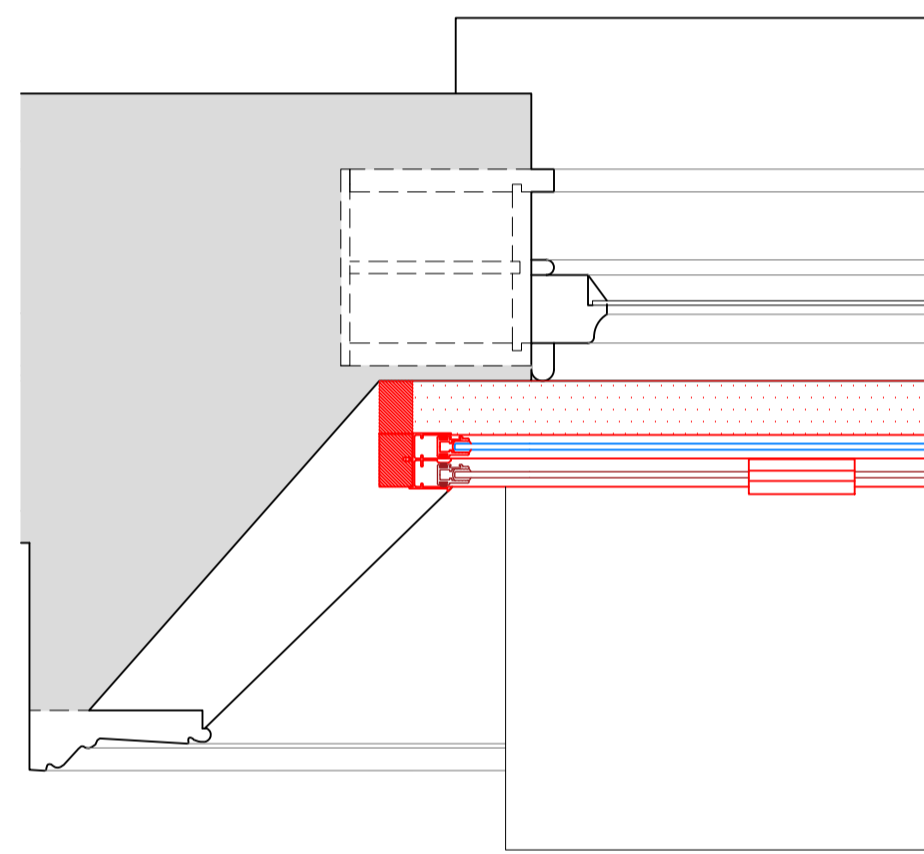


Section D-D  
Scale: 1:5 on A1

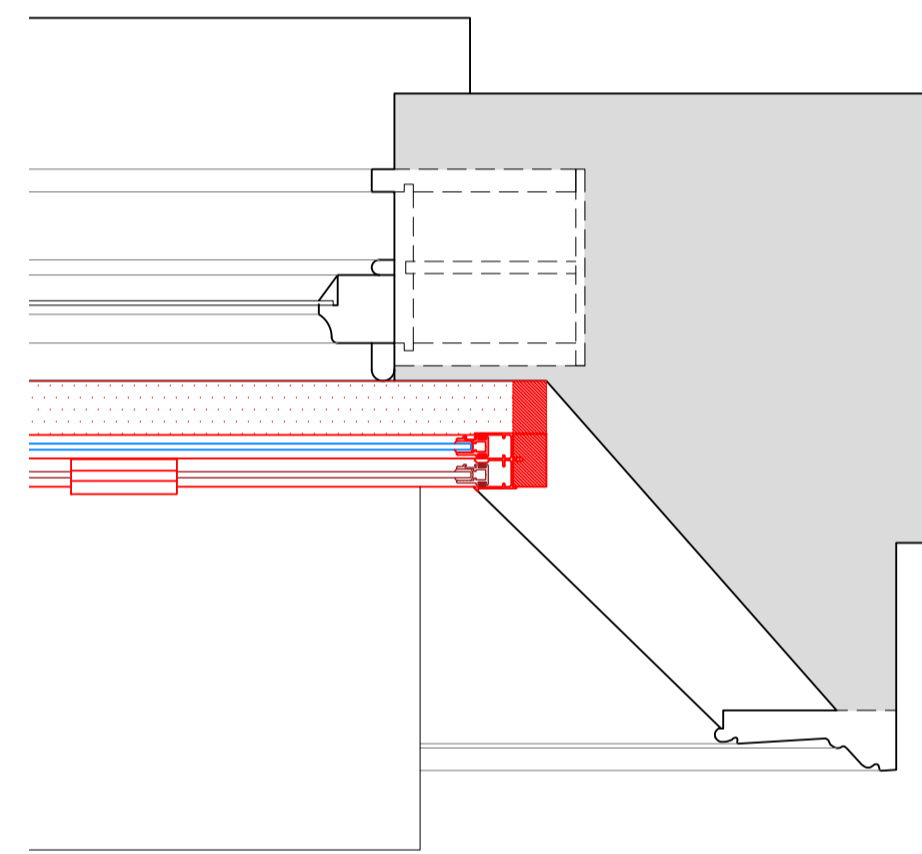


Section E-E  
Scale: 1:5 on A1

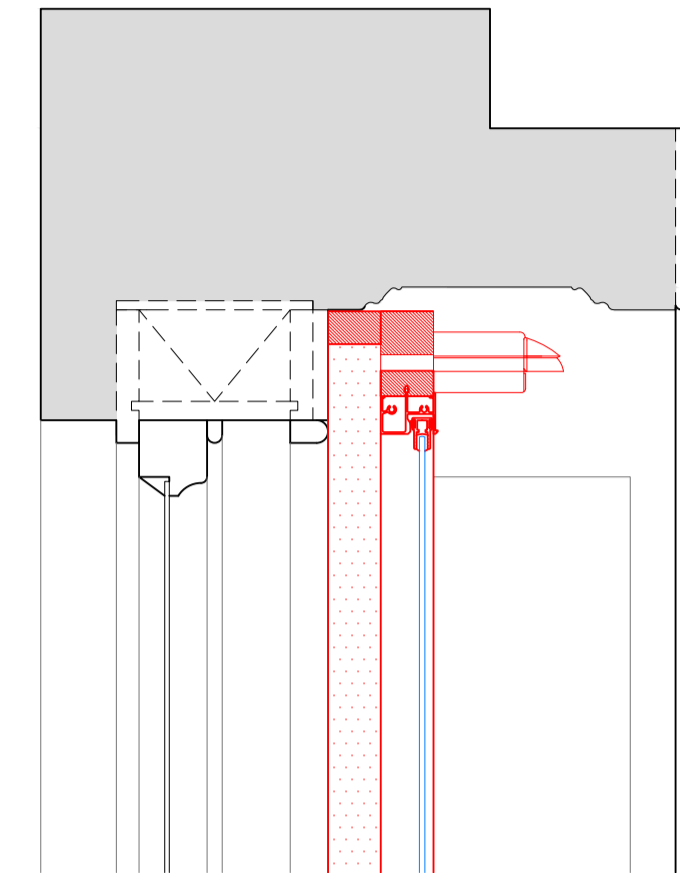

Section F-F  
Scale: 1:5 on A1

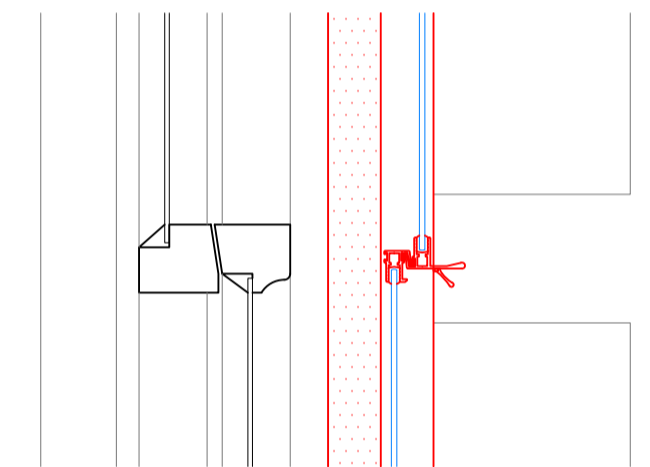

Section G-G  
Scale: 1:5 on A1

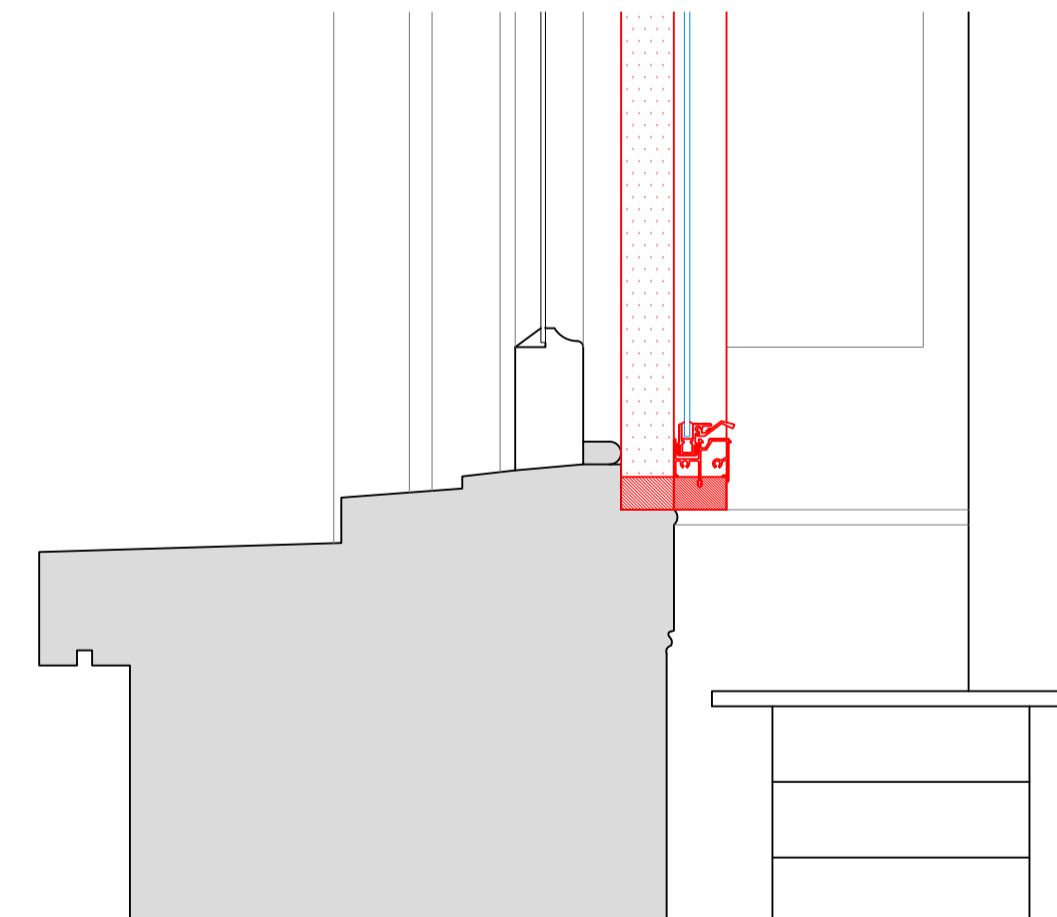

SECONDARY GLAZING SHOWN IN RED FOR VISUAL CLARITY ONLY

Revision	Date	Assessment
1.0	05-07-2019	Issued for listed building consent application

Do not reproduce this drawing without written permission  
All dimensions are in millimetres unless stated otherwise

Drawing Not For Construction

**HS2**

High Speed (HS2) Limited  
1st-3rd Floor  
The Podium  
1 Eversholt Street  
London NW1 2DN


**COSTAIN SKANSKA**

Costain Skanska Joint Venture  
9th Floor  
The Tower  
1 Eversholt Street  
London NW1 2DN

Site Address: 48 Delancey Street, London NW1			
Drawing Title: Ground Floor - Kitchen: PROPOSED Secondary Glazing Details - Sheet 3 of 3			
Drawn by: AP & PB	Drawn by: PB	Checked by: OB	Presentation Scale: 1:5 @ A1
Date: 04-07-2019	Drawing No: WPI P066B NI - 48 DeS-PR-GF-J-02.2	Revision: 1.0	


Internal Room Elevation

Scale: 1:10

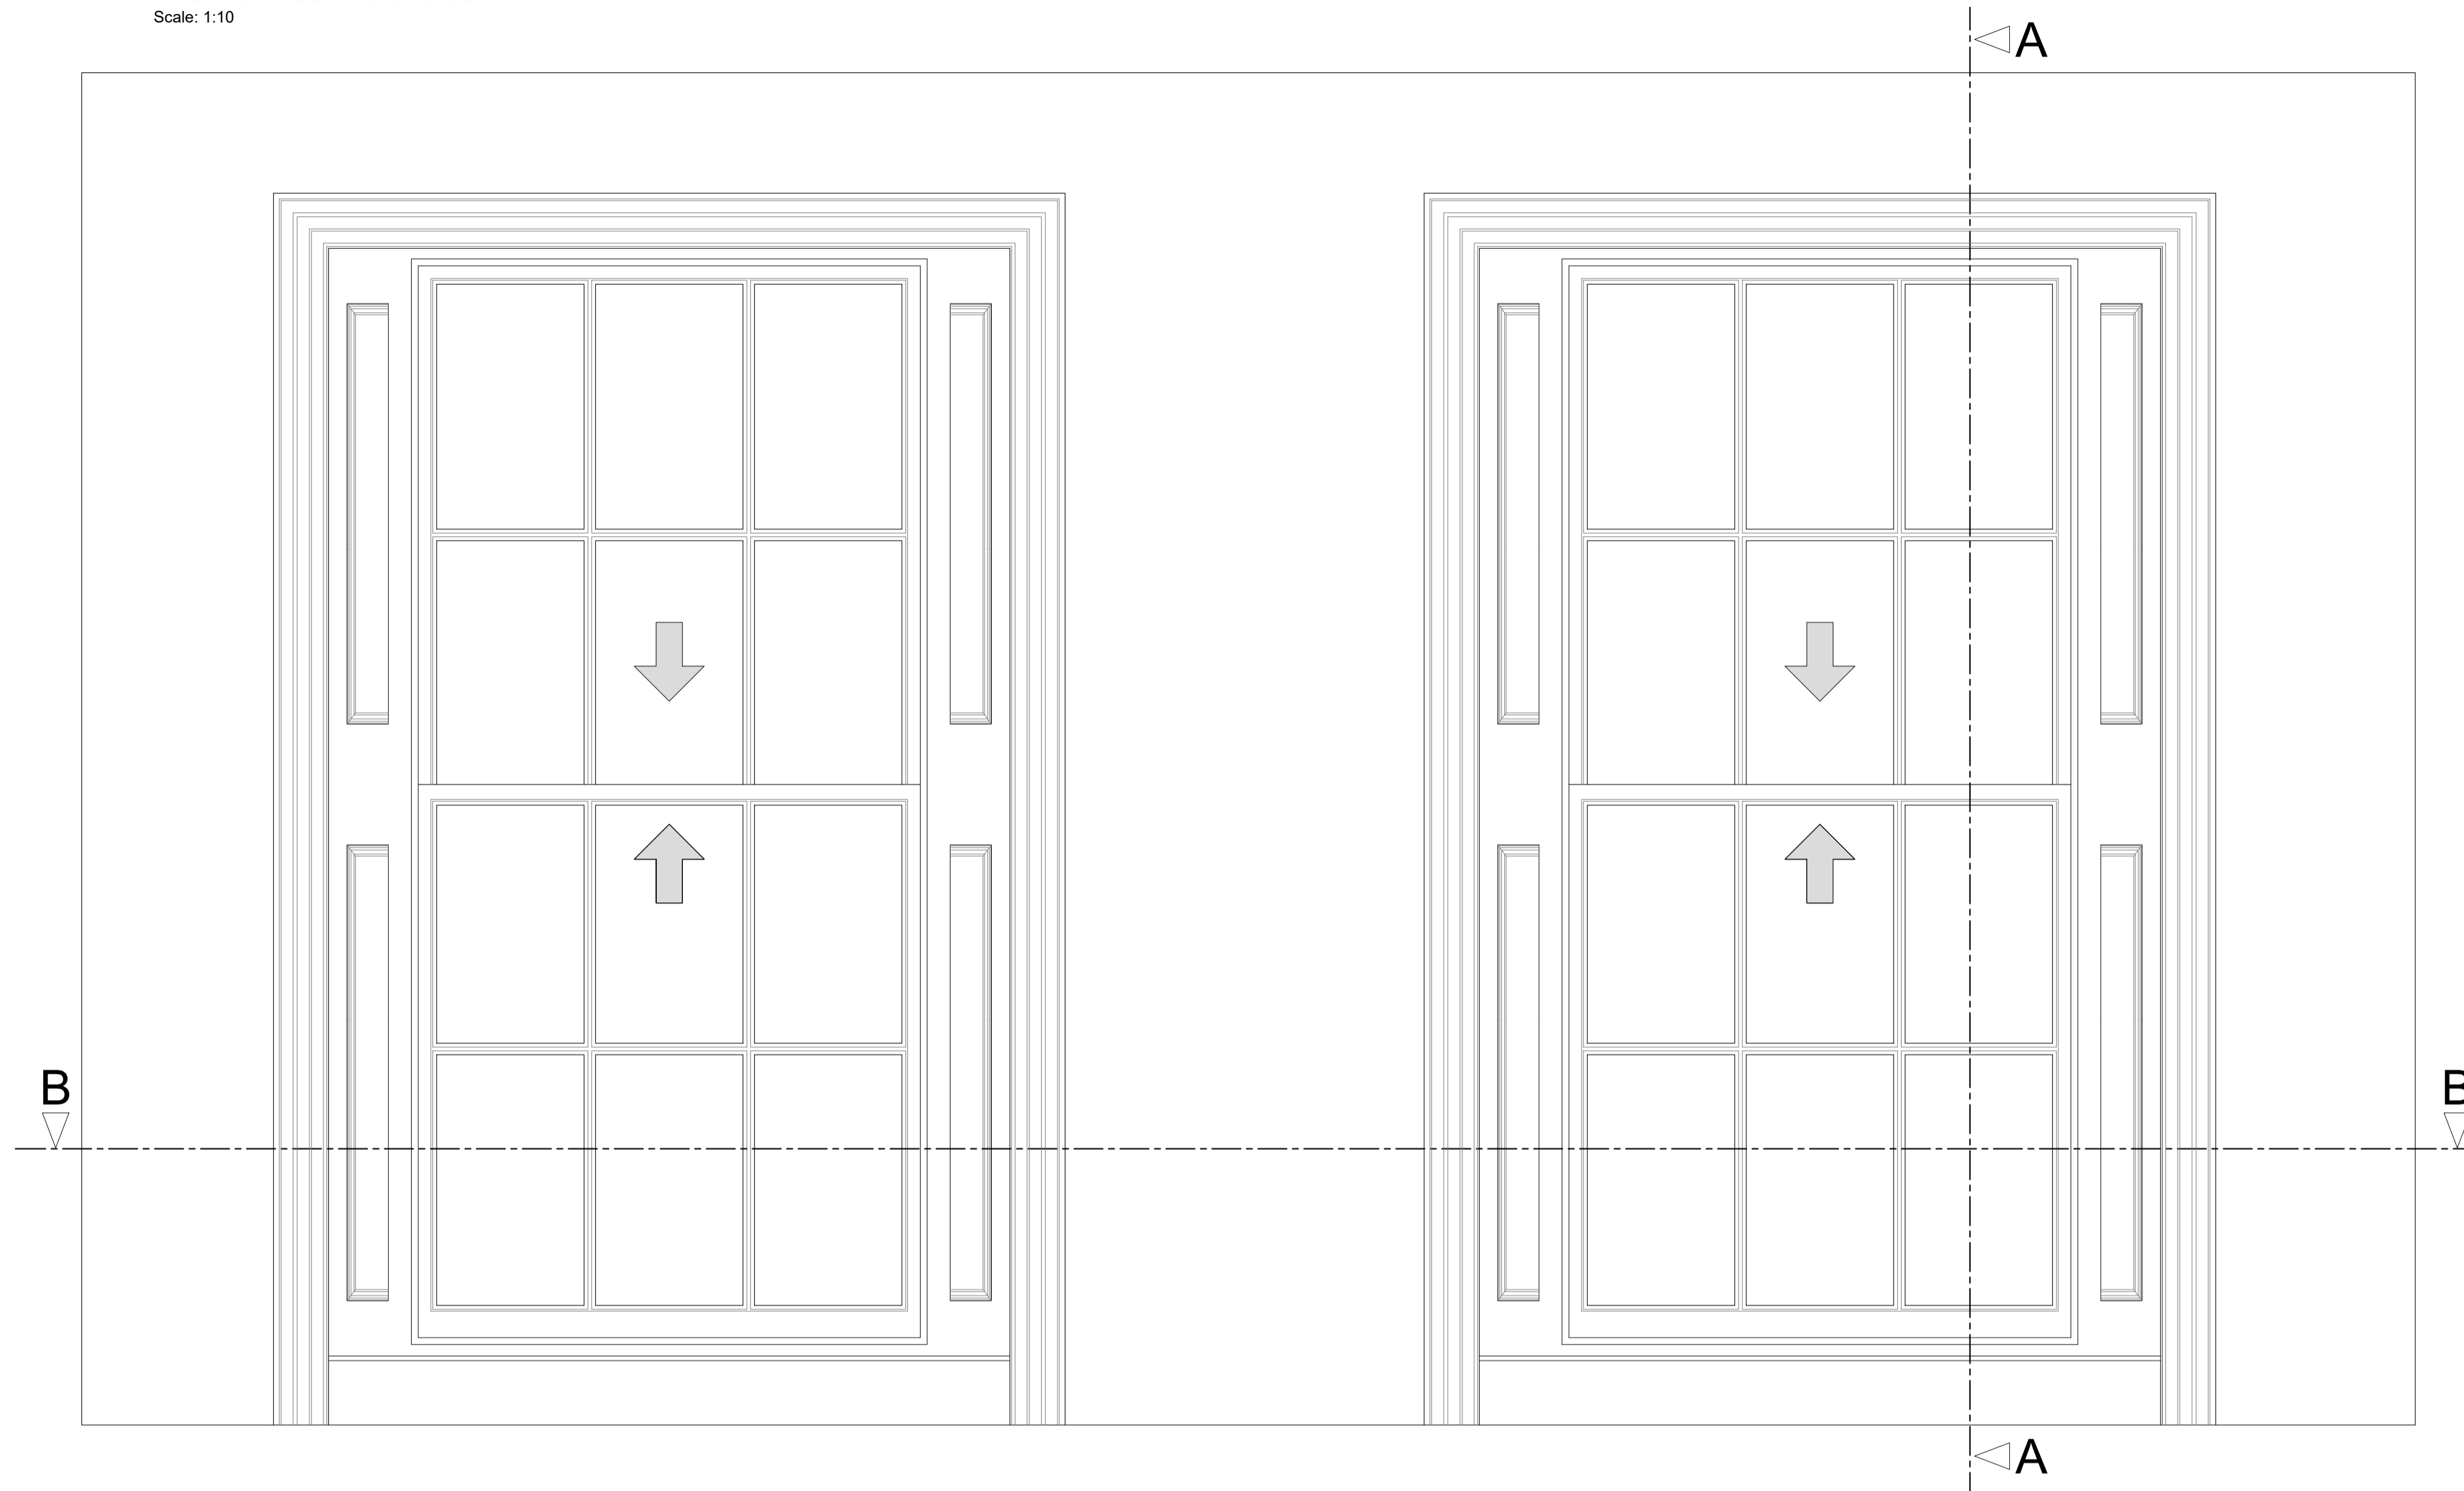


Section A-A through External Wall

Scale: 1:10

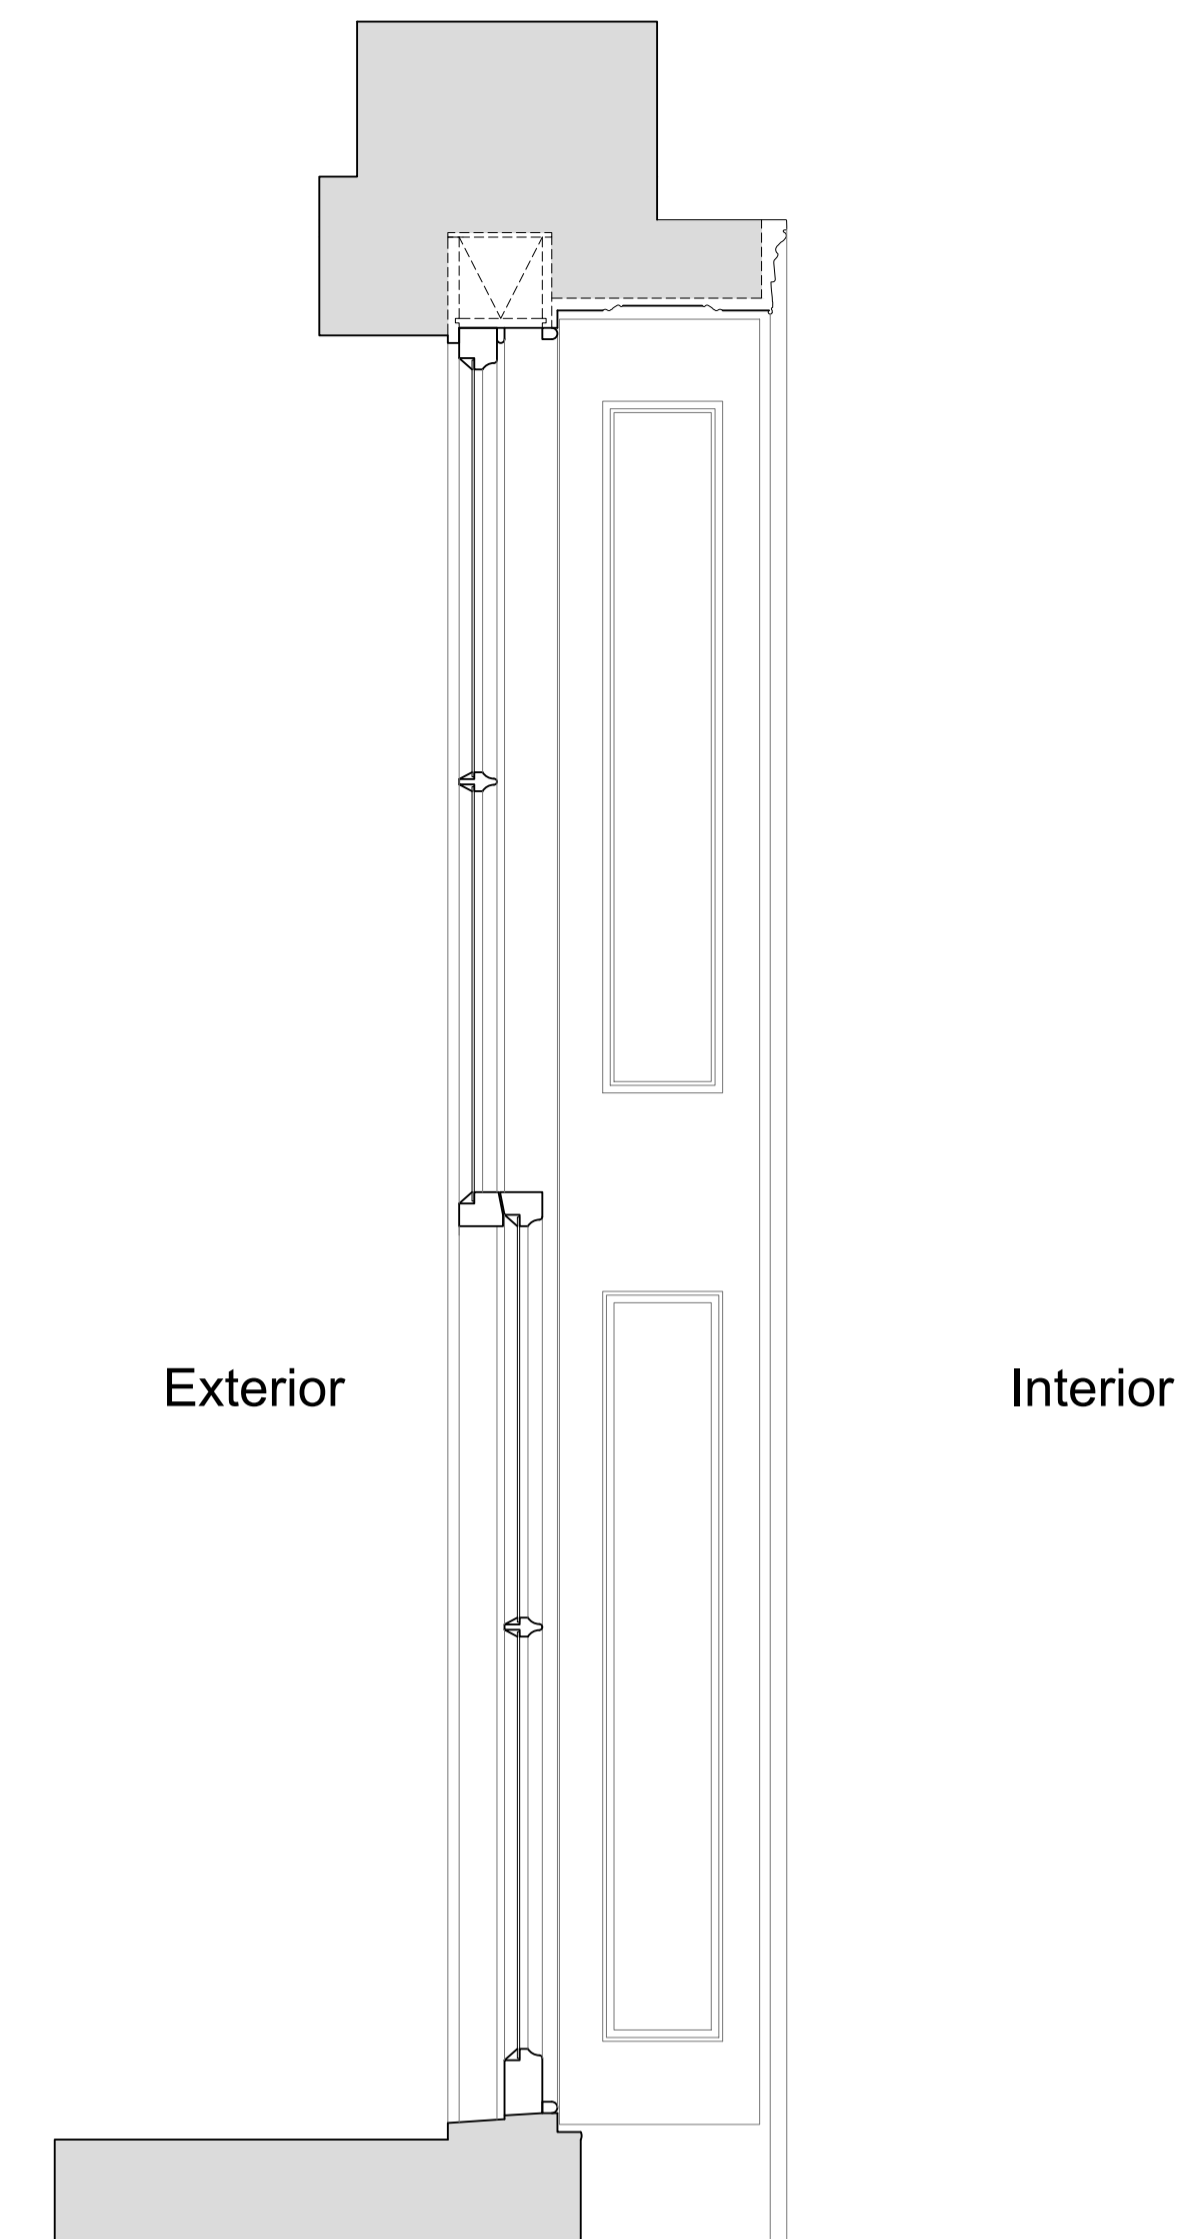

Plan Section B-B

Scale: 1:10

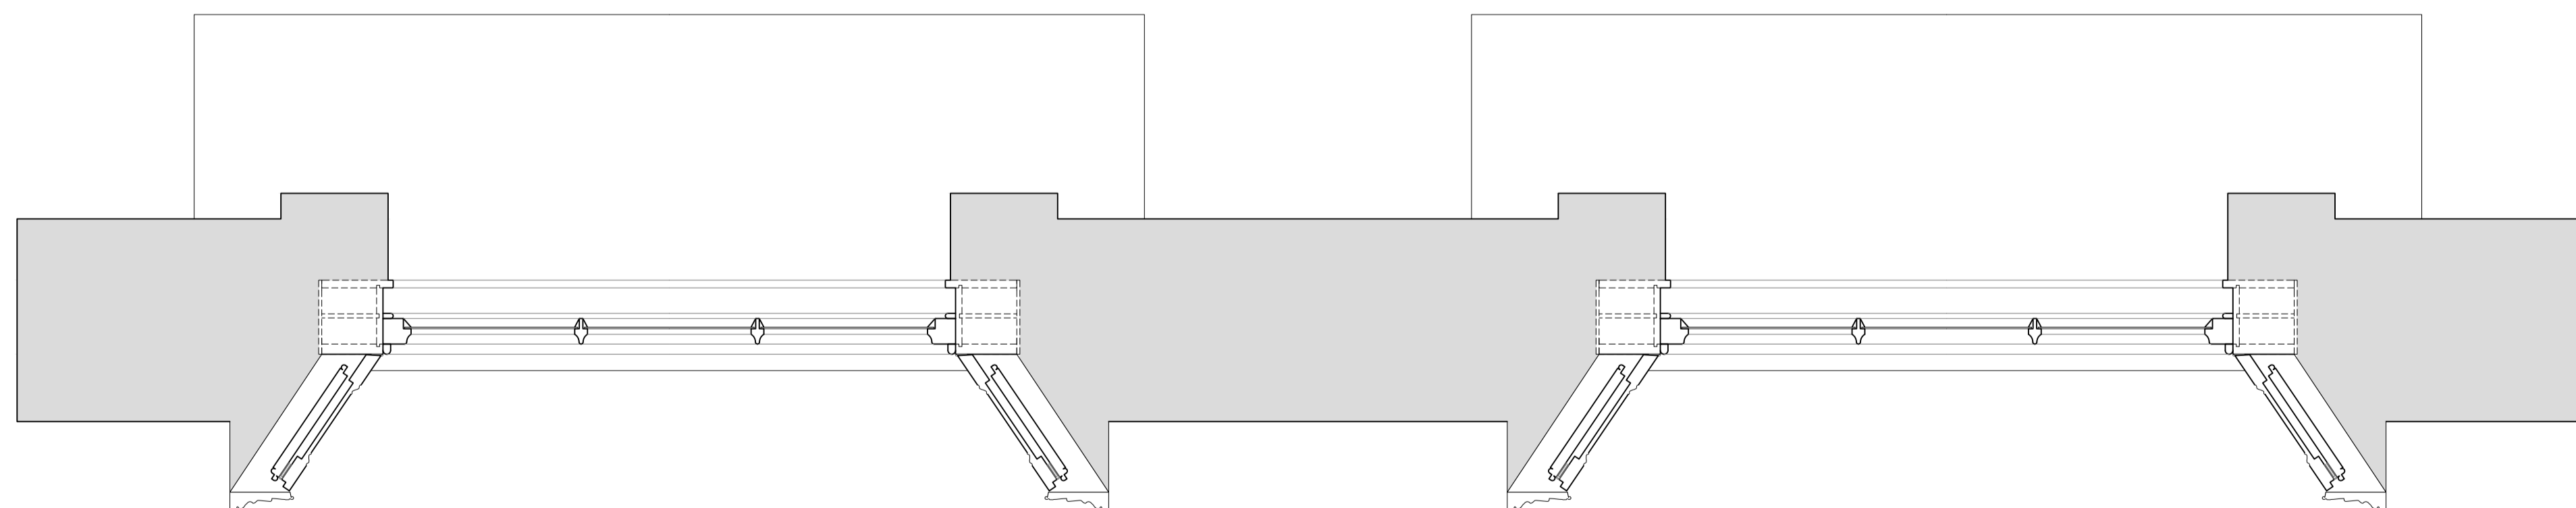

Revision	Date	Amendment
1.0	05-07-2019	Issued for listed building consent application

Do not reproduce this drawing without written permission  
All dimensions are in millimetres unless stated otherwise

Drawing Not For Construction

**HS2**


High Speed (HS2) Limited  
1st-3rd Floor  
The Podium  
1 Eversholt Street  
London NW1 2DN

**COSTAIN SKANSKA**


Costain Skanska Joint Venture  
9th Floor  
The Tower  
1 Eversholt Street  
London NW1 2DN

Site Address: 48 Delancey Street, London NW1			
Drawing Title: First Floor - Bedroom: EXISTING Front Window Joinery Details - Sheet 1 of 3			
Drawn by: AP & PB	Drawn by: AP	Checked by: OB	Presentation Scale: as shown @ A1
Date: 04-07-2019	Drawing No: WPI P066B NI - 48 DeS-EX-FF-J-03	Revision: 1.0	


Internal Room Elevation with Secondary Glazing Installed  
Scale: 1:10

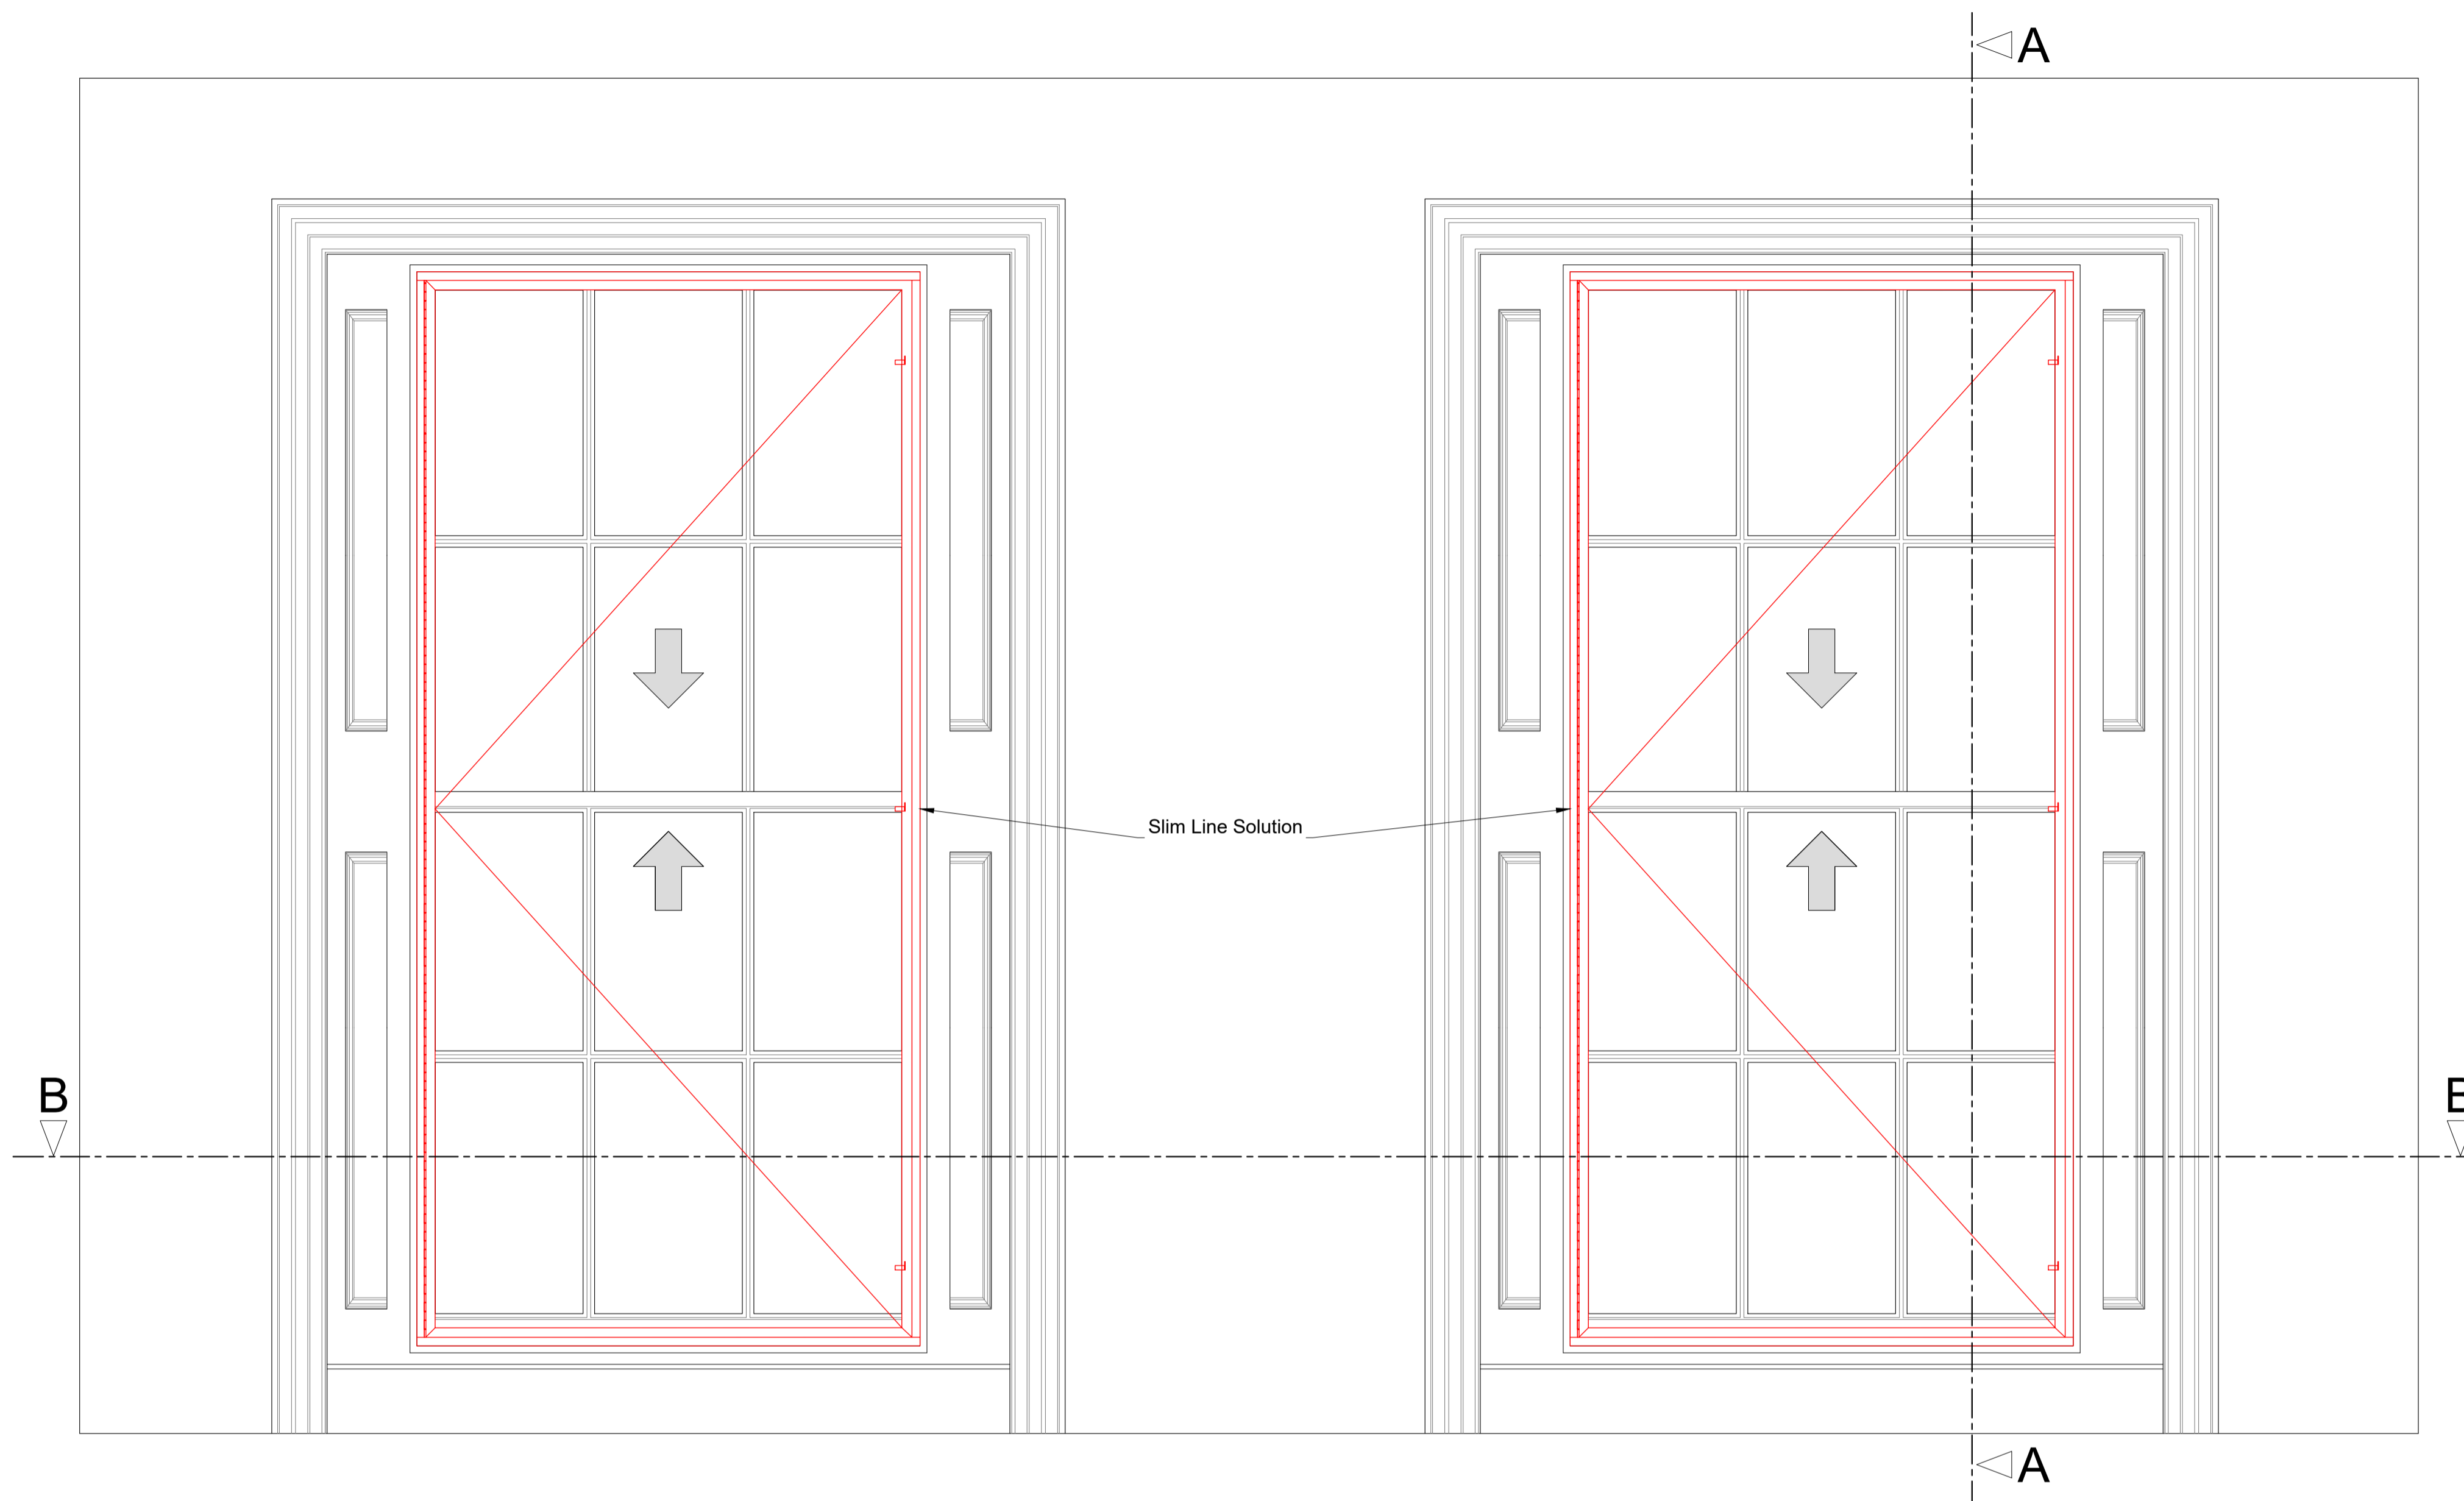

Section A-A through External Wall with Secondary Glazing Installed  
Scale: 1:10

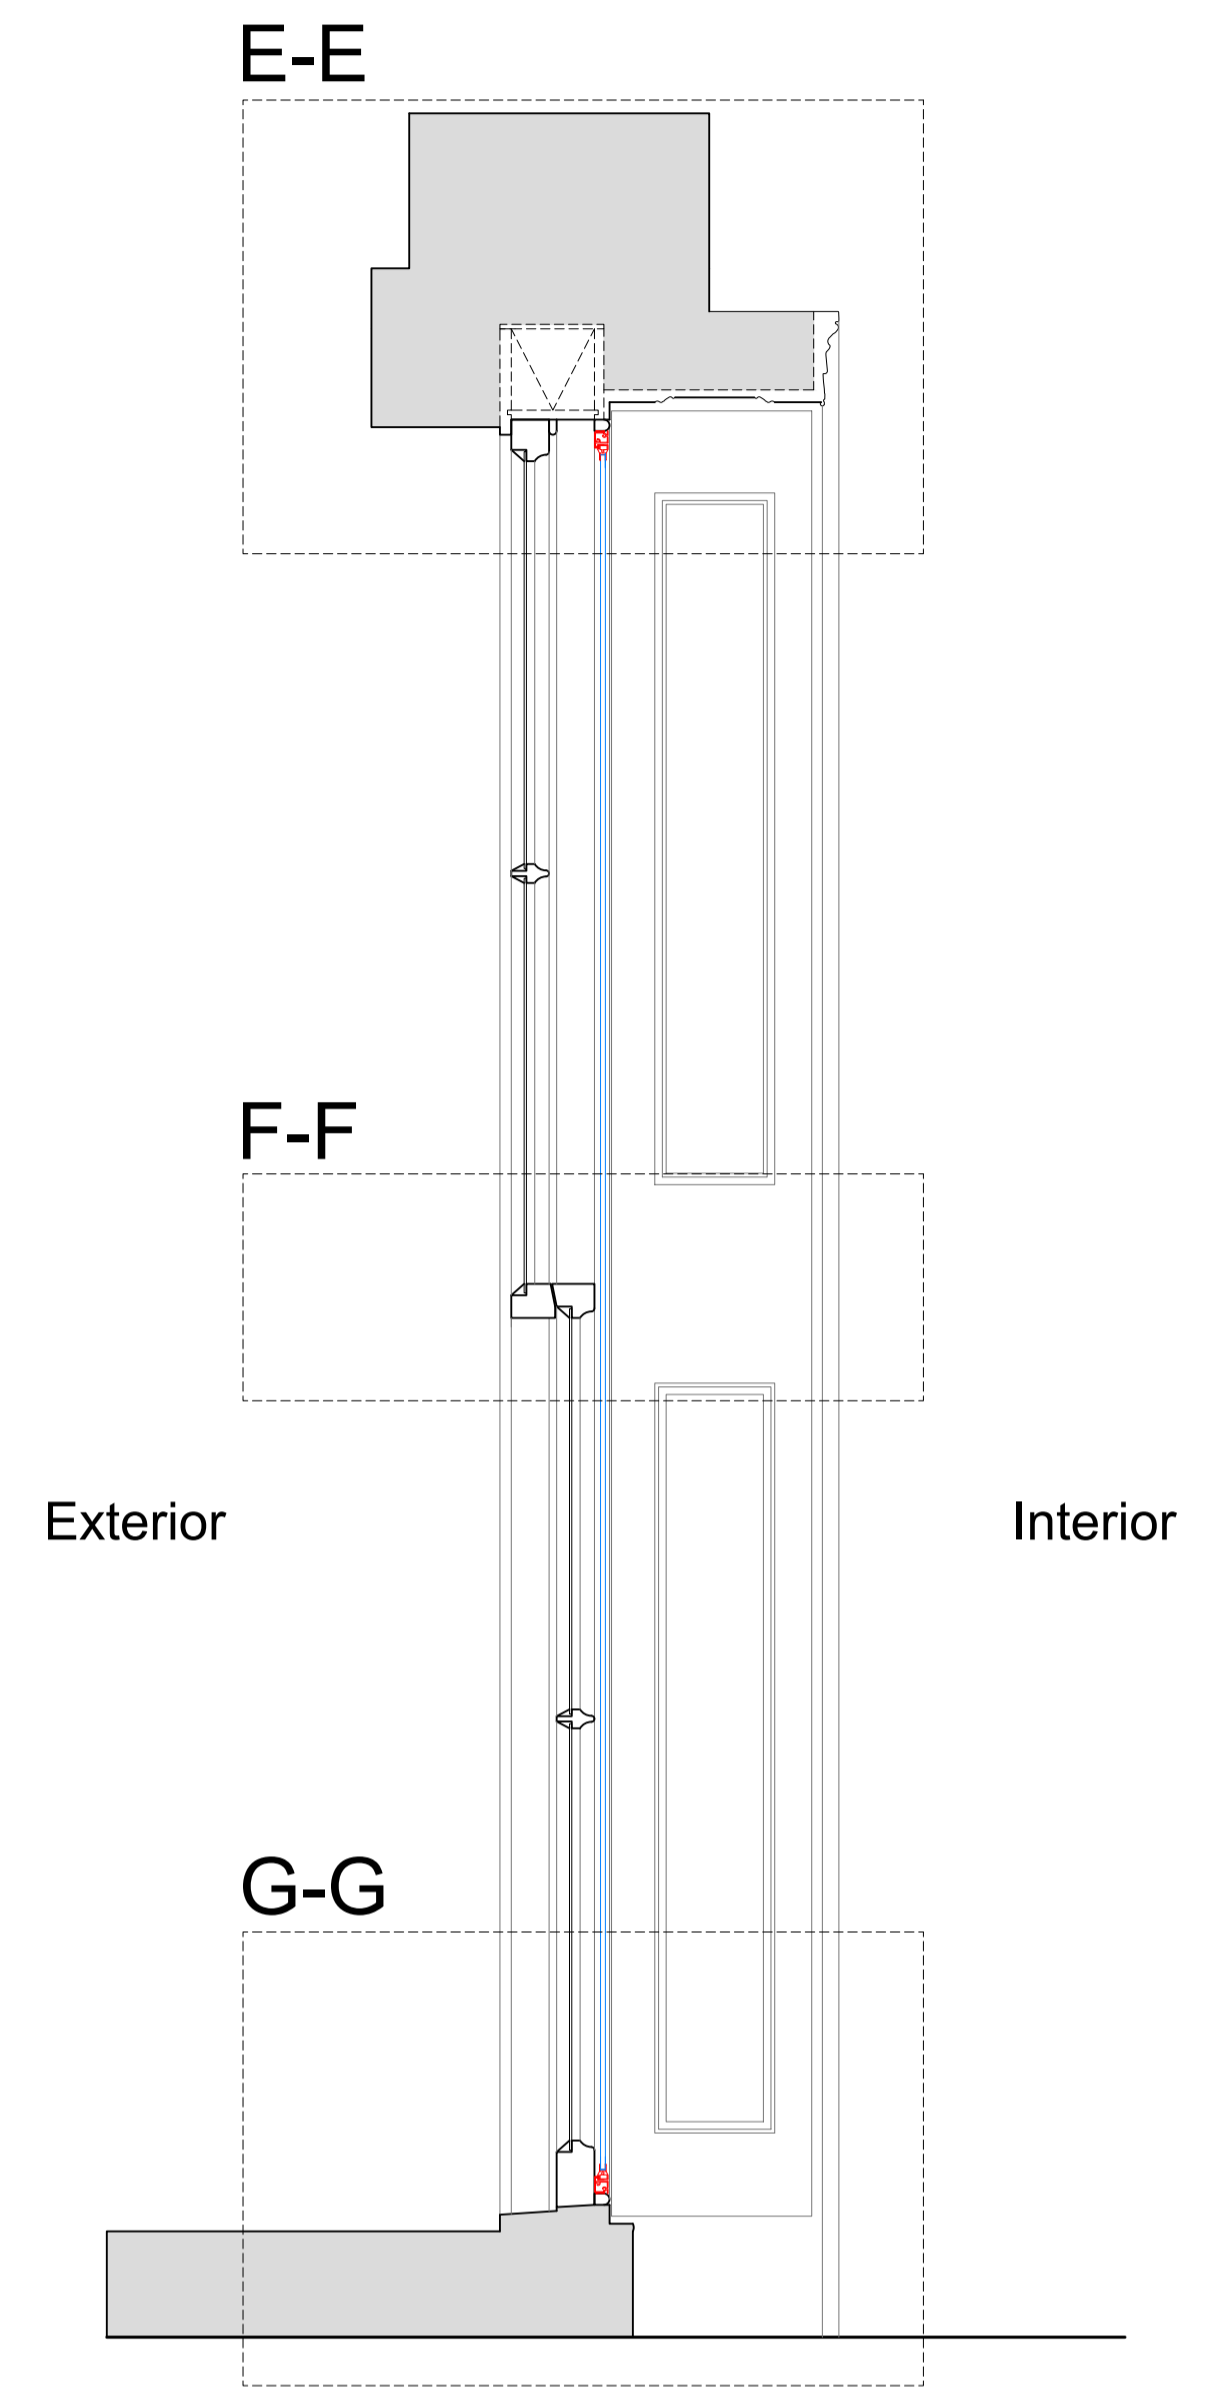

Plan Section B-B with Secondary Glazing Installed  
Scale: 1:10

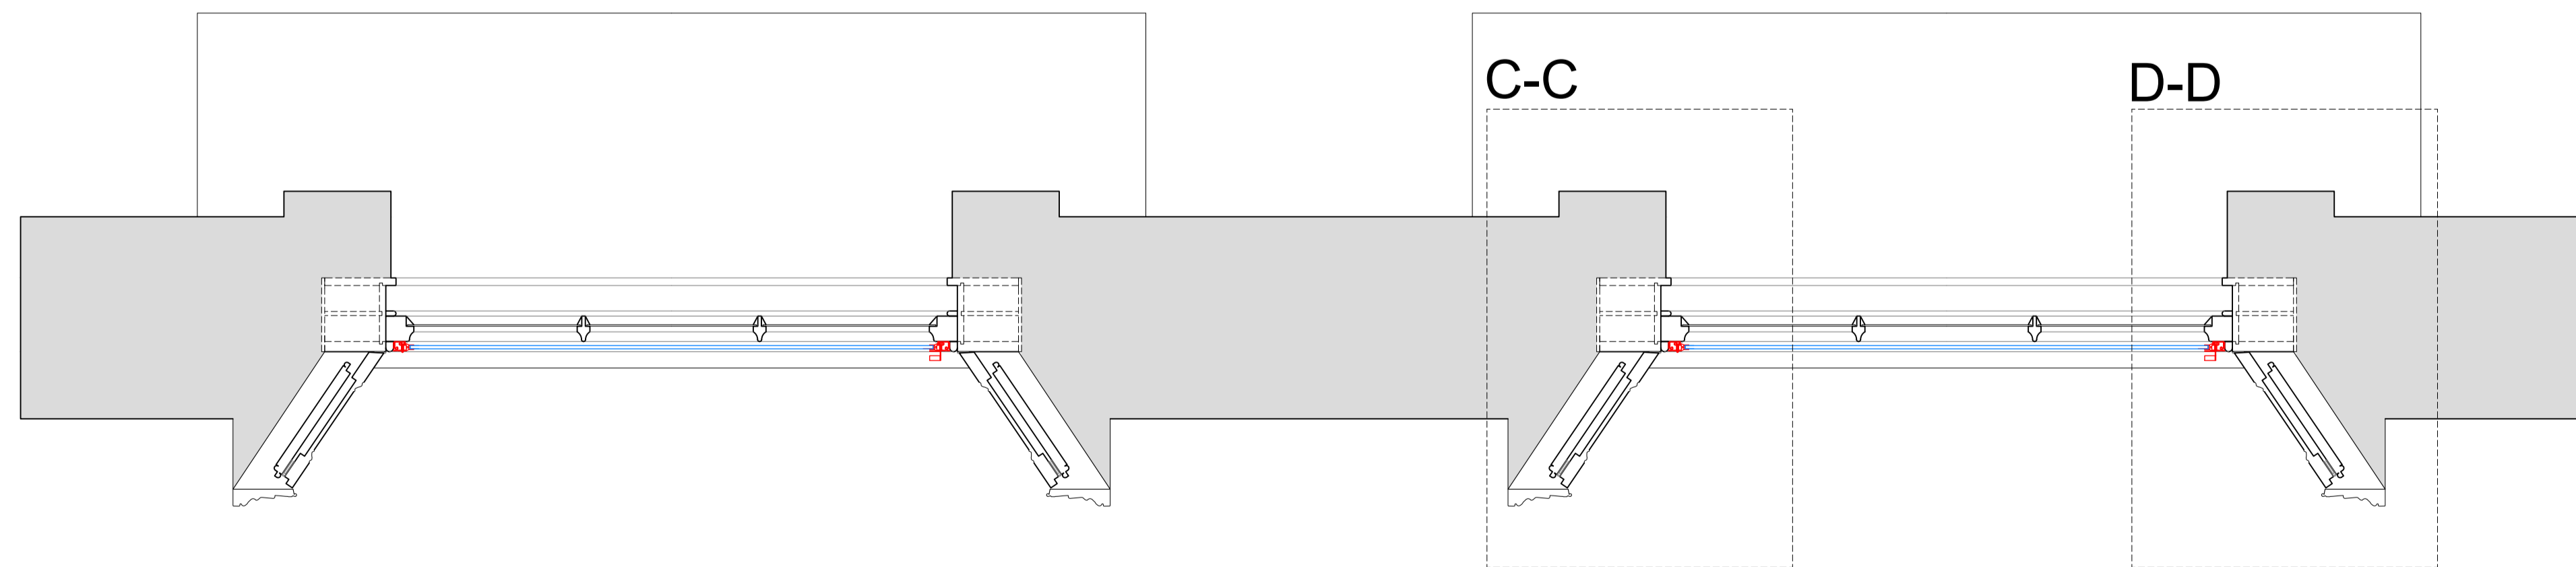

SECONDARY GLAZING SHOWN IN RED FOR VISUAL CLARITY ONLY

Revision	Date	Amendment
1.0	05-07-2019	Issued for listed building consent application

Do not reproduce this drawing without written permission  
All dimensions are in millimetres unless stated otherwise

Drawing Not For Construction

**HS2**

High Speed (HS2) Limited  
1st-3rd Floor  
The Tower  
1 Eversholt Street  
London NW1 2DN


**COSTAIN SKANSKA**

Costain Skanska Joint Venture  
9th Floor  
The Tower  
1 Eversholt Street  
London NW1 2DN


Site Address: 48 Delancey Street, London NW1			
Drawing Title: First Floor - Bedroom: PROPOSED Secondary Glazing Details - Sheet 2 of 3			
Drawn by: AP & PB	AP	Checked by: OB	Presentation Scale: as shown @ A1
Date: 04-07-2019	Drawing No: WPI P066B NI - 48 DeS-PR-FF-J-03.1	Revision: 1.0	




Section C-C  
Scale: 1:5 on A1

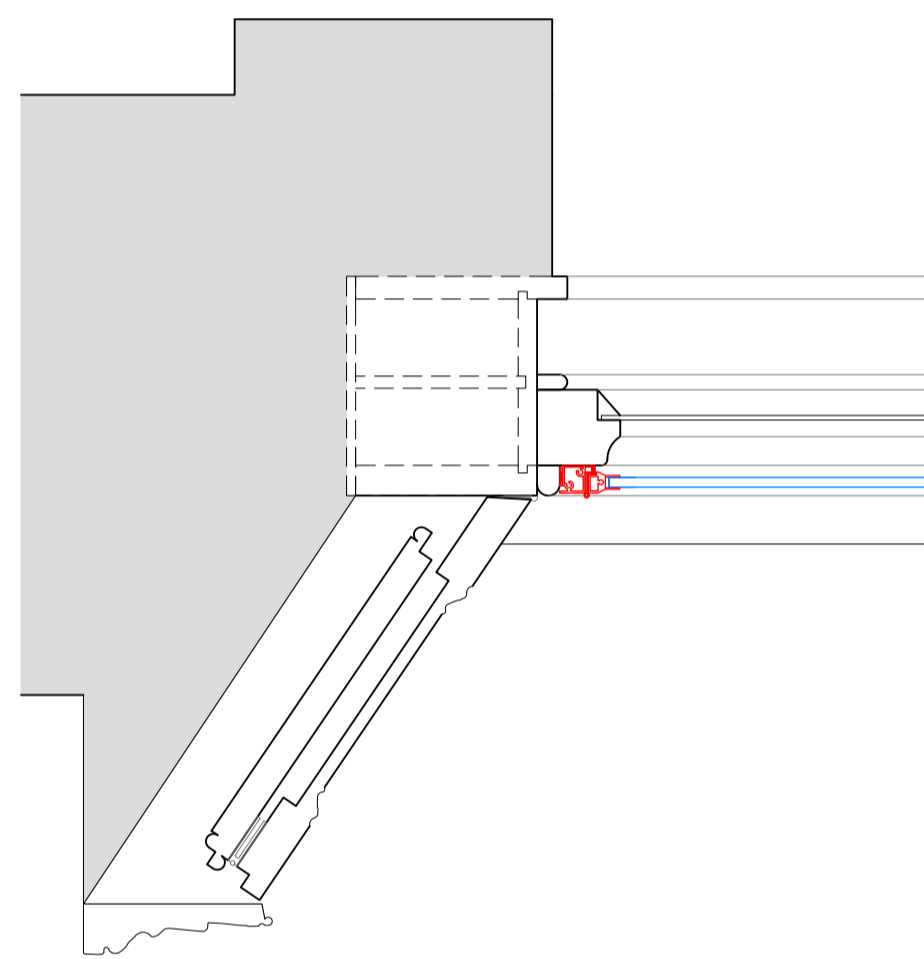


Section D-D  
Scale: 1:5 on A1

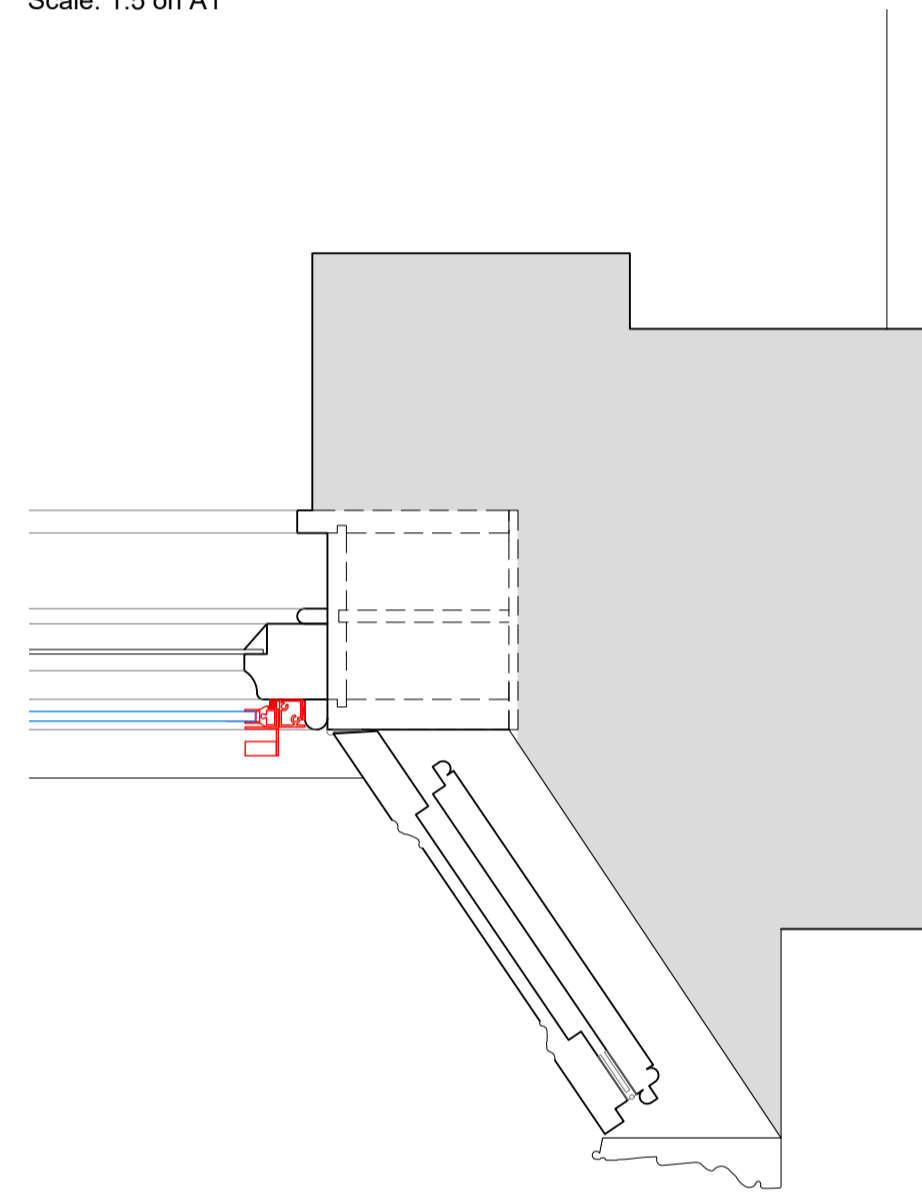


Section E-E  
Scale: 1:5 on A1

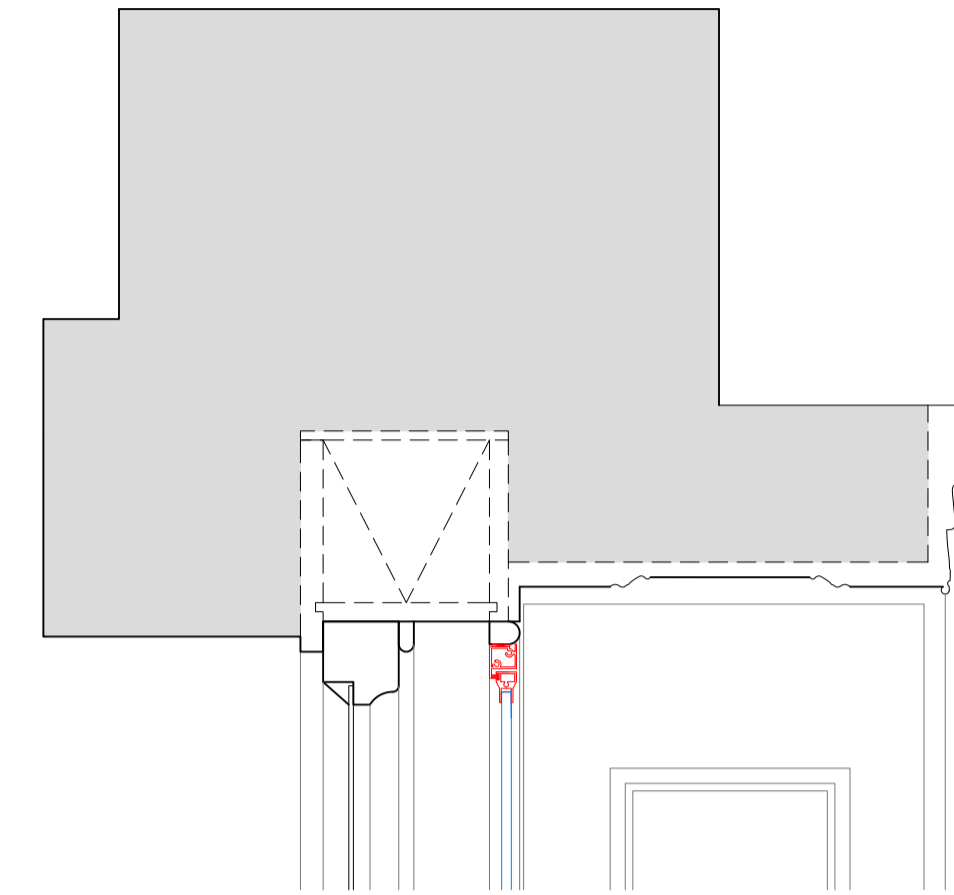

Section F-F  
Scale: 1:5 on A1

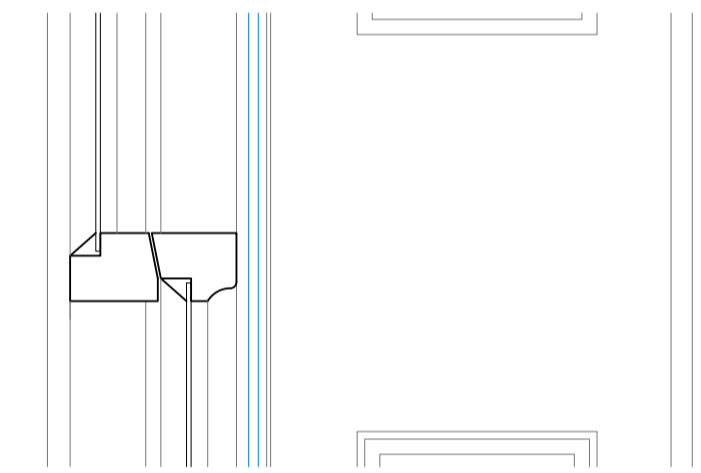

Section G-G  
Scale: 1:5 on A1

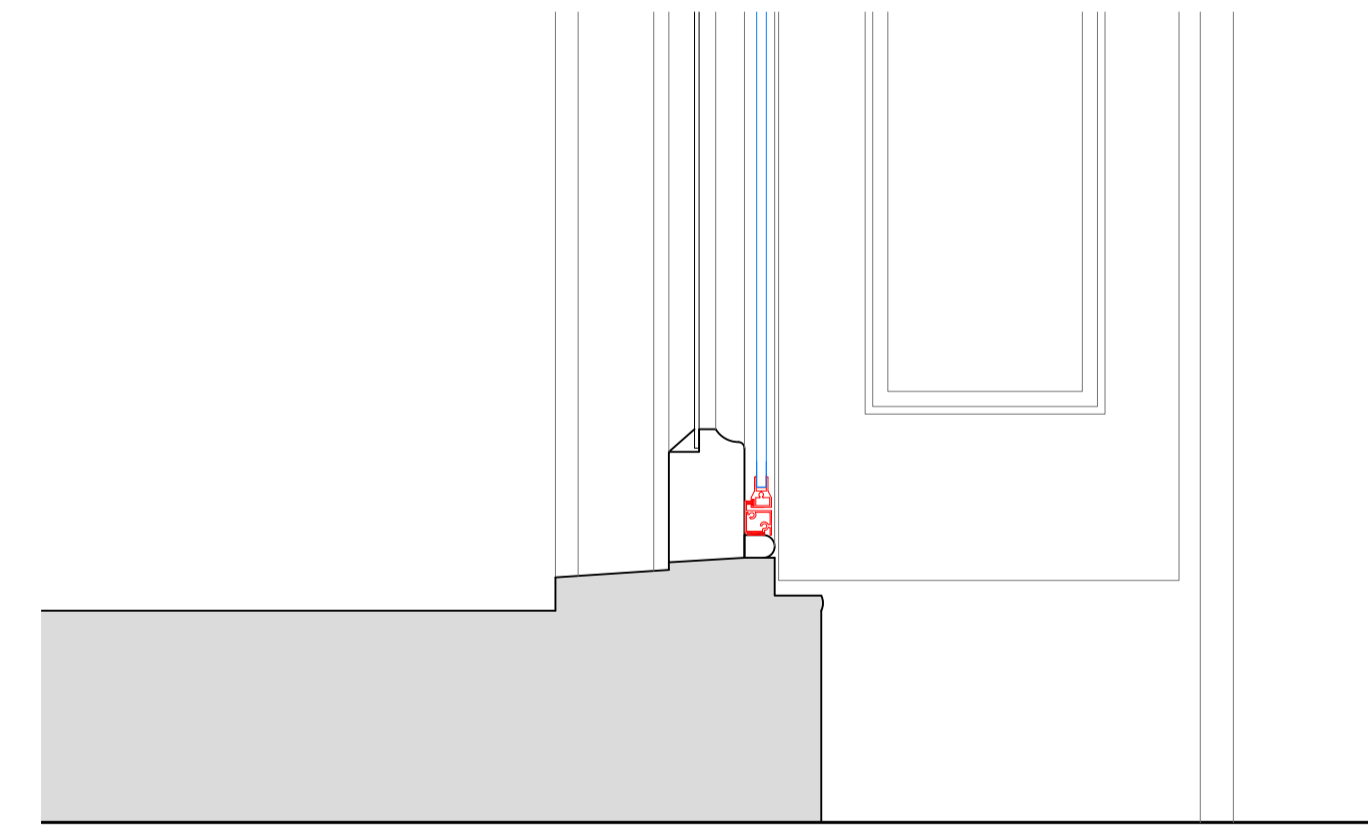

SECONDARY GLAZING SHOWN IN RED FOR VISUAL CLARITY ONLY

Revision	Date	Assessment
1.0	05-07-2019	Issued for listed building consent application

Do not reproduce this drawing without written permission  
All dimensions are in millimetres unless stated otherwise

Drawing Not For Construction

**HS2**


High Speed (HS2) Limited  
1st-3rd Floor  
The Podium  
1 Eversholt Street  
London NW1 2DN

**COSTAIN SKANSKA**


Costain Skanska Joint Venture  
9th Floor  
The Tower  
1 Eversholt Street  
London NW1 2DN

Site Address: 48 Delancey Street, London NW1			
Drawing Title: First Floor - Bedroom: PROPOSED Secondary Glazing Details - Sheet 3 of 3			
Drawn by: AP & PB	Drawn by: AP	Checked by: OB	Presentation Scale: 1:5 @ A1
Date: 04-07-2019	Drawing No: WPI P066B NI - 48 DeS-PR-FF-J-03.2	Revision: 1.0	


Internal Room Elevation  
Scale: 1:10

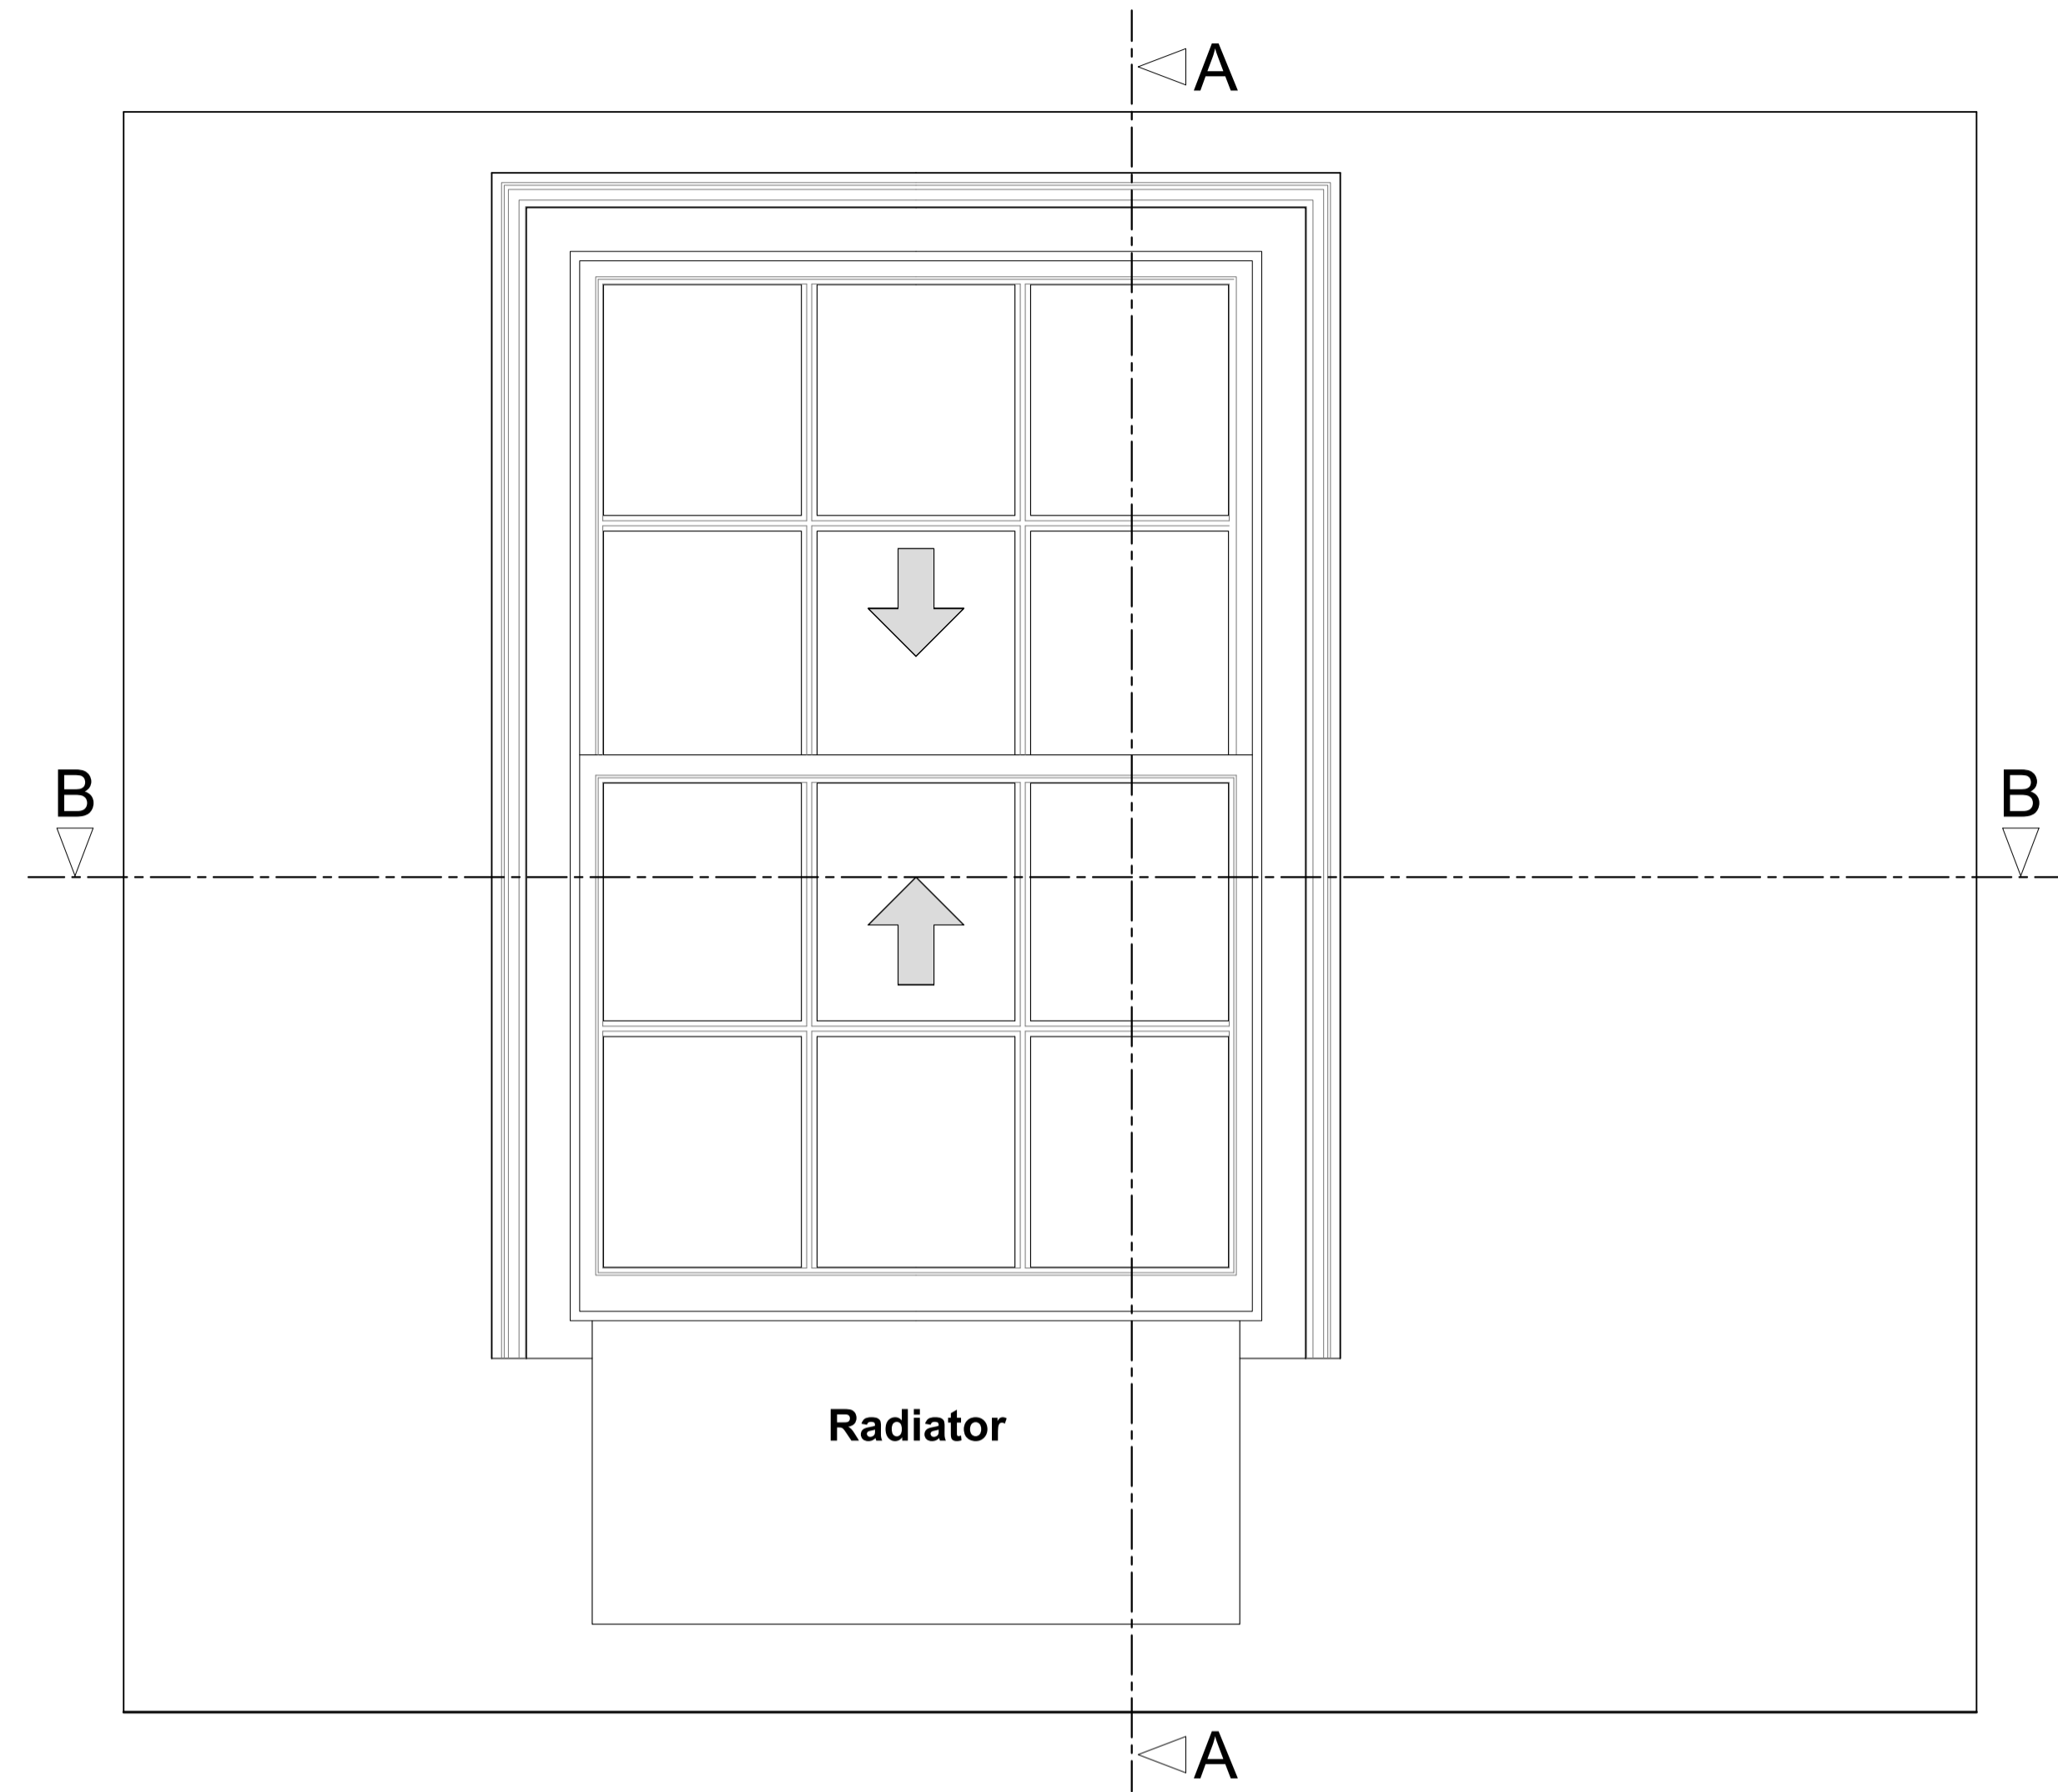

Section A-A through External Wall  
Scale: 1:10

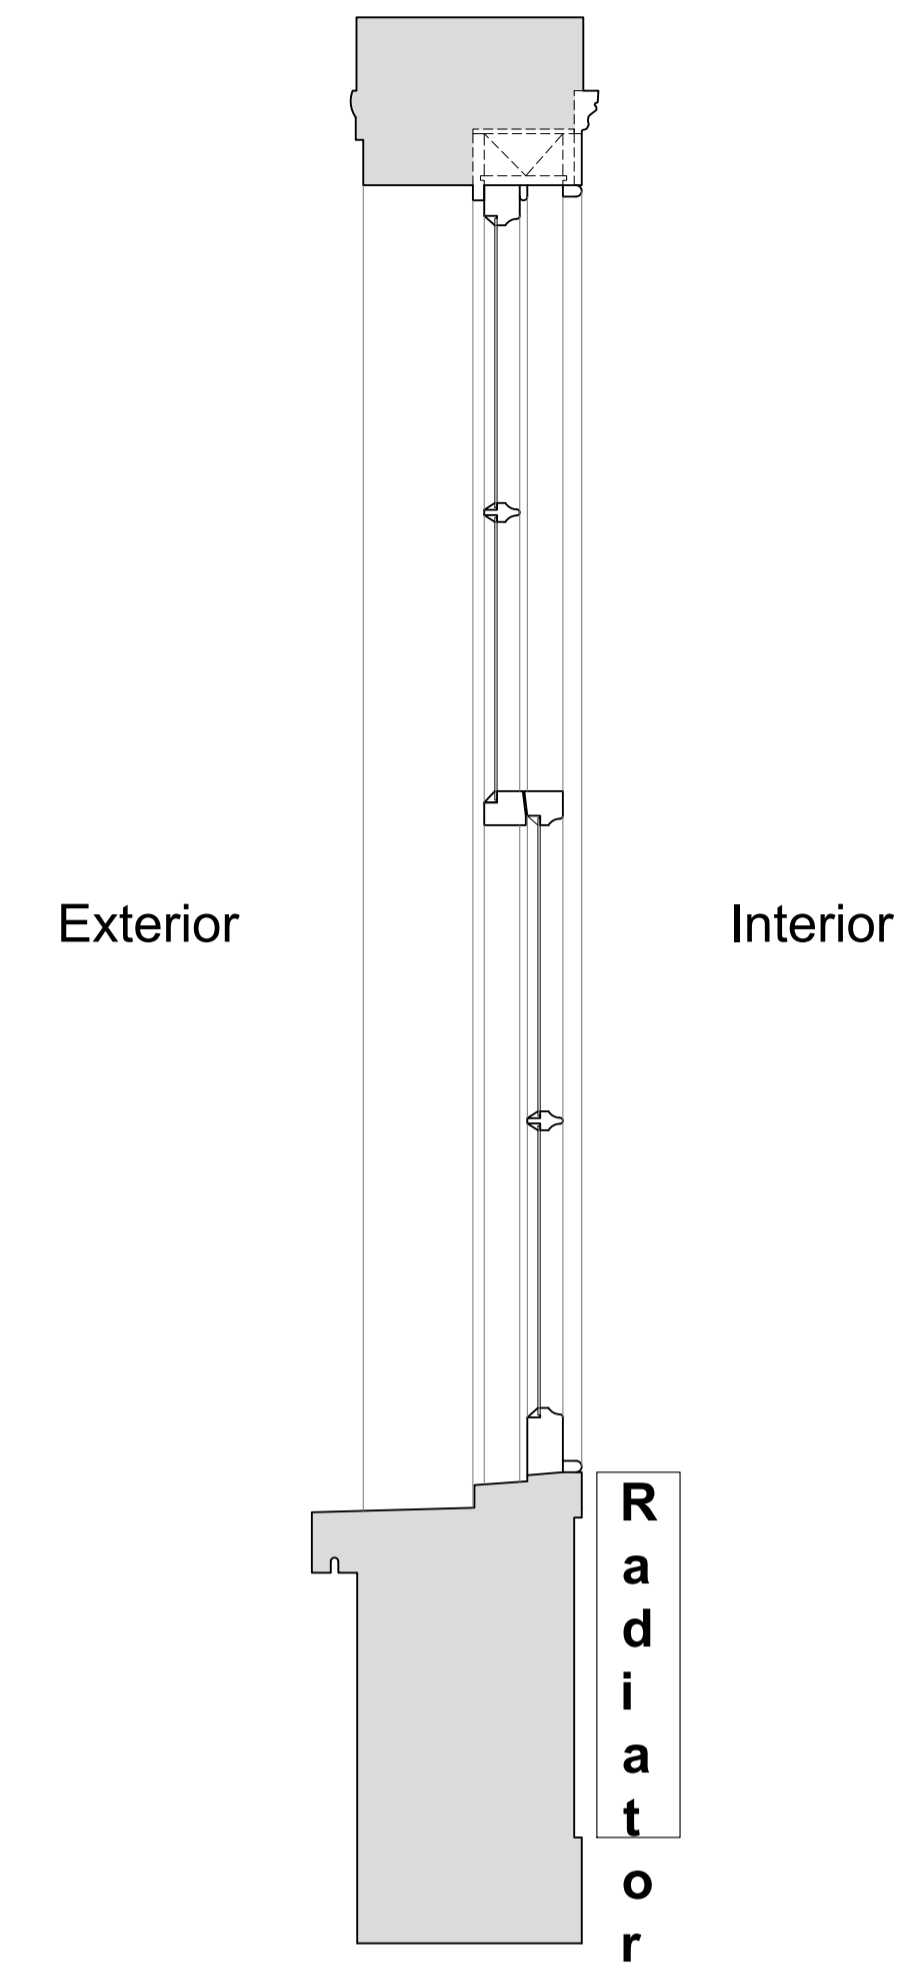

Plan Section B-B  
Scale: 1:10

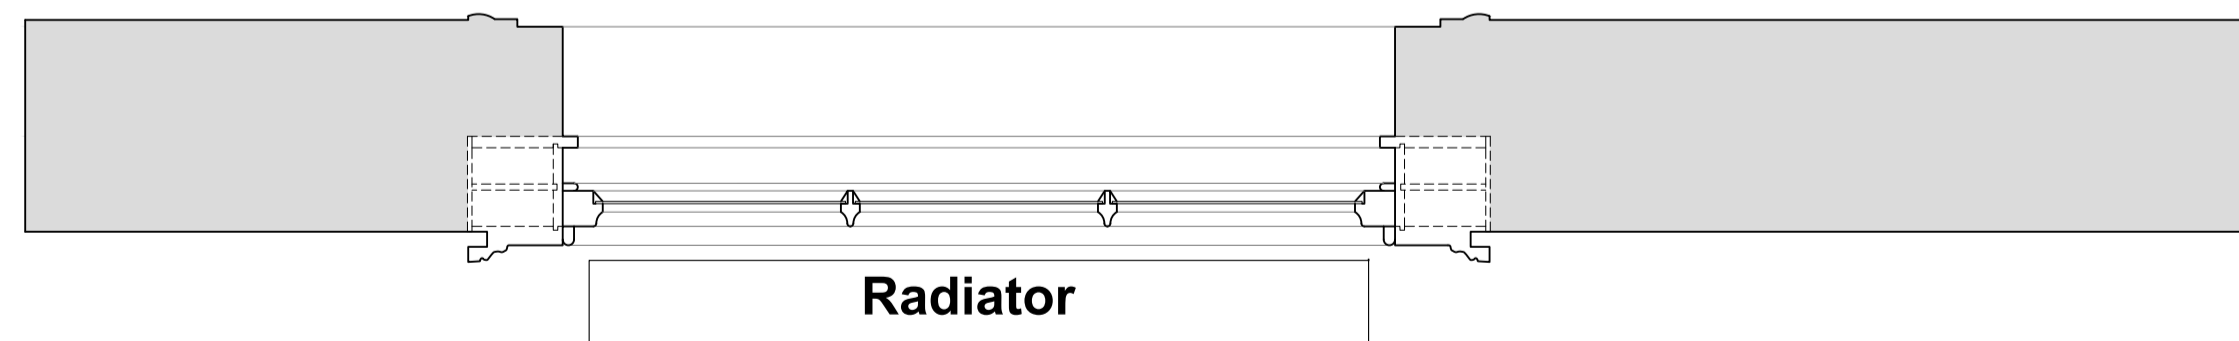

Revision	Date	Assessment
1.0	05-07-2019	Issued for listed building consent application

Do not reproduce this drawing without written permission  
All dimensions are in millimetres unless stated otherwise

Drawing Not For Construction

**HS2**

High Speed (HS2) Limited  
1st-3rd Floor  
The Tower  
1 Eversholt Street  
London NW1 2DN

**COSTAIN SKANSKA**

Costain Skanska Joint Venture  
9th Floor  
The Tower  
1 Eversholt Street  
London NW1 2DN


Site Address:  
48 Delancey Street, London NW1

Drawing Title:  
Second Floor - Bedroom: EXISTING Front Window Joinery Details -  
Sheet 1 of 3


Drawn by: AP & PB      Drawn by: AP      Checked by: OB      Presentation Scale: as shown @ A1

Date: 04-07-2019      Drawing No: WPI P066B NI - 48 DeS-EX-SF-J-04      Revision: 1.0


Internal Room Elevation with Secondary Glazing Installed  
Scale: 1:10

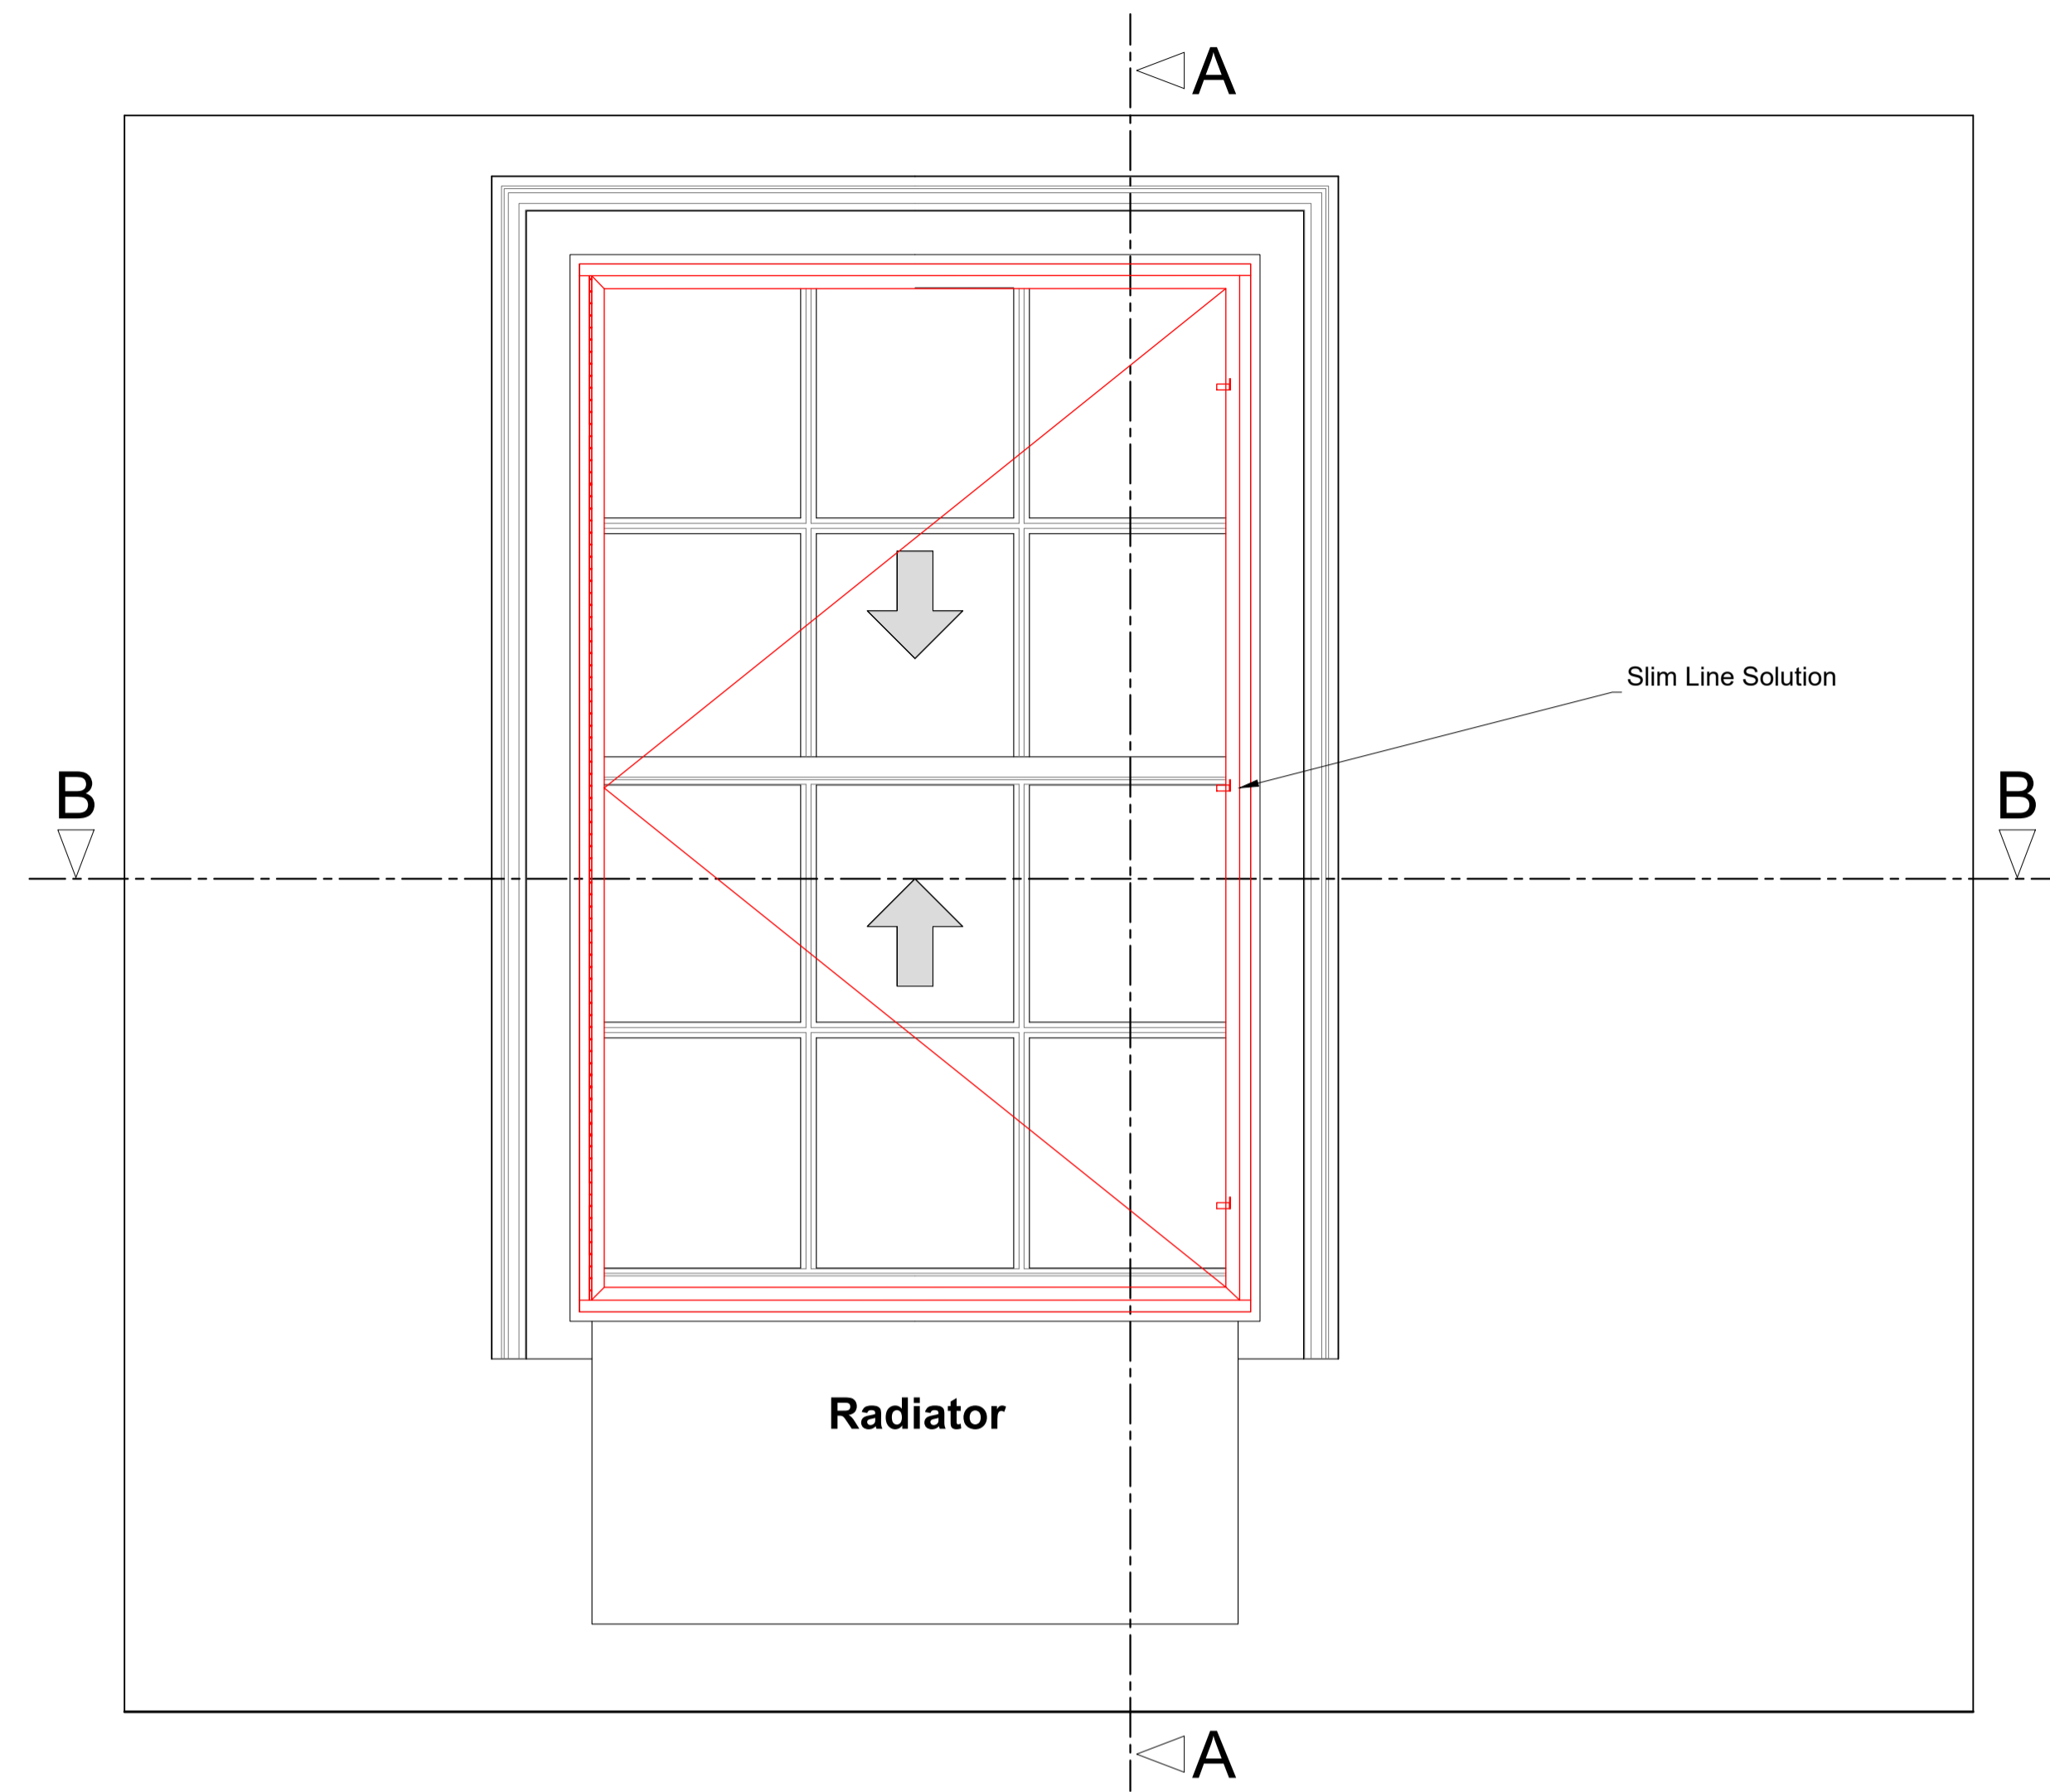

Section A-A through External Wall with Secondary Glazing Installed  
Scale: 1:10

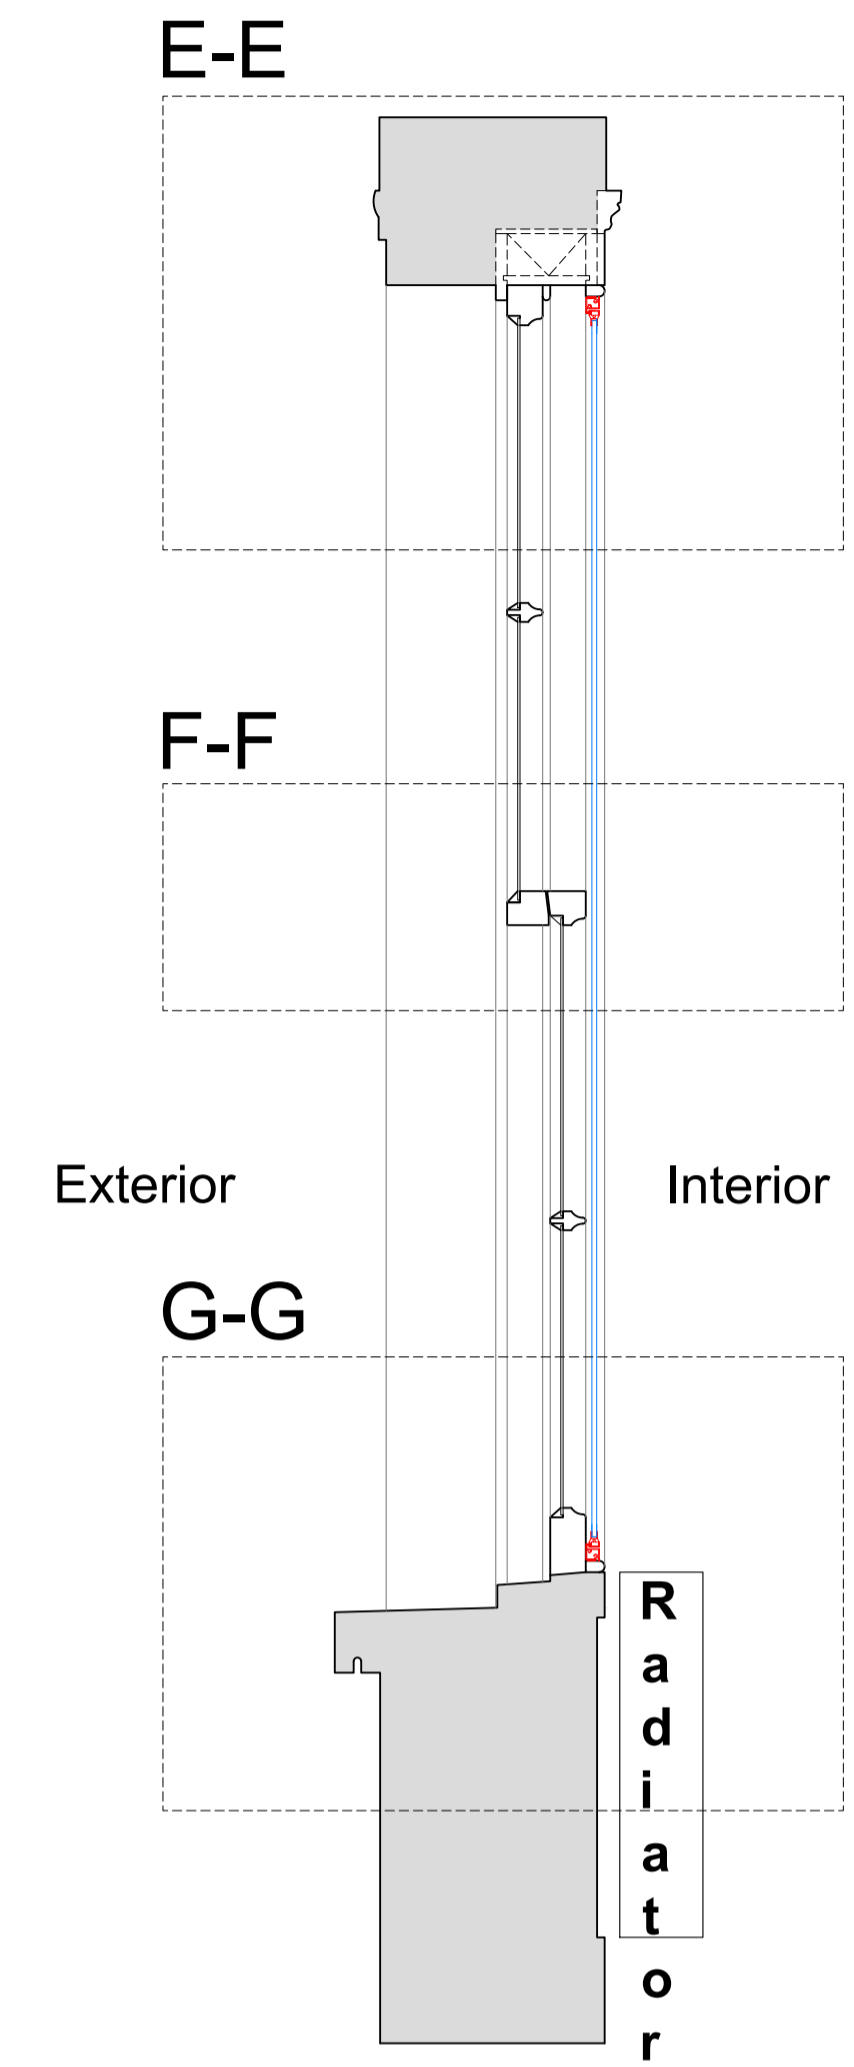

Plan Section B-B with Secondary Glazing Installed  
Scale: 1:10

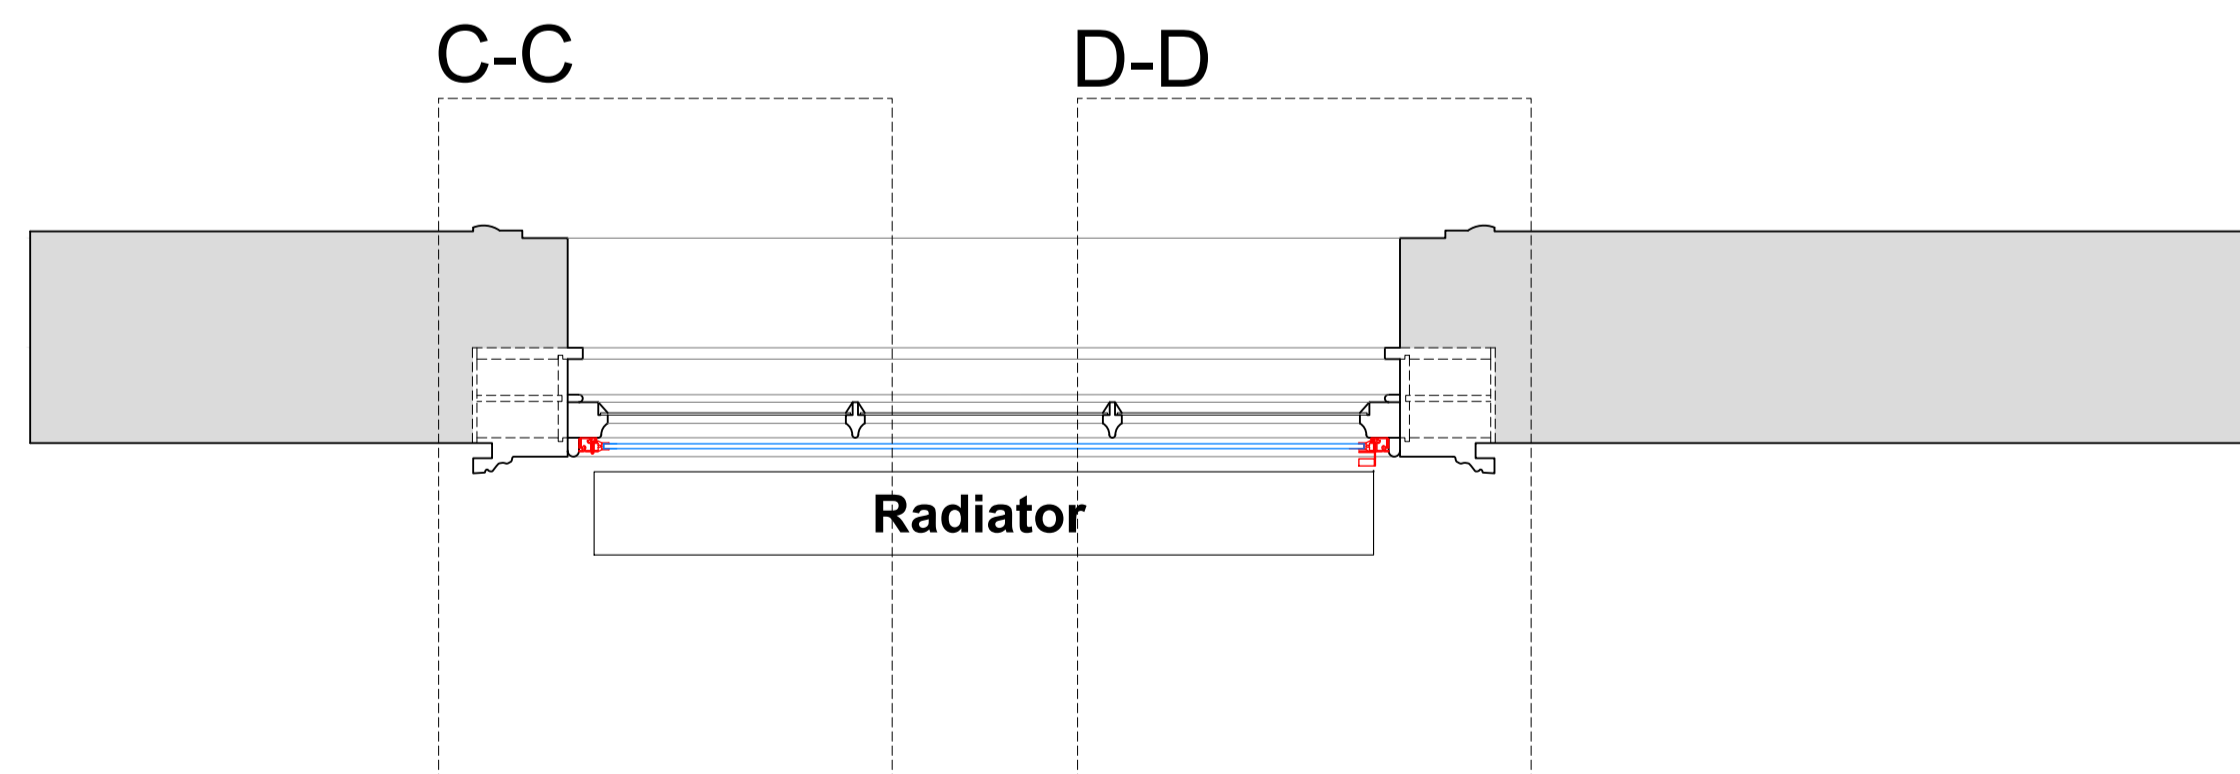

SECONDARY GLAZING SHOWN IN RED FOR VISUAL CLARITY ONLY

Revision	Date	Assessment
1.0	05-07-2019	Issued for listed building consent application

Do not reproduce this drawing without written permission  
All dimensions are in millimetres unless stated otherwise

Drawing Not For Construction

**HS2**

High Speed (HS2) Limited  
1st-3rd Floor  
The Tower  
1 Eversholt Street  
London NW1 2DN

**CDSTAIN SKANSKA**

Costain Skanska Joint Venture  
9th Floor  
The Tower  
1 Eversholt Street  
London NW1 2DN


Site Address:  
48 Delancey Street, London NW1

Drawing Title:  
Second Floor - Bedroom: PROPOSED Secondary Glazing Details -  
Sheet 2 of 3


Drawn by: AP & PB      Drawn by: AP      Checked by: OB      Presentation Scale: as shown @ A1

Date: 04-07-2019      Drawing No: WPI P066B NI - 48 DeS-PR-SF-J-04.1      Revision: 1.0


Section C-C  
Scale: 1:5 on A1

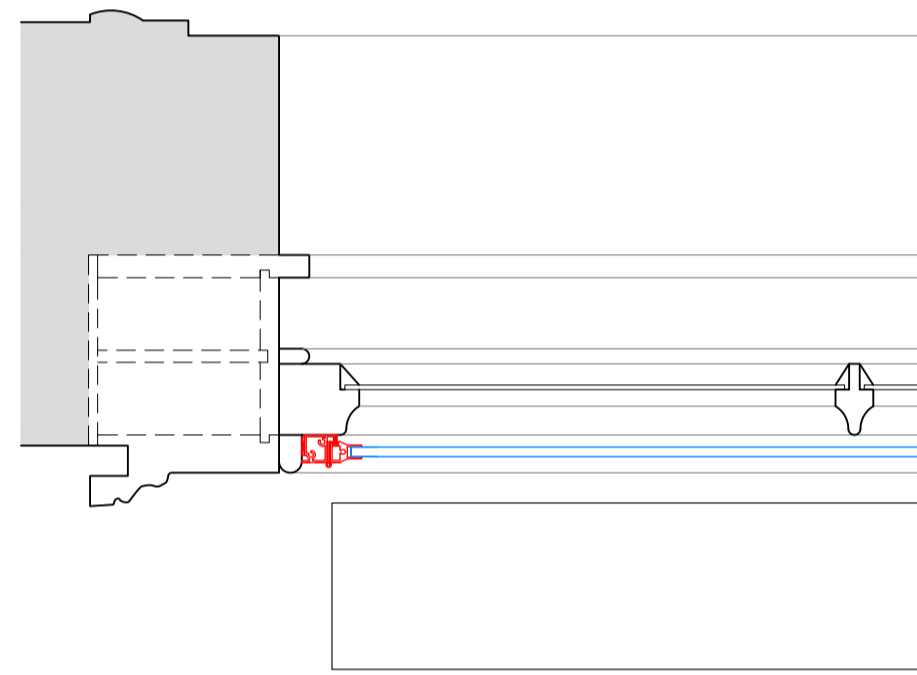


Section D-D  
Scale: 1:5 on A1

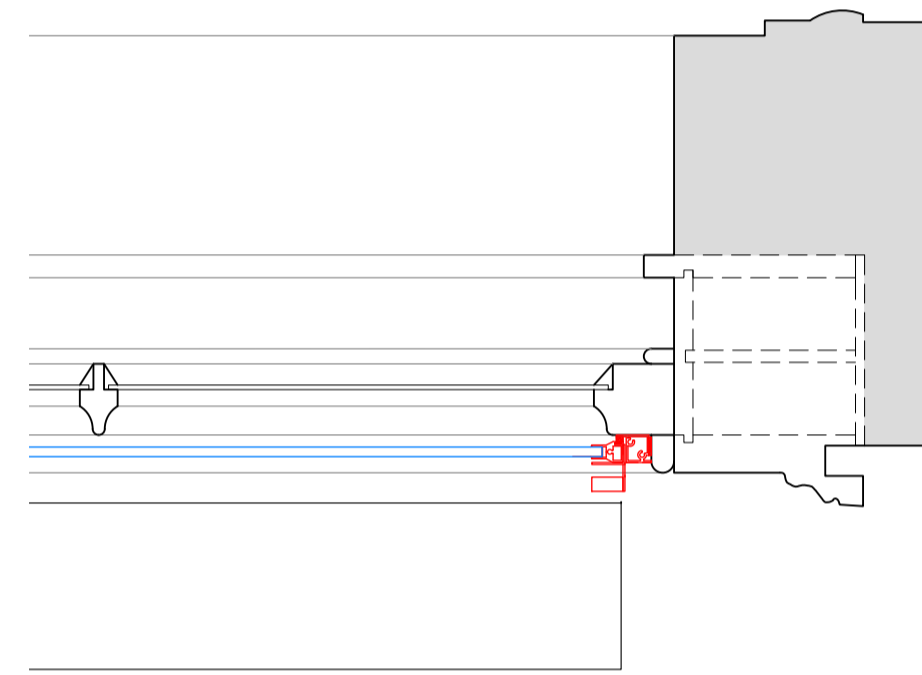


Section E-E  
Scale: 1:5 on A1

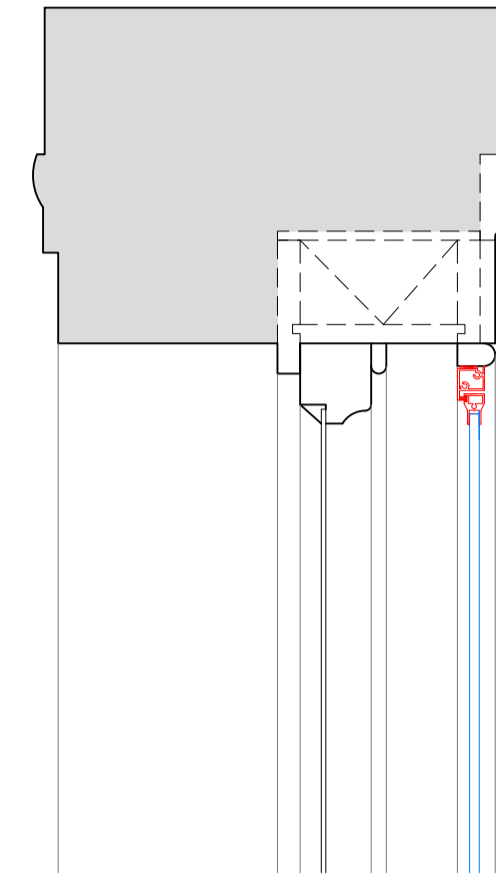

Section F-F  
Scale: 1:5 on A1

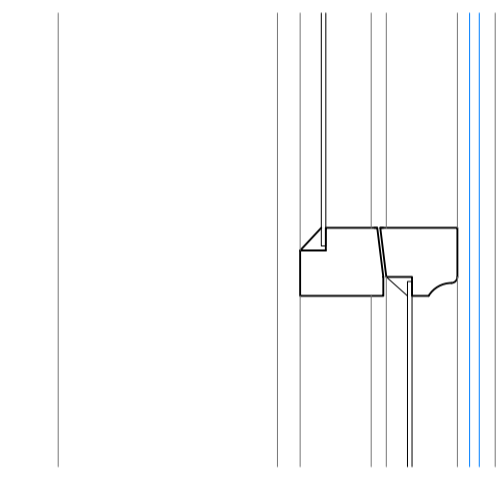

Section G-G  
Scale: 1:5 on A1

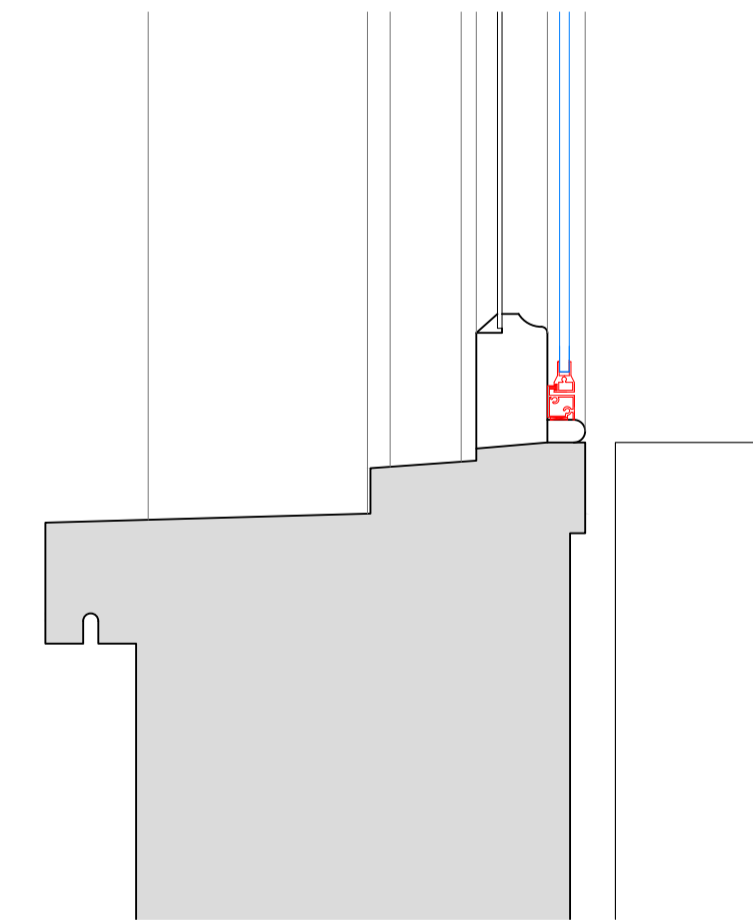

SECONDARY GLAZING SHOWN IN RED FOR VISUAL CLARITY ONLY

Revision	Date	Assessment
1.0	05-07-2019	Issued for listed building consent application

Do not reproduce this drawing without written permission  
All dimensions are in millimetres unless stated otherwise

Drawing Not For Construction

**HS2**

High Speed (HS2) Limited  
1st-3rd Floor  
The Podium  
1 Eversholt Street  
London NW1 2DN

**COSTAIN SKANSKA**

Costain Skanska Joint Venture  
9th Floor  
The Tower  
1 Eversholt Street  
London NW1 2DN

Site Address:  
48 Delancey Street, London NW1


Drawing Title:  
Second Floor - Bedroom: PROPOSED Secondary Glazing Details -  
Sheet 3 of 3

Submitted by: AP & PB  
Drawn by: AP  
Checked by: OB  
Presentation Scale: 1:5 @ A1

Date: 04-07-2019  
Drawing No: WPI P066B NI - 48 DeS-PR-SF-J-04.2  
Revision: 1.0


Internal Room Elevation

Scale: 1:10

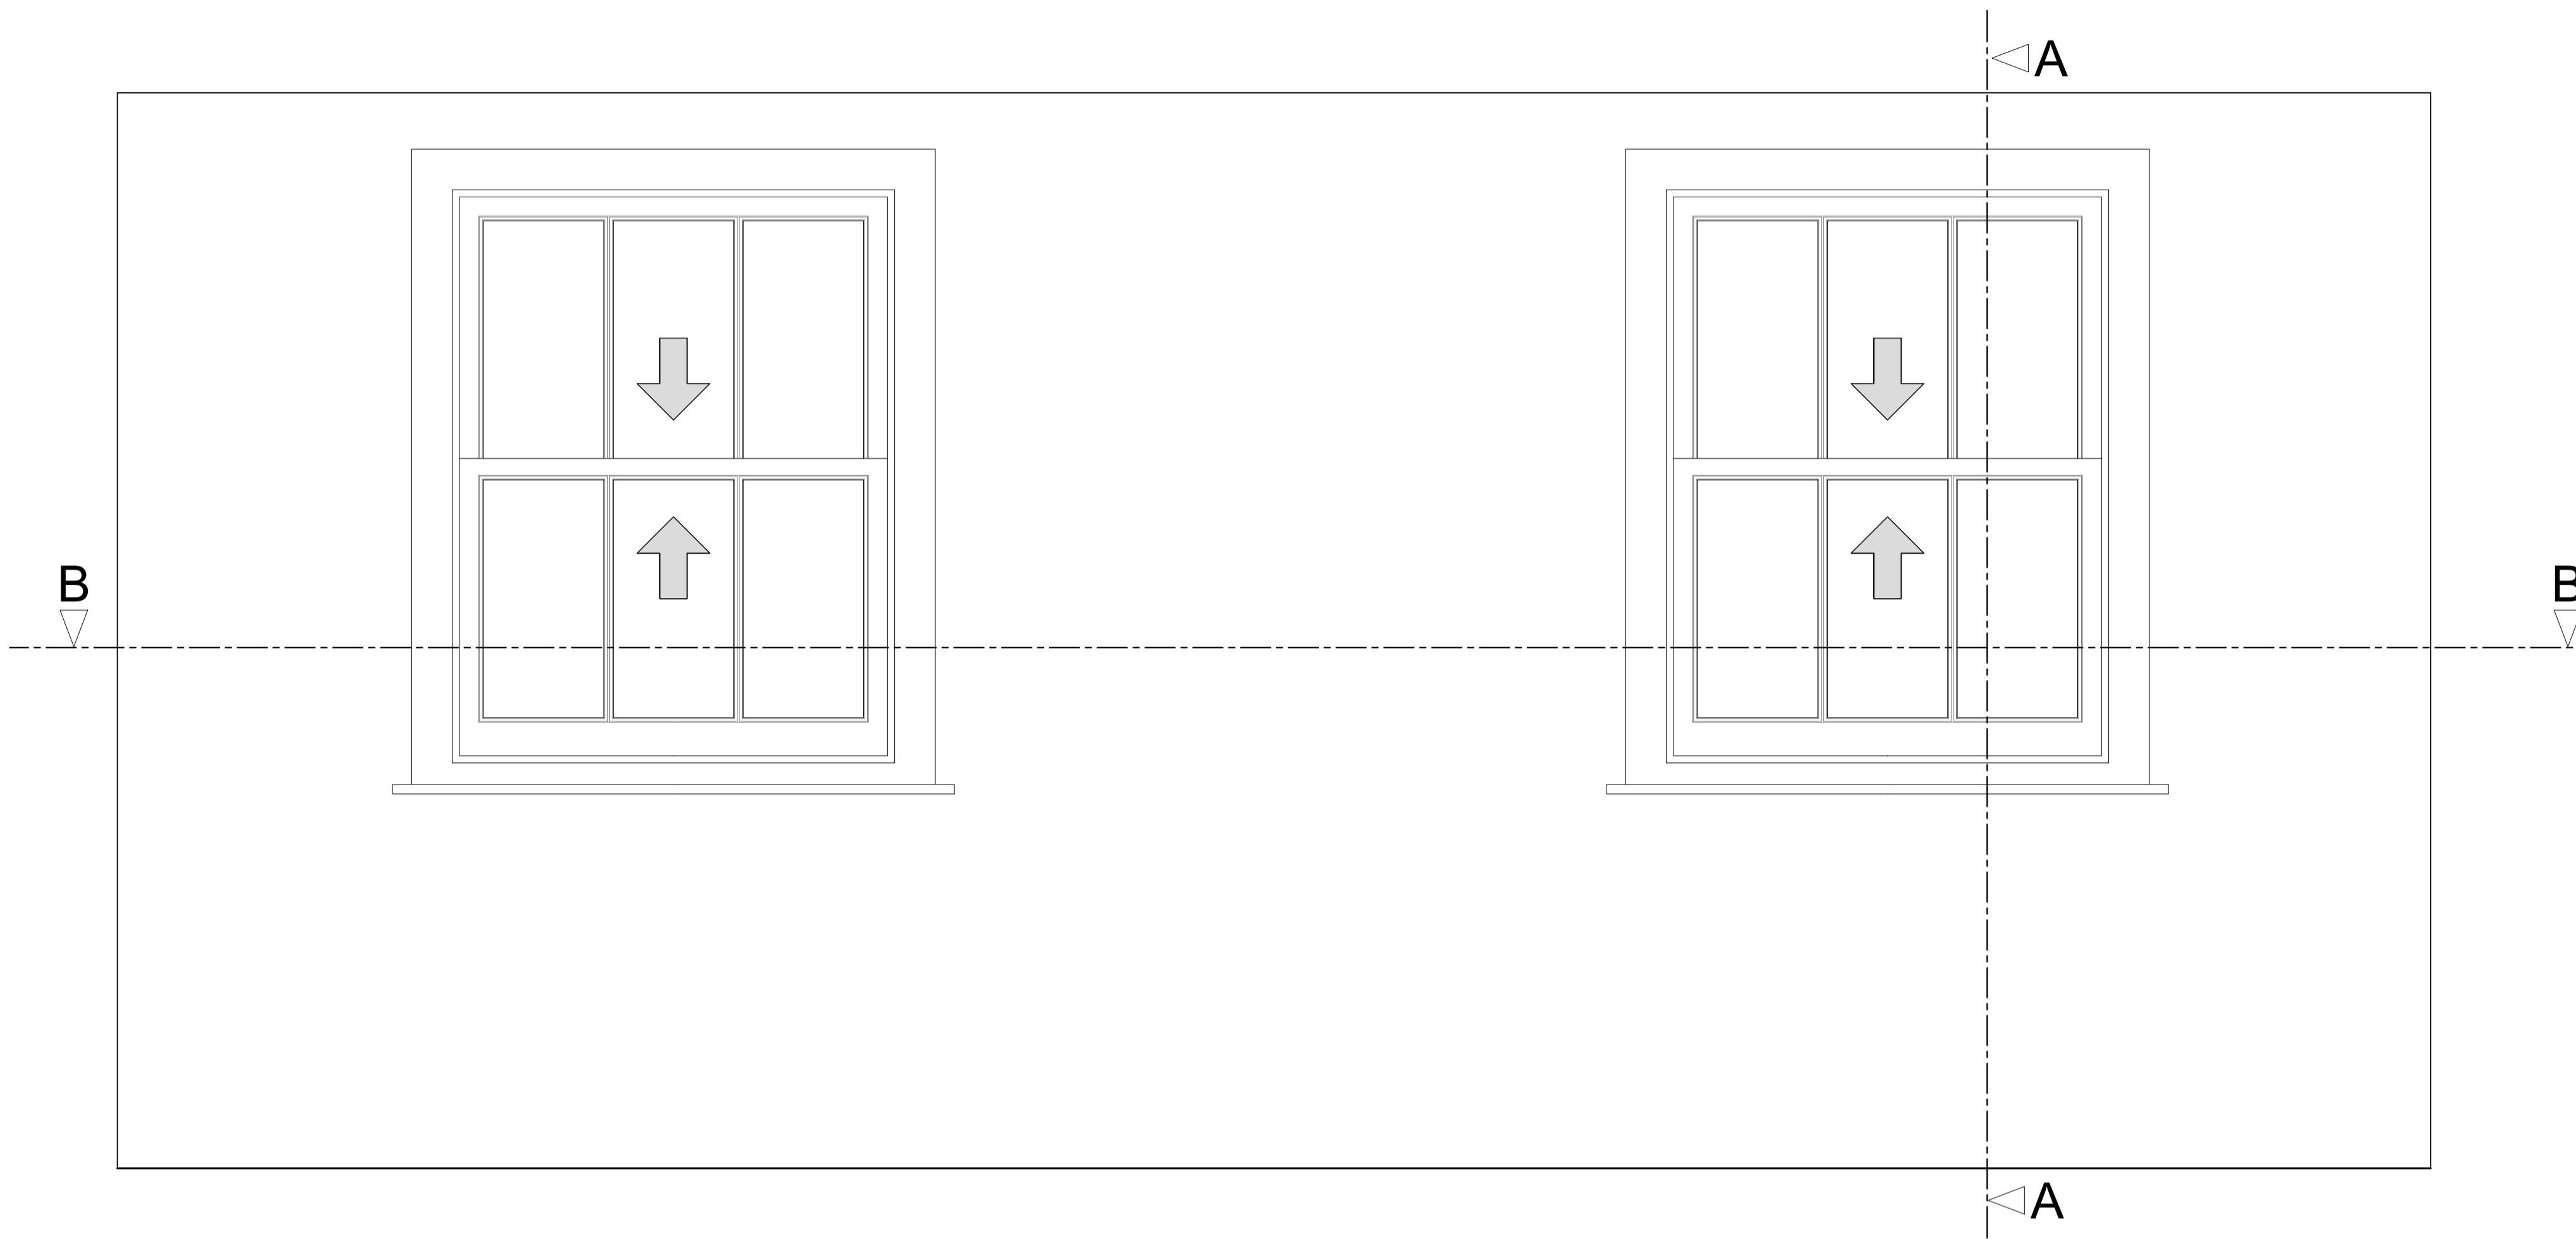

Section A-A through External Wall

Scale: 1:10

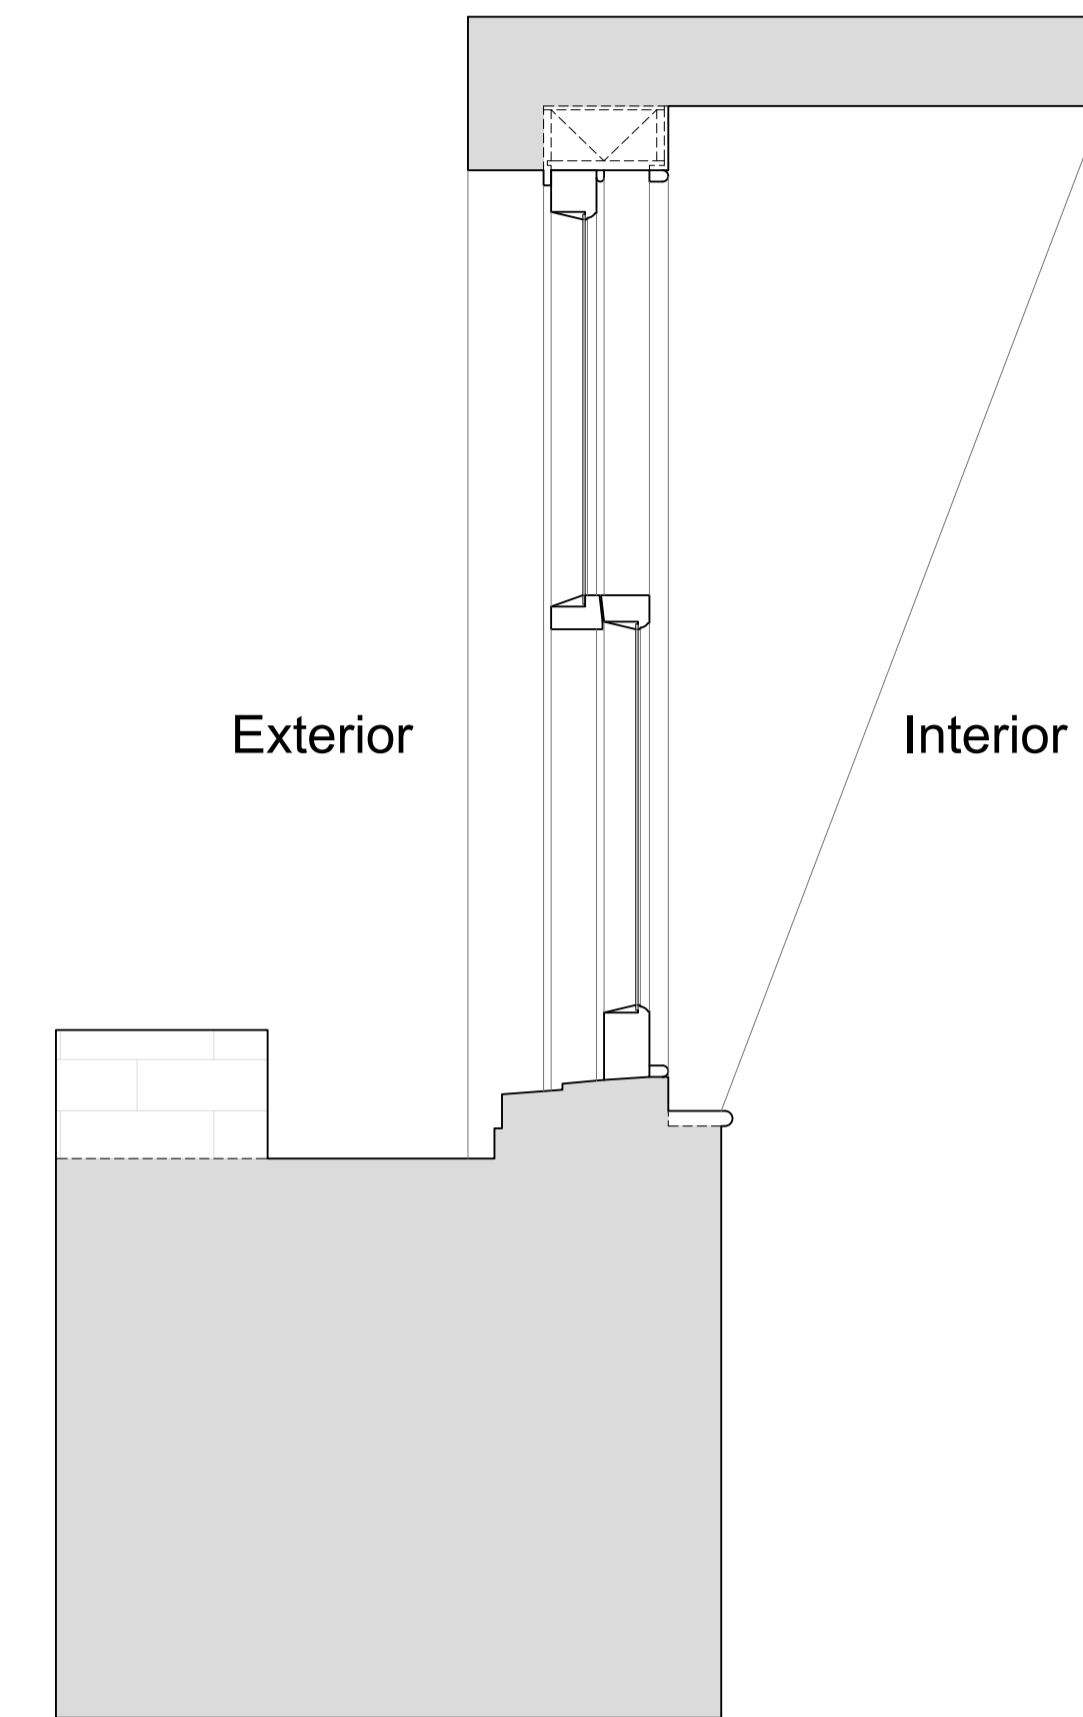

Plan Section B-B

Scale: 1:10



Revision	Date	Assessment
1.0	05-07-2019	Issued for listed building consent application

Do not reproduce this drawing without written permission  
All dimensions are in millimetres unless stated otherwise

Drawing Not For Construction

**HS2**

High Speed (HS2) Limited  
1st-3rd Floor  
The Podium  
1 Eversholt Street  
London NW1 2DN

**COSTAIN SKANSKA**


Costain Skanska Joint Venture  
9th Floor  
The Tower  
1 Eversholt Street  
London NW1 2DN

Site Address: 48 Delancey Street, London NW1			
Drawing Title: Third Floor - Bedroom: EXISTING Front Window Joinery Details - Sheet 1 of 3			
Drawn by: AP & PB	Checked by: PB	Presented by: OB	Scale: as shown @ A1
Date: 04-07-2019	Drawing No: WPI P066B NI - 48 DeS-EX-TF-J-05	Revision: 1.0	

Internal Room Elevation with Secondary Glazing Installed


Scale: 1:10

Slot ventilator providing 5000mm<sup>2</sup> of equivalent area background ventilation

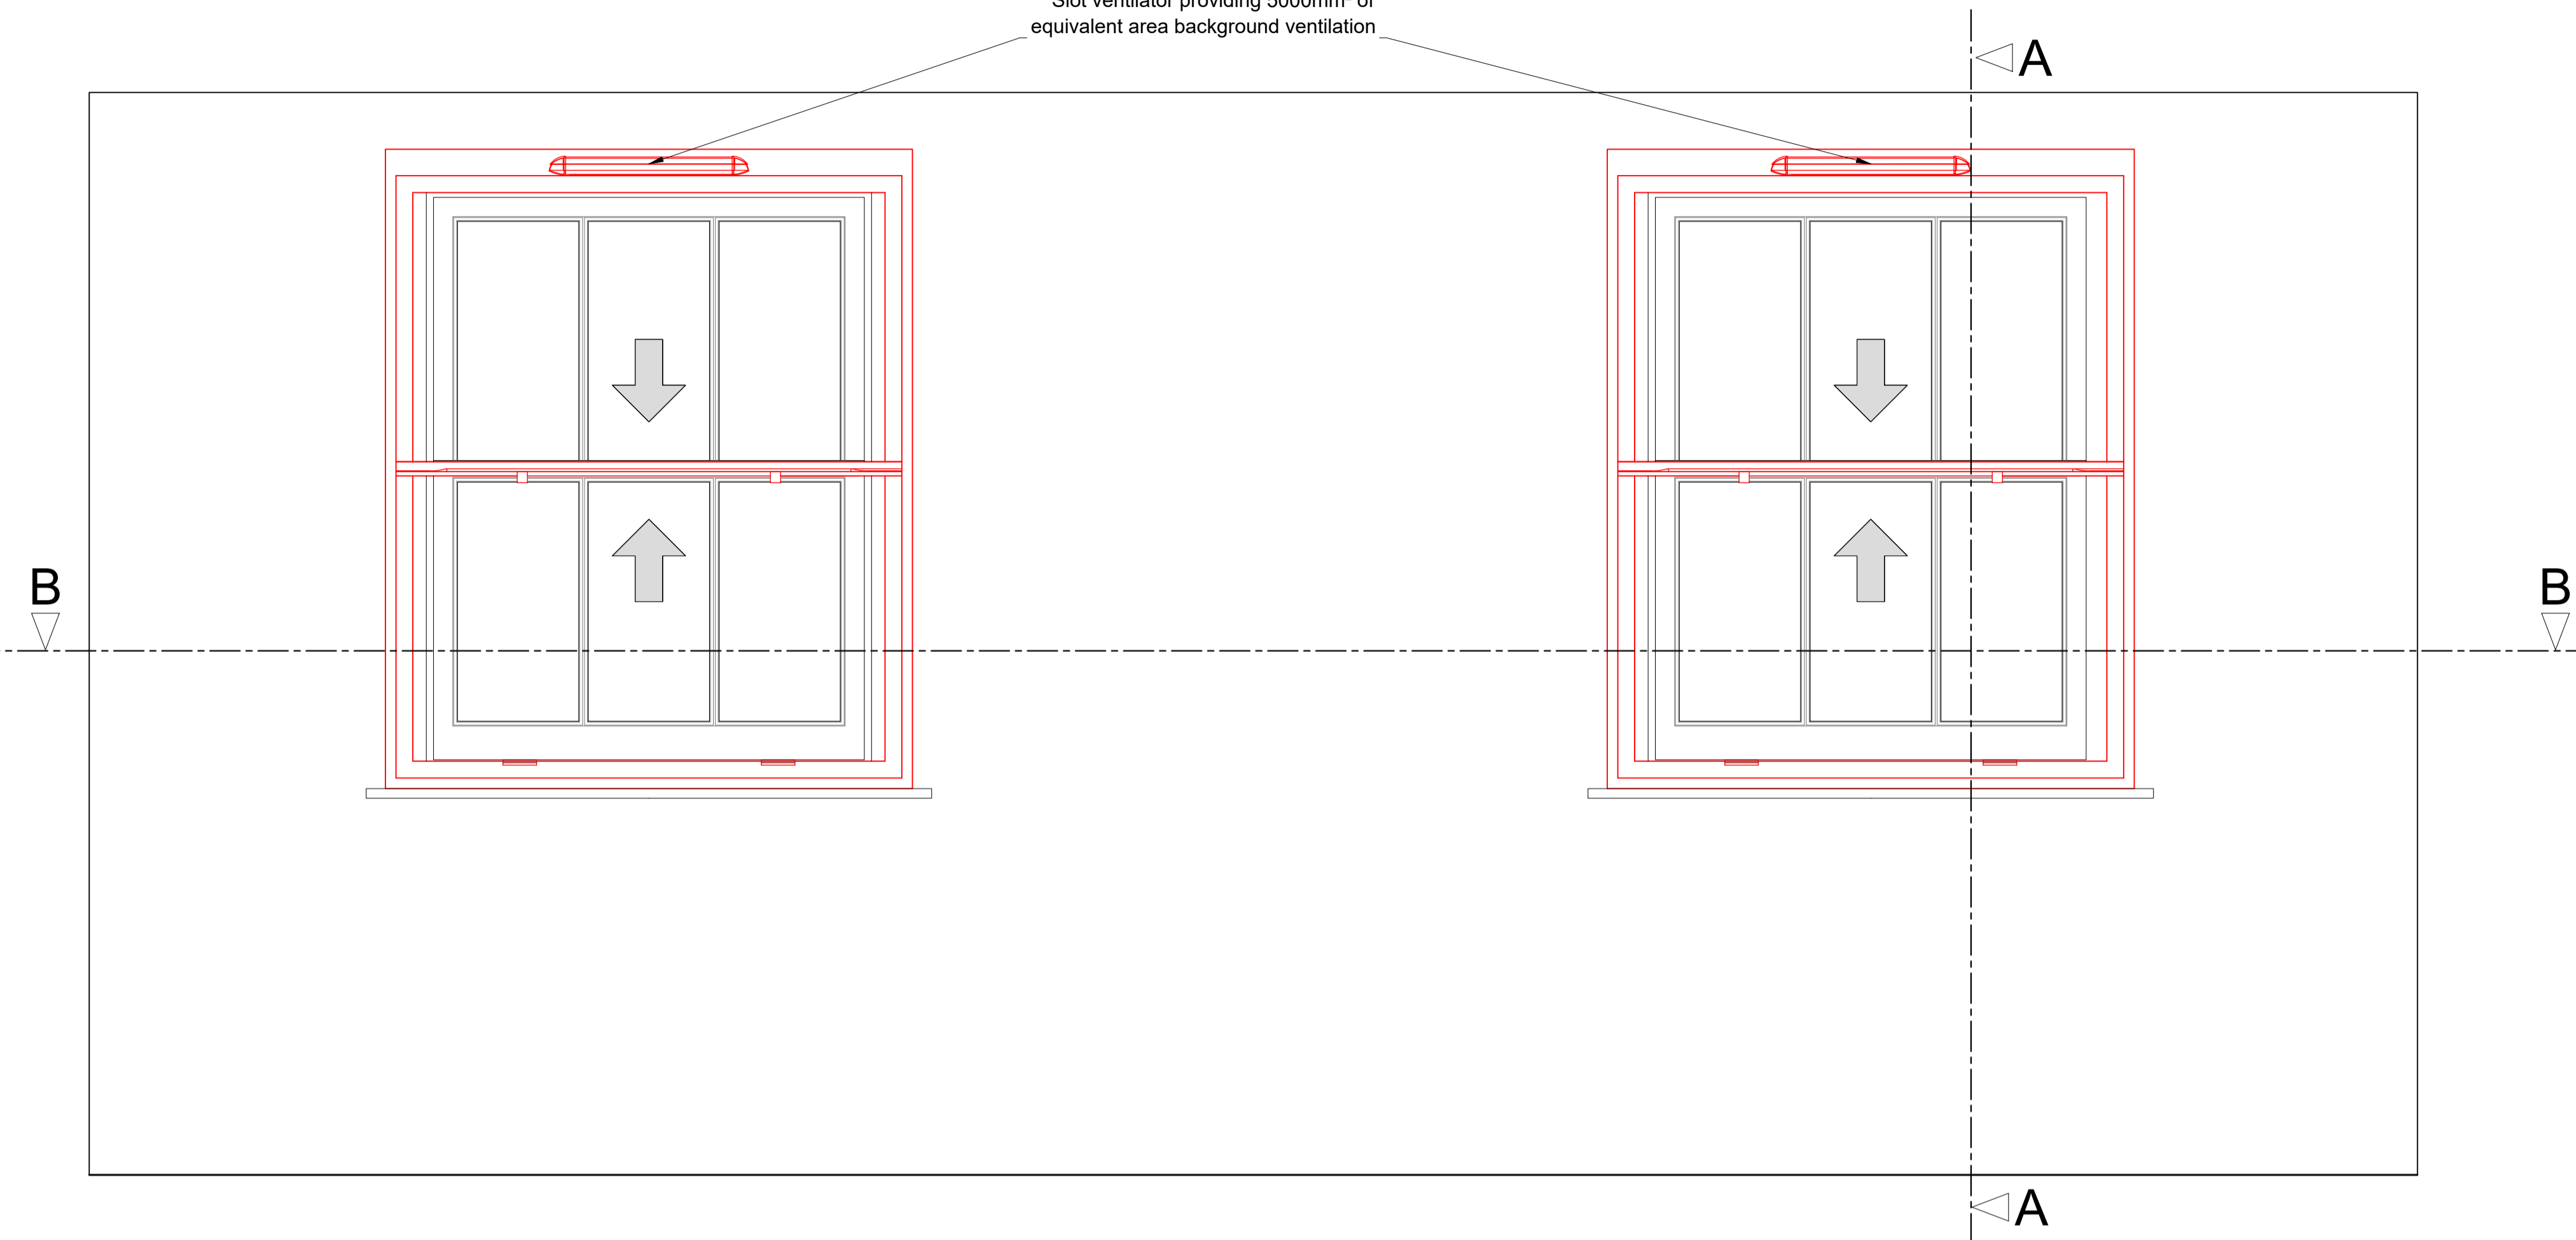


Section A-A through External Wall with Secondary Glazing Installed

Scale: 1:10

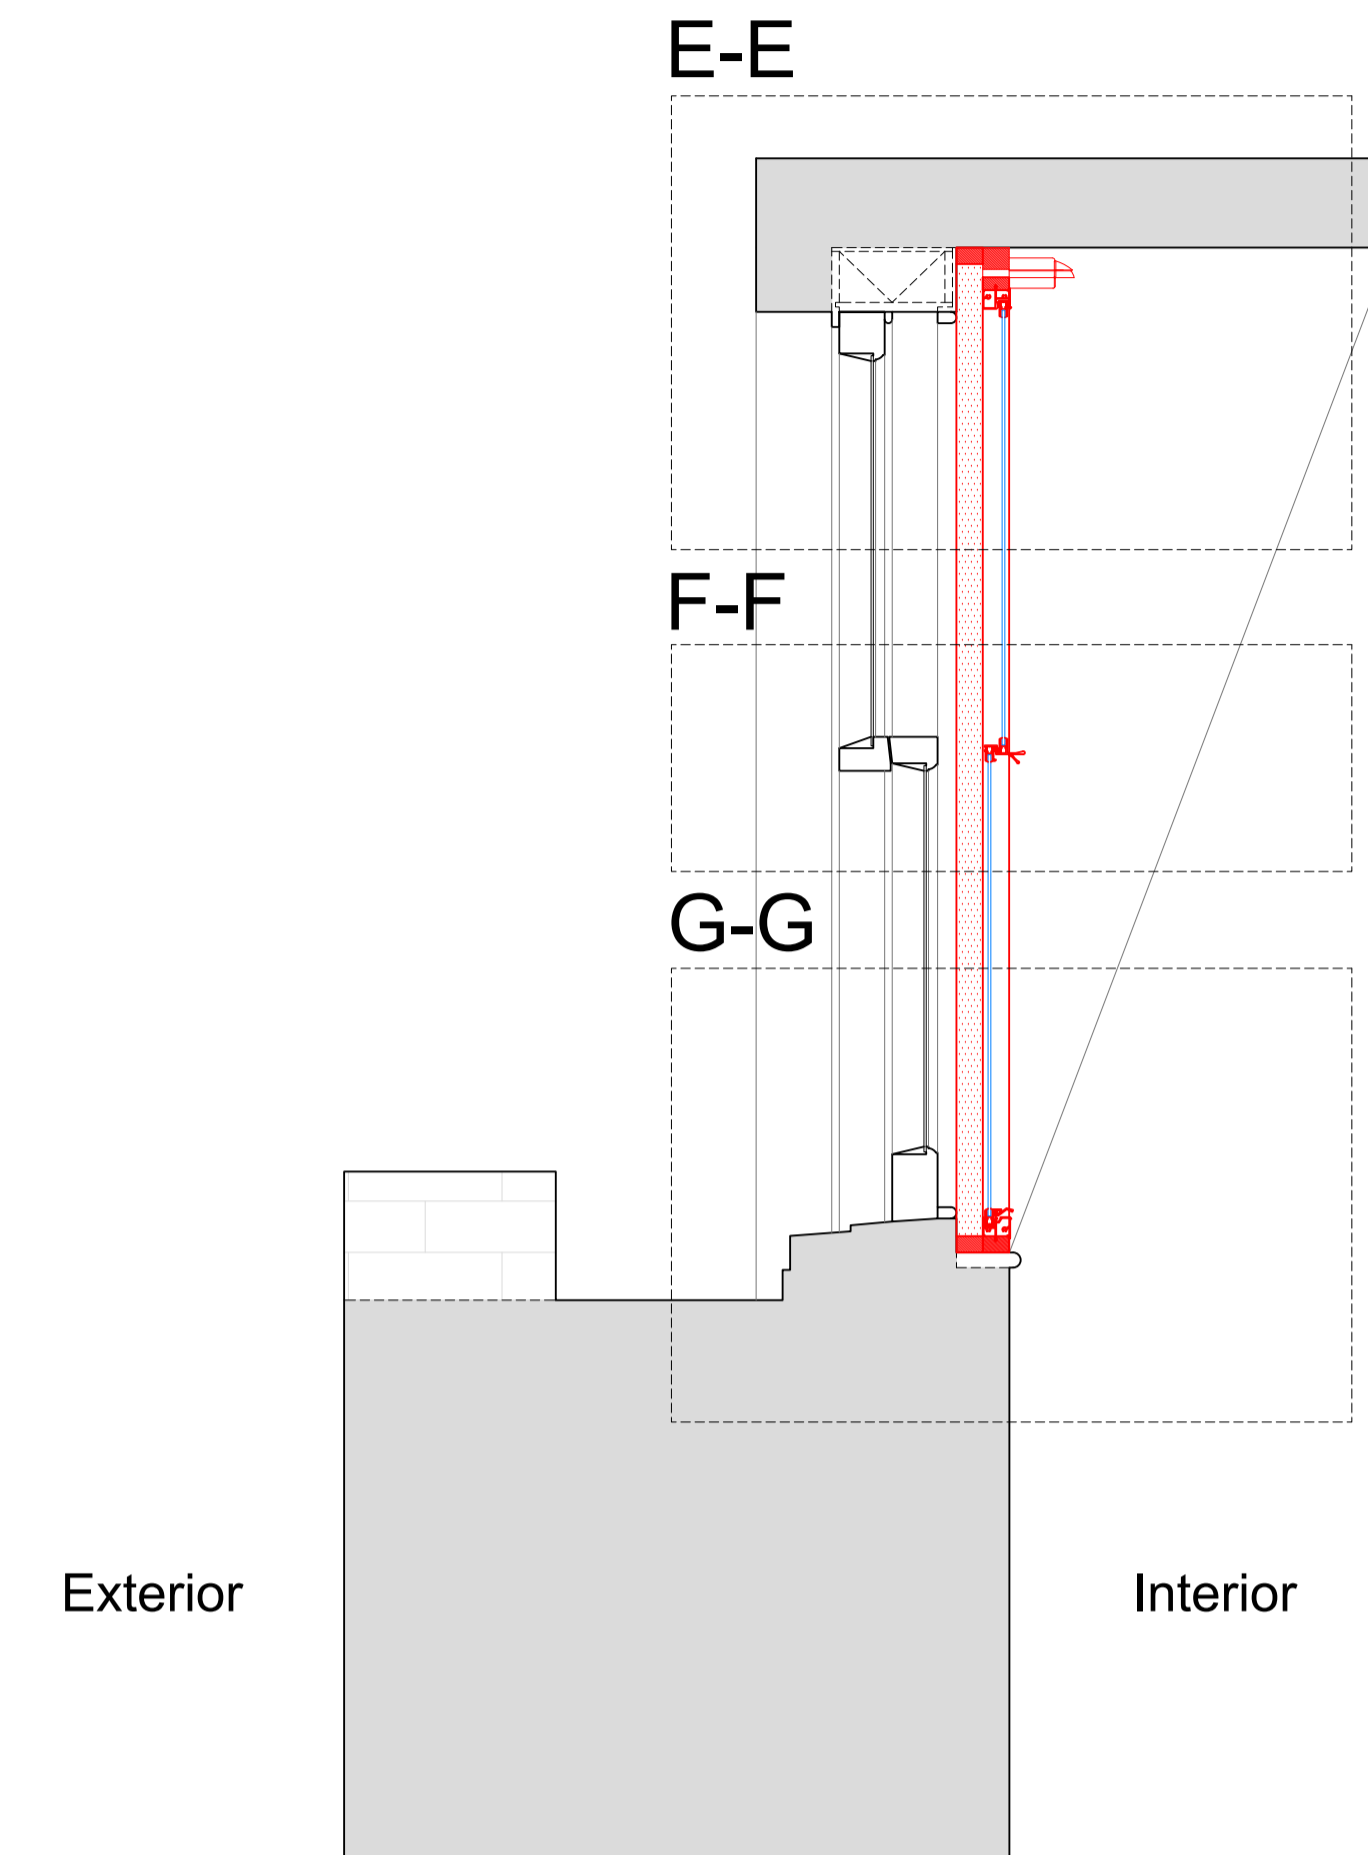

Plan Section B-B with Secondary Glazing Installed

Scale: 1:10

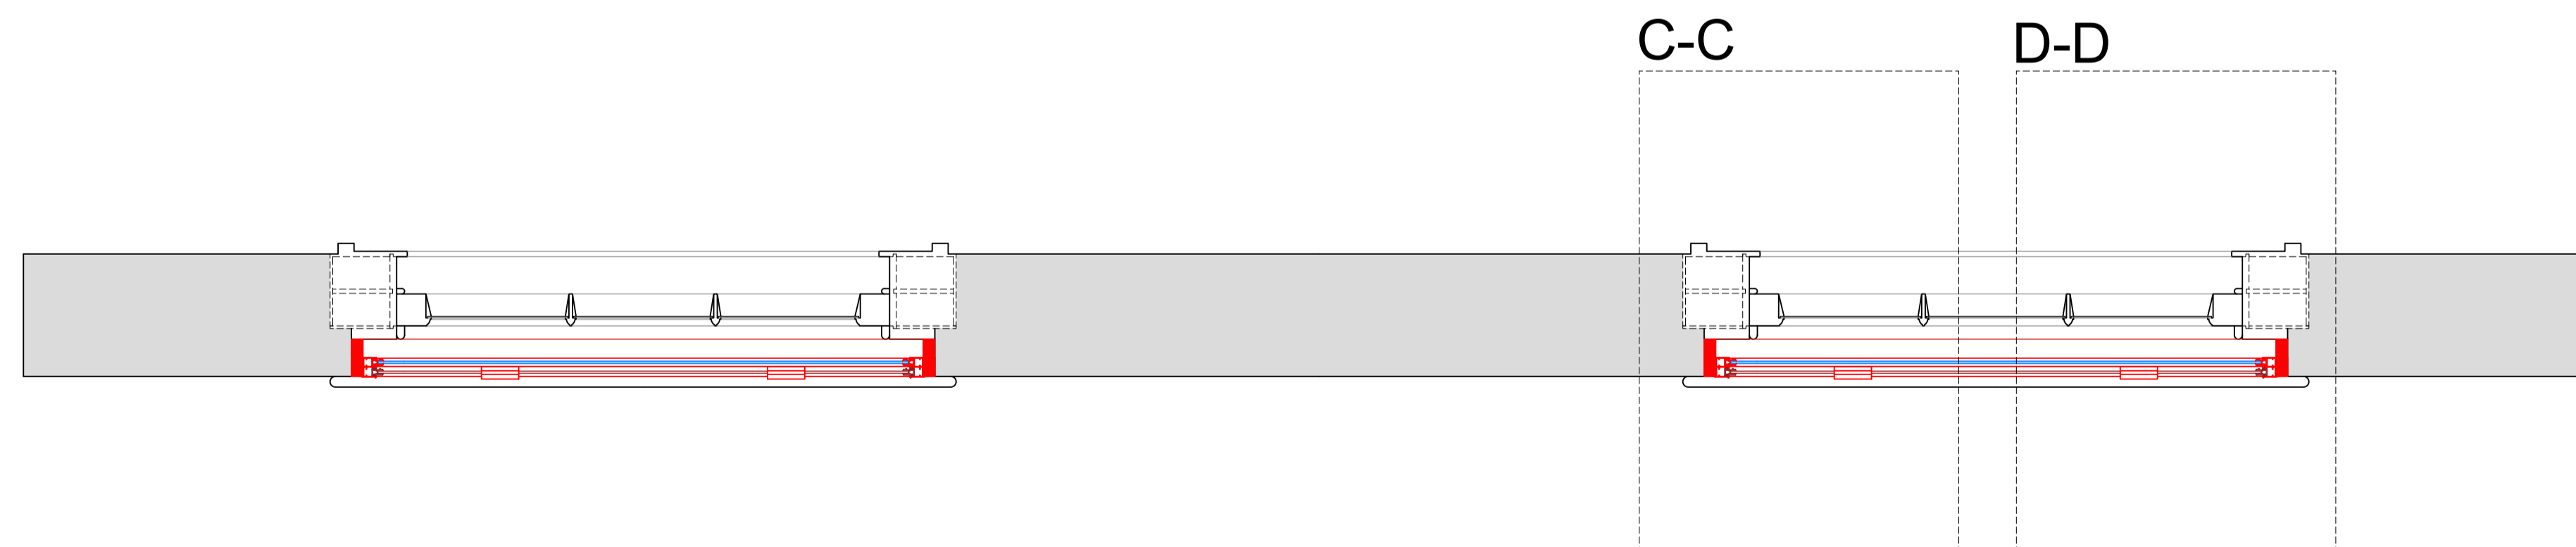

SECONDARY GLAZING SHOWN IN RED FOR VISUAL CLARITY ONLY

Revision	Date	Amendment
1.0	05-07-2019	Issued for listed building consent application

Do not reproduce this drawing without written permission  
All dimensions are in millimetres unless stated otherwise

Drawing Not For Construction

**HS2**


High Speed (HS2) Limited  
1st-3rd Floor  
The Tower  
1 Eversholt Street  
London NW1 2DN

**COSTAIN SKANSKA**


Costain Skanska Joint Venture  
9th Floor  
The Tower  
1 Eversholt Street  
London NW1 2DN

Site Address: 48 Delancey Street, London NW1			
Drawing Title: Third Floor - Bedroom: PROPOSED Secondary Glazing Details - Sheet 2 of 3			
Drawn by: AP & PB	Checked by: PB	Reviewed by: OB	Presentation Scale: as shown @ A1
Date: 04-07-2019	Drawing No.:	WPI P066B NI - 48 DeS-PR-TF-J-05.1	Revision: 1.0


Section C-C  
Scale: 1:5 on A1

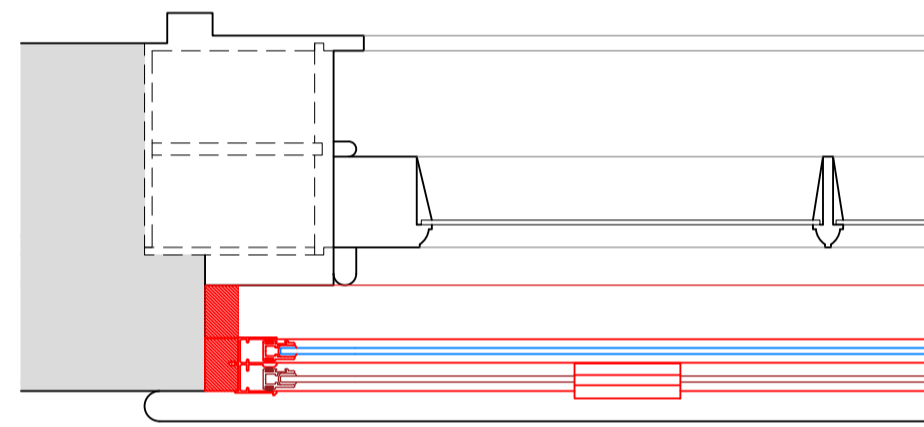


Section D-D  
Scale: 1:5 on A1

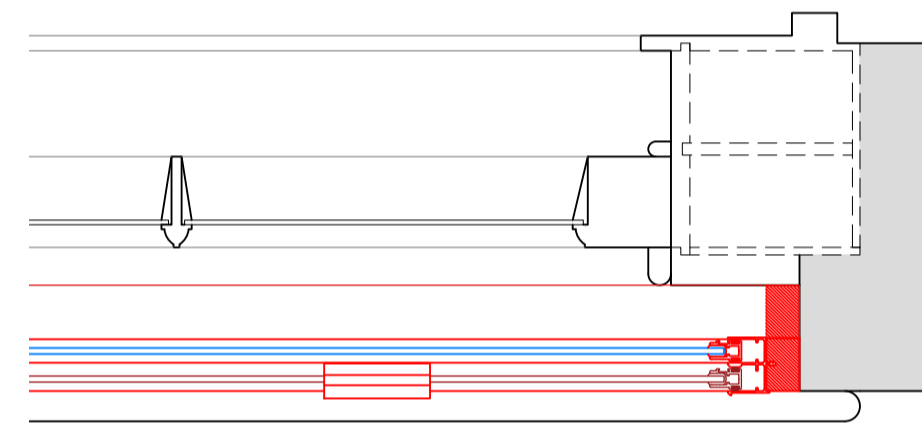


Section E-E  
Scale: 1:5 on A1

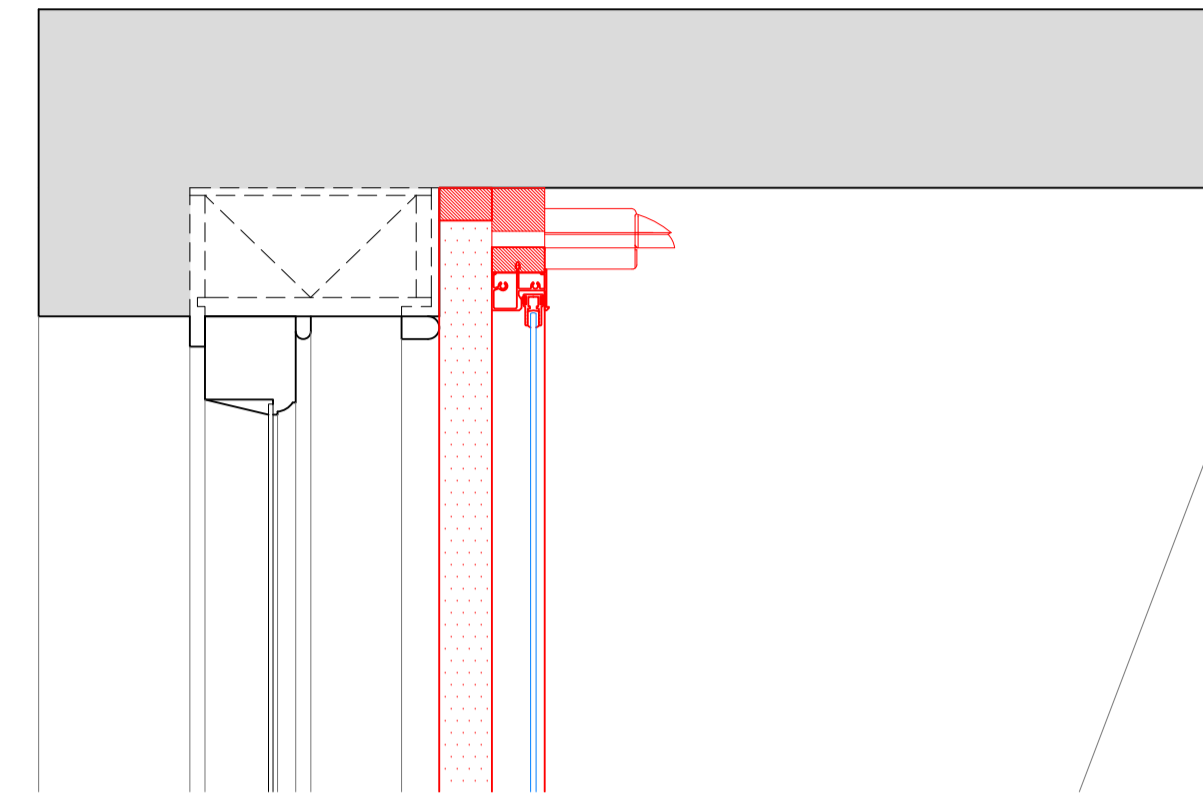

Section F-F  
Scale: 1:5 on A1

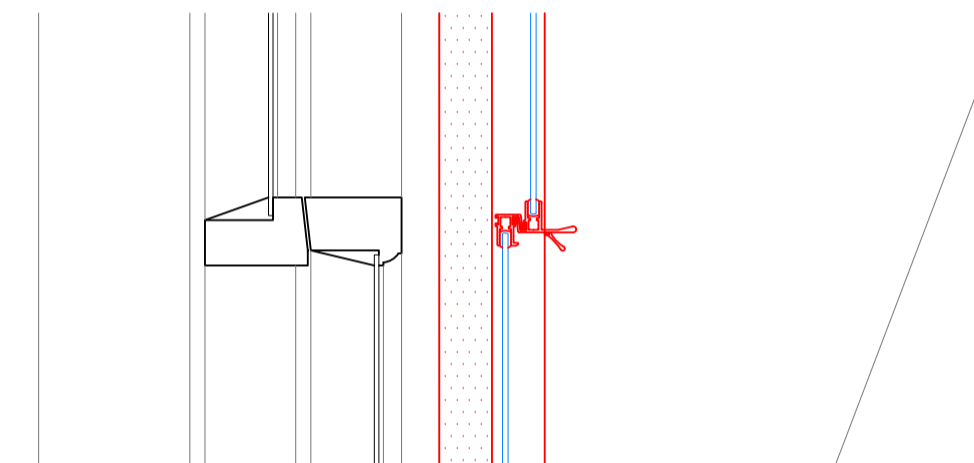

Section F-F  
Scale: 1:5 on A1

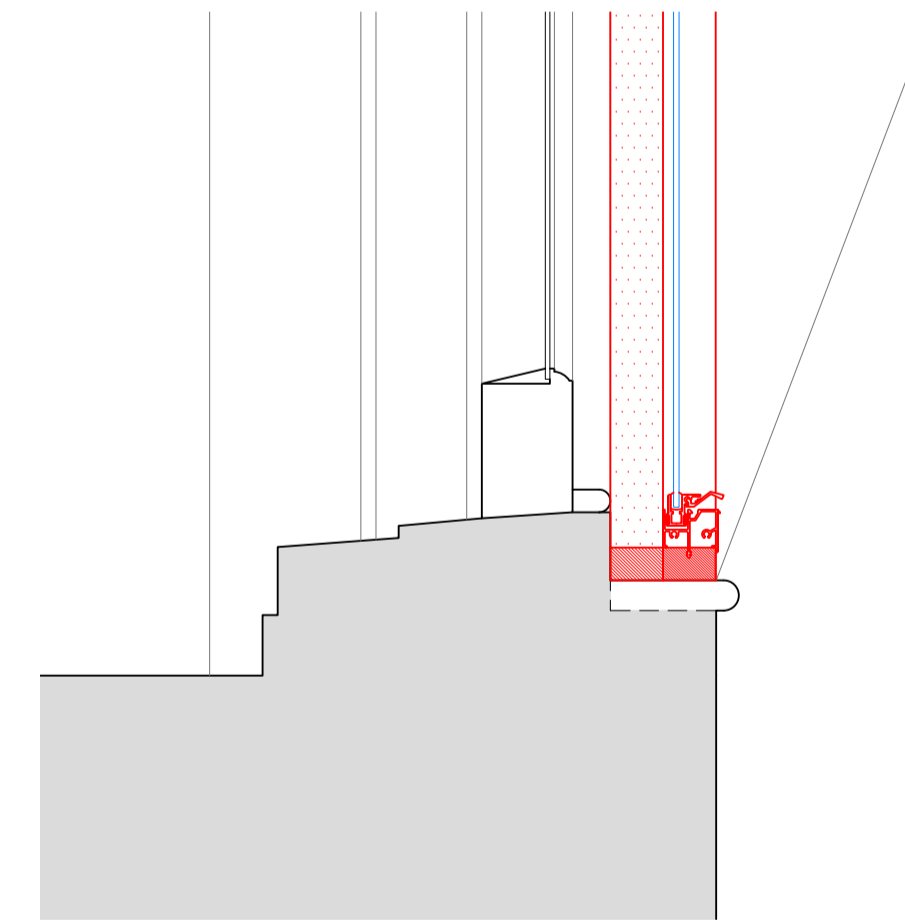

SECONDARY GLAZING SHOWN IN RED FOR VISUAL CLARITY ONLY

Revision	Date	Assessment
1.0	26-07-2018	Issued for listed building consent application

Do not reproduce this drawing without written permission  
All dimensions are in millimetres unless stated otherwise

Drawing Not For Construction

**HS2**  
High Speed (HS2) Limited  
1st-3rd Floor  
The Podium  
1 Eversholt Street  
London NW1 2DN

**COSTAIN SKANSKA**  
Costain Skanska Joint Venture  
9th Floor  
The Tower  
1 Eversholt Street  
London NW1 2DN

Site Address: 48 Delancey Street, London NW1			
Drawing Title: Third Floor - Bedroom: PROPOSED Secondary Glazing Details - Sheet 3 of 3			
Drawn by: AP & PB	Checked by: PB	Presented by: OB	Revision Scale: 1:5 @ A1
Date: 04-07-2018	Drawing No: WPI P066B NI - 48 DeS-PR-TF-J-05.2	Revision: 1.0	