




Proposed Plan
Proposed 1:50

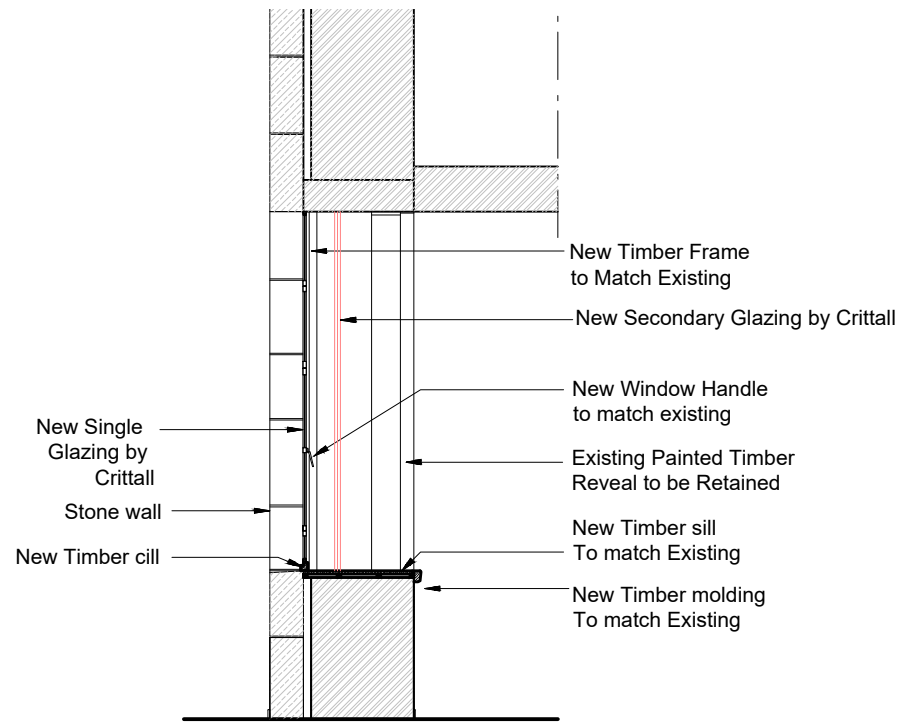

Proposed Section
Proposed 1:50

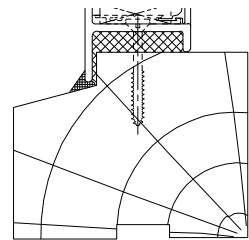

Detail from Crittall
Proposed NTS

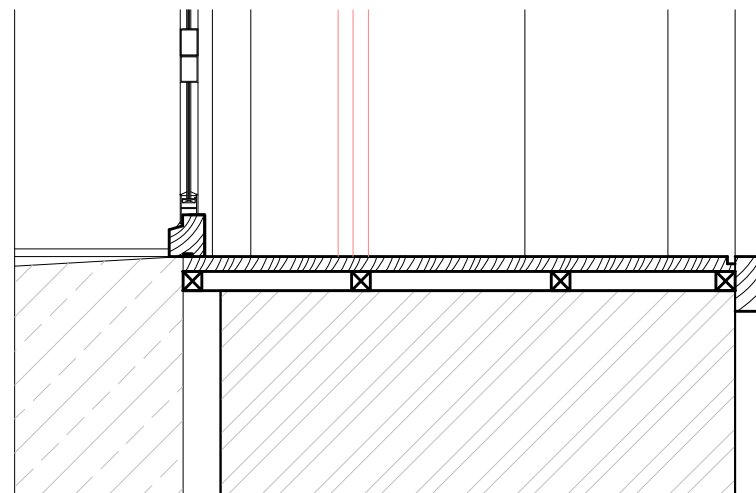

Cill Detail
Proposed 1:10



rev.	description	date	chkd.
------	-------------	------	-------

client :
UoL

project :
Windows Reinstatement
Senate House

drawing title :
Proposed Plan
Section and details

fulkers™

property and construction consultants

windmill house // 129-130 windmill street // gravesend // kent // da12 1bl
info@fulkers.co.uk // www.fulkers.co.uk // 01474 369175

drawn: LC chkd : PC date: April 2019

status: **Planning** scale: As shown on @ A3

proj no : **19-2088**

drg no : **P-04** rev no: