


Existing Internal Elevation
As Existing 1:50

Plan
As Existing 1:50



External Elevation
As Existing 1:50

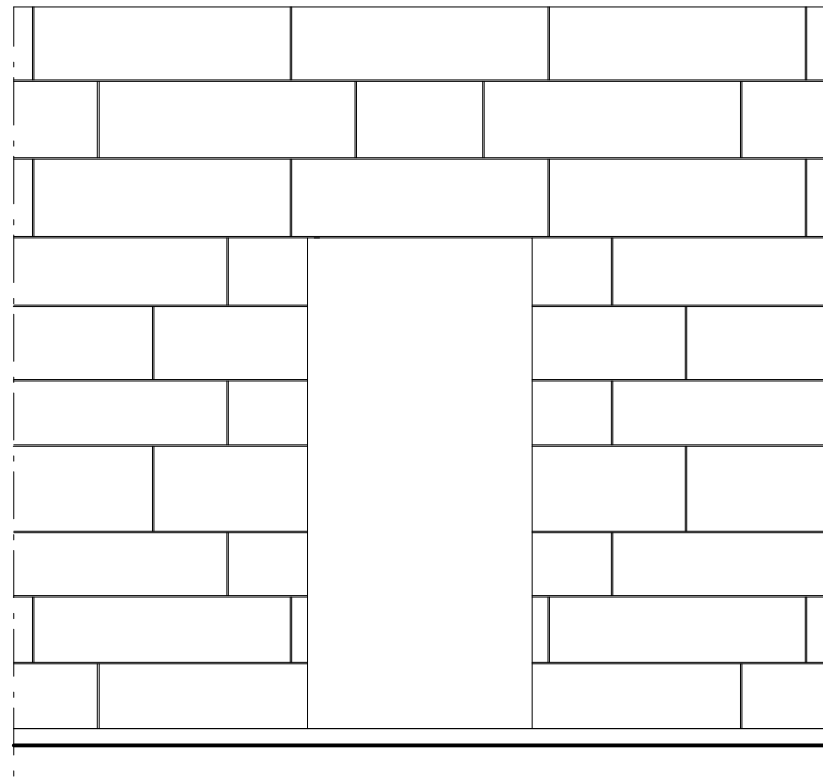

rev.	description	date	chkd.
------	-------------	------	-------

client :
UoL

project :
Windows Reinstatement
Senate House

drawing title :
Existing Plan and
Elevations

fulkers™

 property and construction consultants
 windmill house // 129-130 windmill street // gravesend // kent // da12 1bl
 info@fulkers.co.uk // www.fulkers.co.uk // 01474 369175

drawn: LC	chkd: PC	date: April 2019
-----------	----------	------------------

status: Planning	scale: 1:50 @ A3
-------------------------	------------------

proj no : 19-2088

drg no : P-03	rev no :
----------------------	----------