

Proposed External Elevation

Proposed


1:50



Crittall to fabricate window to match existing, including ironmongery.




Granite stone wall to match existing, including pointing.

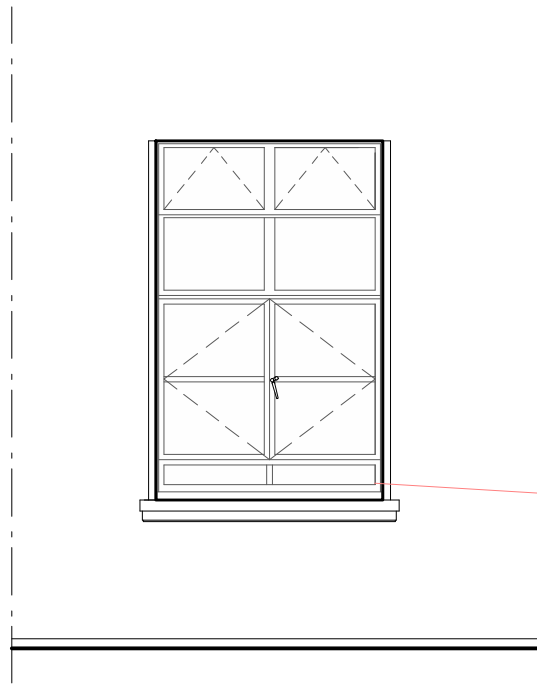


Proposed Internal Elevation

Proposed

1:50

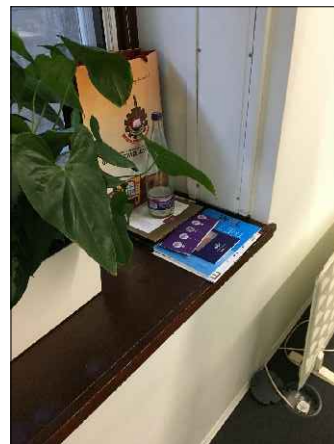

Internal window cill and reveals to match existing, including secondary glazing.

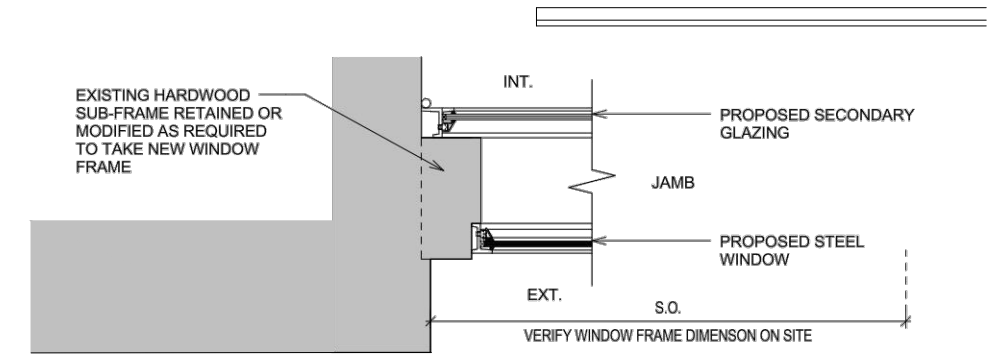

Secondary Glazing Detail

NTS

rev.	description	date	chkd.
------	-------------	------	-------

client :

UoL

project :

Windows Reinstatement
Senate House

drawing title :

Proposed Elevations
and Detail



drawn : LC	chkd : PC	date : April 2019
------------	-----------	-------------------

status : Planning	scale : 1:50 @ A3
--------------------------	-------------------

proj no : 19-2088

drg no : P-05	rev no :
---------------	----------

