



**1 - BASEMENT LIGHT WELL DETAIL:
BT02 BALUSTRADE TO EXISTING BRICK WALL**

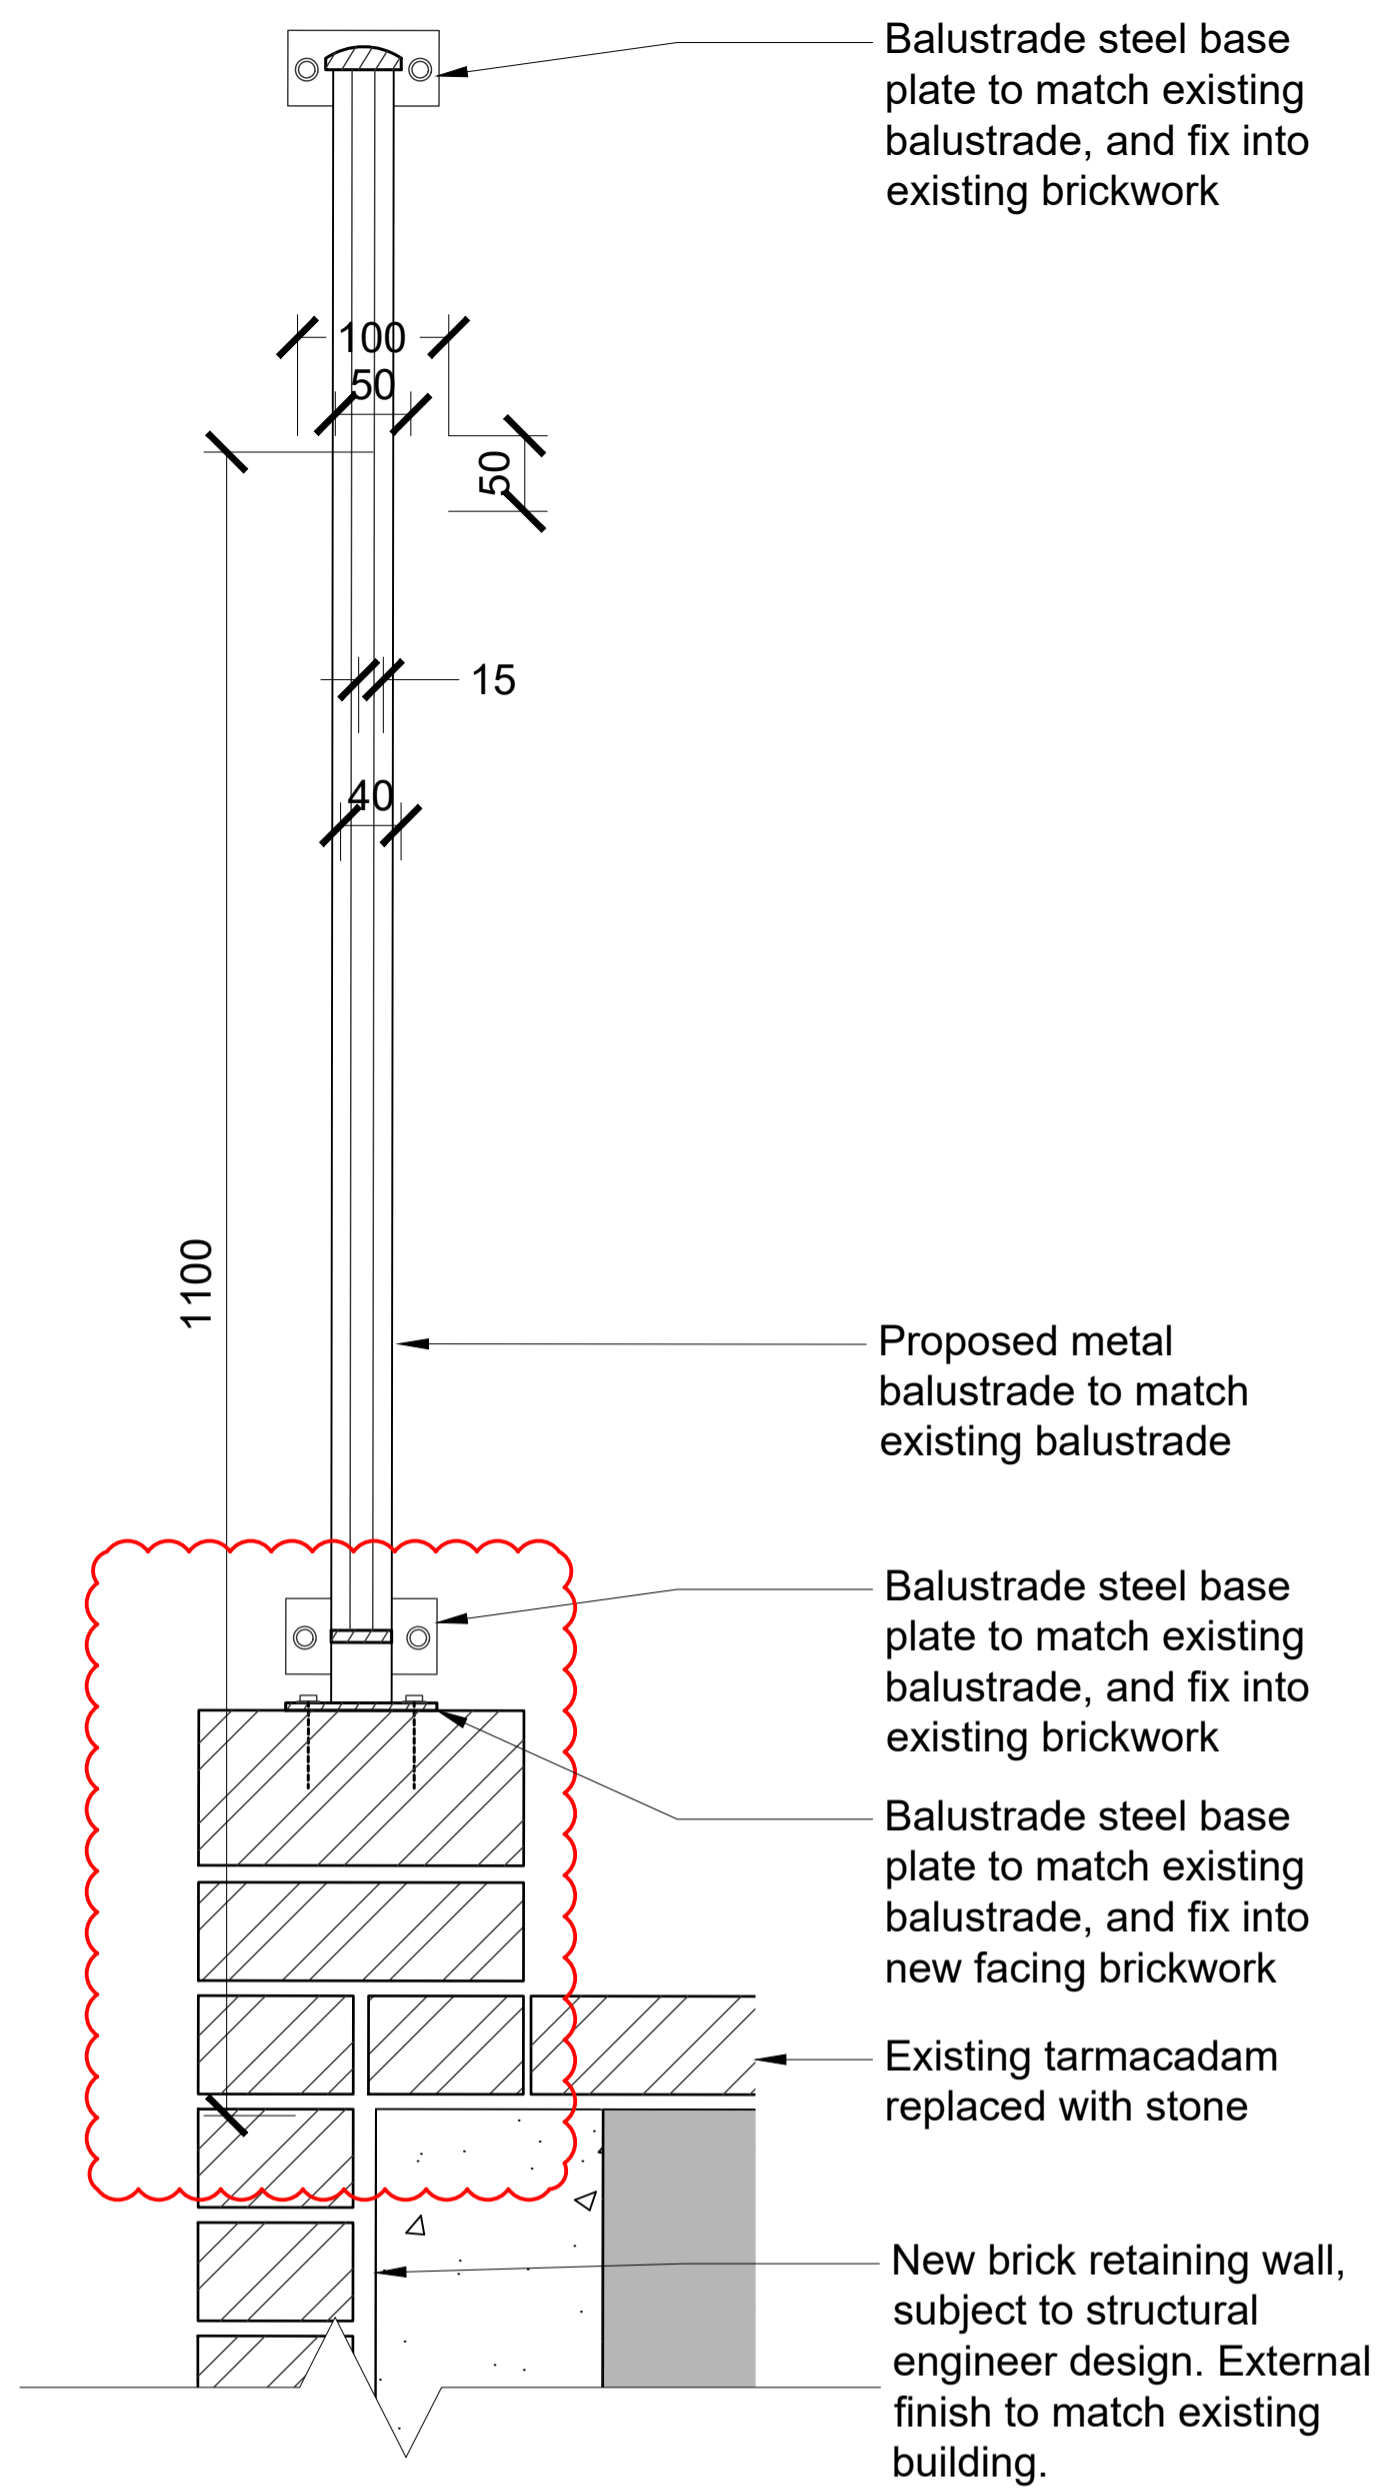

**2 - BASEMENT LIGHT WELL DETAIL:
BT02 BALUSTRADE TO FACING BRICKWORK**

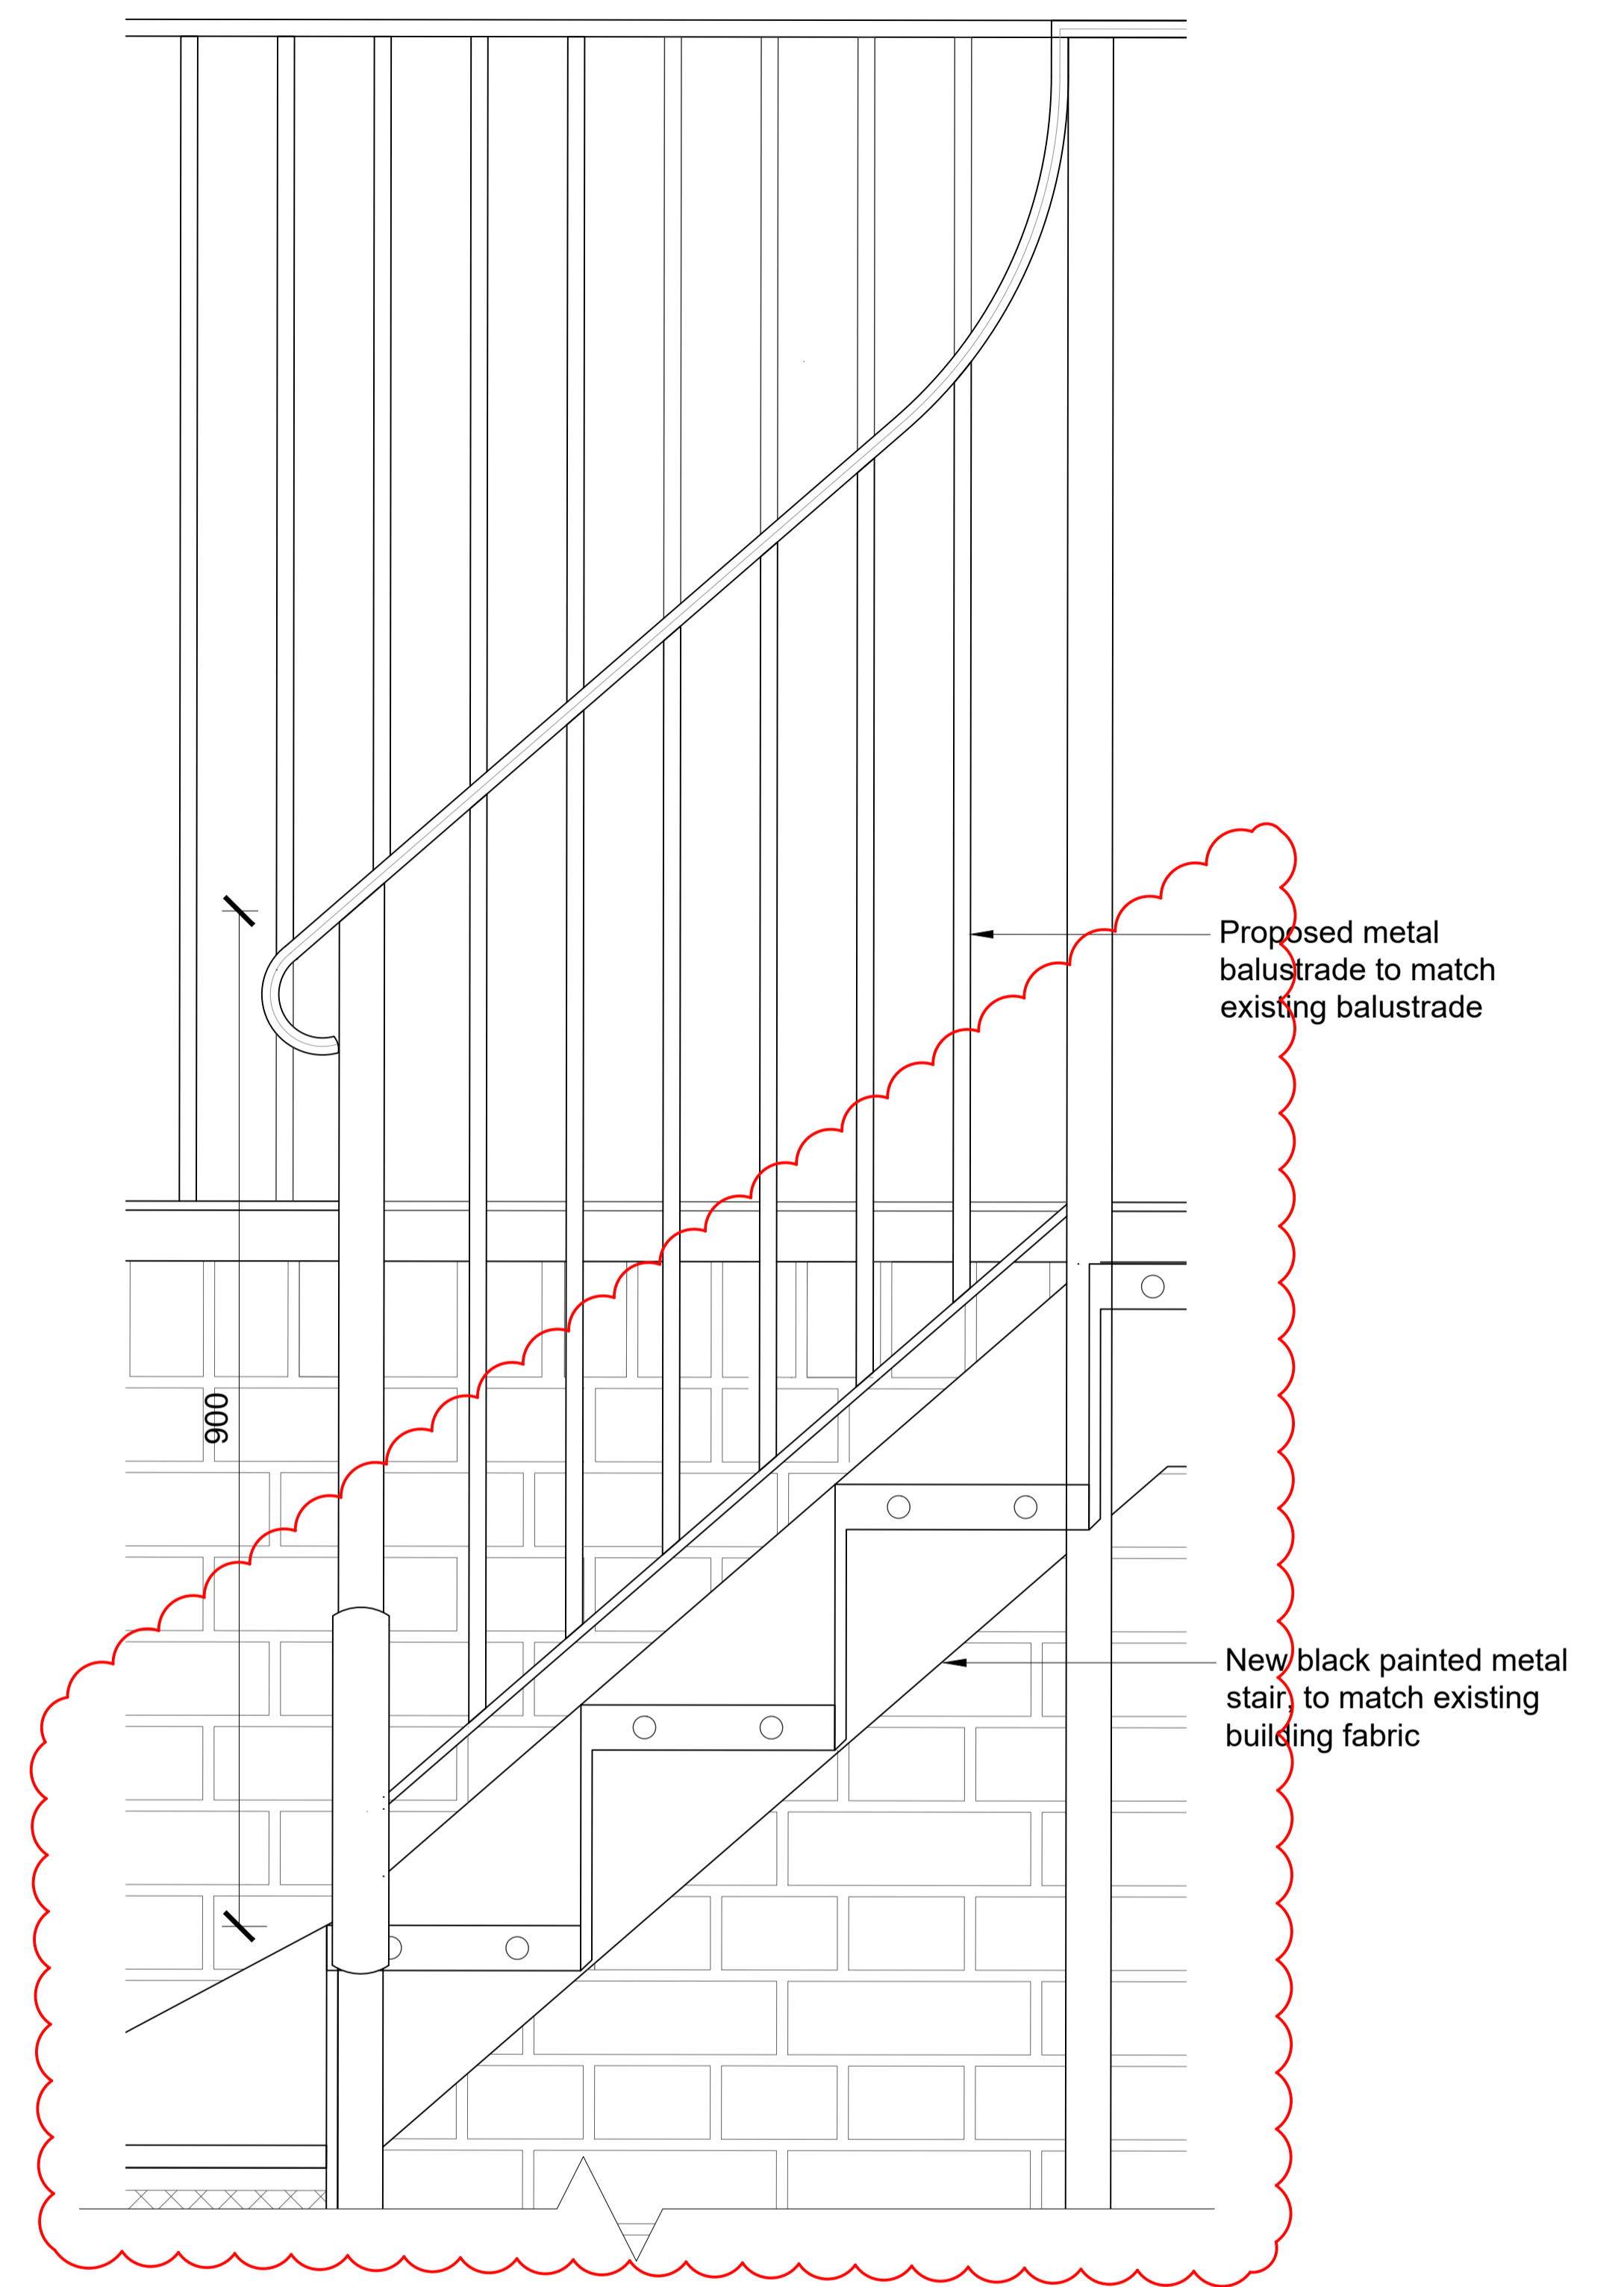

**3 - BASEMENT LIGHT WELL DETAIL:
BT02 BALUSTRADE TO STAIR**

List of changes from consented scheme:

- Amendment of lightwell stair to metal with a black painted finish.
- Stone coping detail to lightwell wall replaced with facing brick

Note: Existing balustrade refers to external painted metal balustrade adjacent to steps to communal basement area.

Revisions		Revisions	
Rev	Date	By	Description
P1	15.03.18	RB	Planning Conditions Discharge
P2	28.03.18	RB	Planning Conditions Discharge
P3	06.06.19	RB	NMA Re-issue
P4	13.06.19	QJ	NMA Re-issue - Rev Cloud Updates

Architect / Originator: Tate Harmer	Unit G182, Stamford Works, 3 Gillet Street, London N1E 6JH Tel: +44 (0)207 241 7481 Email: studio@tateharmer.com	Do not scale. All dimensions to be checked on site. This drawing is copyright.
Client: Platinum Land	8 Querpel House, 1 Duke of York Square Kings Road, London, SW3 4LY	Date of Origin: 15.03.18 Drawn By: RB
Project: Belsize Park Firestation		Scale: 1:5
Drawing Title: BASEMENT LIGHT WELL BALUSTRADE DETAILS		Drawing Status: Planning
Client Sign Off:	Drawing Number: BFS THA PR AL 640 P4	Revision:

A1