


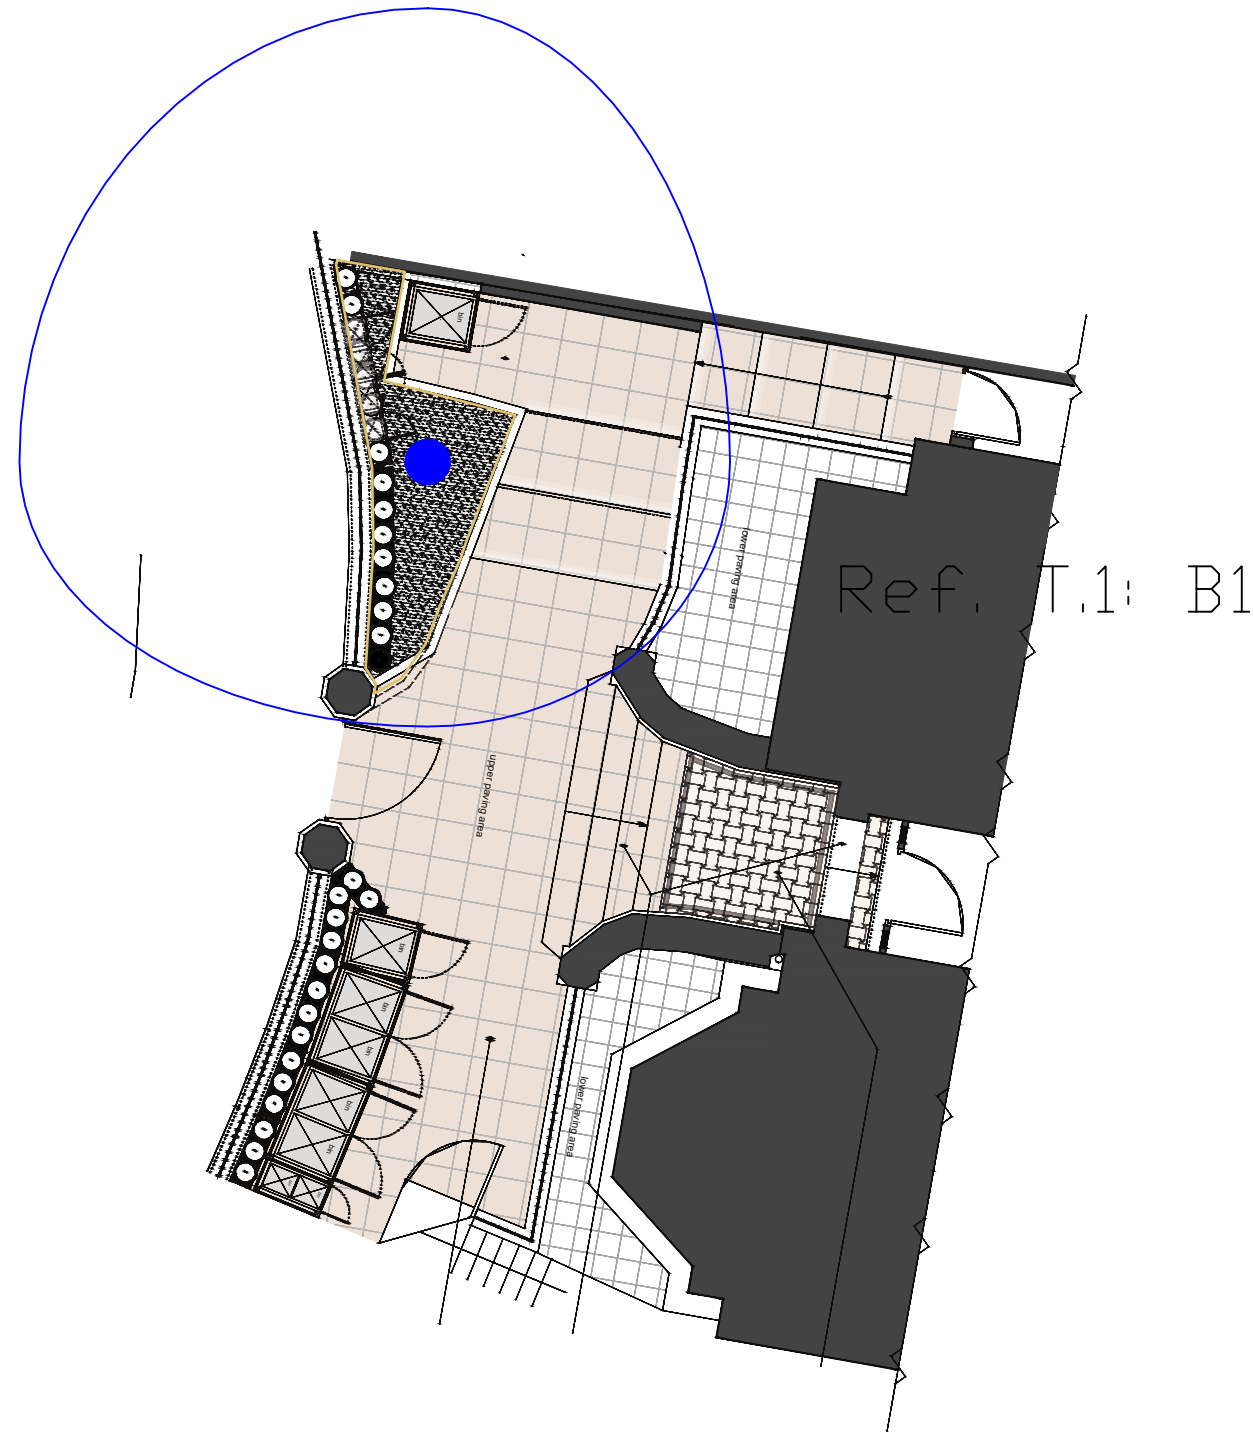

KEY

- Root Protection Area (RPA)
- Tree Stem
- T1 Tree No.

Guide To Tree Quality
Assessment Categories

- A
- B
- C
- U

This drawing has been prepared in
accordance with BS 5837:2012.

This drawing is intended to be
printed and used in colour only,
and for no purpose other than the
consideration of trees in accordance
with BS 5837.

THIS DRAWING IS CONFIDENTIAL AND MUST NOT BE
REPRODUCED WITHOUT THE CONSENT OF
APEX ENVIRONMENTAL LTD

CLIENT

Mr A Philips

PROJECT

AEL-18129
16 Lyndhurst Gardens
London NW3 5NR

TITLE

Tree Constraints Plan
(New Layout)

DWN	DATE	CHK'D	DATE	APP'D	DATE	SCALE
RJH	10/06/2019					1:100

Apex Environmental Ltd
3 Lawrence Way, Lichfield,
Staffordshire,
WS13 6RD

Tel: 0121 249 1235
www.ael-treeconsultants.co.uk

Drawing Number

AEL-18129-TCNLP

A3

REV.
A

