


### **KEY PLAN**

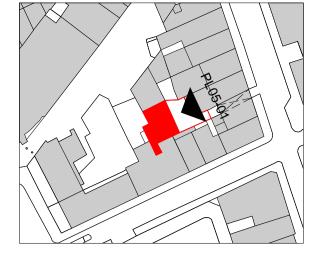

#### NOTES

- Do not scale from this drawing.

- 1. Mixed London Stock Brick
- White Painted Metal Staircase
   Mineral Felt Roof Covering
- 4. Timber Bressummer
- 5. Concrete Coping Stone6. Timber Panelled Door
- 7. Natural/Man-Made Slate Roof Tiles
- Alumnium Framed Double Glazed Rooflight
- 9. Metal Framed Single Glazed Rooflight
- 10. Galvanised Steel Platform
- 11. Timber Framed Single Glazed Double Doors12. White Painted Mixed London Stock Brick
- 13. Timber Framed Single Glazed Window
- 14. Diagonal Tongue & Groove Timber Cladding

KEY

Demolition

- 12.06.19 REV DATE Planning FOR



# David Kohn Architects

Bedford House 125-133 Camden High Street London NW1 7JR

+44(0)20 7424 8596 info@davidkohn.co.uk

www.davidkohn.co.uk

PROJECT

Wheatsheaf Yard
PROJECT ADDRESS

50c Red Lion Street London WC1R 4PF

CLIENT

Patricia Lennox-Boyd & Jamie Stevens

RIBA Plan of Work Stage 3

DRAWING TITLE
Existing Elevation - Front

DRAWING NUMBER 218-PL05-01

CURRENT REVISION DATE FIRST ISSUED

\* 12.06.19

CURRENT ISSUE DRAWN BY
Planning JD


SCALE 1:50 @ A1

E CHECKED BY


@ A1 JL

1:100 @ A3

0 0.5 1 2m

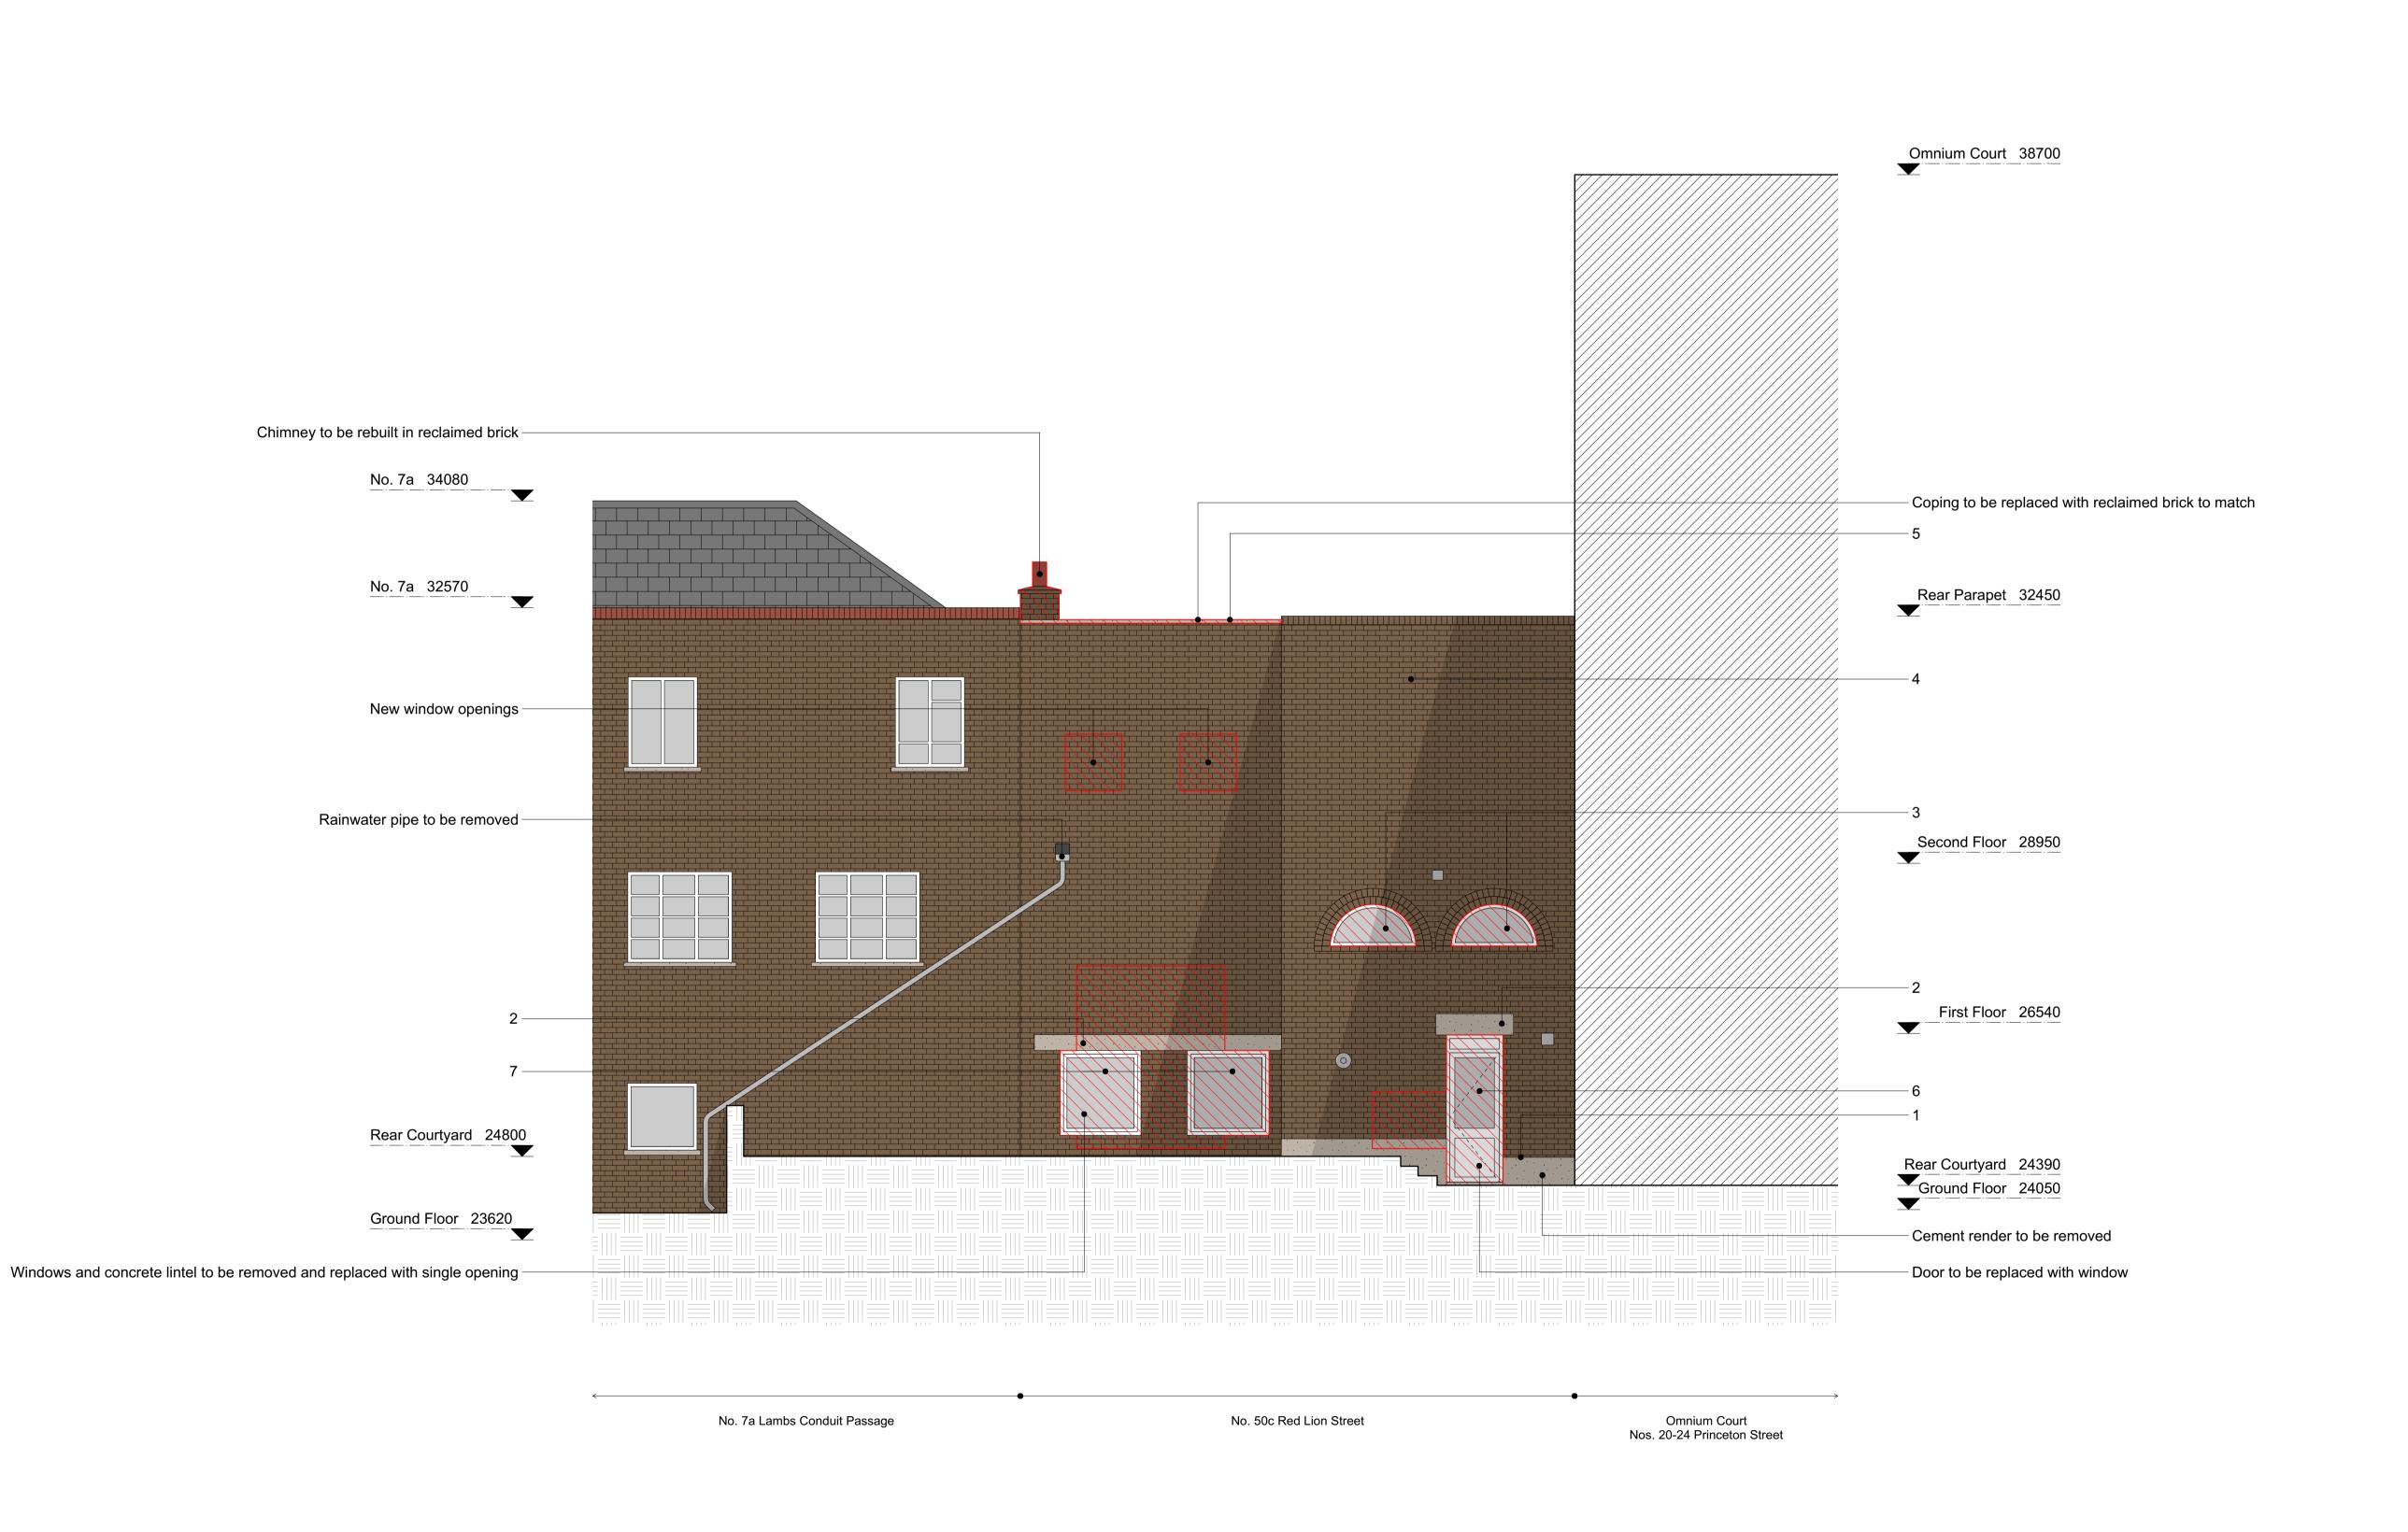

**KEY PLAN** 

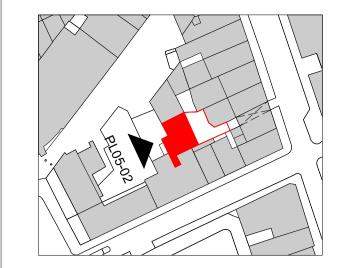

NOTES

- Do not scale from this drawing.

1. Cement Render

2. Concrete Lintel 3. Metal Framed Singled Glazed Window

Mixed London Stock Brick
 Concrete Coping Stone
 Timber Framed Single Glazed Door
 Timber Framed Single Glazed Window

KEY Demolition

12.06.19

REV DATE

Planning FOR



David Kohn Architects

**Bedford House** 125-133 Camden High Street London NW1 7JR

+44(0)20 7424 8596 info@davidkohn.co.uk

www.davidkohn.co.uk

PROJECT Wheatsheaf Yard

PROJECT ADDRESS 50c Red Lion Street London WC1R 4PF

CLIENT

Patricia Lennox-Boyd & Jamie Stevens

RIBA Plan of Work Stage 3

DRAWING TITLE Existing Elevation - Rear

DRAWING NUMBER 218-PL05-02

CURRENT REVISION DATE FIRST ISSUED

12.06.19

**CURRENT ISSUE** Planning


JD

SCALE CHECKED BY @ A1


DRAWN BY

1:50 1:100 @ A3

0 0.5 1 2m

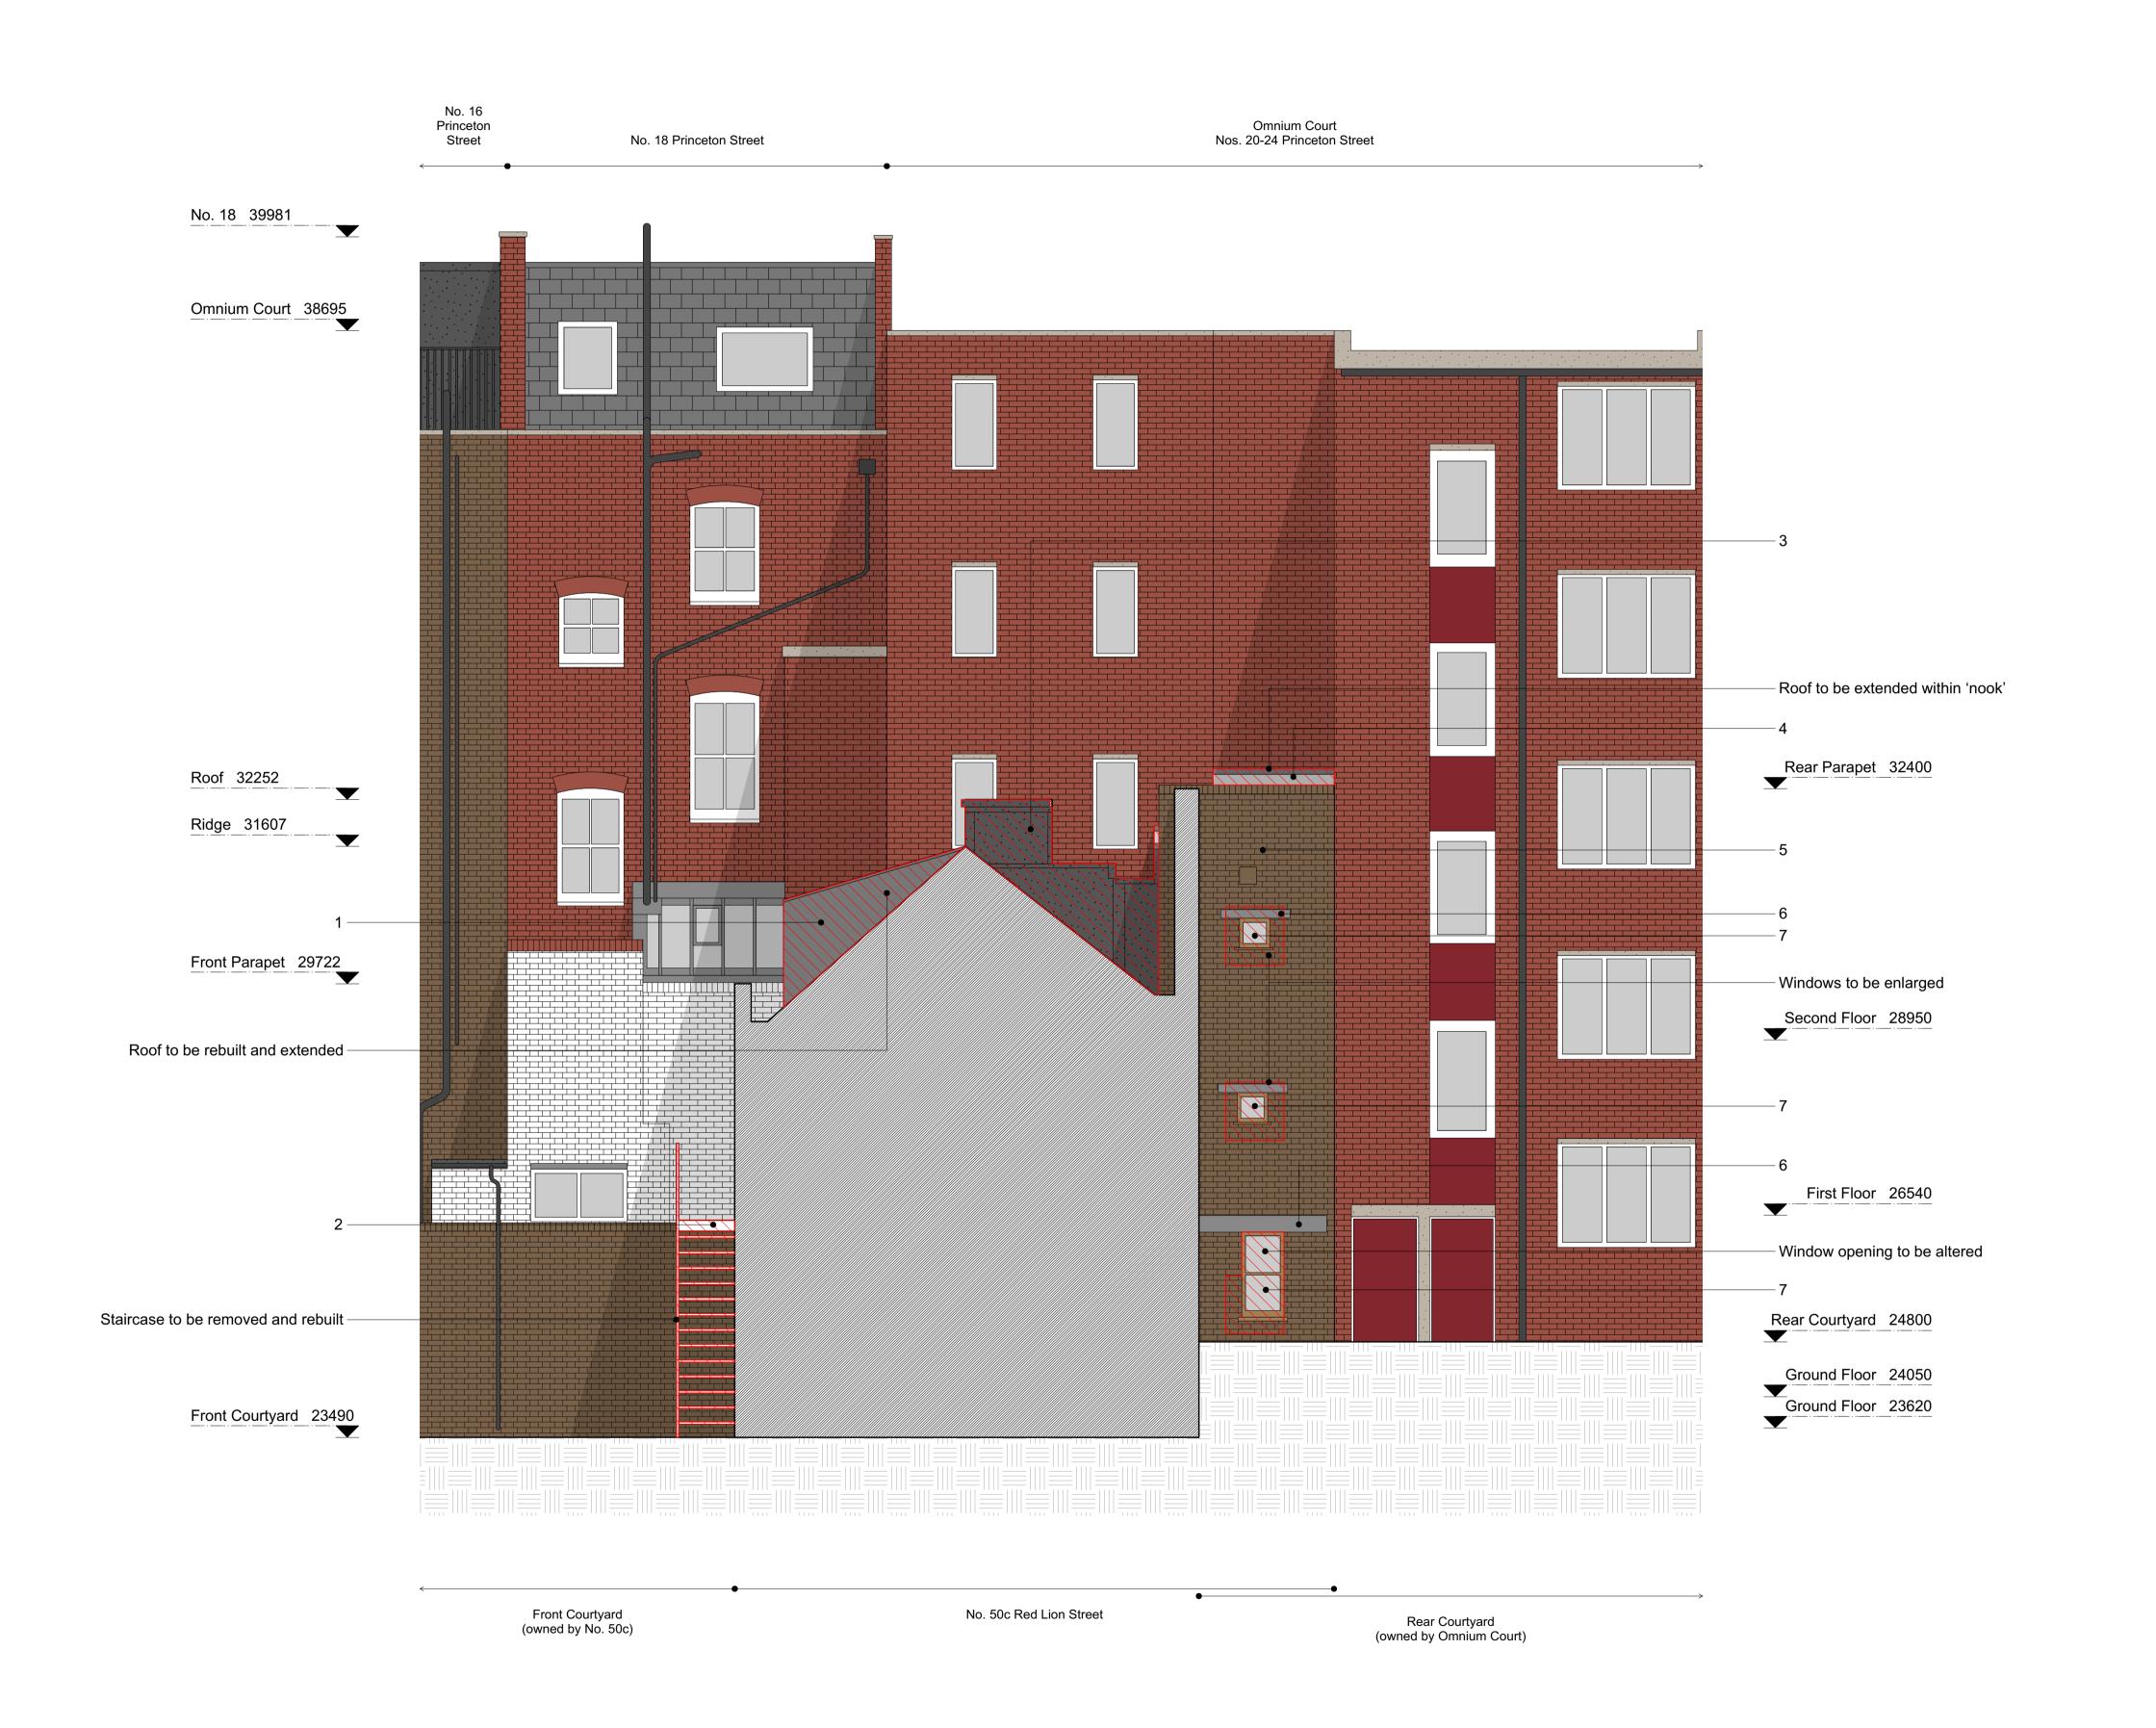

**KEY PLAN** 

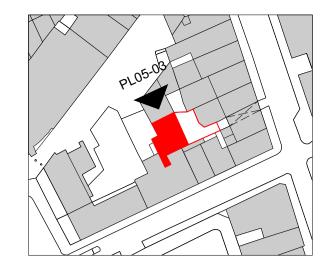

#### NOTES

- Do not scale from this drawing.
- 1. Natural/Man-Made Slate Roof Tiles
- White Painted Metal Staircase
   Mineral Felt Roof Covering
- 4. Polycarbonate Roof5. Mixed London Stock Brick
- 6. Concrete Lintel7. Timber Framed Single Glazed Window

KEY

Demolition

12.06.19 REV DATE

Planning FOR



# David Kohn Architects

**Bedford House** 125-133 Camden High Street London NW1 7JR

+44(0)20 7424 8596 info@davidkohn.co.uk

www.davidkohn.co.uk

PROJECT

Wheatsheaf Yard PROJECT ADDRESS

50c Red Lion Street London WC1R 4PF

CLIENT Patricia Lennox-Boyd & Jamie Stevens

RIBA Plan of Work Stage 3

DRAWING TITLE Existing Elevation - Side

DRAWING NUMBER 218-PL05-03

CURRENT REVISION DATE FIRST ISSUED

12.06.19

CHECKED BY

DRAWN BY **CURRENT ISSUE** JD Planning

SCALE

1:50 @ A1 1:100 @ A3

0 0.5 1 2m