


KEY PLAN

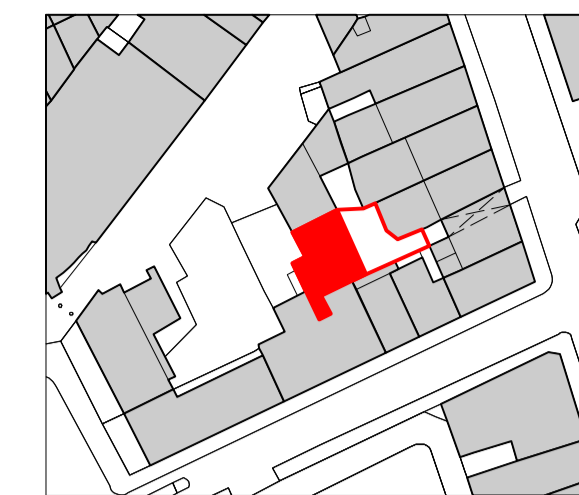

NOTES

- Do not scale from this drawing.

- 1. Party Wall
- 2. Bicycle Parking
- 3. Refuse Storage
- 4. Car Parking

KEY

Site Boundary

12.06.19 Planning  
REV DATE FOR



David Kohn Architects

Bedford House  
125-133 Camden High Street  
London NW1 7JR

+44(0)20 7424 8596  
info@davidkohn.co.uk

www.davidkohn.co.uk

PROJECT  
Wheatsheaf Yard

PROJECT ADDRESS  
50c Red Lion Street  
London  
WC1R 4PF

CLIENT  
Patricia Lennox-Boyd & Jamie Stevens

RIBA Plan of Work  
Stage 3



DRAWING TITLE  
Proposed Plan - Ground Floor

DRAWING NUMBER  
218-PL12-01


CURRENT REVISION \* DATE FIRST ISSUED  
12.06.19

CURRENT ISSUE DRAWN BY  
Planning JD

SCALE CHECKED BY  
1:50 @ A1 JL  
1:100 @ A3

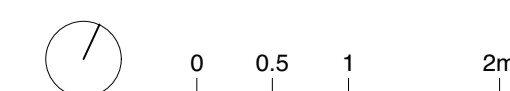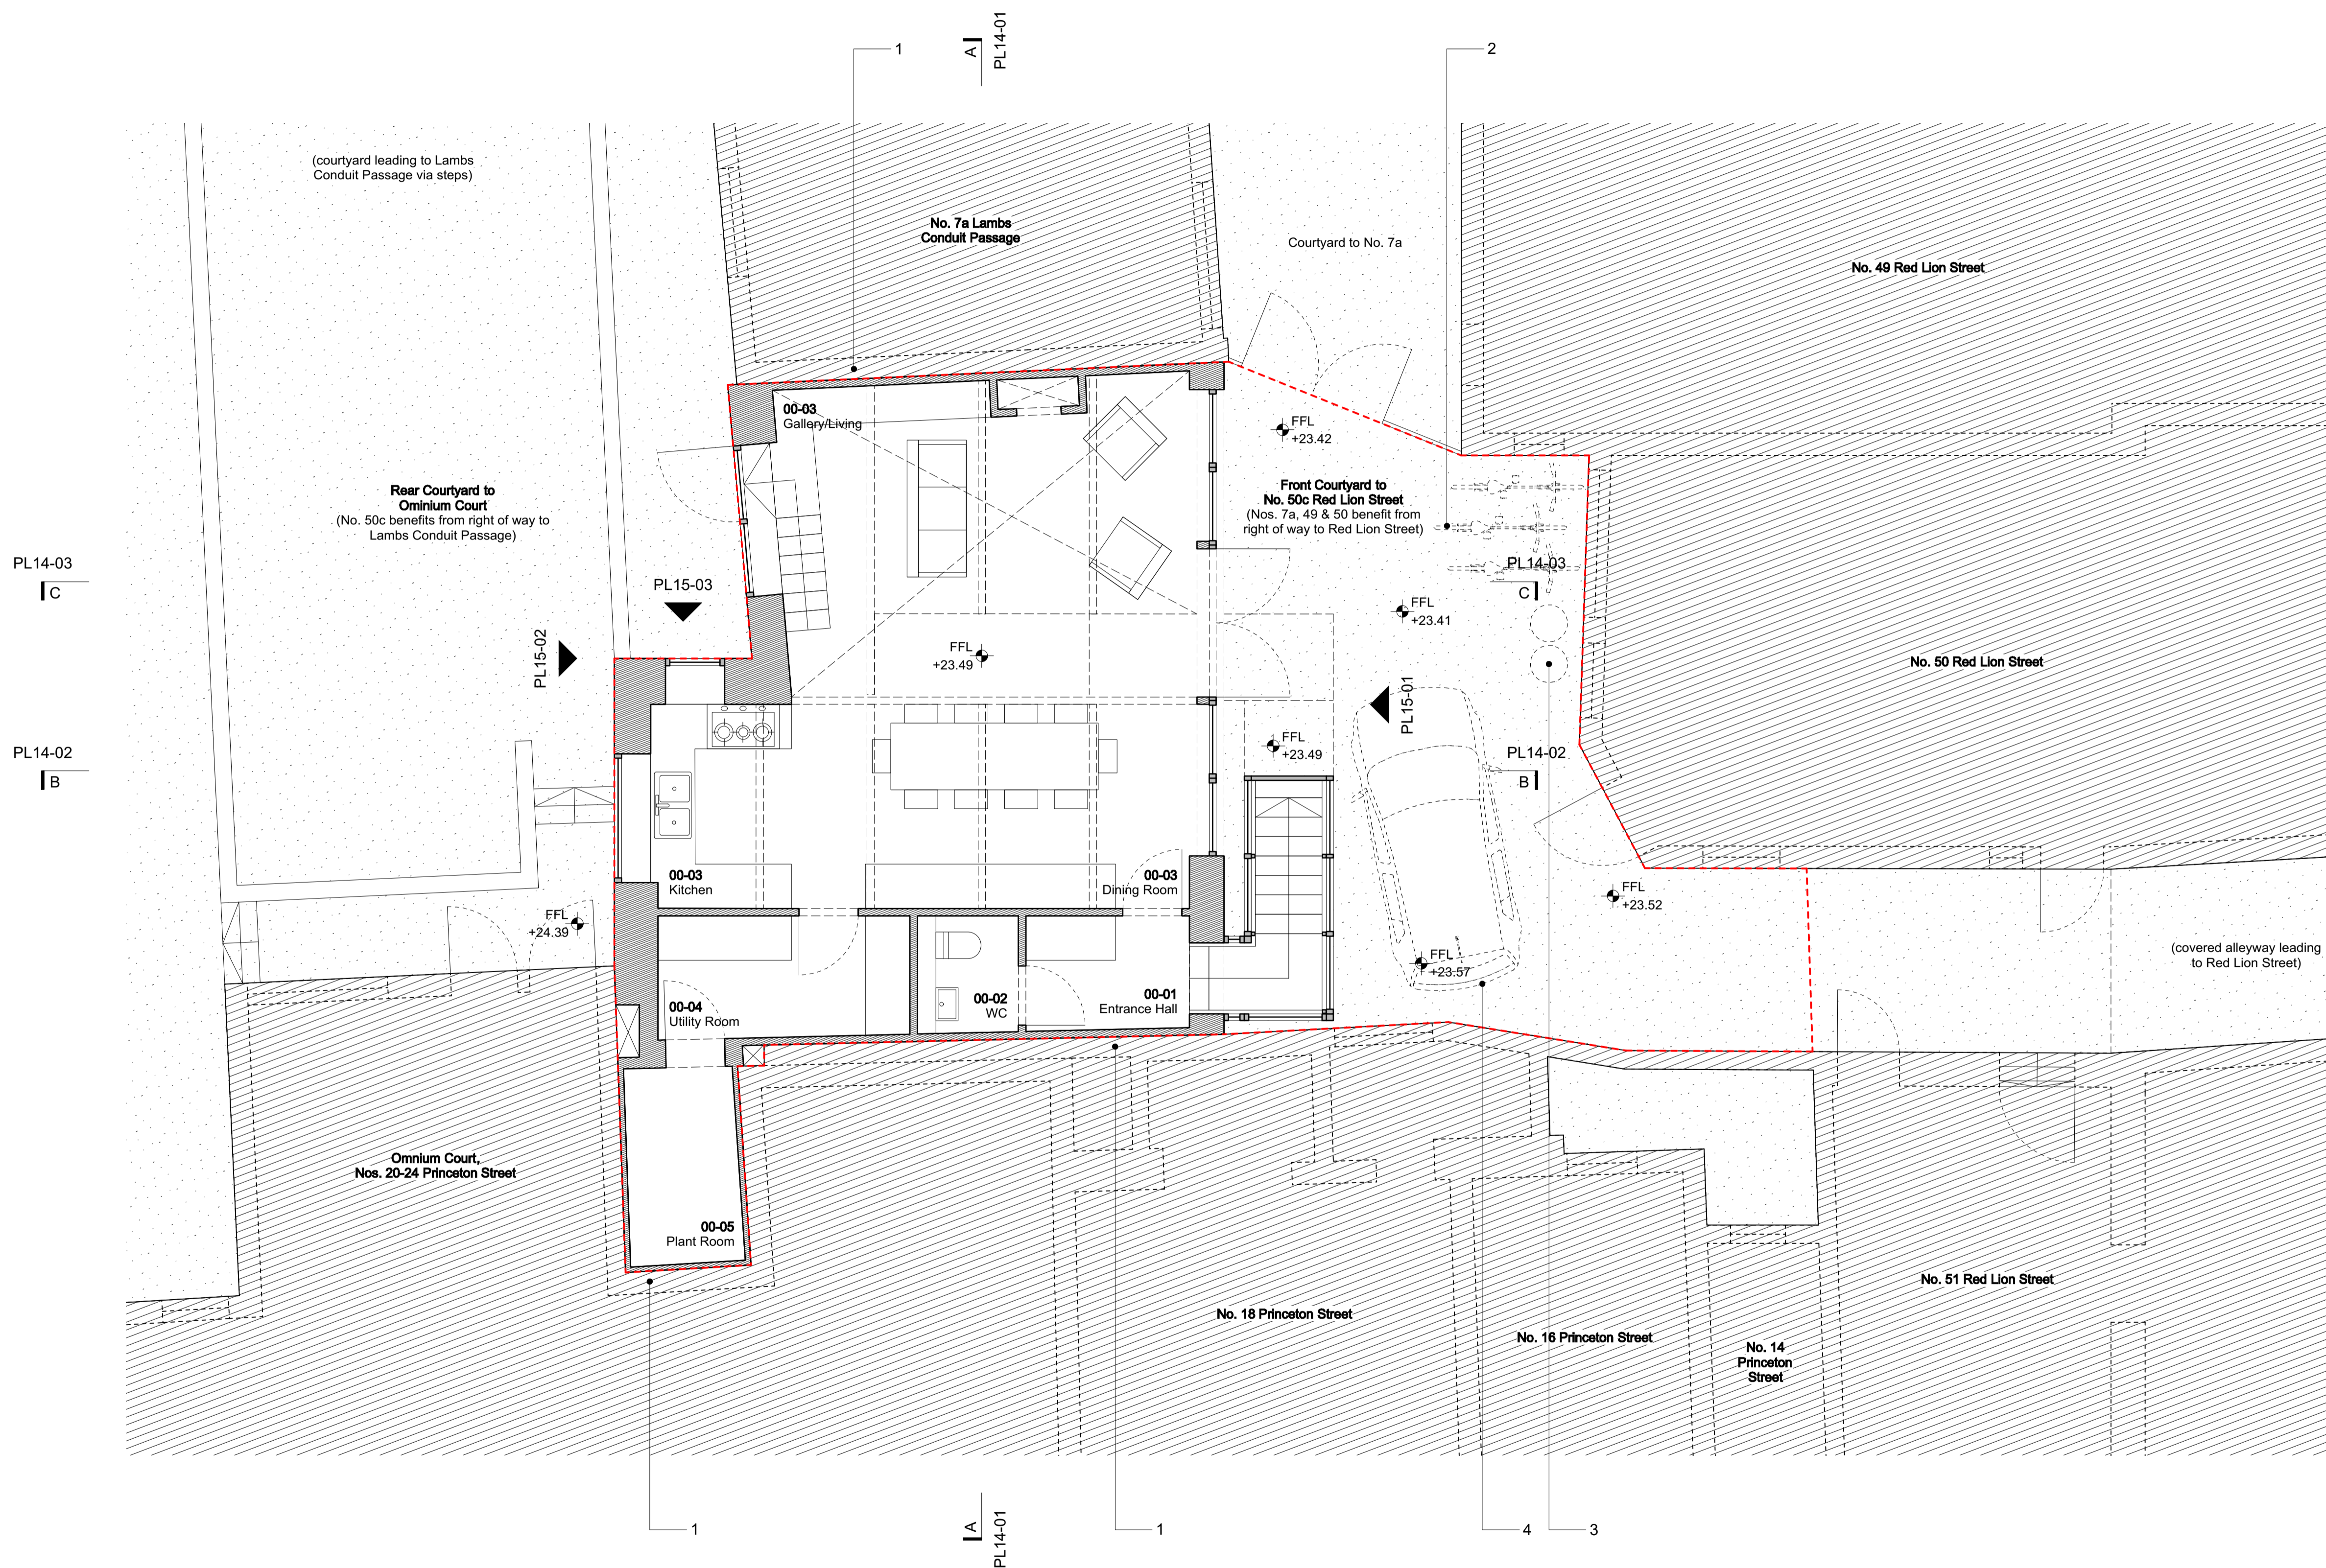

KEY PLAN

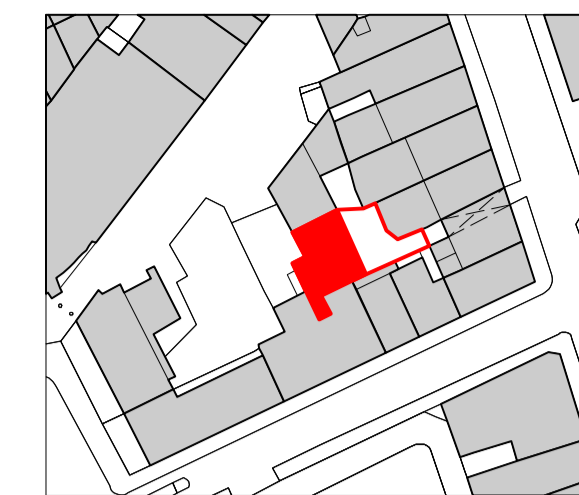

NOTES

- Do not scale from this drawing.
- 1. Party Wall

12.06.19 Planning  
REV DATE FOR



David Kohn Architects

Bedford House  
125-133 Camden High Street  
London NW1 7JR

+44(0)20 7424 8596  
info@davidkohn.co.uk

www.davidkohn.co.uk

PROJECT  
Wheatsheaf Yard

PROJECT ADDRESS  
50c Red Lion Street  
London  
WC1R 4PF

CLIENT  
Patricia Lennox-Boyd & Jamie Stevens

RIBA Plan of Work  
Stage 3



DRAWING TITLE  
Proposed Plan - First Floor

DRAWING NUMBER  
218-PL12-02


CURRENT REVISION \* DATE FIRST ISSUED  
12.06.19

CURRENT ISSUE DRAWN BY  
Planning JD

SCALE CHECKED BY  
1:50 @ A1 JL  
1:100 @ A3

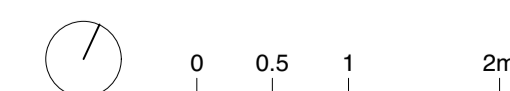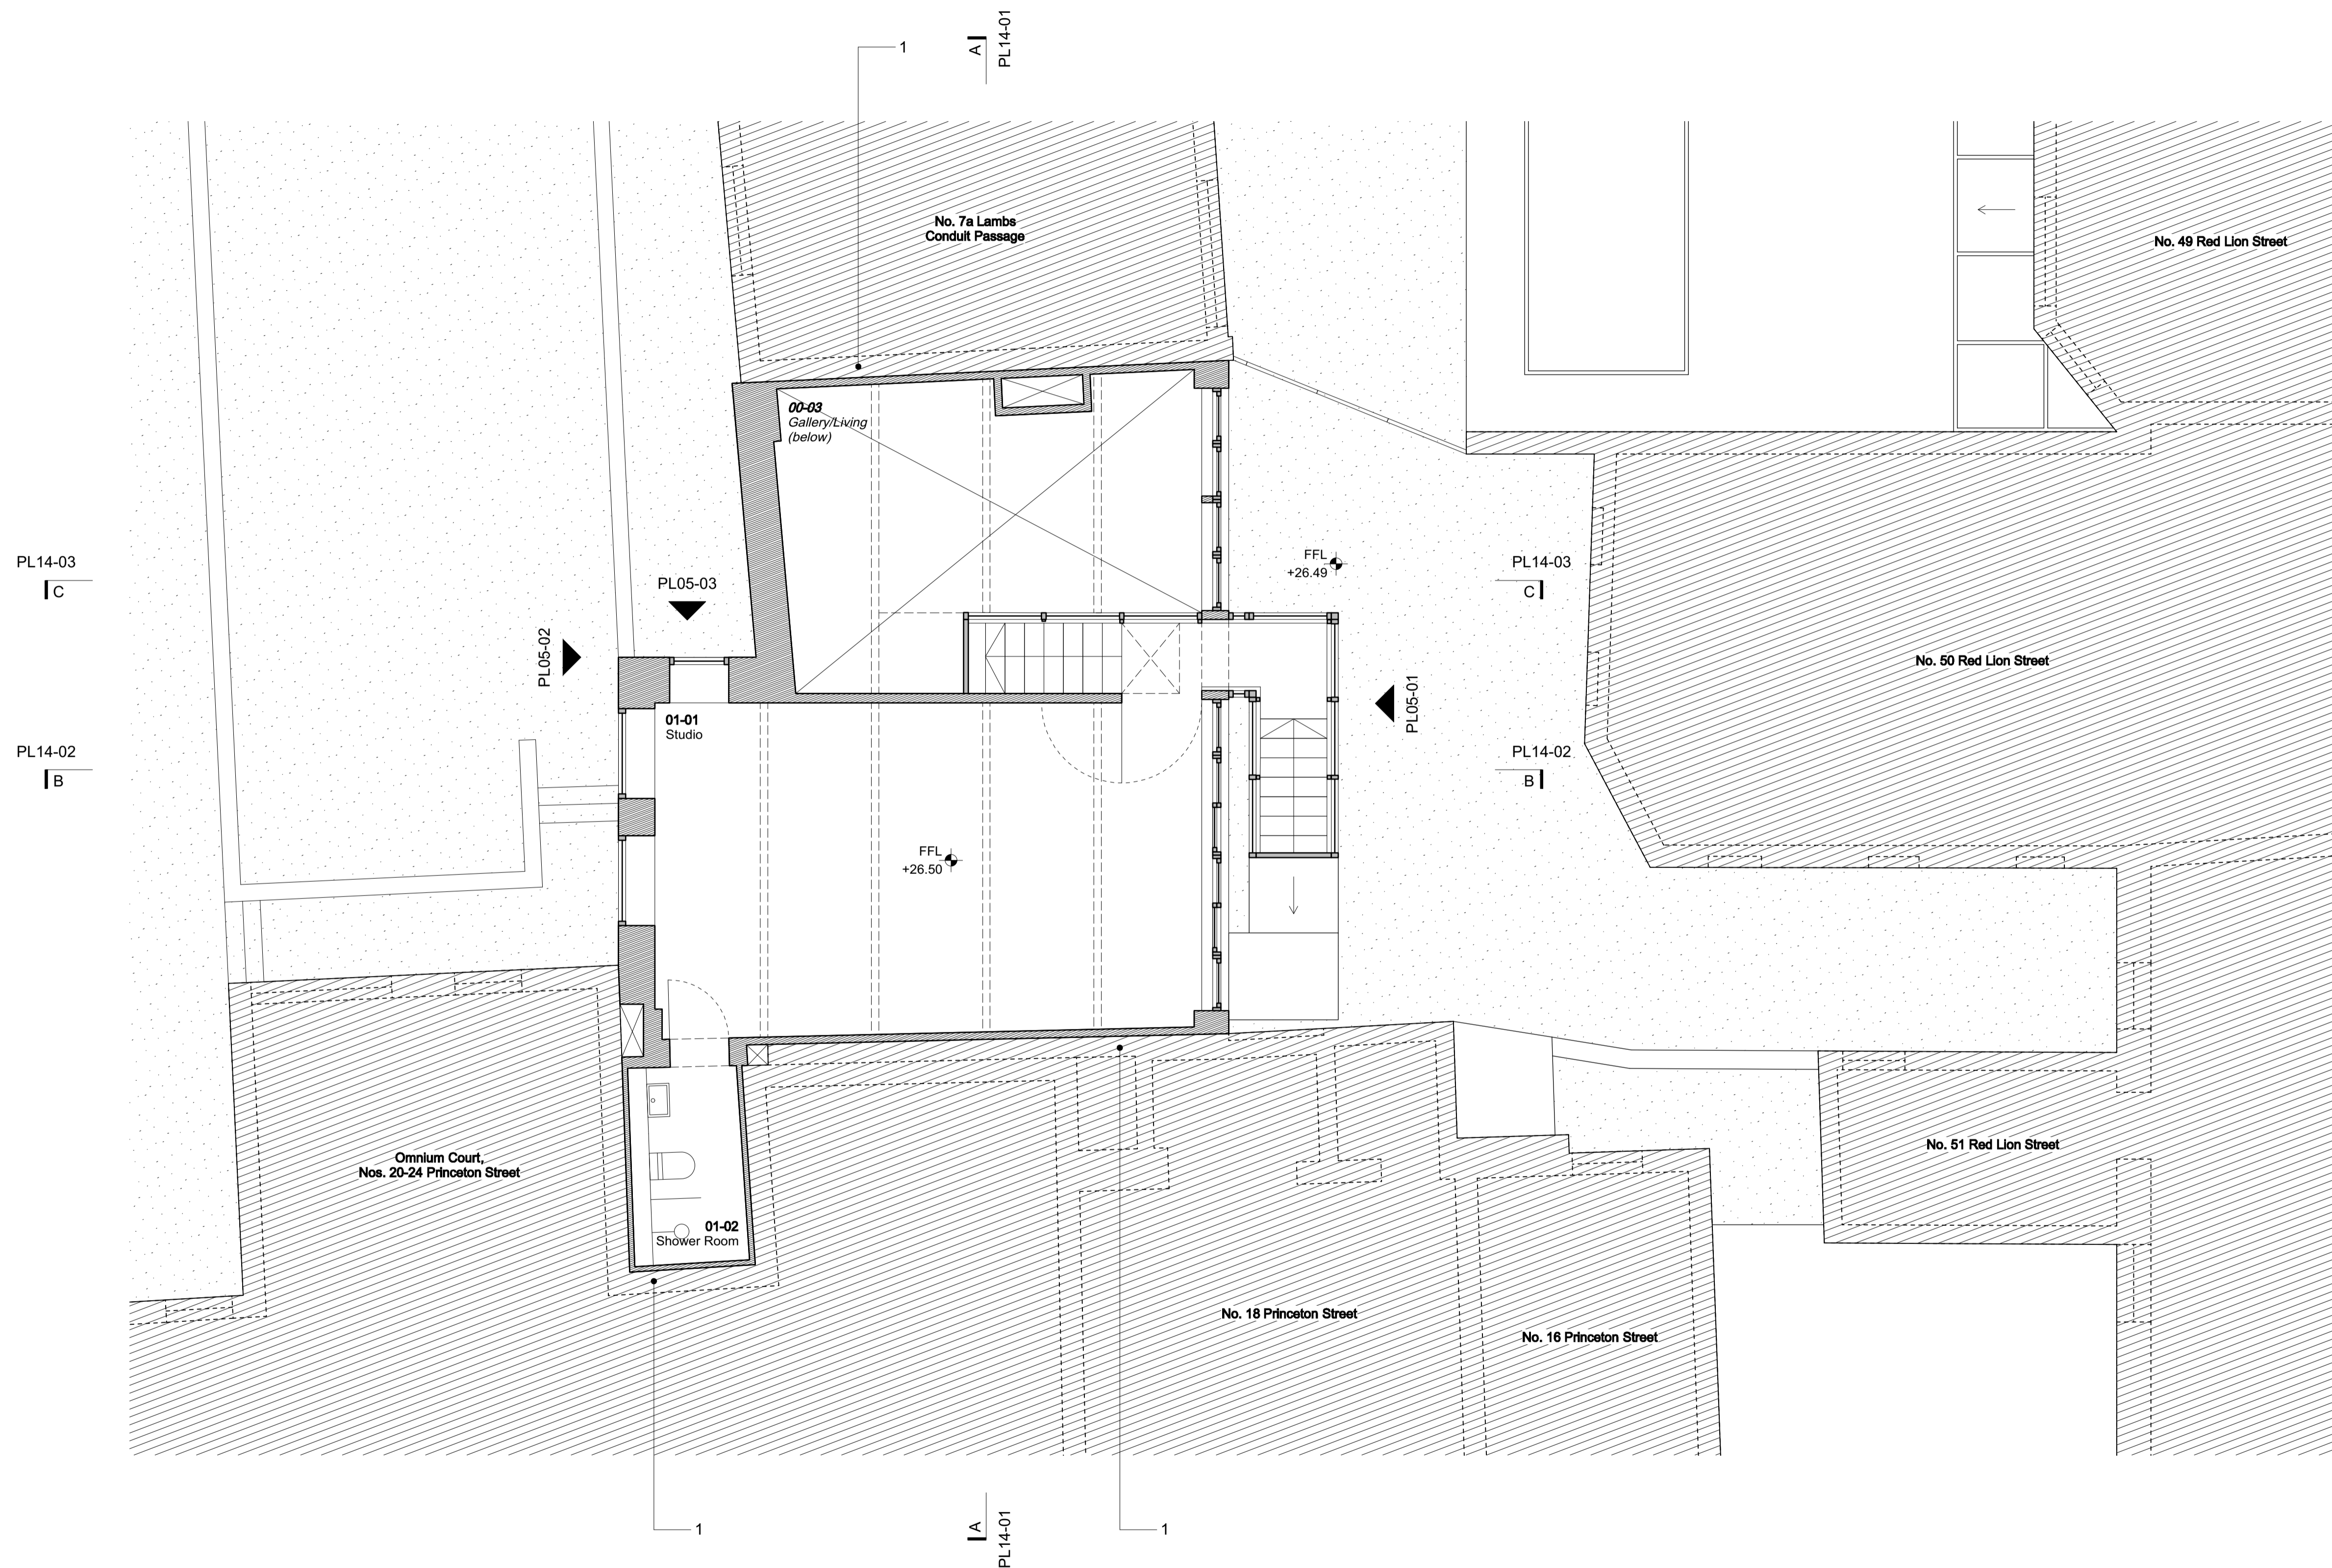

KEY PLAN

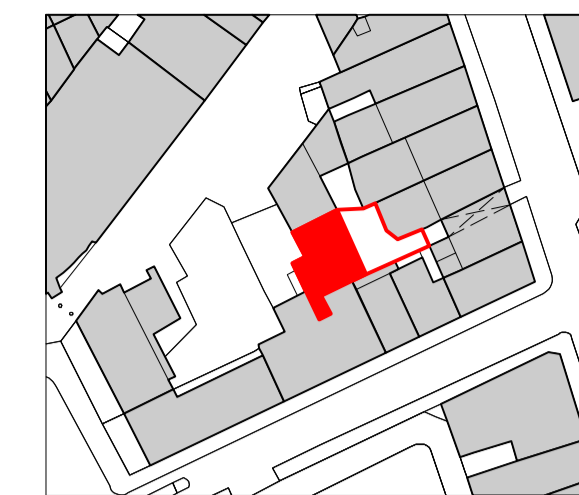

NOTES

- Do not scale from this drawing.
- 1. Party Wall

12.06.19 Planning  
REV DATE FOR



**David Kohn Architects**

**Bedford House**  
125-133 Camden High Street  
London NW1 7JR

+44(0)20 7424 8596  
info@davidkohn.co.uk

www.davidkohn.co.uk

PROJECT  
Wheatsheaf Yard

PROJECT ADDRESS  
50c Red Lion Street  
London  
WC1R 4PF

CLIENT  
Patricia Lennox-Boyd & Jamie Stevens

RIBA Plan of Work  
Stage 3


DRAWING TITLE  
Proposed Plan - Second Floor

DRAWING NUMBER  
218-PL12-03


CURRENT REVISION \* DATE FIRST ISSUED  
12.06.19

CURRENT ISSUE DRAWN BY  
Planning JD

SCALE CHECKED BY  
1:50 @ A1 JL  
1:100 @ A3

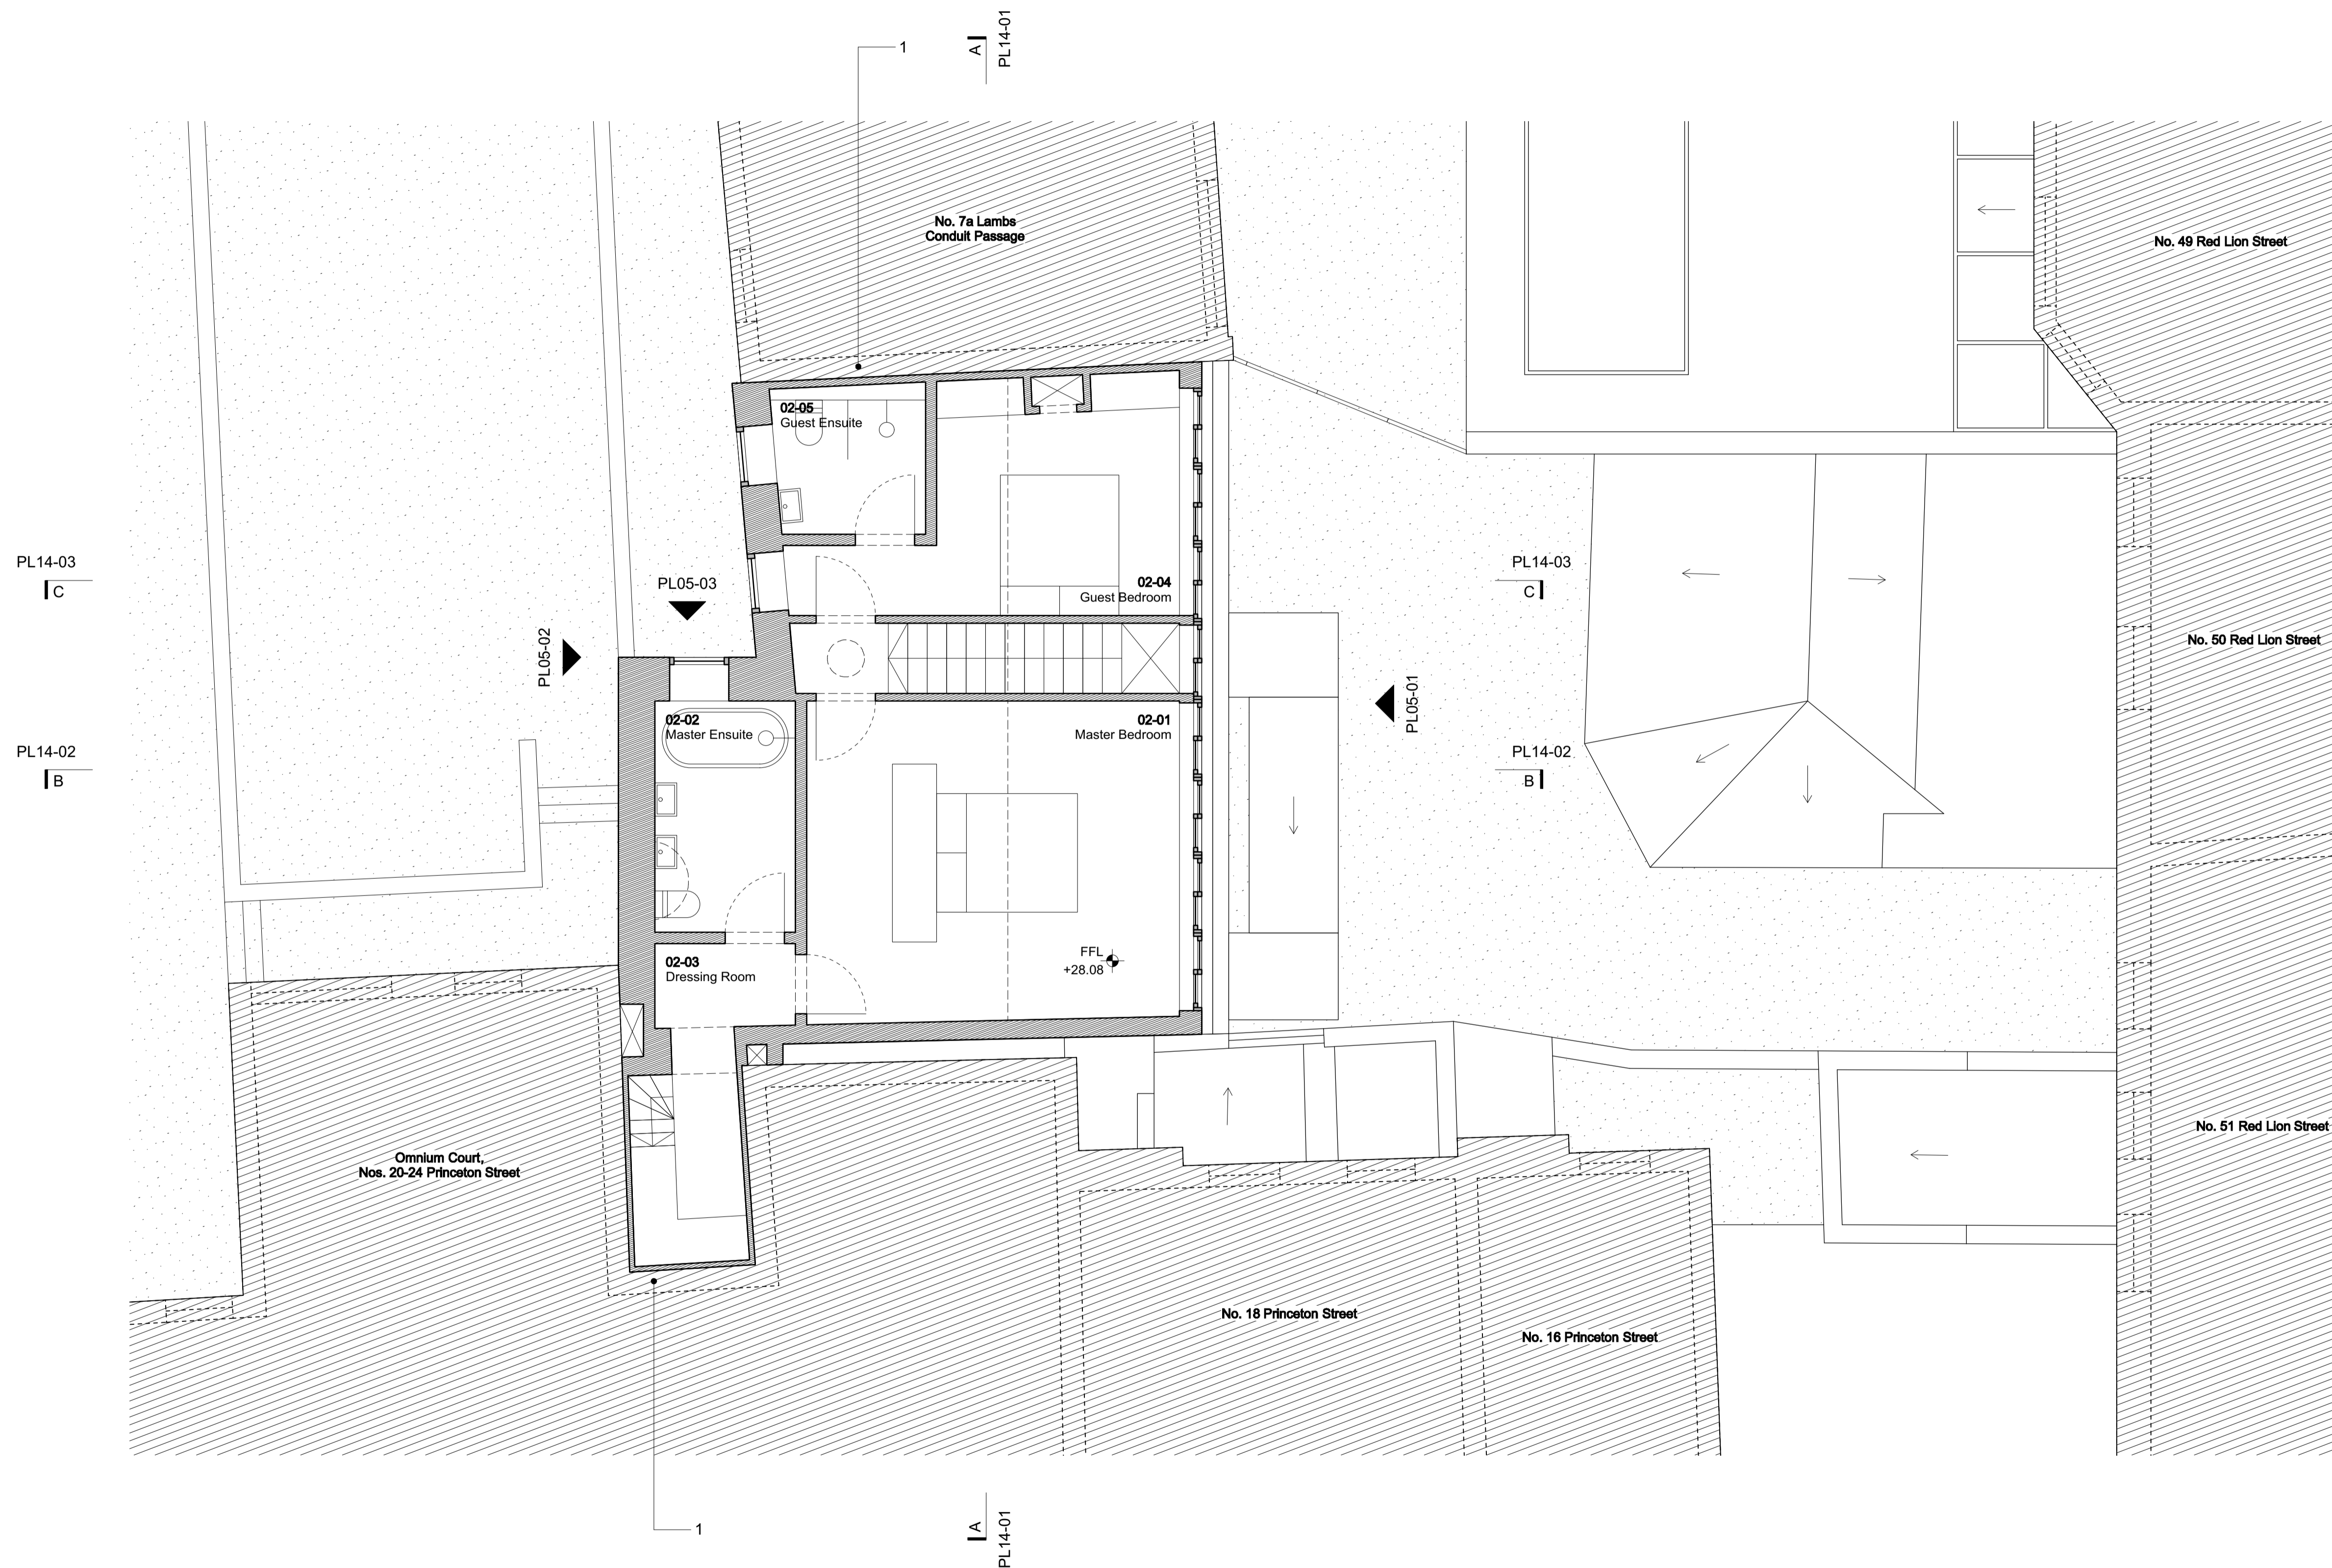

KEY PLAN

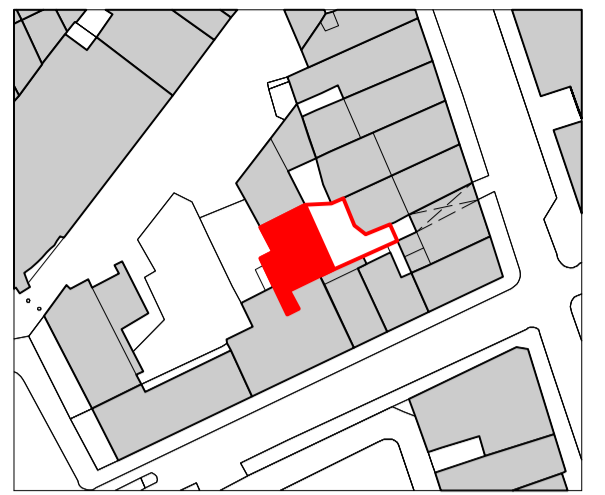

NOTES

- Do not scale from this drawing.
- 1. Party Wall
- 2. Fixed Rooflight

- 12.06.19 Planning  
 REV DATE FOR



David Kohn Architects

Bedford House  
 125-133 Camden High Street  
 London NW1 7JR

+44(0)20 7424 8596  
 info@davidkohn.co.uk

www.davidkohn.co.uk

PROJECT  
 Wheatsheaf Yard

PROJECT ADDRESS  
 50c Red Lion Street  
 London  
 WC1R 4PF

CLIENT  
 Patricia Lennox-Boyd & Jamie Stevens

RIBA Plan of Work  
 Stage 3



DRAWING TITLE  
 Proposed Plan - Third Floor

DRAWING NUMBER  
 218-PL12-04


CURRENT REVISION \* DATE FIRST ISSUED  
 12.06.19

CURRENT ISSUE DRAWN BY  
 Planning JD

SCALE CHECKED BY  
 1:50 @ A1 JL  
 1:100 @ A3

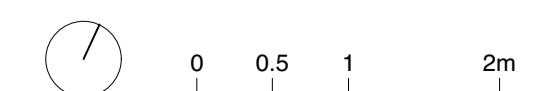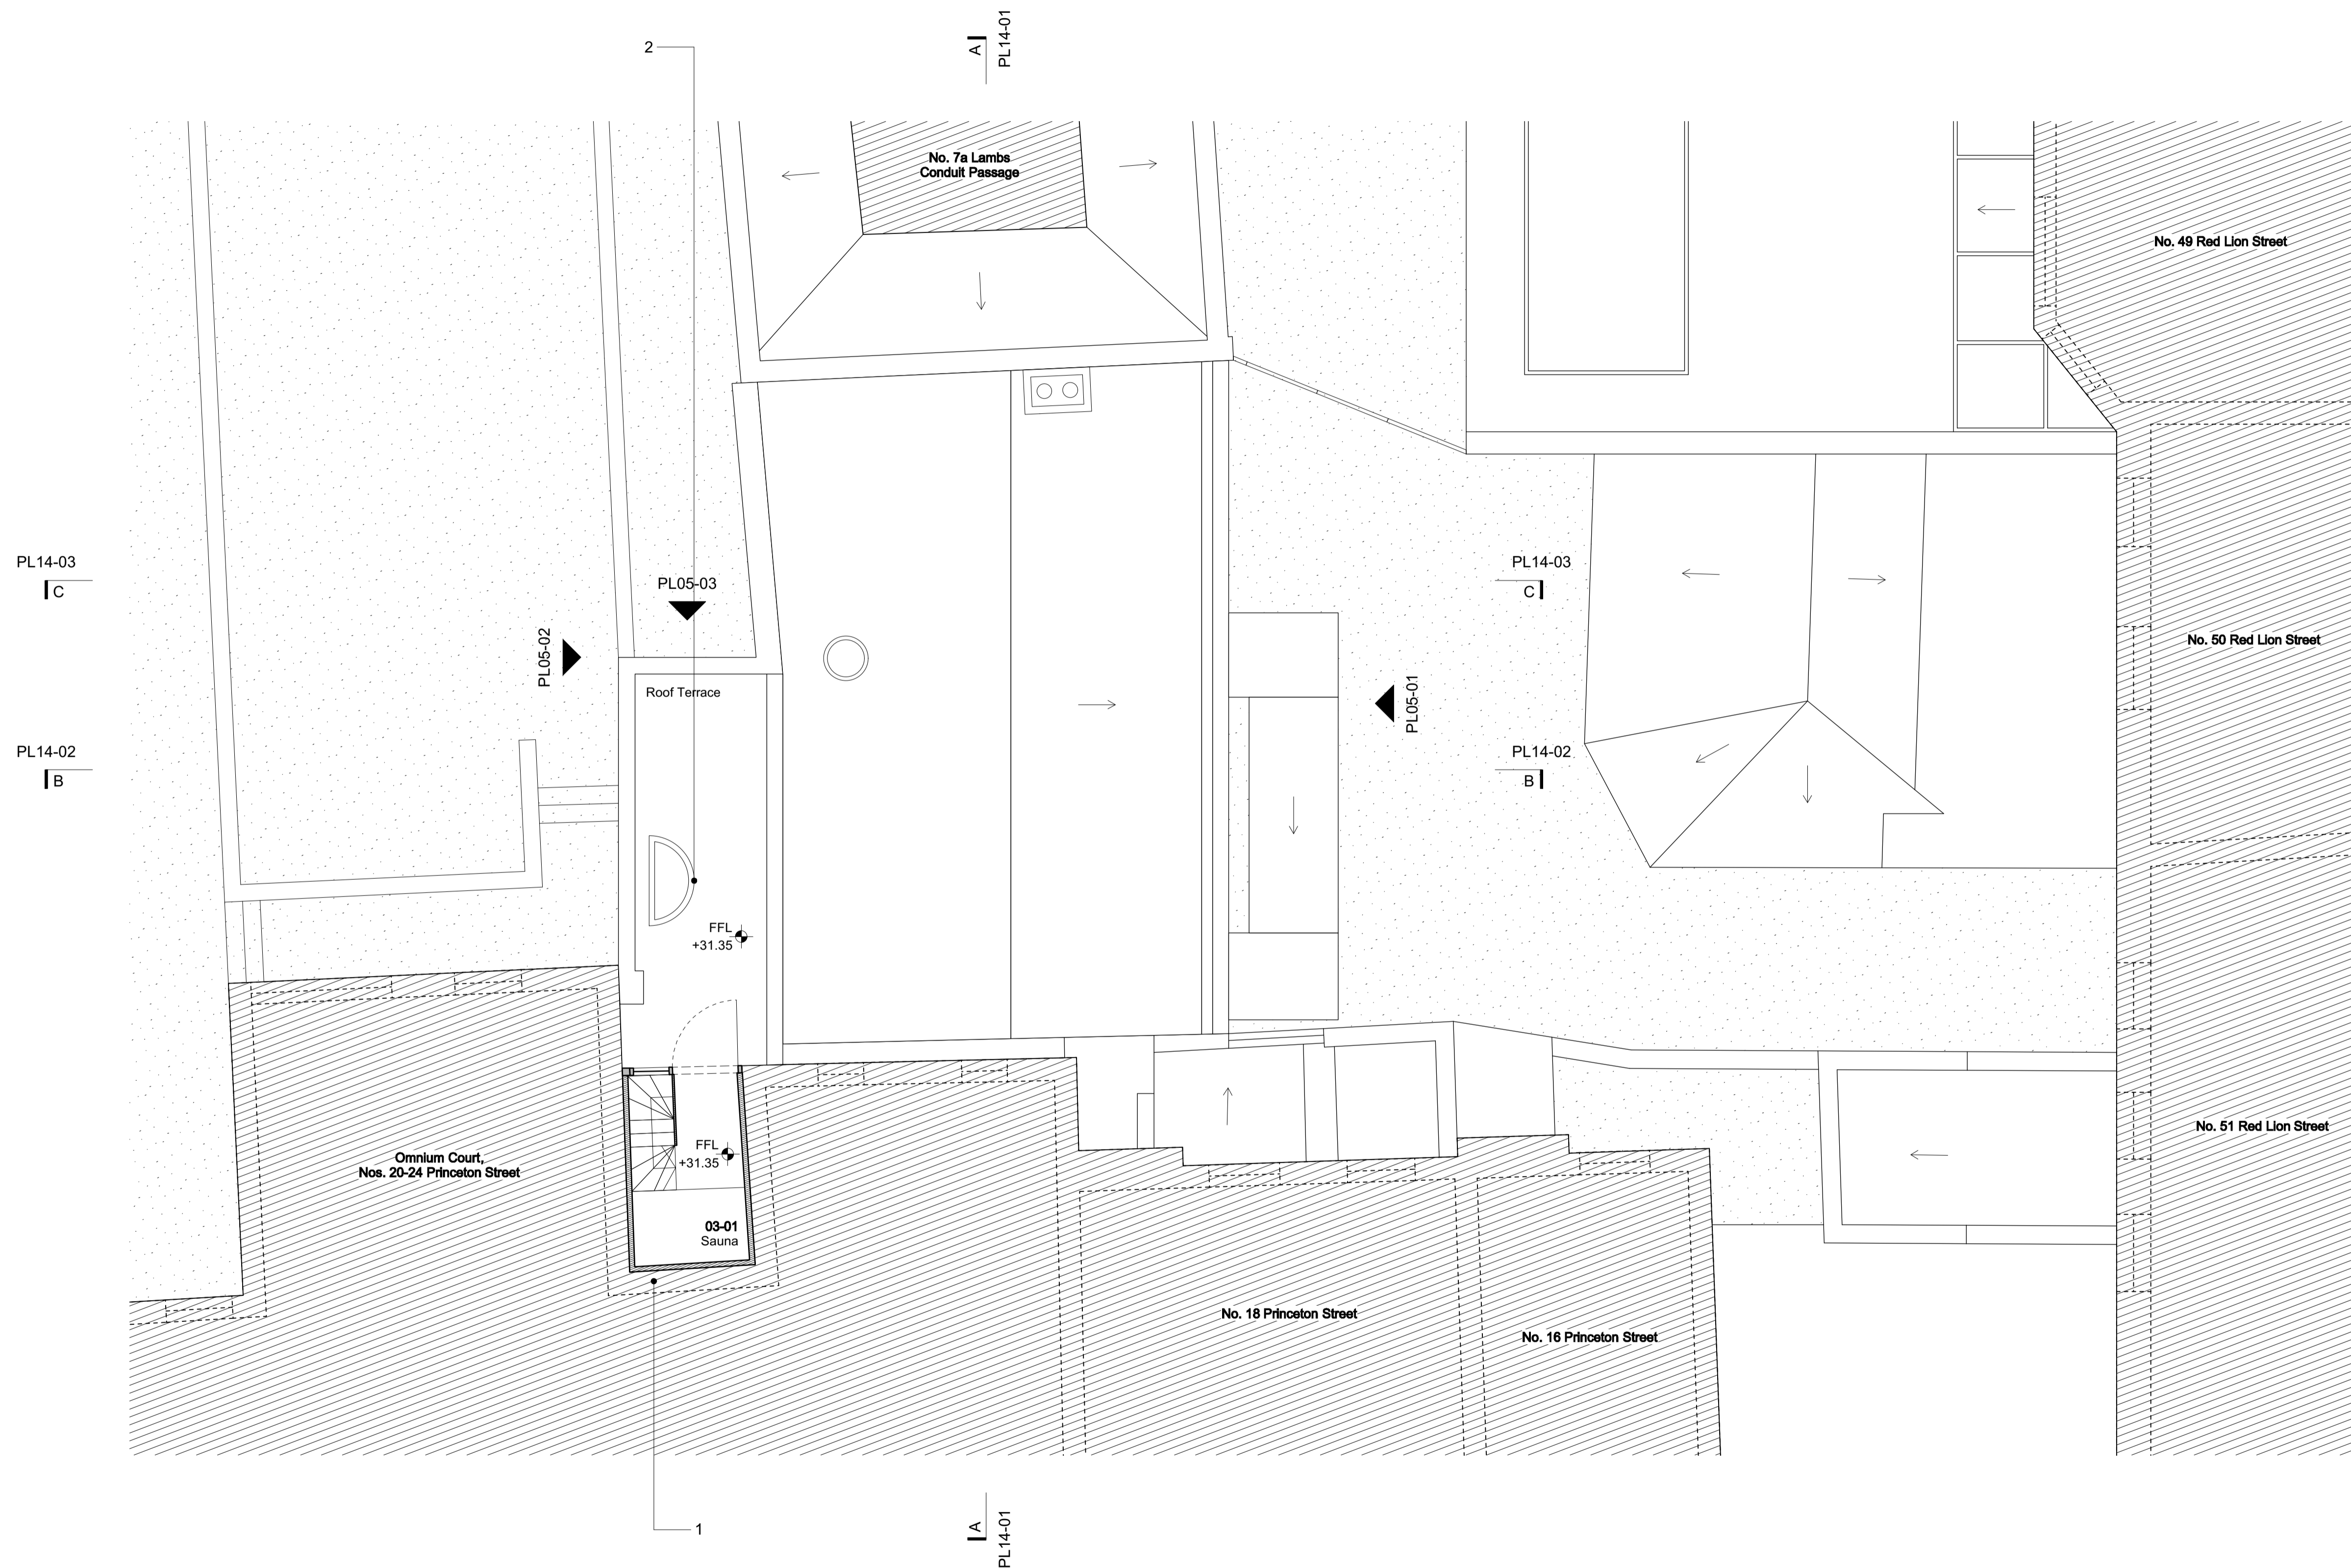

KEY PLAN

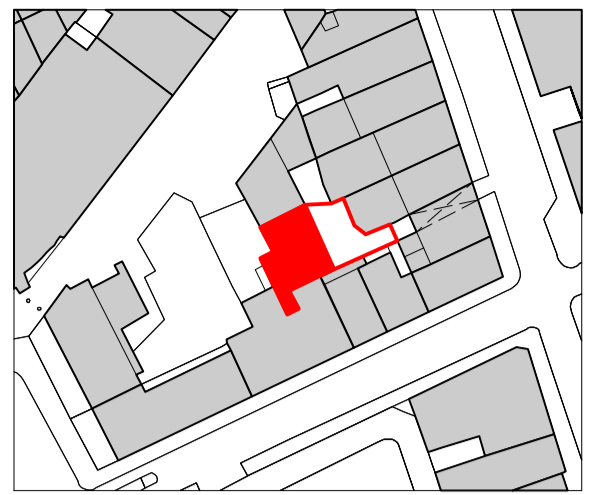

NOTES

- Do not scale from this drawing.

- 1. Standing Seam Zinc Roofing
- 2. Fixed Rooflight
- 3. Brick Parapet

-	12.06.19	Planning
REV	DATE	FOR



**David Kohn Architects**

**Bedford House**  
125-133 Camden High Street  
London NW1 7JR

+44(0)20 7424 8596  
info@davidkohn.co.uk

www.davidkohn.co.uk

PROJECT  
Wheatsheaf Yard

PROJECT ADDRESS  
50c Red Lion Street  
London  
WC1R 4PF

CLIENT  
Patricia Lennox-Boyd & Jamie Stevens

RIBA Plan of Work  
Stage 3

DRAWING TITLE  
Proposed Plan - Roof

DRAWING NUMBER  
218-PL12-05

CURRENT REVISION	DATE FIRST ISSUED
*	12.06.19

CURRENT ISSUE	DRAWN BY
Planning	JD

SCALE	CHECKED BY
1:50 @ A1	JL
1:100 @ A3	

