


No. 18 Princeton Street

No. 50c Red Lion Street

No. 7a Lambs Conduit Passage

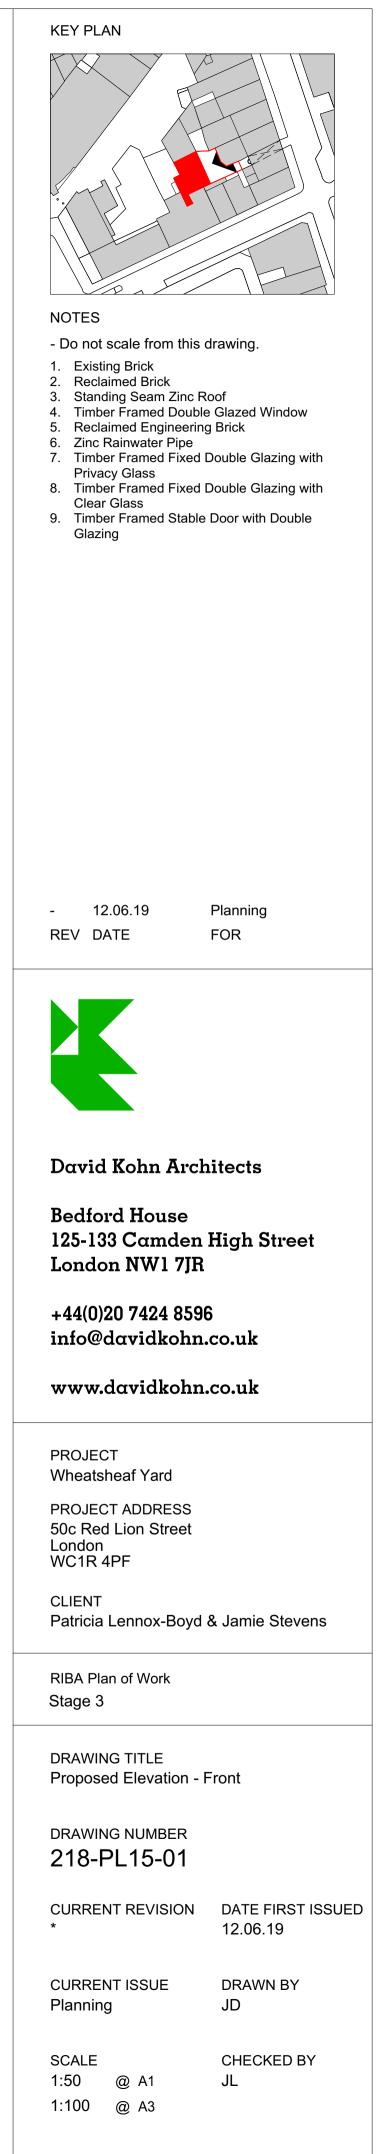

0 0	0.5 1	l 2r	n

2m



No. 7a 32570

No. 7a 34080


Rear Courtyard 24800

No. 7a Lambs Conduit Passage

No. 50c Red Lion Street

Omnium Court Nos. 20-24 Princeton Street


	KEY PLAN
	<image/> <section-header></section-header>
	- 12.06.19 Planning REV DATE FOR
	David Kohn Architects Bedford House 125-133 Camden High Street London NW1 7JR
	+44(0)20 7424 8596 info@davidkohn.co.uk
	www.davidkohn.co.uk
	PROJECT Wheatsheaf Yard PROJECT ADDRESS 50c Red Lion Street London WC1R 4PF
	CLIENT Patricia Lennox-Boyd & Jamie Stevens
	RIBA Plan of Work Stage 3
	DRAWING TITLE Proposed Elevation - Rear
	DRAWING NUMBER 218-PL15-02
	CURRENT REVISION DATE FIRST ISSUED * 12.06.19
	CURRENT ISSUE DRAWN BY Planning JD
0 0.5 1 2m	SCALE CHECKED BY 1:50 @ A1 JL 1:100 @ A3

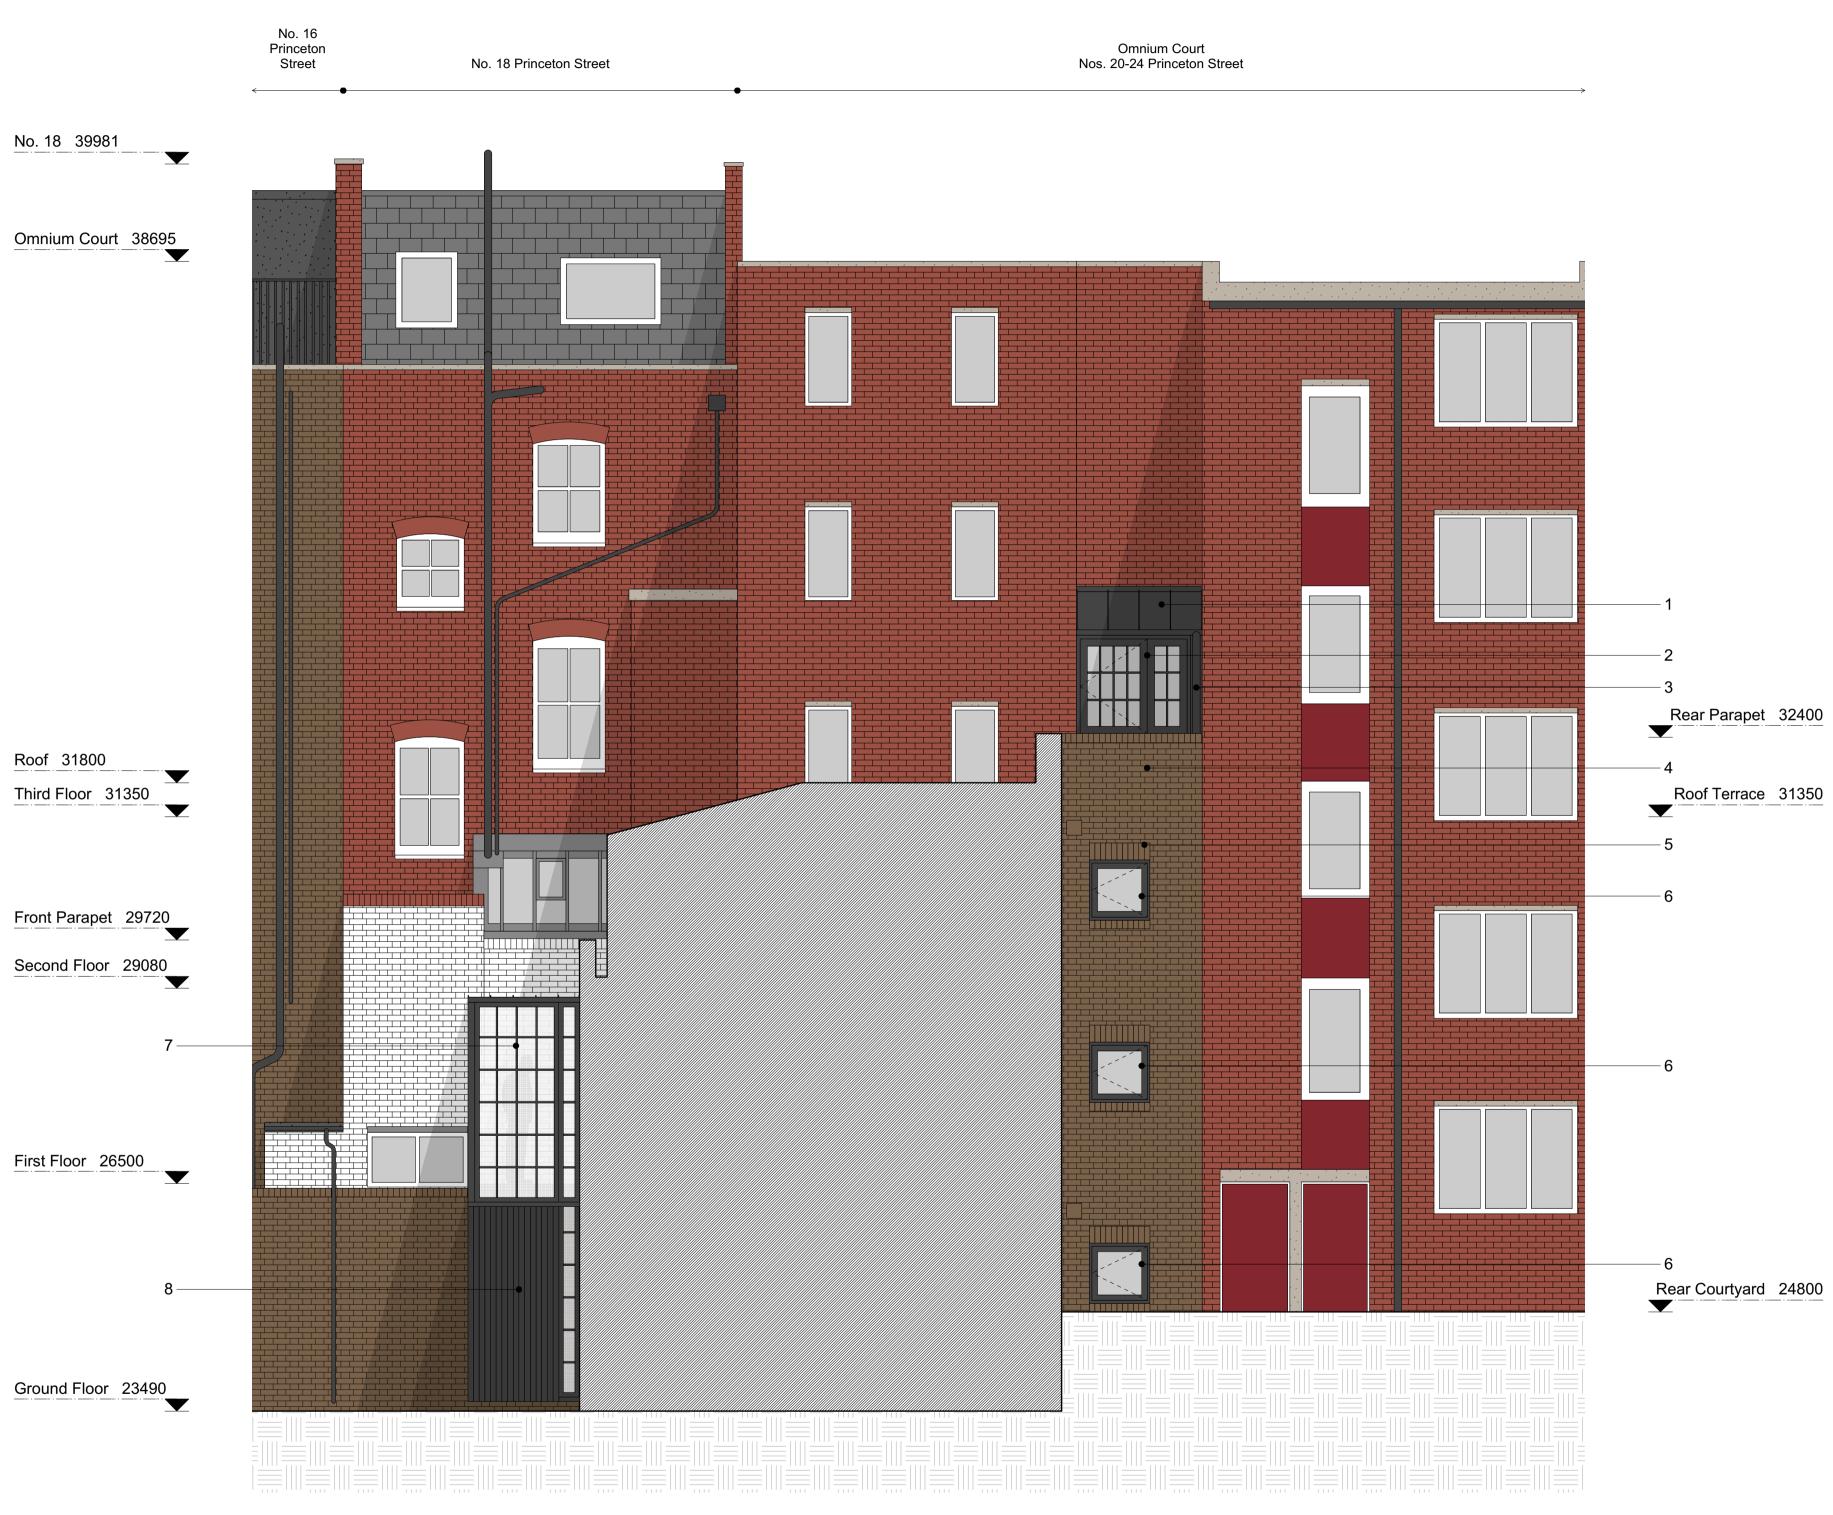

Front Courtyard (owned by No. 50c)

No. 50c Red Lion Street

Rear Courtyard (owned by Omnium Court)

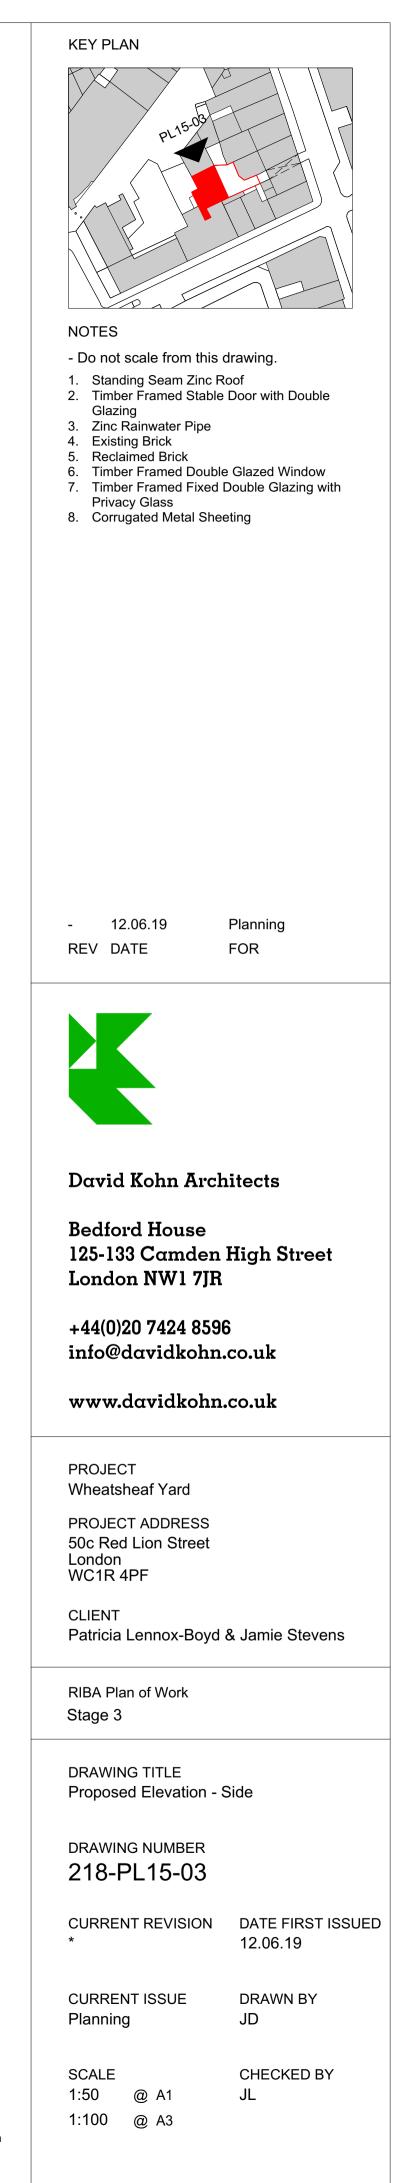

0 0.5 1 2m