


CSC5/S1NMA Approved
Ref: 2017/6270/P
Section AA
(Bonny Street)

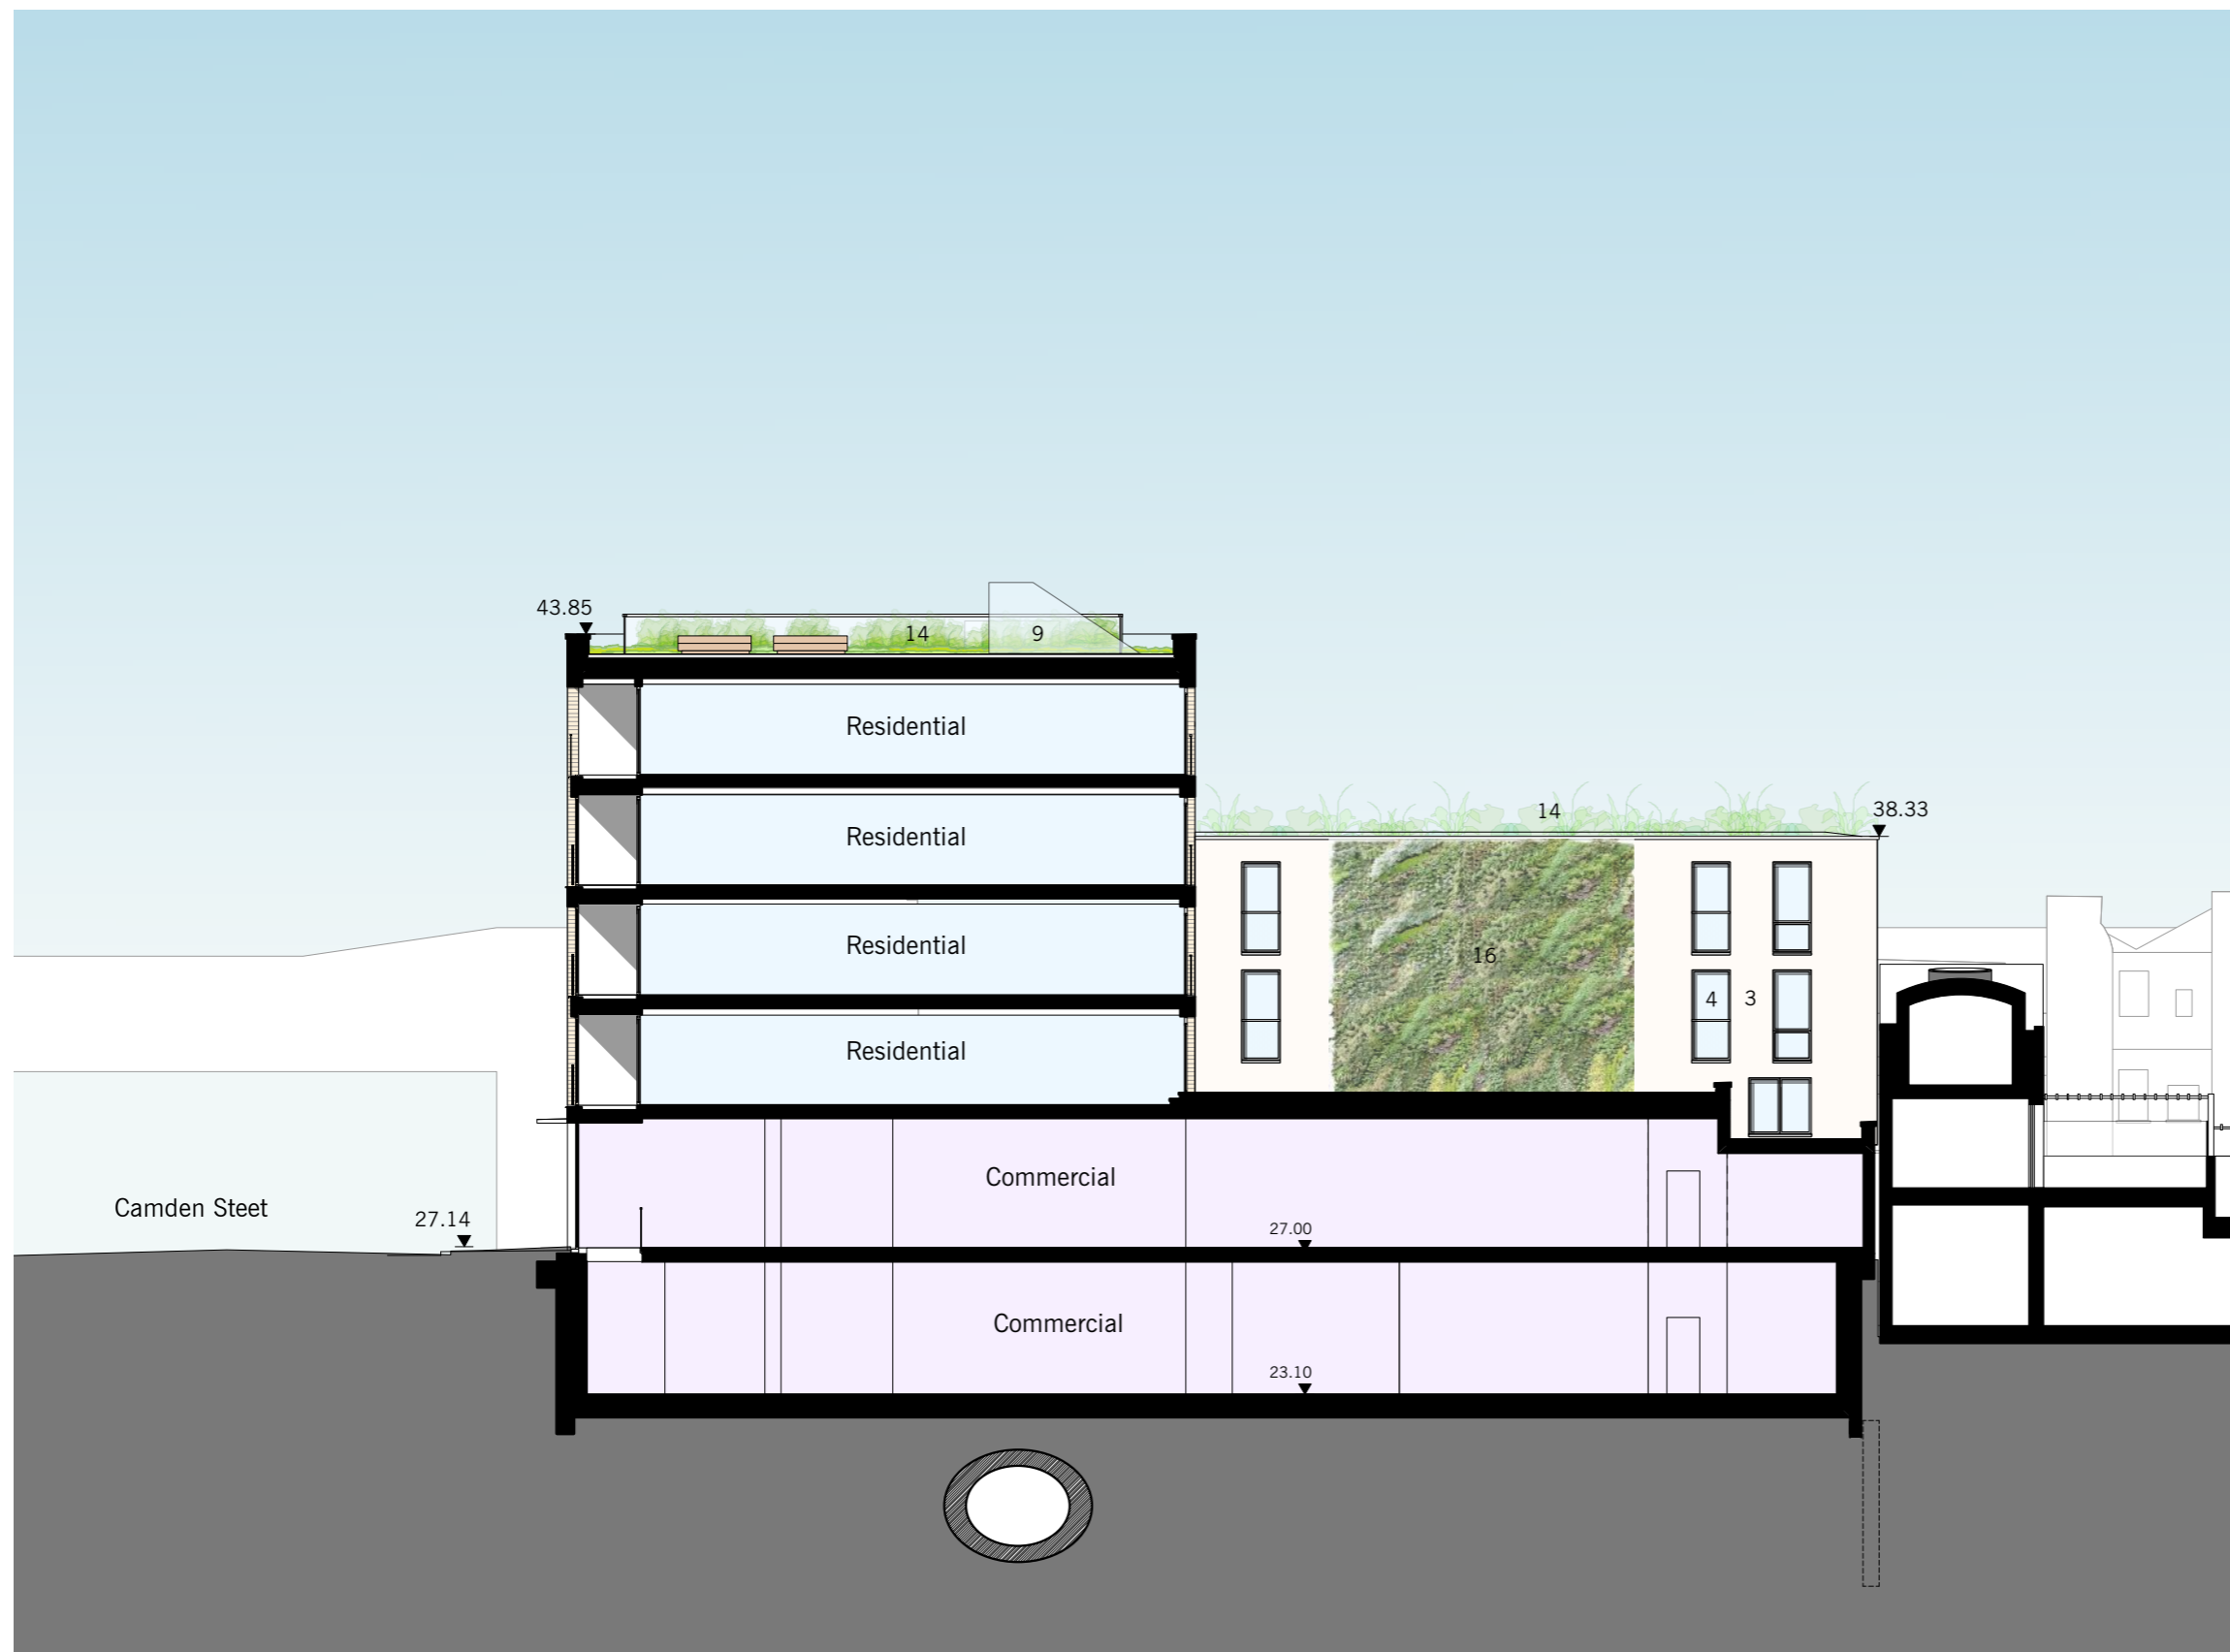

CSC6/S73 Proposed Section AA (Block B)


Planning Amendments:

1. Residential


R.6) Mix of flats in Block A,B & C amended
 R.7) Lightwell to rear of Flat A1.1 enlarged.
 R.12) Roof above the fourth floor of Block B revised, access stair omitted, communal terrace enlarged, AOV repositioned.

2. Commercial

C.6) Level of roof above ground floor commercial space raised.

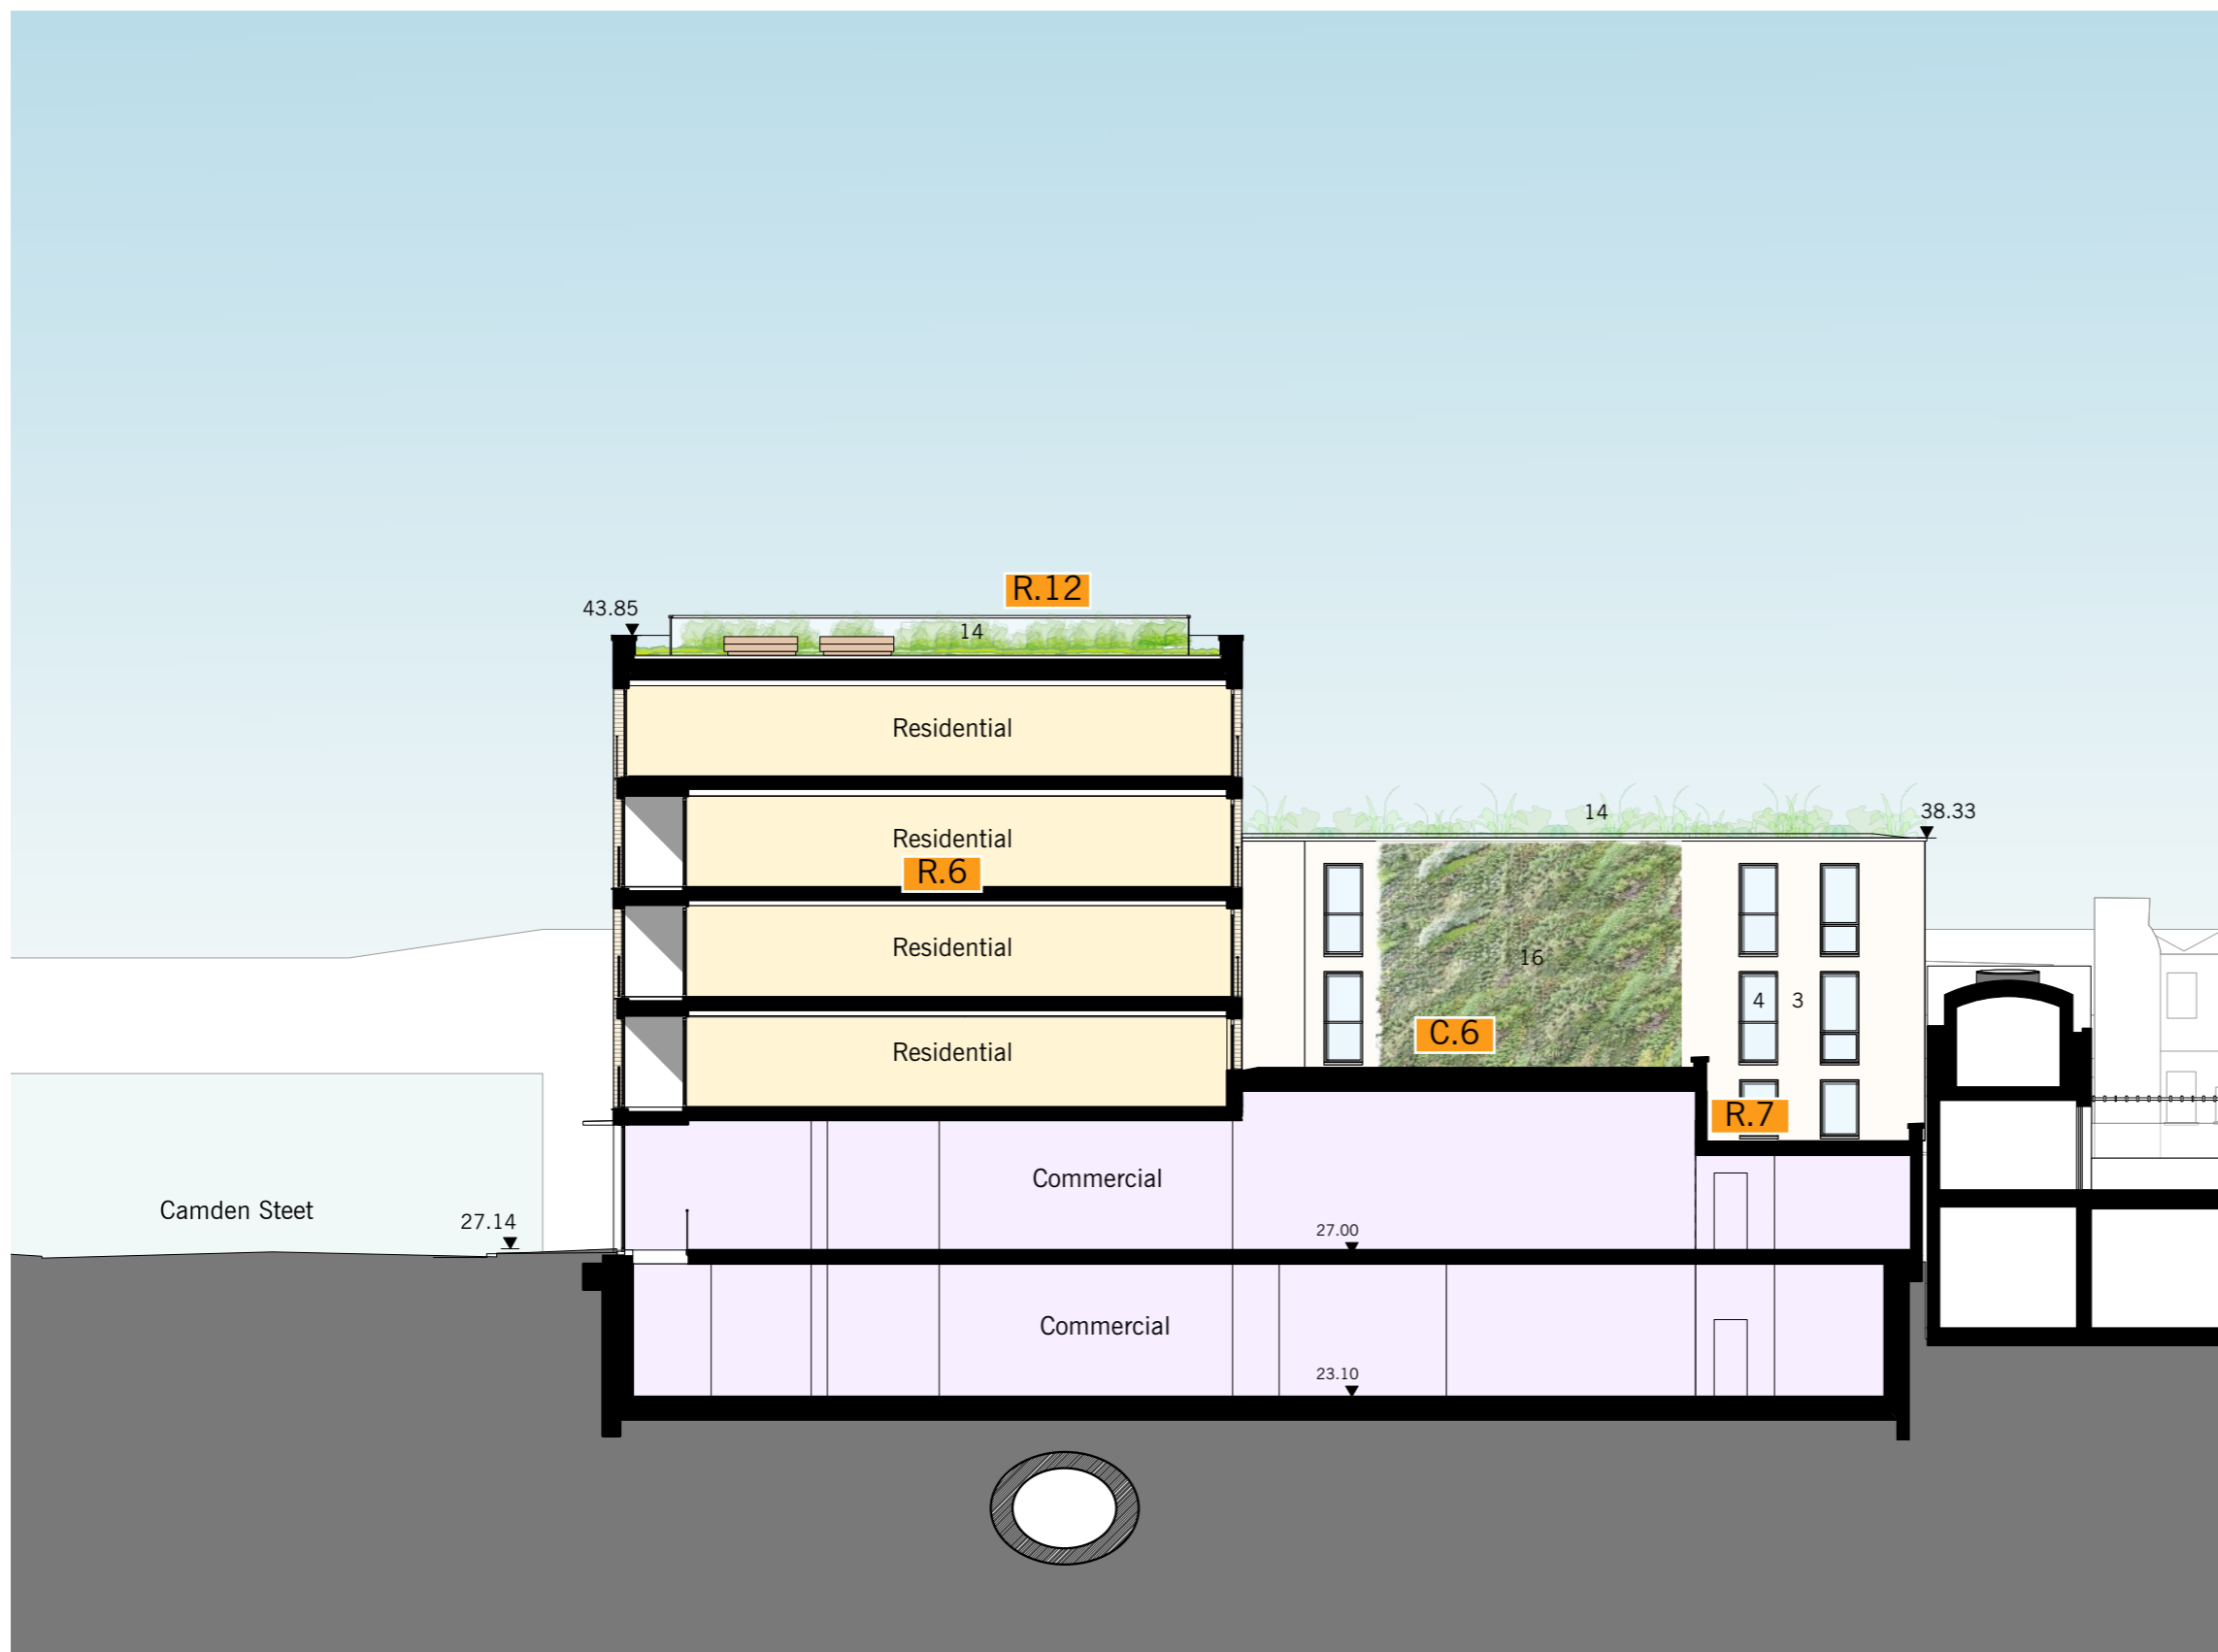


CSC5/S1NMA Approved
Ref: 2017/6270/P
Section BB
(Block A & Block C)

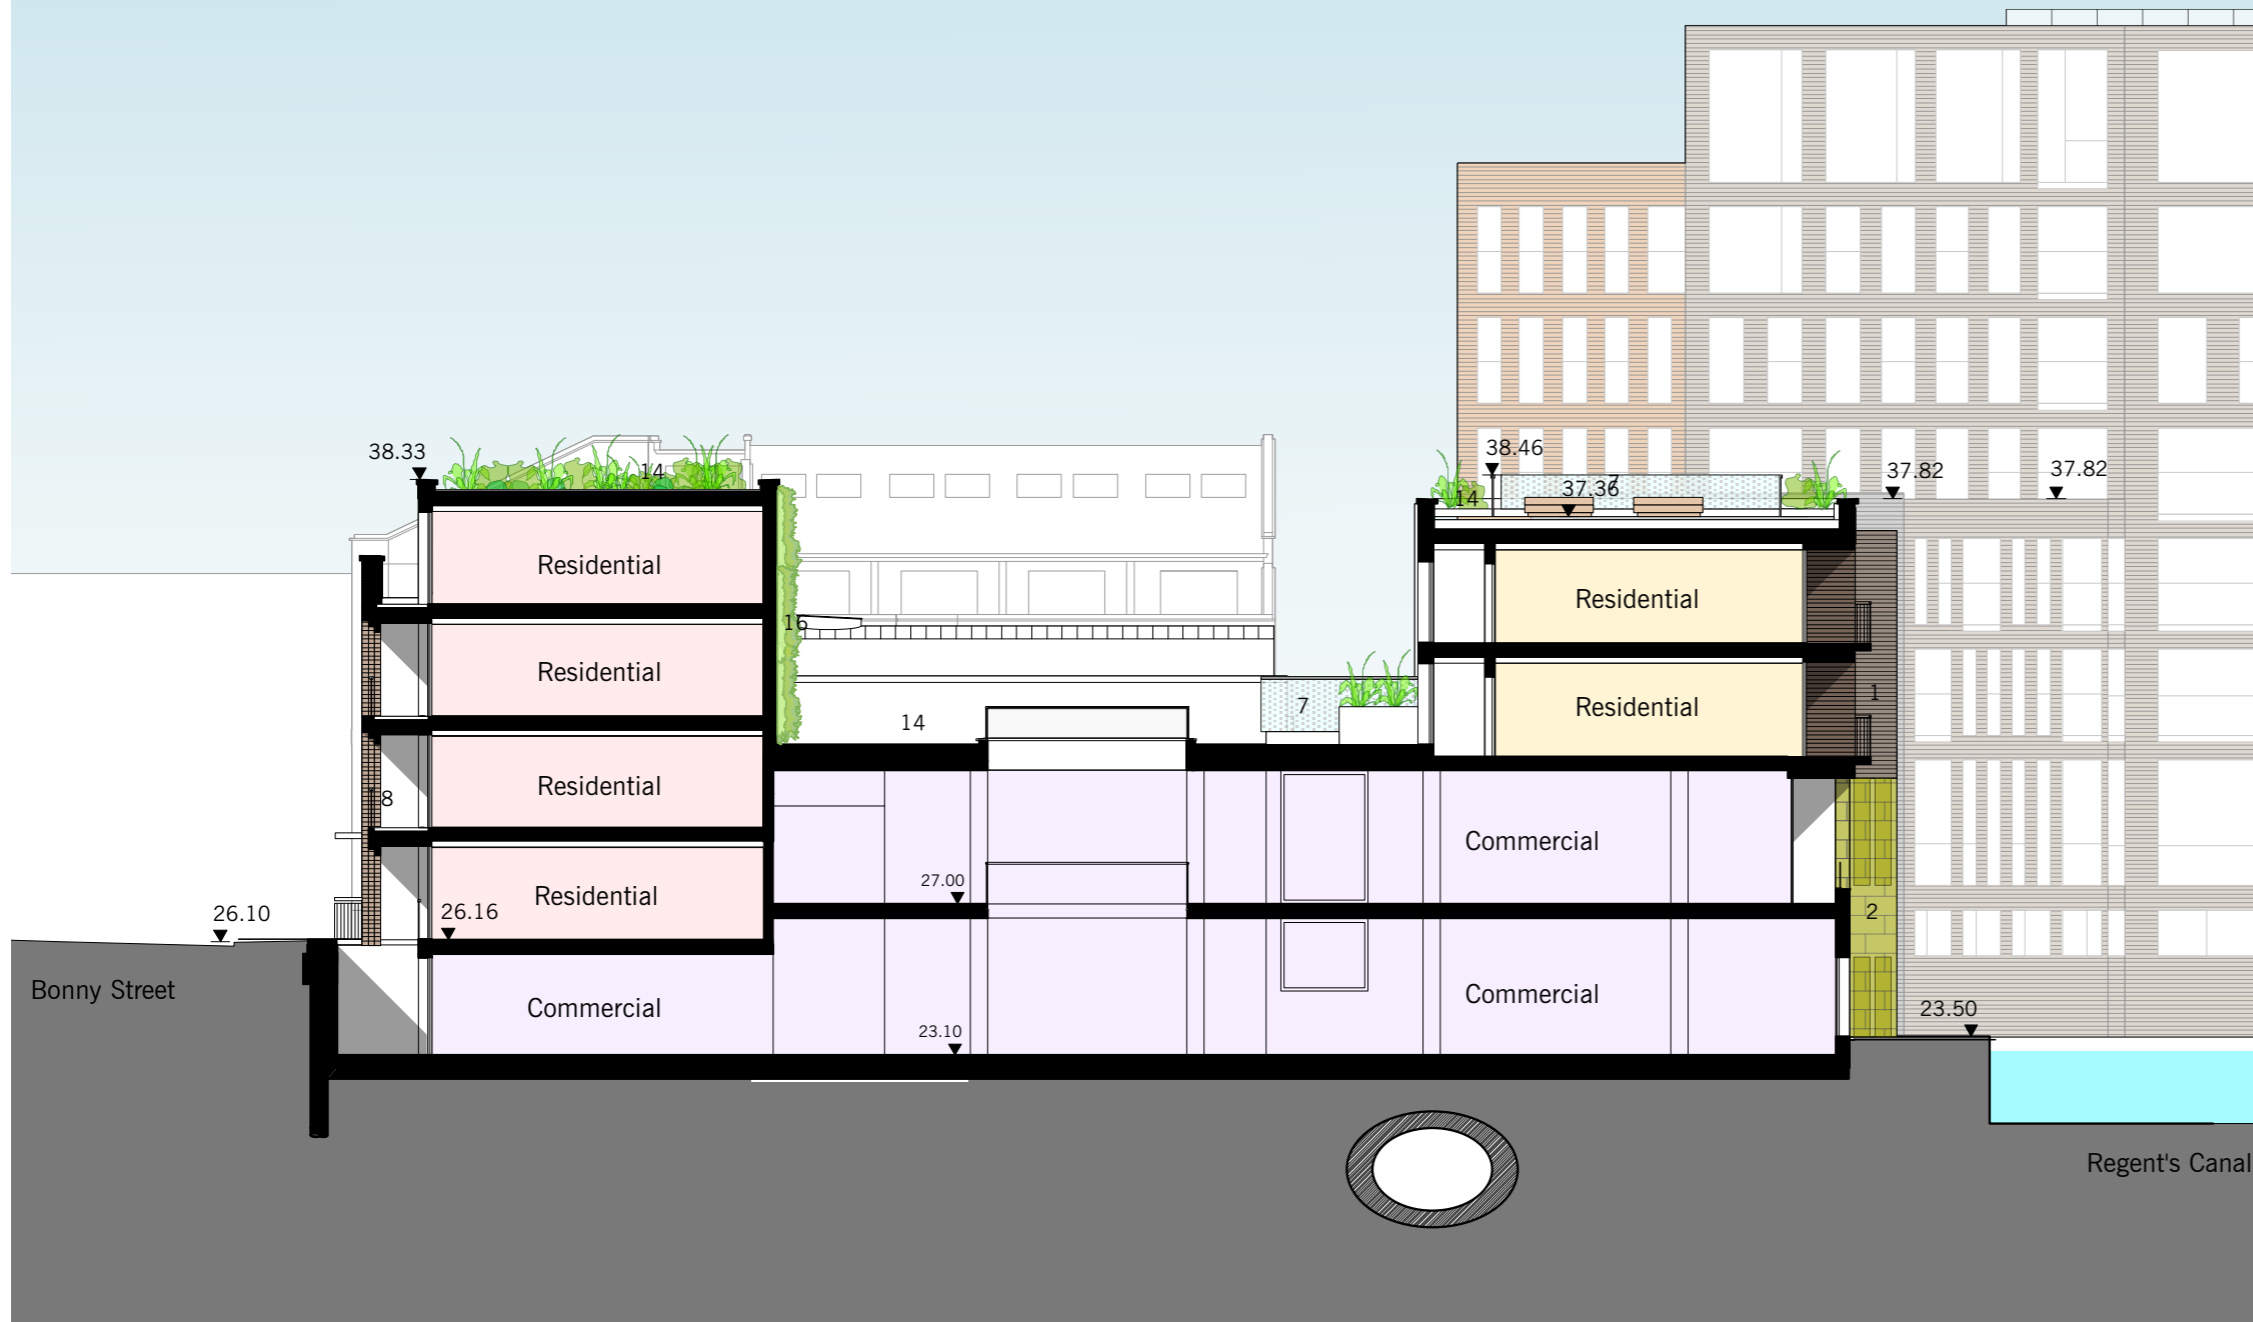

CSC6/S73
Proposed Section BB
(Block A & Block C)

Planning Amendments:

- 1. Residential**
 R.4) Wheelchair unit repositioned to first floor.
- 2. Commercial**
 C.2) Floor void omitted.
 C.4) Roof light design revised.
 C.6) Level of roof above ground floor commercial space raised.

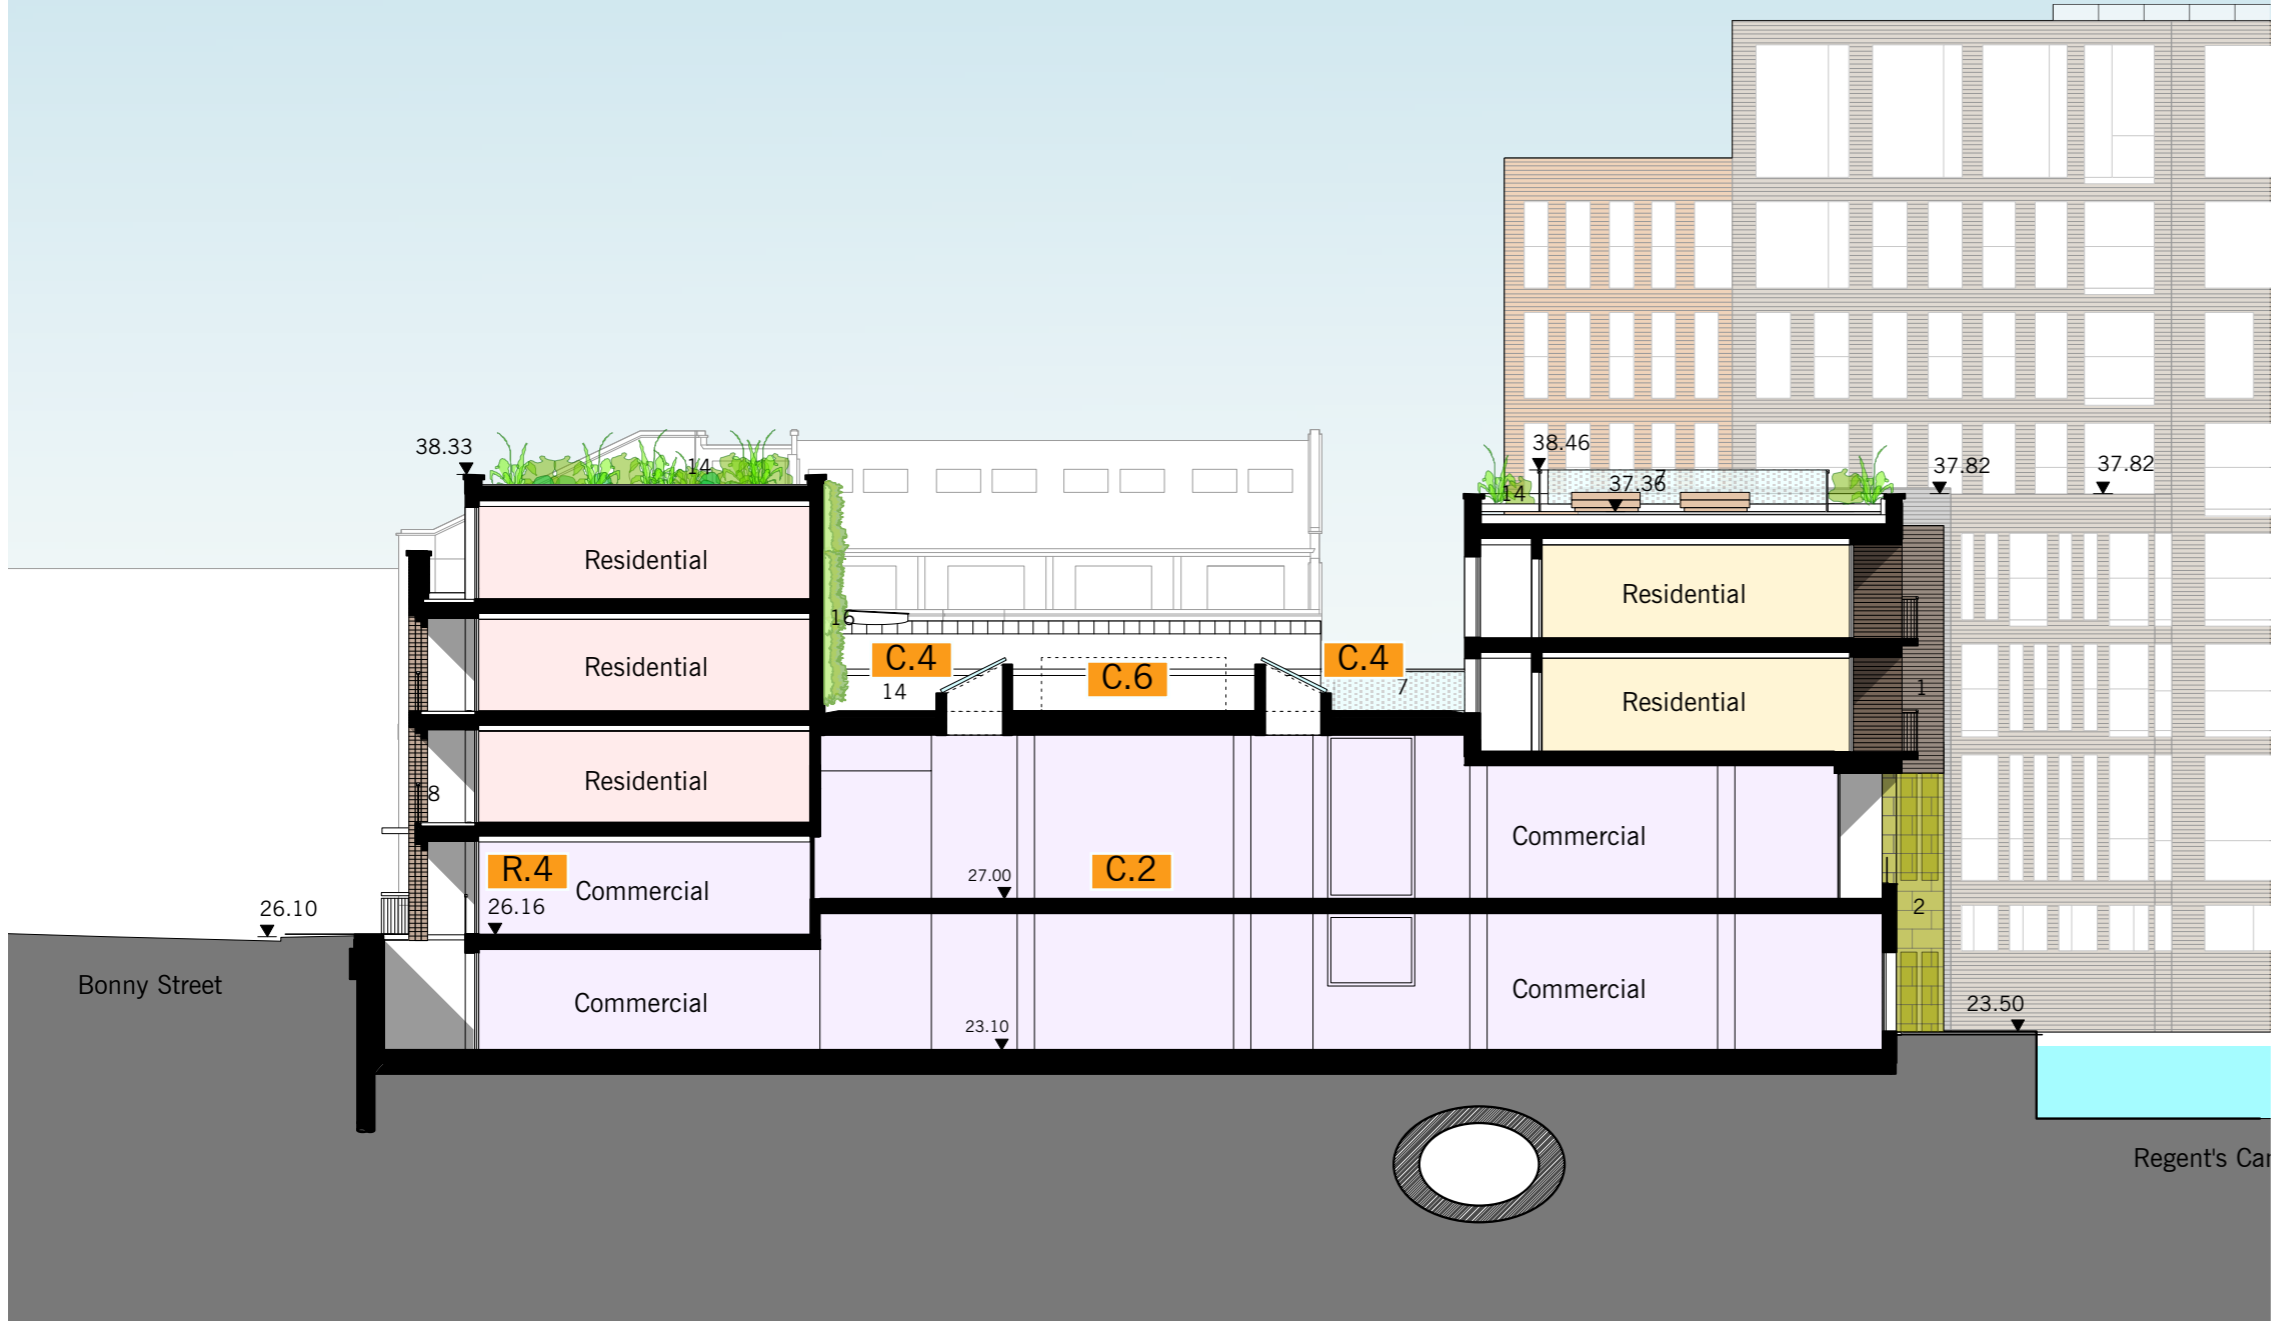

CSC5/S1NMA Approved
Ref: 2017/6270/P
Section CC
(Block C)

