



REVISIONS		
Rev.	Date	By

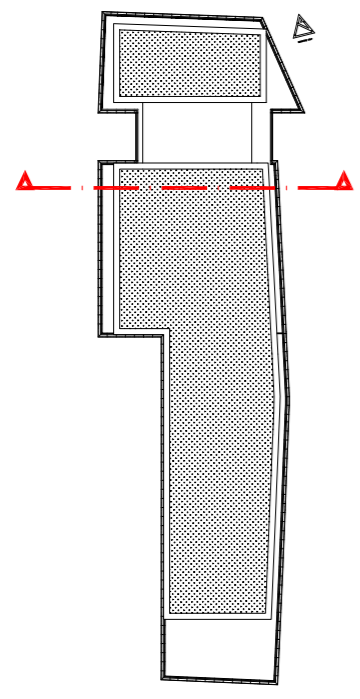

Key Plan

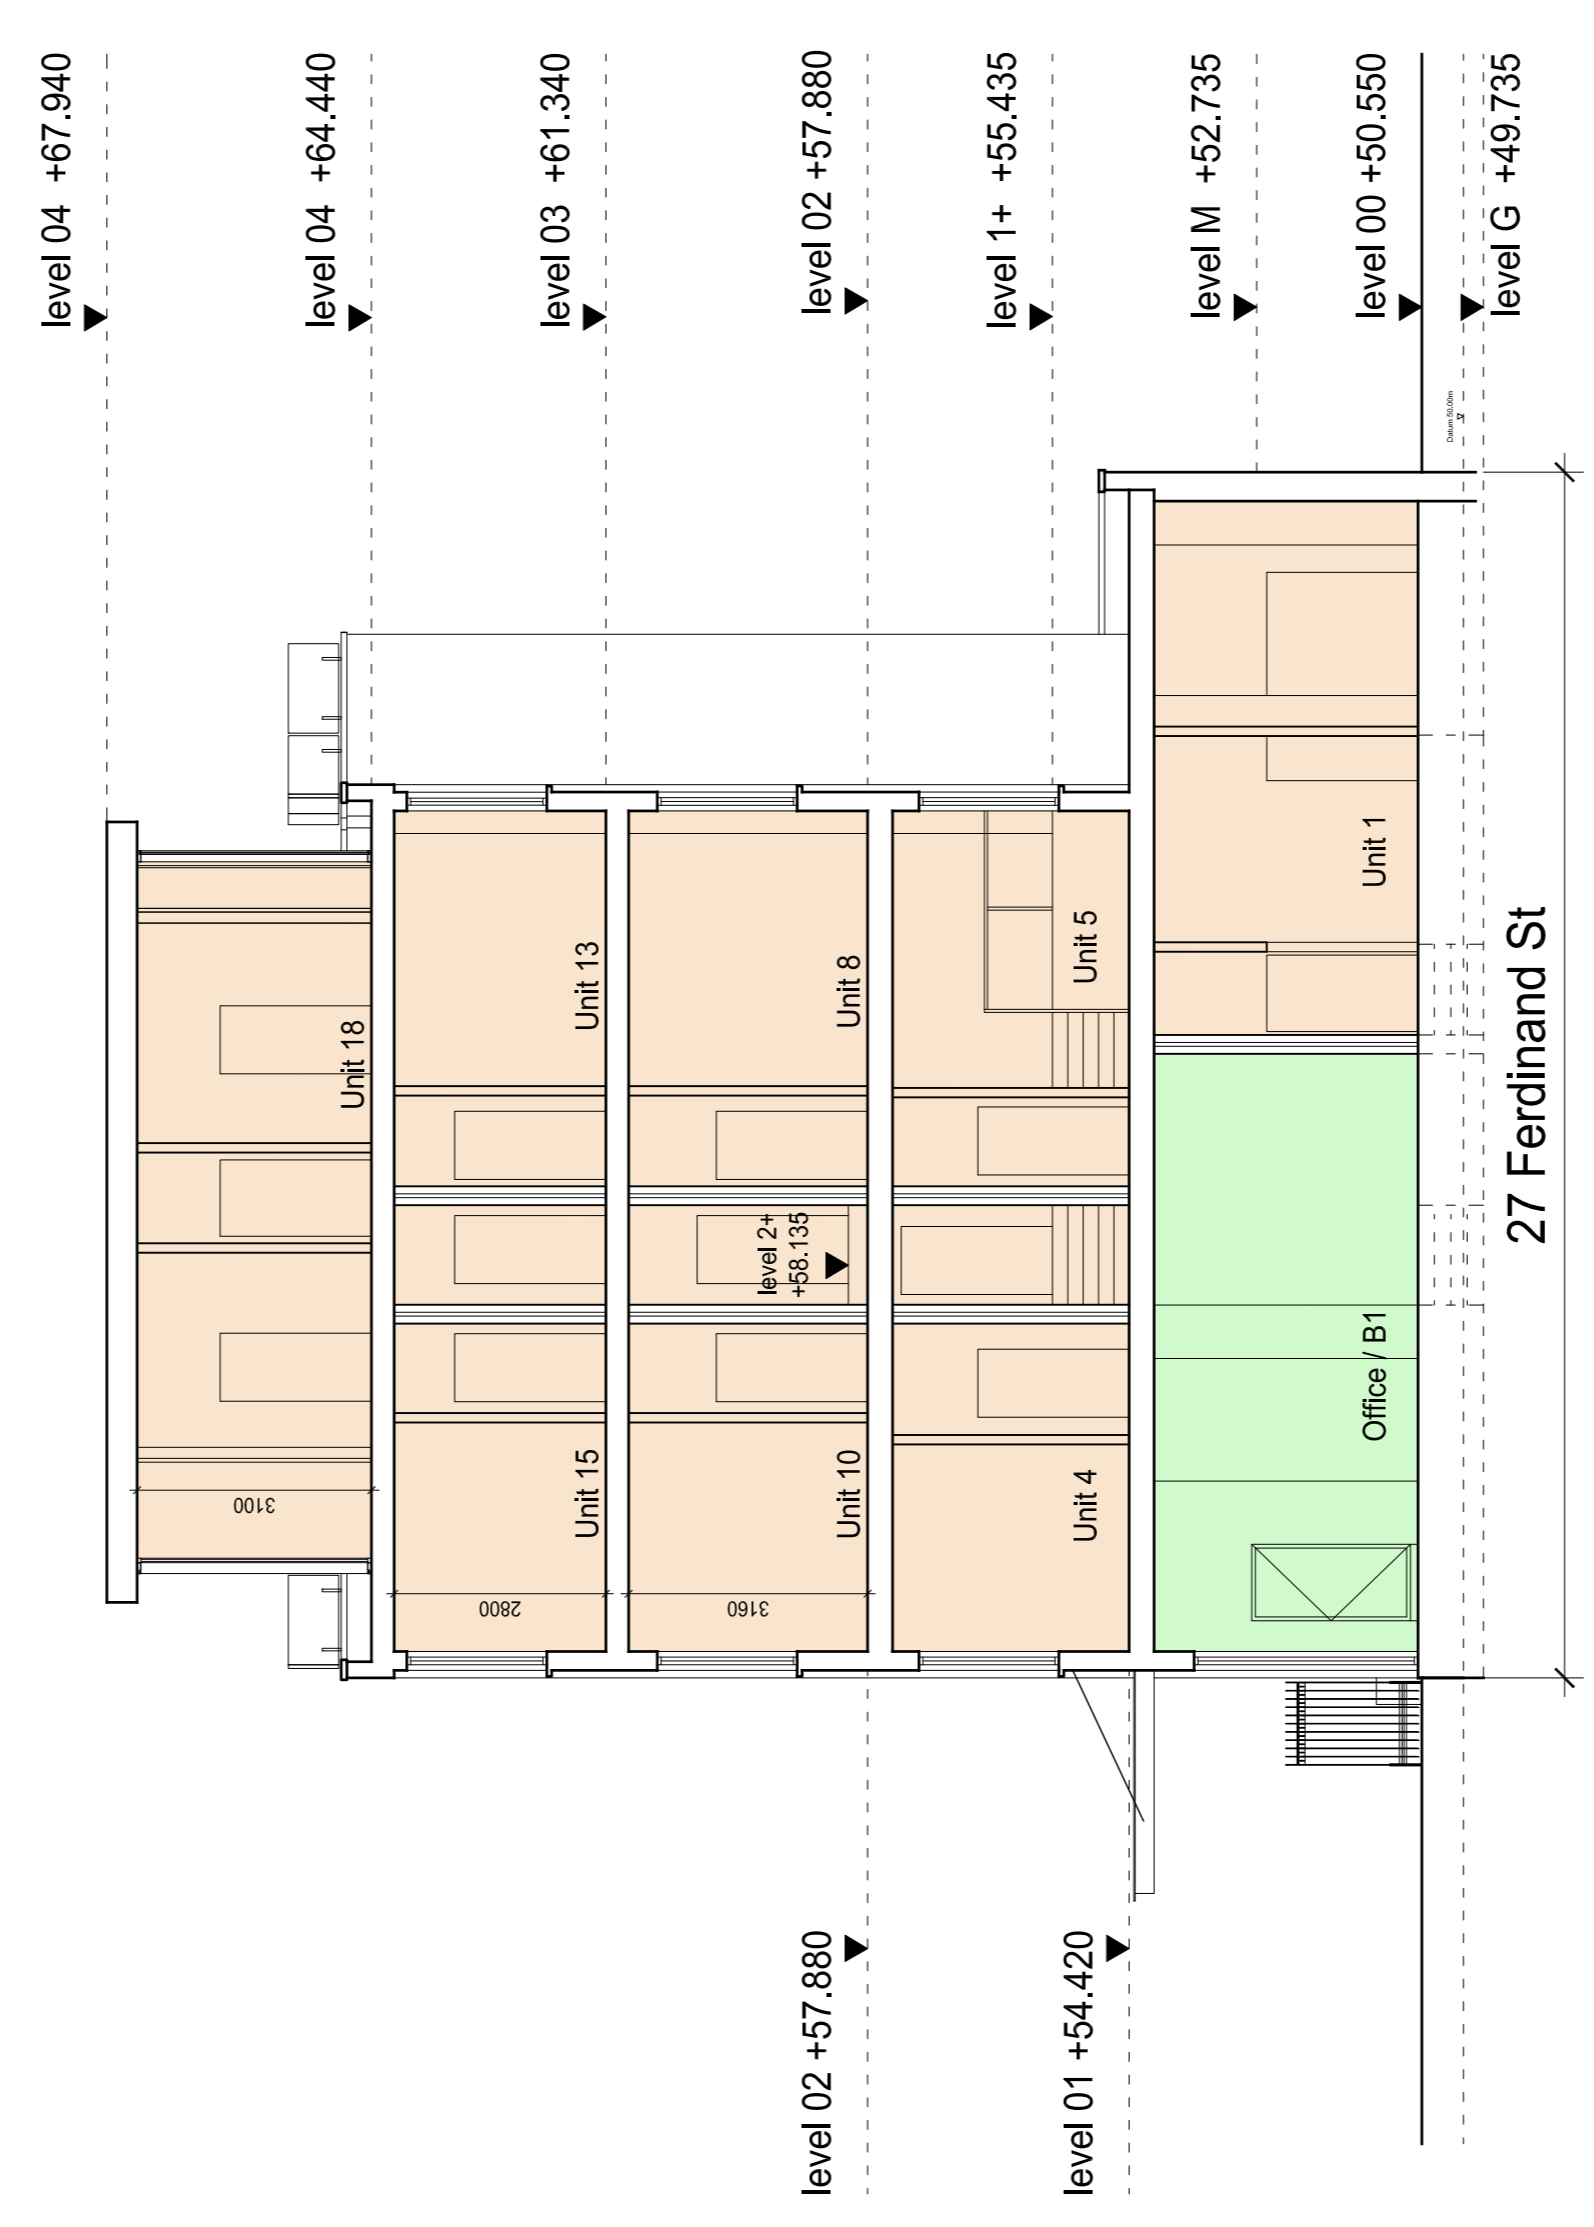


APPROVED SECTION CC'

- C3 space
- B1 space

**PLANNING APPLICATION**

ALL DIMENSIONS TO BE CHECKED ON SITE  
WORK TO FINISHED DIMENSIONS ONLY  
REPAIRS TO EXISTING STRUCTURE TO BE  
AT ONCE BEFORE PROCEEDING

Contemporary Design Solutions




46 Great Marlborough Street  
London  
W1F 7JY  
Telephone: 020 7464 6000 Fax: 020 7464 4644

Client  
**WARMHAZE LTD**

Project Title  
All Residential C3 New Build  
17, 27 & 25 Ferdinand Street,  
LONDON NW1

Drawing Title  
**Proposed Section CC'**

Scale	1:100@A1, 1:200@A3	Date	December 2018
Drawn	LV	Checked	-
Drawing No.	<b>181130-A(GA)302</b>		
Rev.	-		

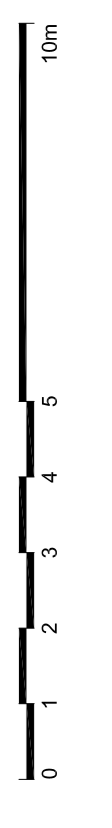

10m