



REVISIONS		
Rev.	Date	By

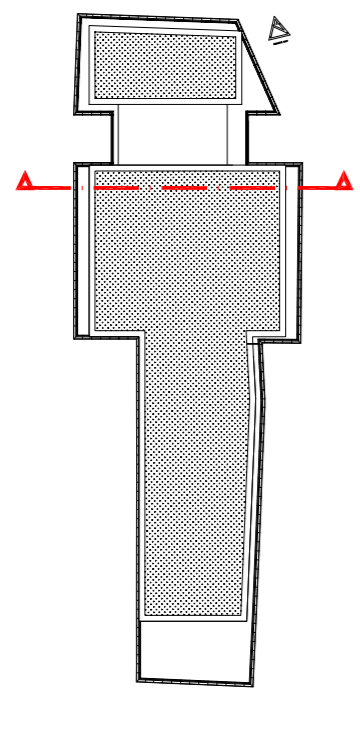

Key Plan

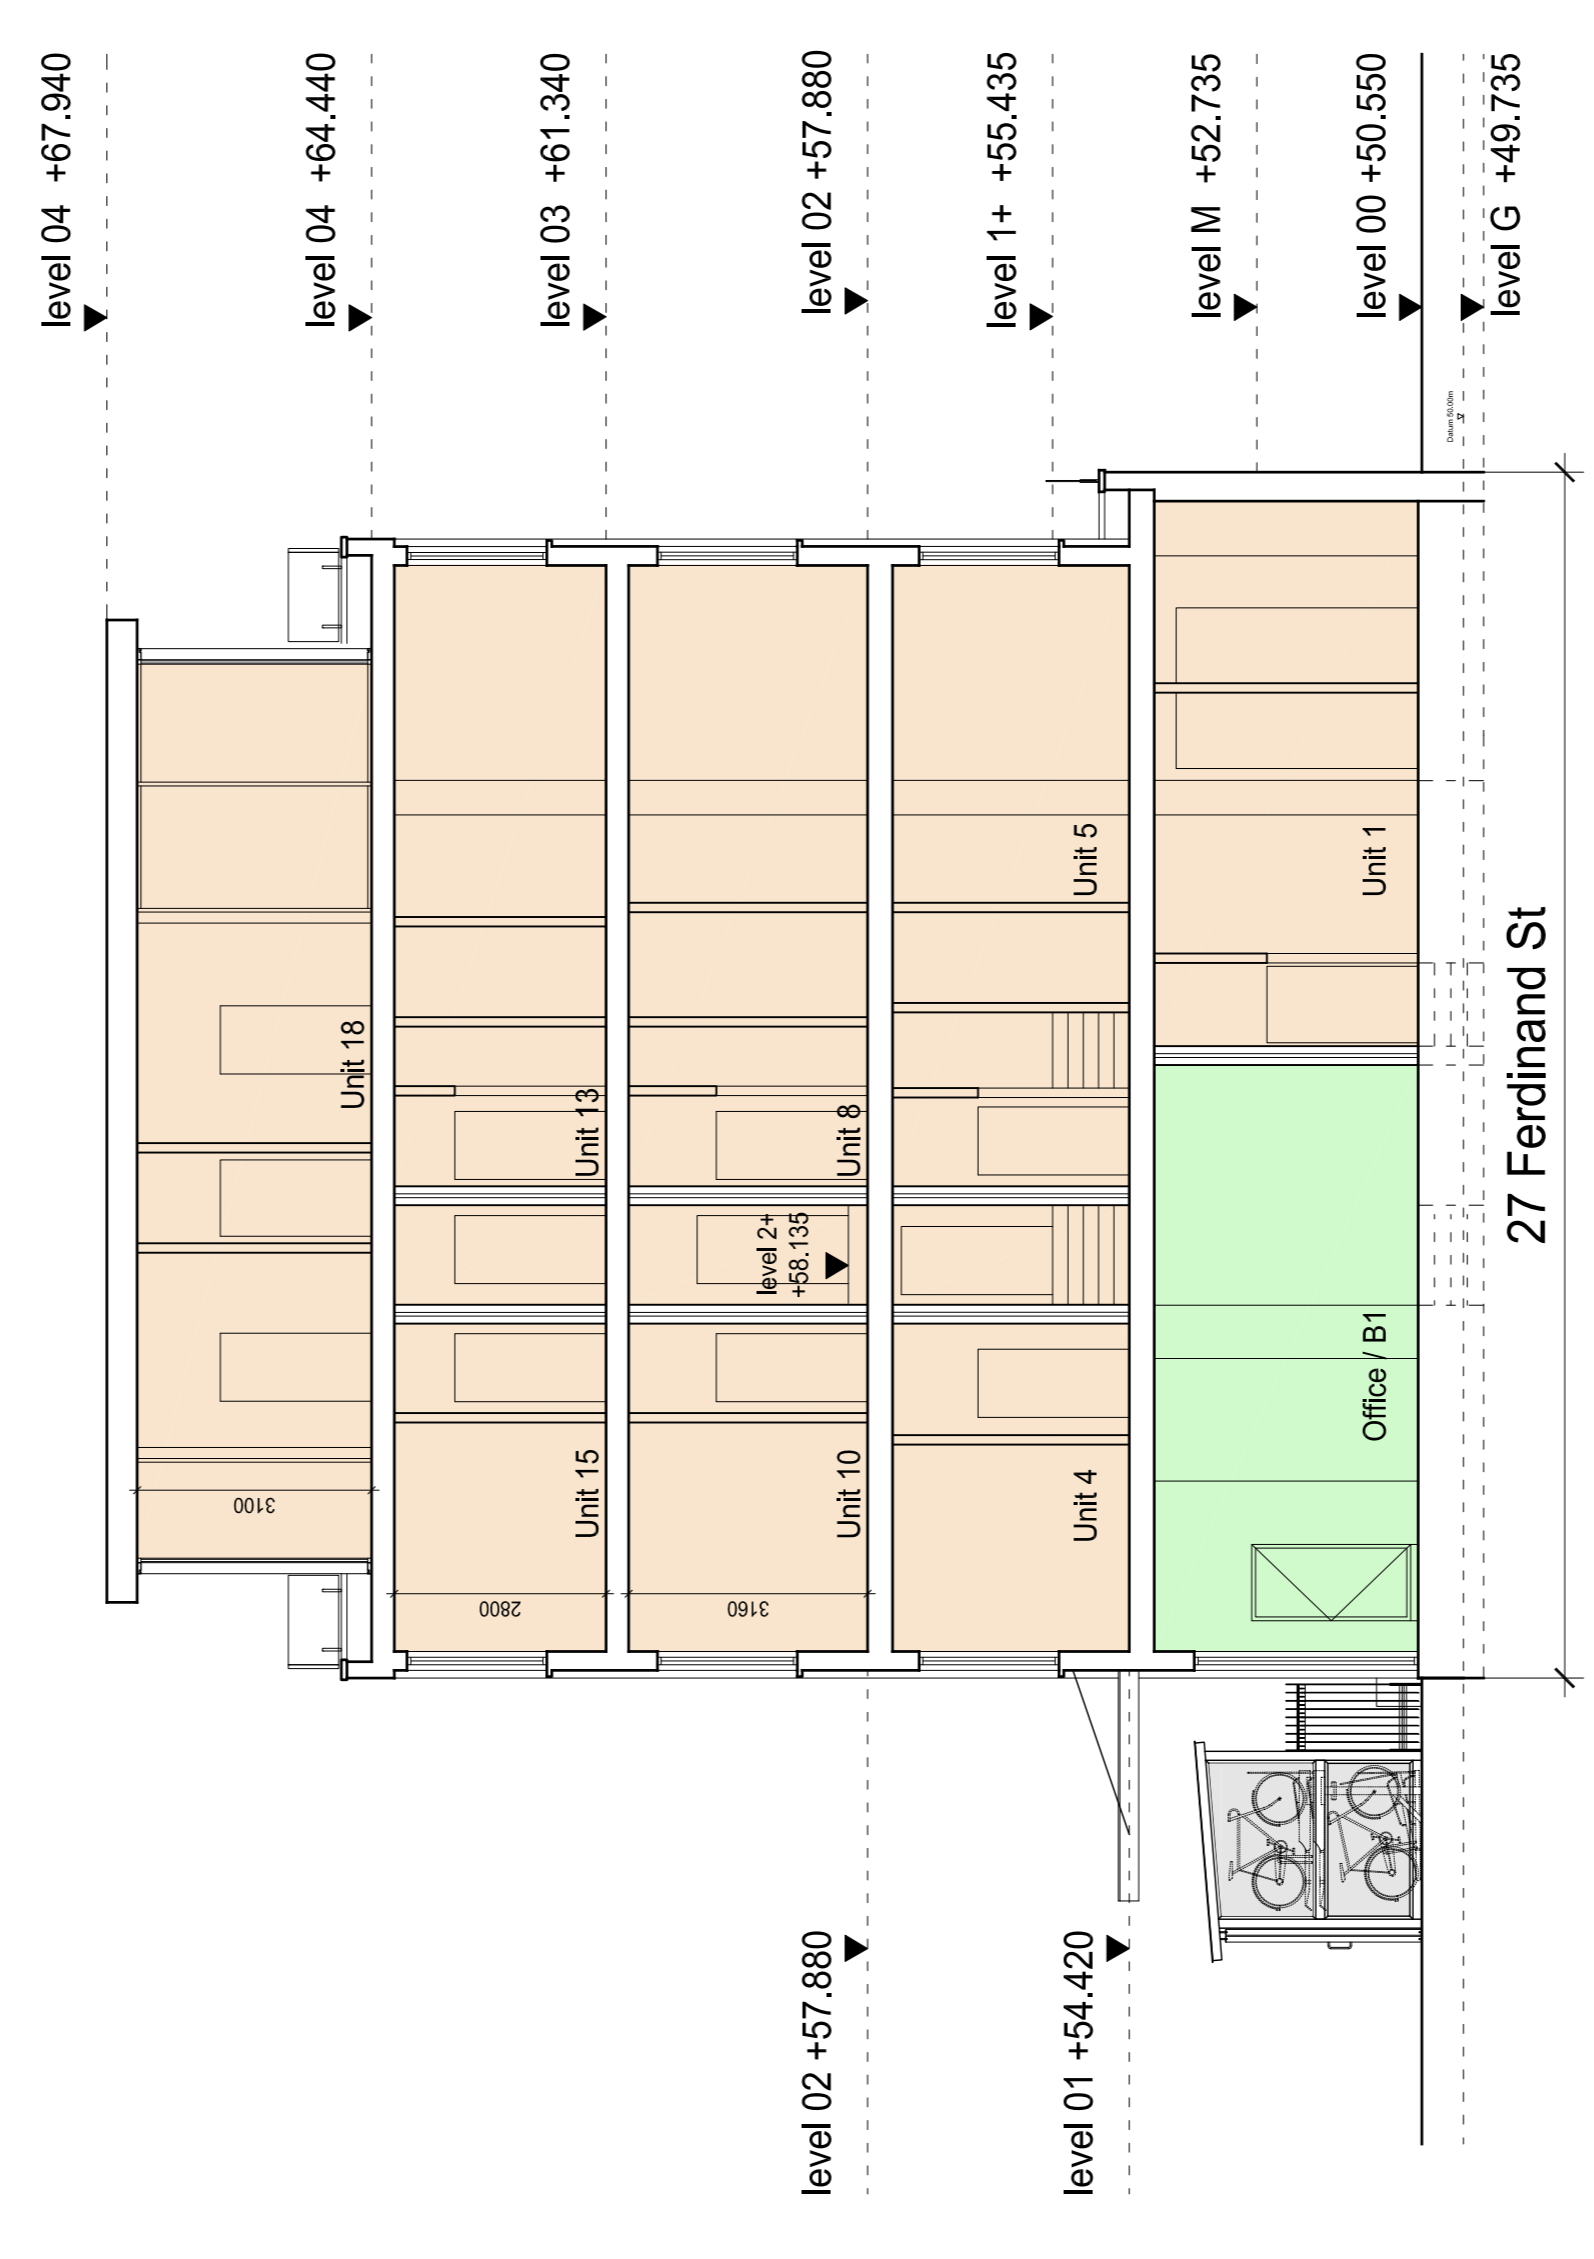


PROPOSED SECTION CC'

- C3 space
- B1 space

PLANNING APPLICATION

ALL DIMENSIONS TO BE CHECKED ON SITE
WORK TO FINISHED DIMENSIONS ONLY
REPAIRS TO EXISTING STRUCTURE TO BE IDENTIFIED
AT ONCE BEFORE PROCEEDING

Contemporary Design Solutions



46 Great Marlborough Street
London
W1F 7JY
Telephone: 020 7464 6000 Fax: 020 7464 4944

Client
WARMHAZE LTD

Project Title
17, 27 & 25 Ferdinand Street,
LONDON NW1

Drawing Title
Proposed Section CC'

Scale: 1:100@A1, 1:200@A3 Date: December 2018
Drawn: LV Checked: -
Drawing No.: **181130-A(GA)302** Rev.: -

