



REVISIONS

Rev. By Date

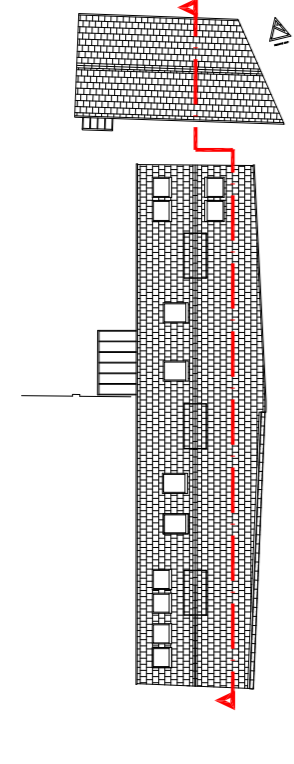

Key Plan

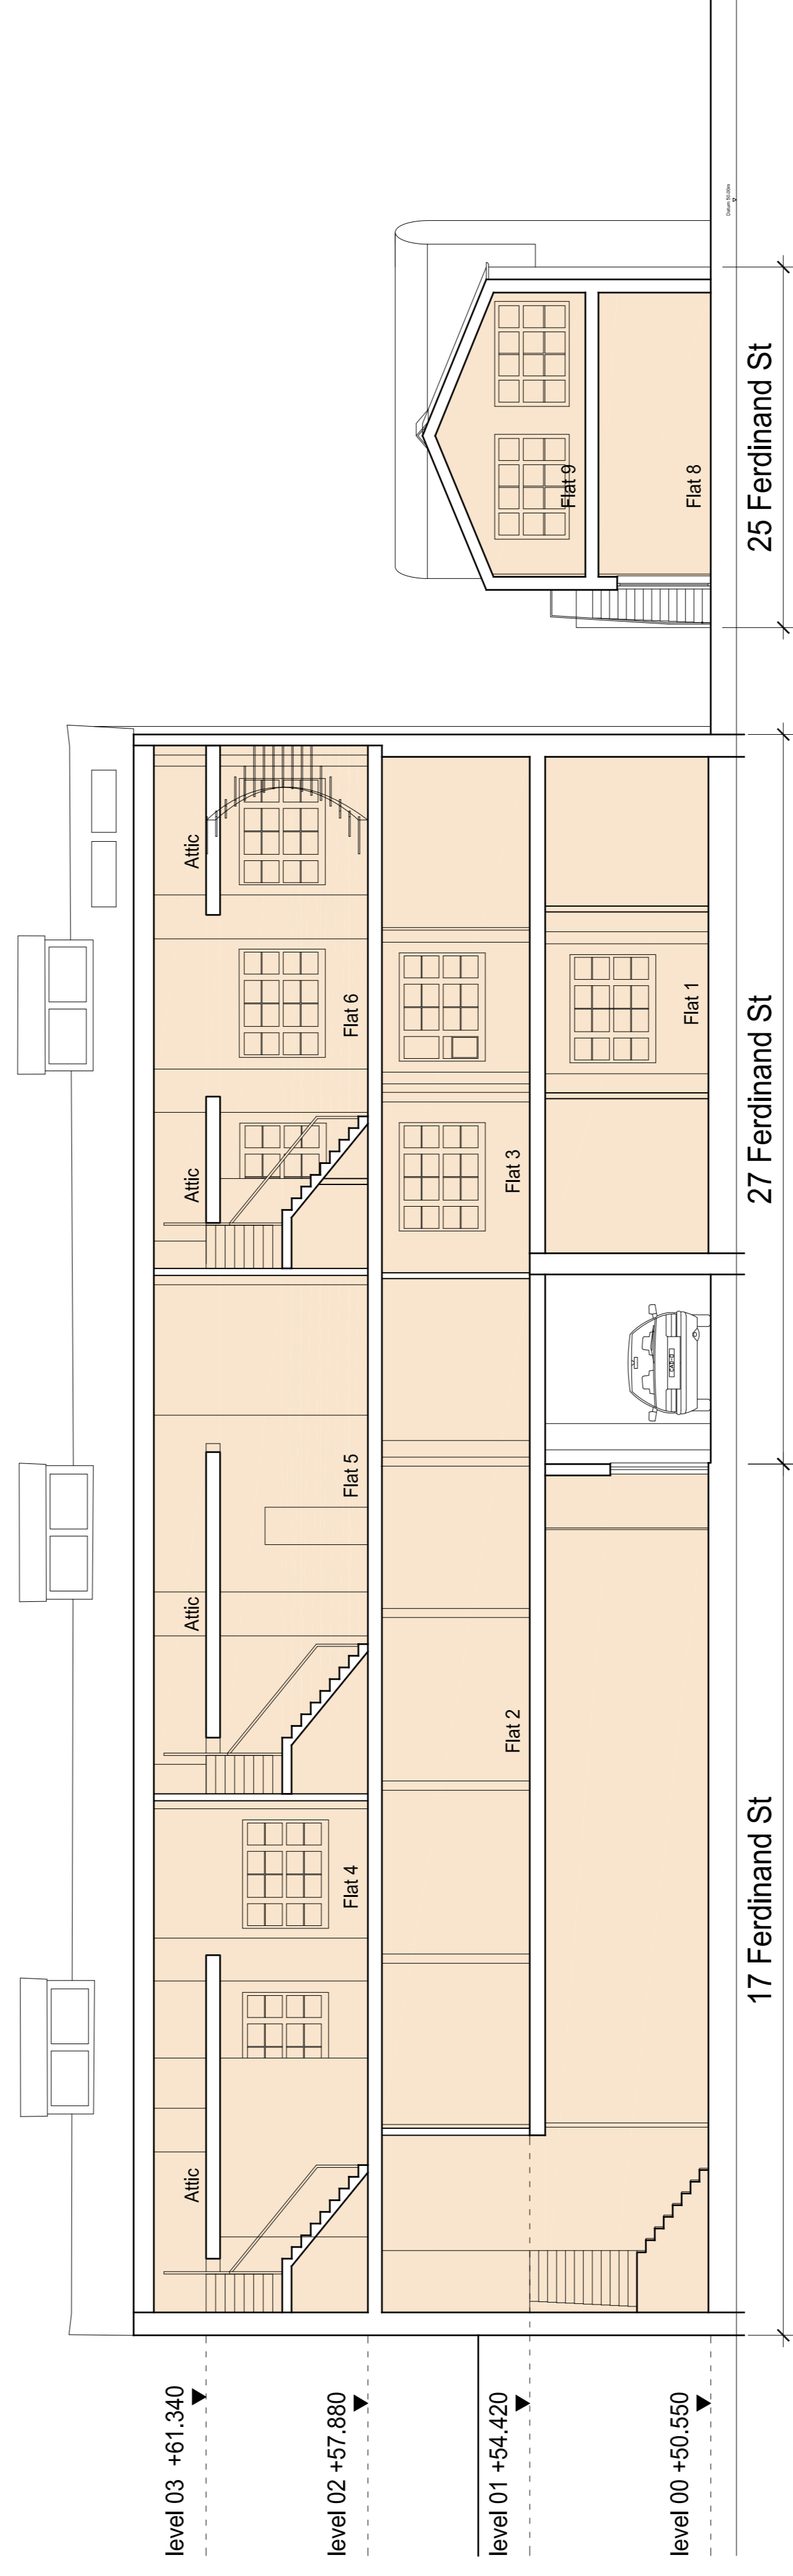

EXISTING SECTION AA

**PLANNING APPLICATION**

ALL DIMENSIONS TO BE CHECKED ON SITE  
WORK TO FINISHED DIMENSIONS ONLY  
REPAIRS TO EXISTING STRUCTURE TO BE COMPLETED  
AT ONCE BEFORE PROCEEDING

Contemporary Design Solutions


46 Great Marlborough Street  
London  
W1F 7JY  
Telephone: 020 7464 6000 Fax: 020 7464 4044

Client  
**WARMHAZE LTD**

Project Title  
Mixed-Use B1C3 new build  
17, 27 & 25 Ferdinand Street,  
LONDON NW1

Drawing Title  
Existing Section AA

Scale: 1:100@A1, 1:200@A3 Date: Aug 2012  
Drawn: LV Checked: DL  
Drawing No.: 181130-A(SO)300 Rev: -

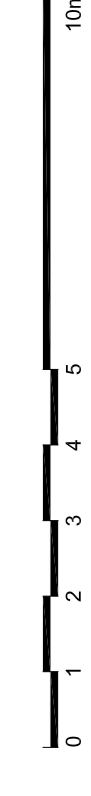

10m