



REVISIONS

Rev. By Date

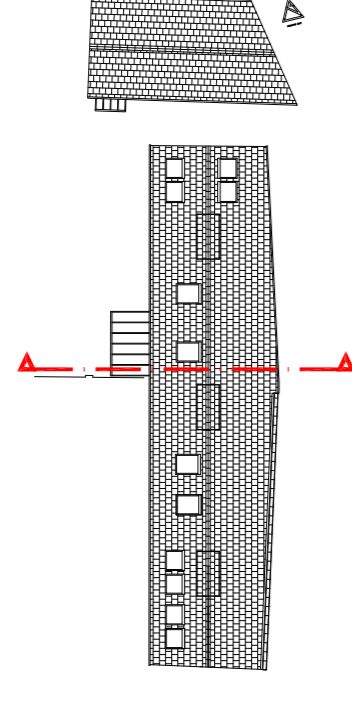

Key Plan

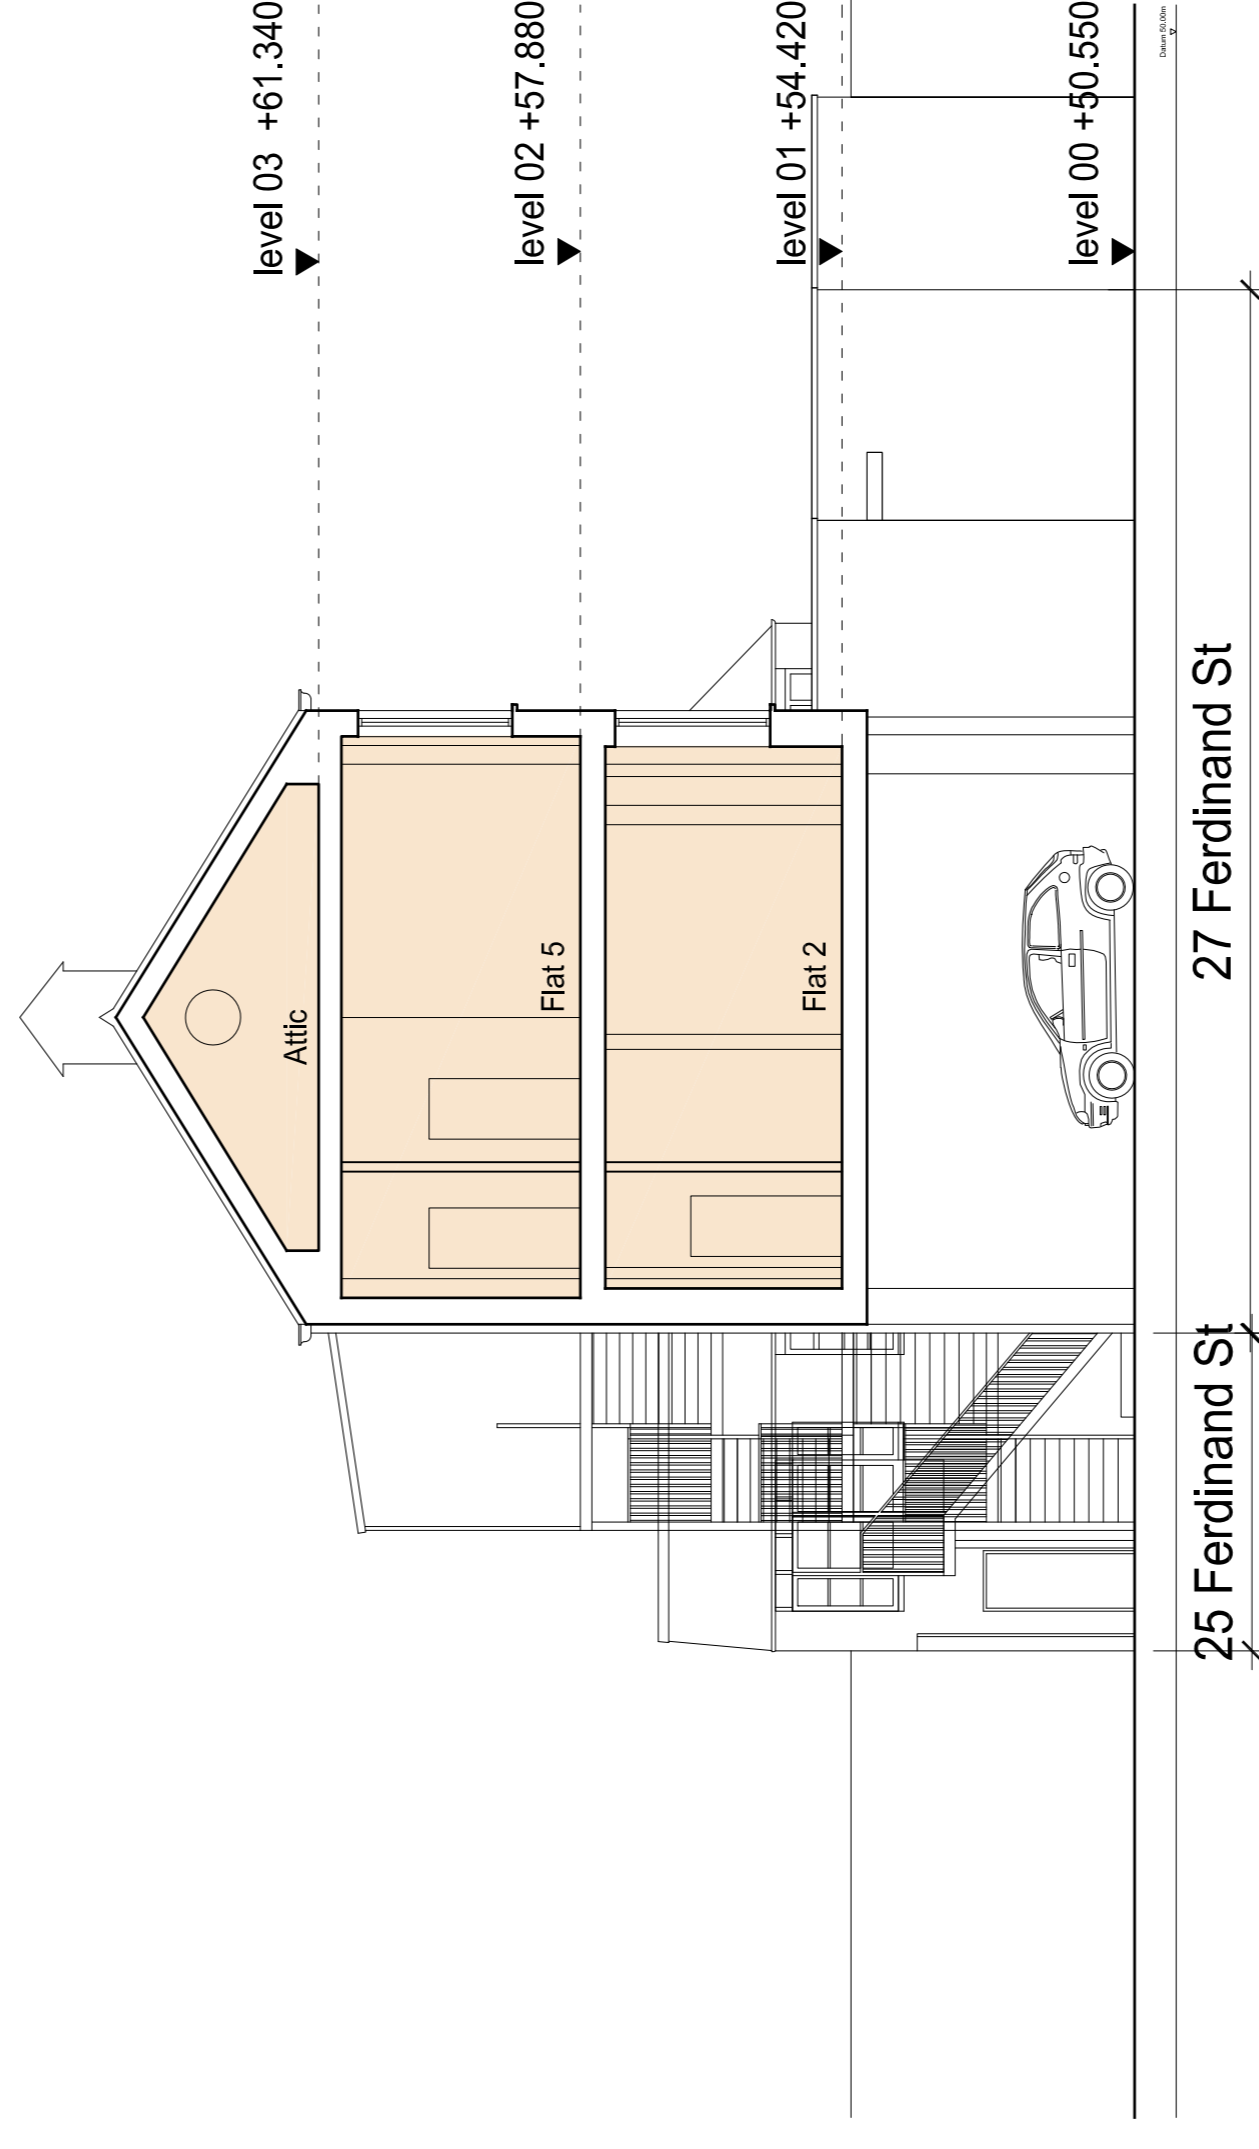

PLANNING APPLICATION

ALL DIMENSIONS TO BE CHECKED ON SITE
WORK TO FINISHED DIMENSIONS ONLY
REPAIRS TO EXISTING STRUCTURE TO BE COMPLETED
AT ONCE BEFORE PROCEEDING

Contemporary Design Solutions



46 Great Marlborough Street
London
W1F 7JY
Telephone: 020 7464 6000 Fax: 020 7464 4944

Client

WARMHAZE LTD

Project Title

Mixed-Use B1/C3 new build
17, 27 & 25 Ferdinand Street,
LONDON NW1

Drawing Title

Existing Section BB'

Scale: 1:100@A1, 1:200@A3 Date: Aug 2012
Drawn: LV Checked: DL
Drawing No. 181130-A(SO)301
Rev: -

CAD job# date: 15 May 2019 - 09:32am

