



REVISIONS


Rev. By Date

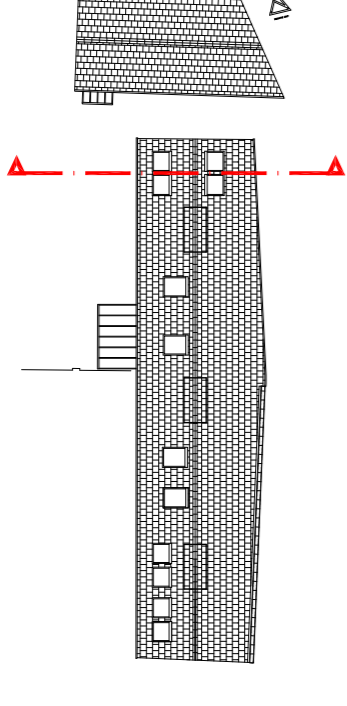

Key Plan

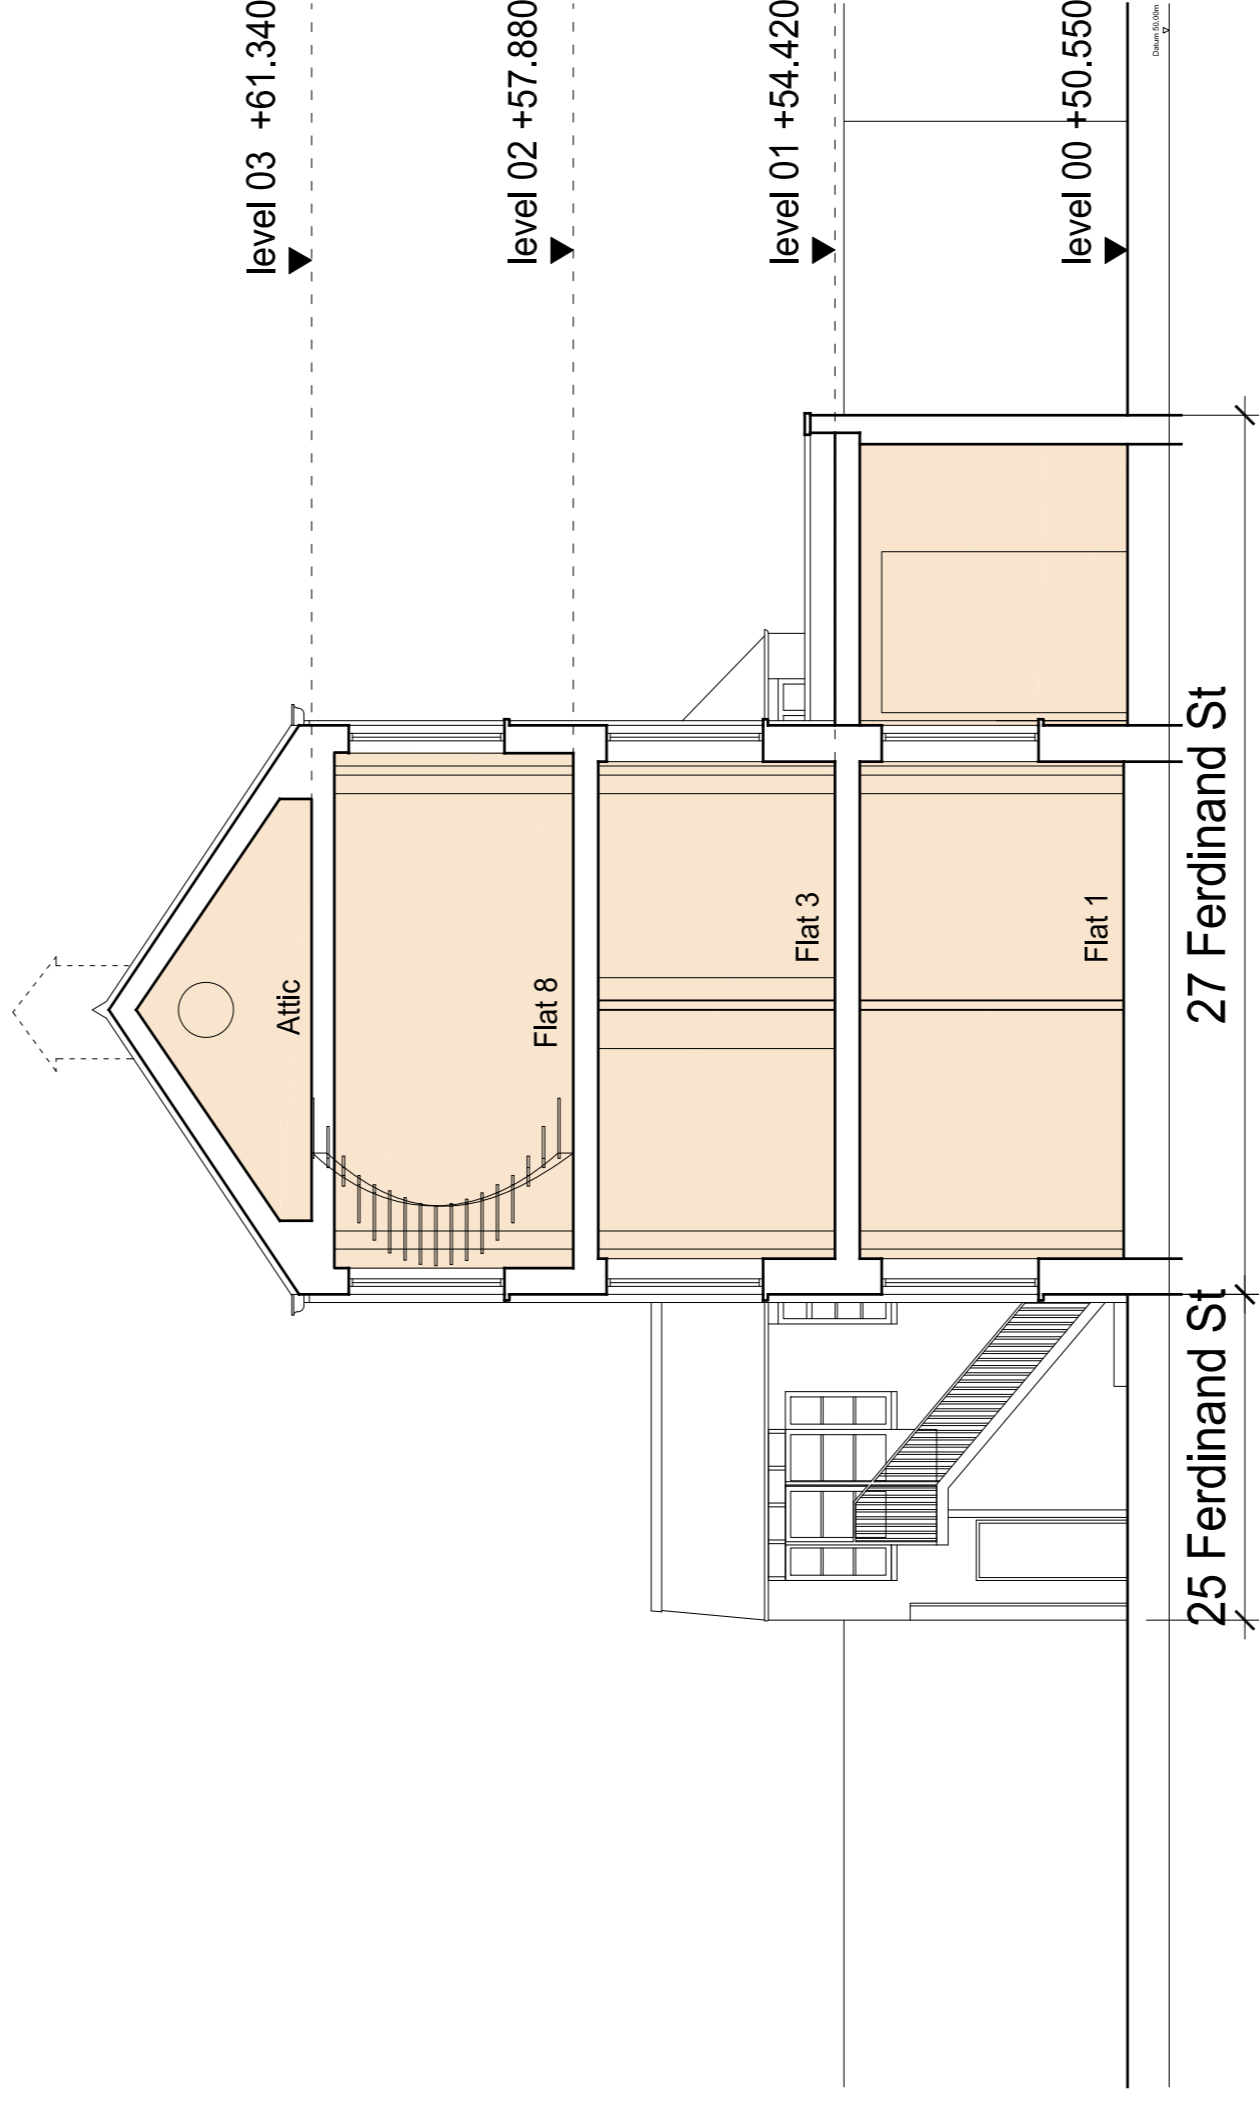

EXISTING SECTION CC'

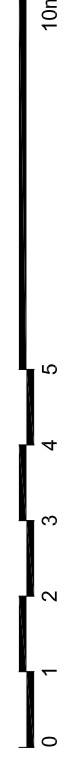

PLANNING APPLICATION

ALL DIMENSIONS TO BE CHECKED ON SITE  
WORK TO PROVIDED DIMENSIONS ONLY  
REPAIRS TO EXISTING STRUCTURE TO BE COMPLETED  
AT ONCE BEFORE PROCEEDING

Contemporary Design Solutions

46 Great Marlborough Street  
London  
W1F 7JY  
Telephone: 020 7464 6000 Fax: 020 7464 4644

Client  
**WARMHAZE LTD**

Project Title  
Mixed-Use B1C3 new build  
17, 27 & 29 Ferdinand Street,  
LONDON NW1

Drawing Title  
**Existing Section CC'**

Scale: 1:100@A1, 1:200@A3 Date: Aug 2012  
Drawn: LV Checked: DL  
Drawing No.: **181130-A(SO)302**  
Rev: -

CAD job# date: 15 May 2019 - 09:33am